


1 SCALE 1:50 @ A1, 1:100 @ A3
NORTH ELEVATION - EXISTING

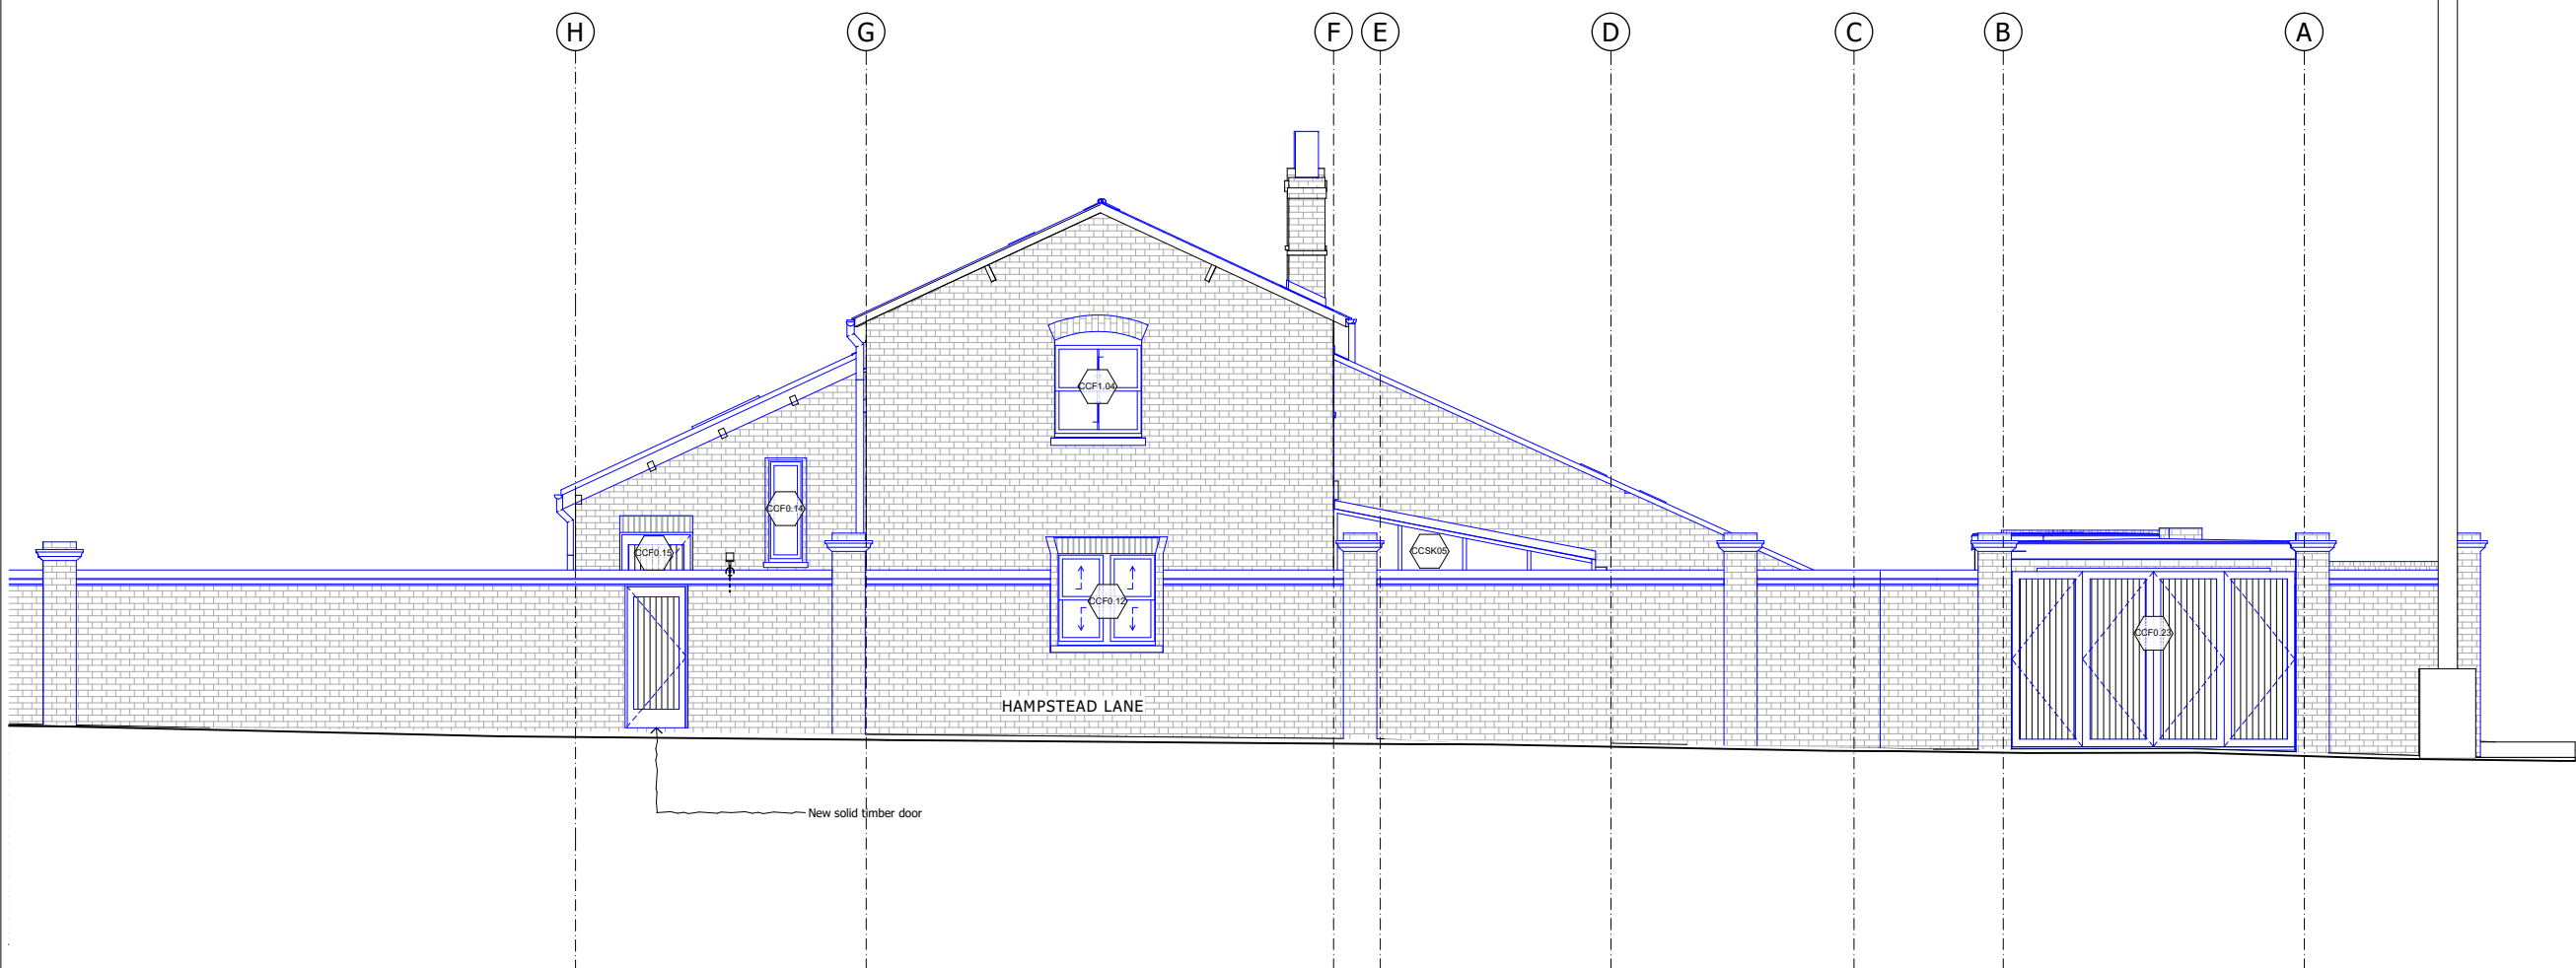

2 SCALE 1:50 @ A1, 1:100 @ A3
NORTH ELEVATION - PROPOSED

DO NOT SCALE FROM THIS DRAWING

Figured dimensions only are to be taken from this drawing. All dimensions are to be checked on site before any work is put in hand. If in doubt, ask.

All SHH drawings to be read in conjunction with relevant SHH Finishes, Sanitaryware, Lighting & Ironmongery schedules. Any discrepancies to be highlighted to SHH prior to procurement and in good time.

Copyright © Spence Harris Hogan Limited 2020
Registered in England & Wales. Registered No. 261 0615
SHH is the trading name of Spence Harris Hogan Limited

Legends & Notes:

Rev	Date	Descriptor	Athr.
P01	27.10.2020	Planning Submission	JSM

RIBA MEMBER
Chartered Practices

1 Vencourt Place, Ravenscourt Park
Hammersmith, London W6 9NU
Phone +44 (0) 20 8600 4171 Email info@shh.co.uk
shh.co.uk

Project:
Athlone House
Hampstead Lane
London

Client:
Private Client

Drawing Title:
200 Elevations

Elevations - Proposed

(Project number)DWG number_Revision: (817)CC213_P01