


REVISION
A Lighting to signs removed.
Brickwork added.

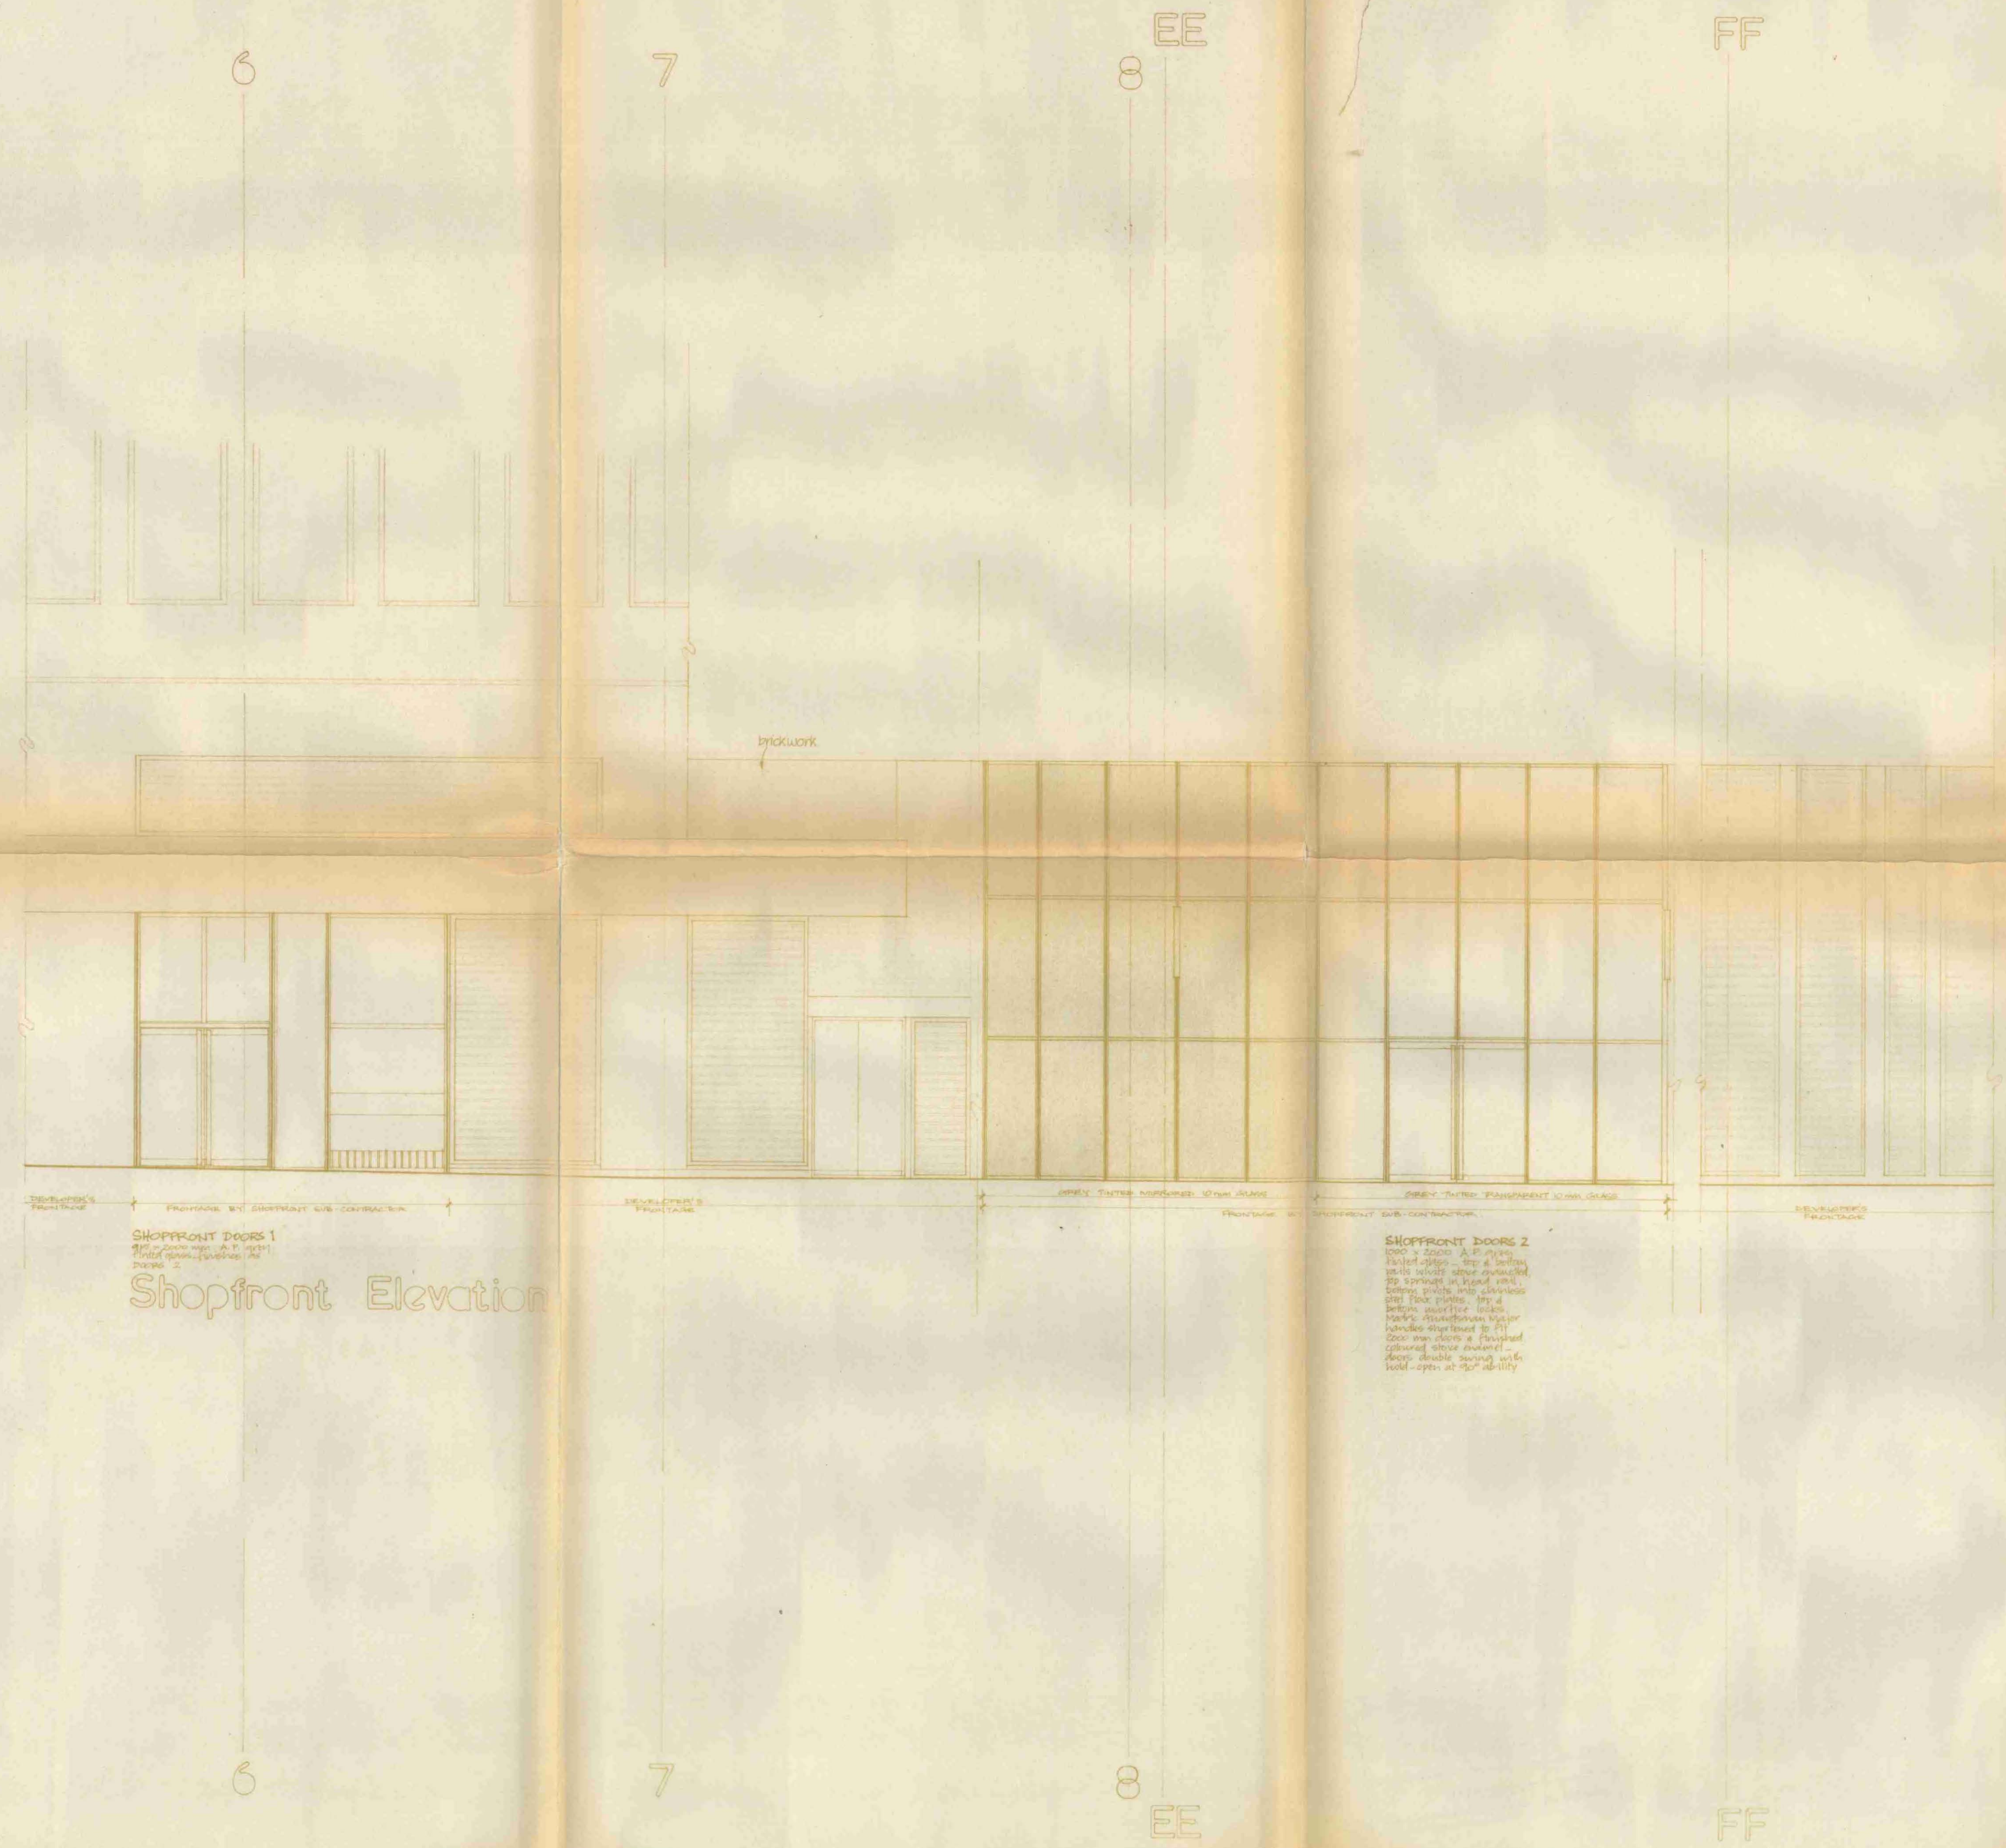

SHOPFRONT DOORS 1
1/2" x 20" x 20" A.P. 1/2" x 20" x 20" A.P. 1/2" x 20" x 20" A.P.
Shopfront Elevation

SHOPFRONT DOORS 2
20" x 20" x 20" A.P. 1/2" x 20" x 20" A.P. 1/2" x 20" x 20" A.P.
Shopfront Elevation

Design associates
110 Marylebone High Street London W1A 1DB
Telephone 01-464 4211

PROJECT
BTH
Public House

DESCRIPTION
Shopfront
Elevation

LONDON BOROUGH OF CAMDEN
TOWN AND COUNTRY PLANNING ACTS
23 MAY 1979
PLANS APPROVED
ON BEHALF OF THE COUNCIL

DATE
Jan. '79

DRAWN BY
A. Mason

CTP/112/12x/A/28137

DRAWING NUMBER
0690/G-20

This drawing is the property of Design Associates. It is to be used only for the project for which it was prepared and is not to be used for any other project without the prior consent of Design Associates.