


a prefix letter represents:


- (G27) General areas drawings
- (T12) Toilet areas drawings
- (K11) Kiosk area drawings
- (B14) Bar area drawings
- (S19) Seating & Displays drawings

- (F13) Food prep. area drawings
- (E1) Equipment schedule ref. dng: O690/G47
- (D1) Door schedule ref. dng: O690/G46

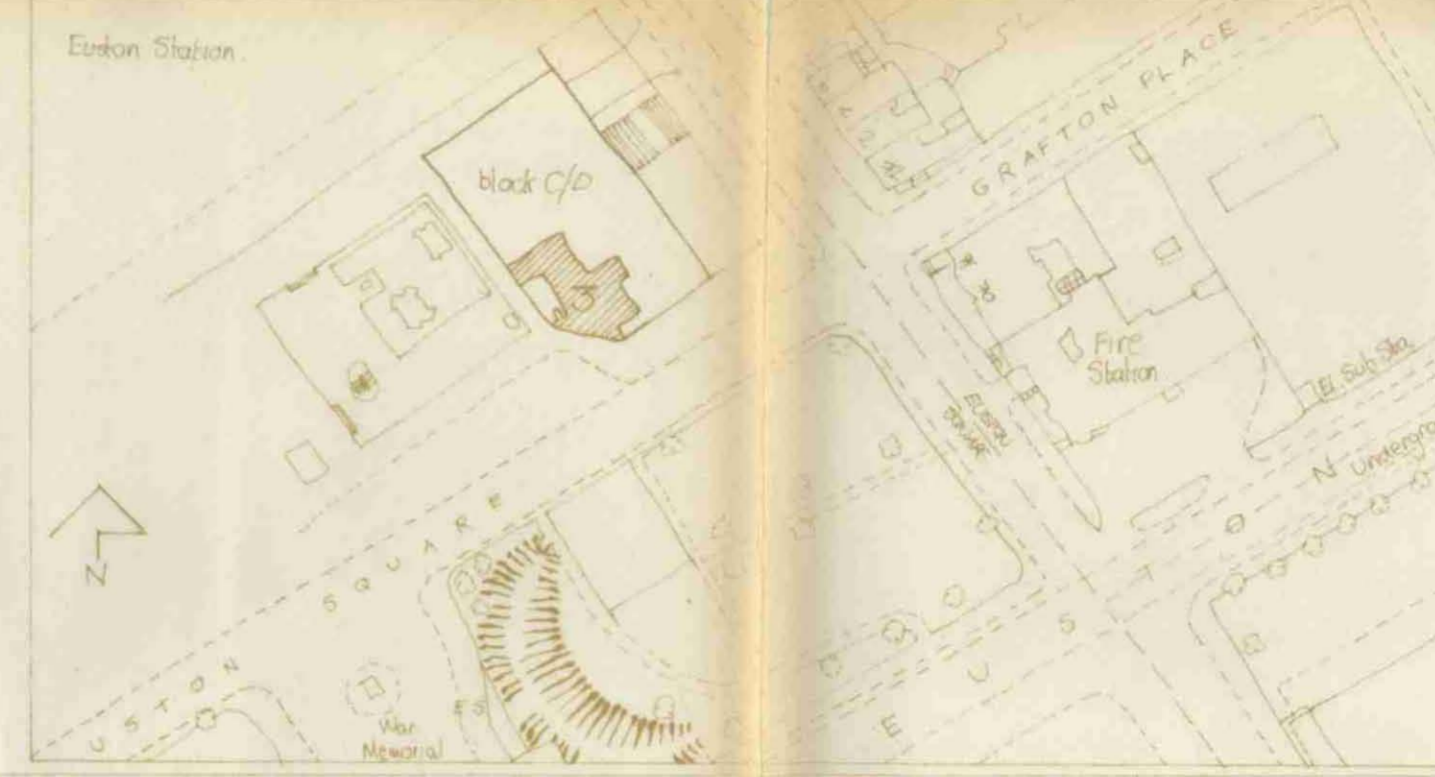


SITE LOCATION PLAN SCALE 1:1250


- REVISION
- A. Wall elevation lines added Feb.
 - B. Section lines added. M.P.S. Extension. Tables & signs removed. March.
 - C. Hoarding added.

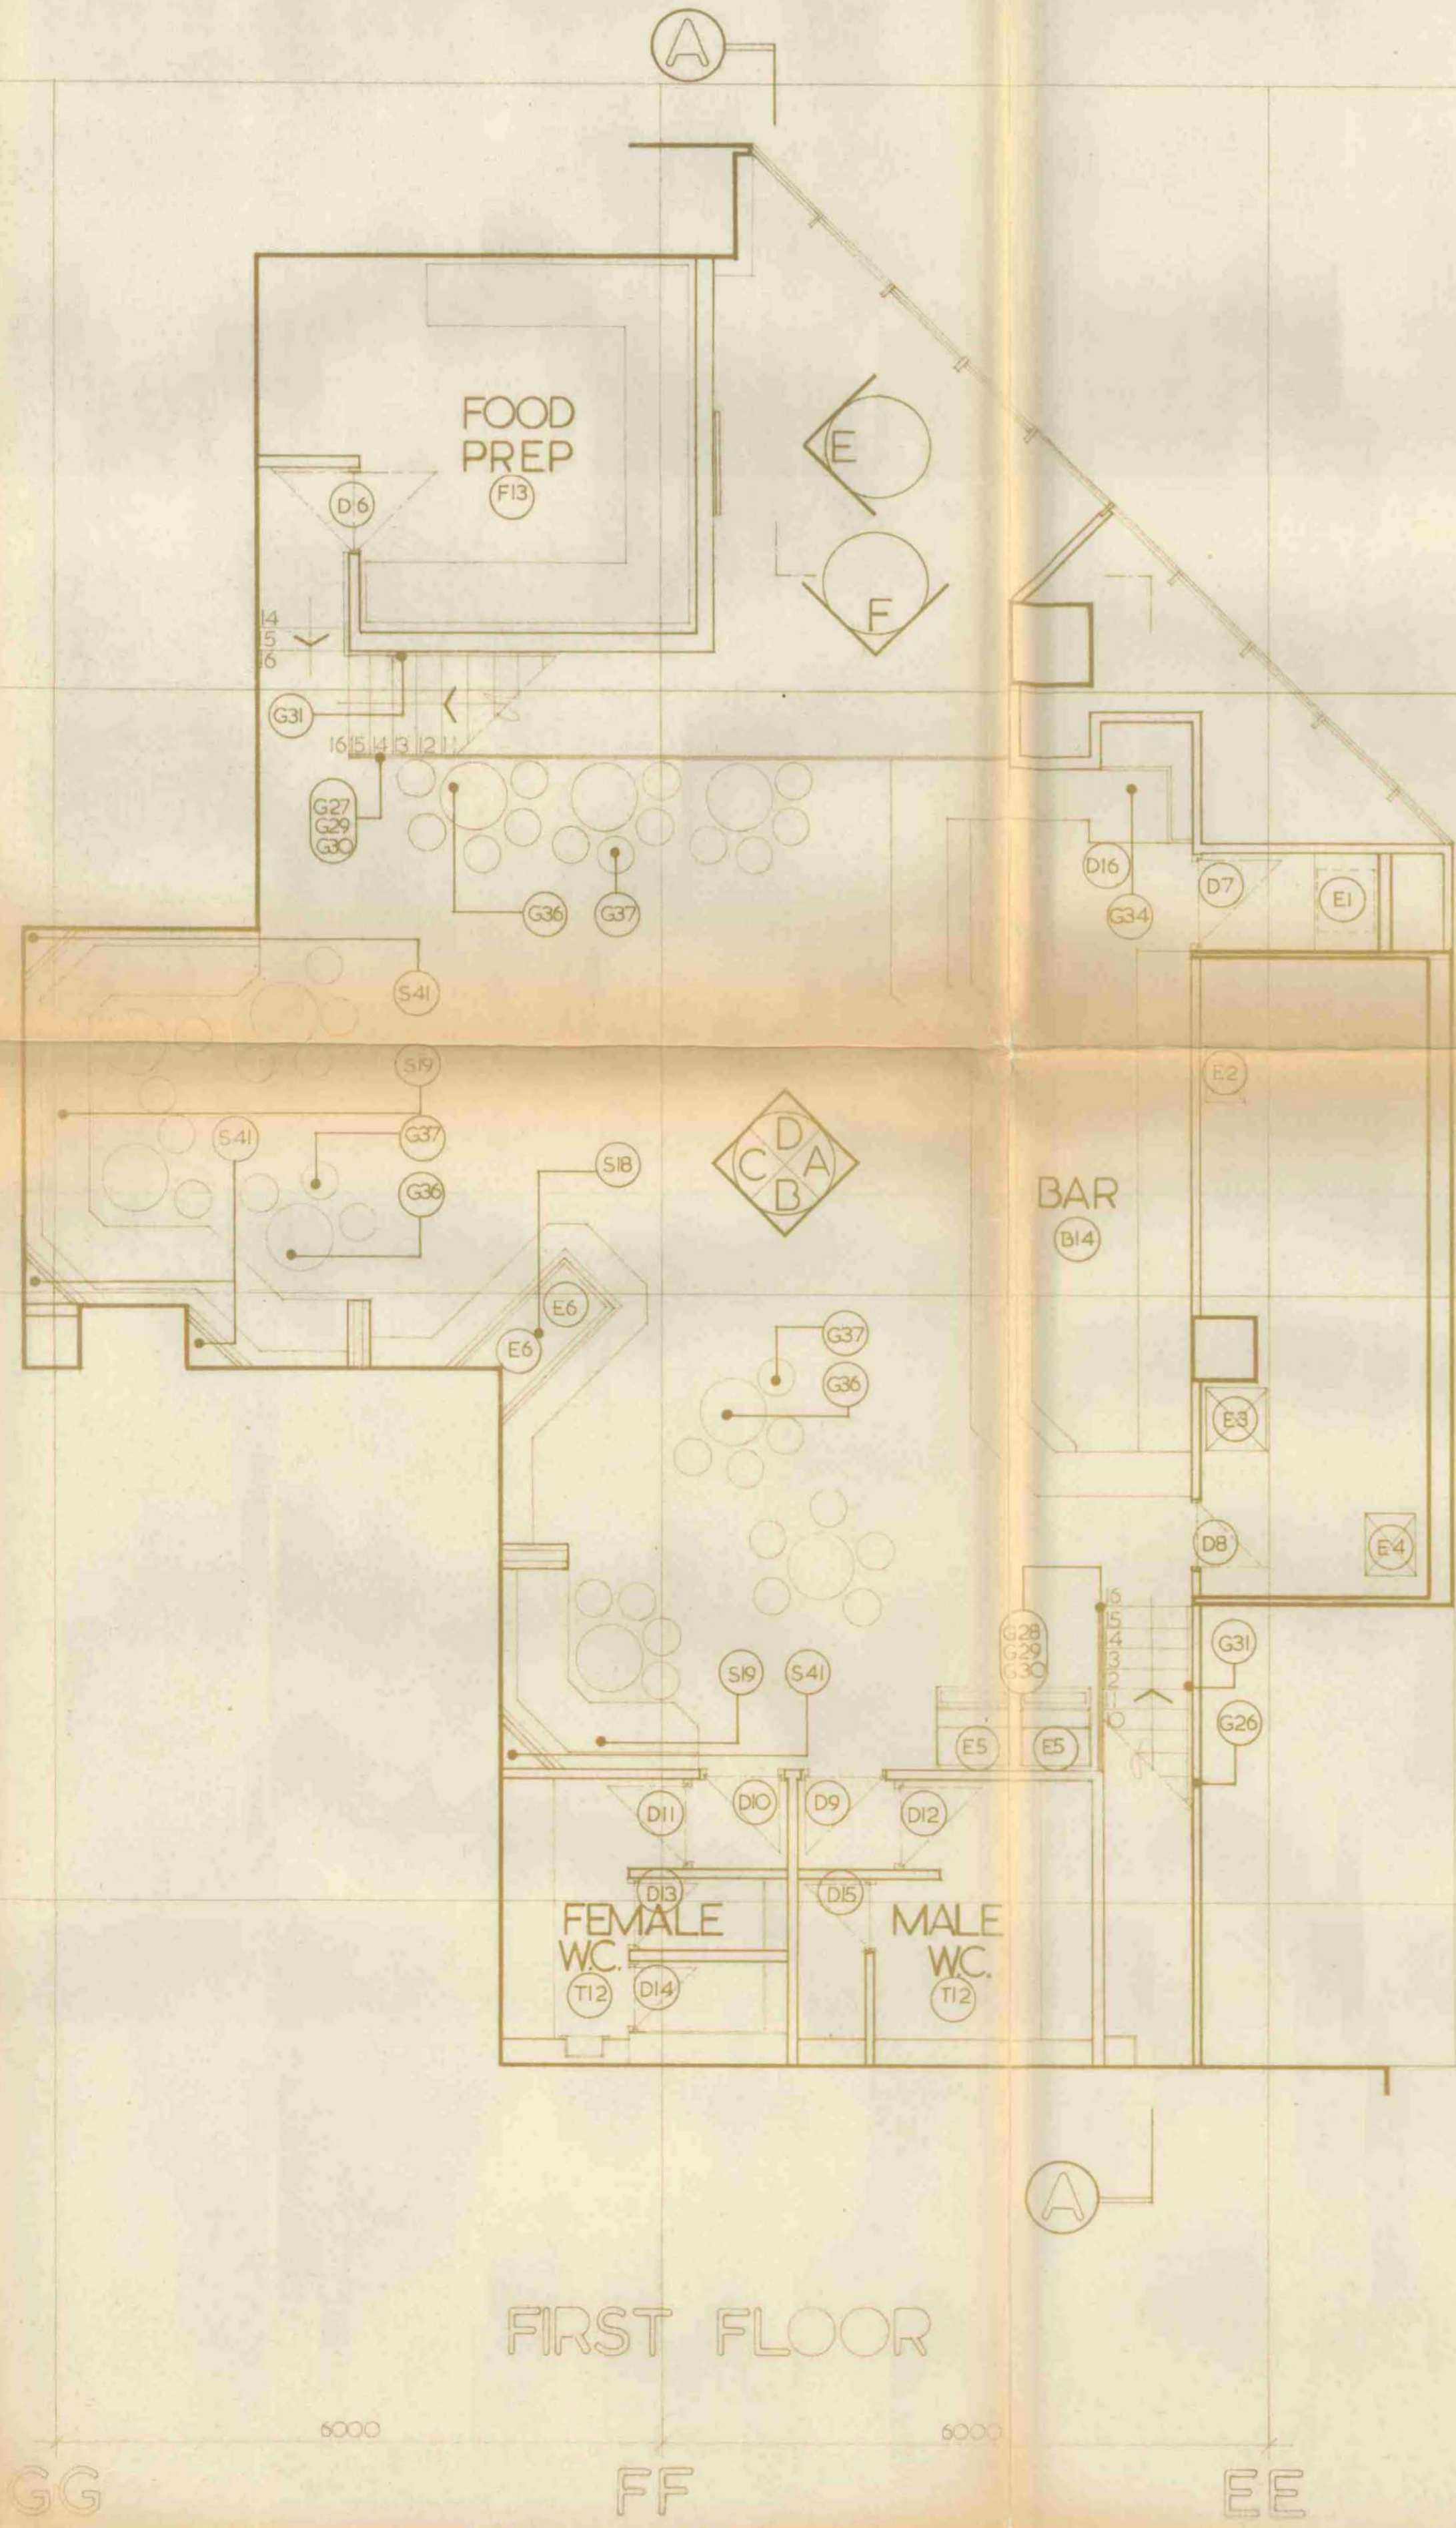

FIRST FLOOR

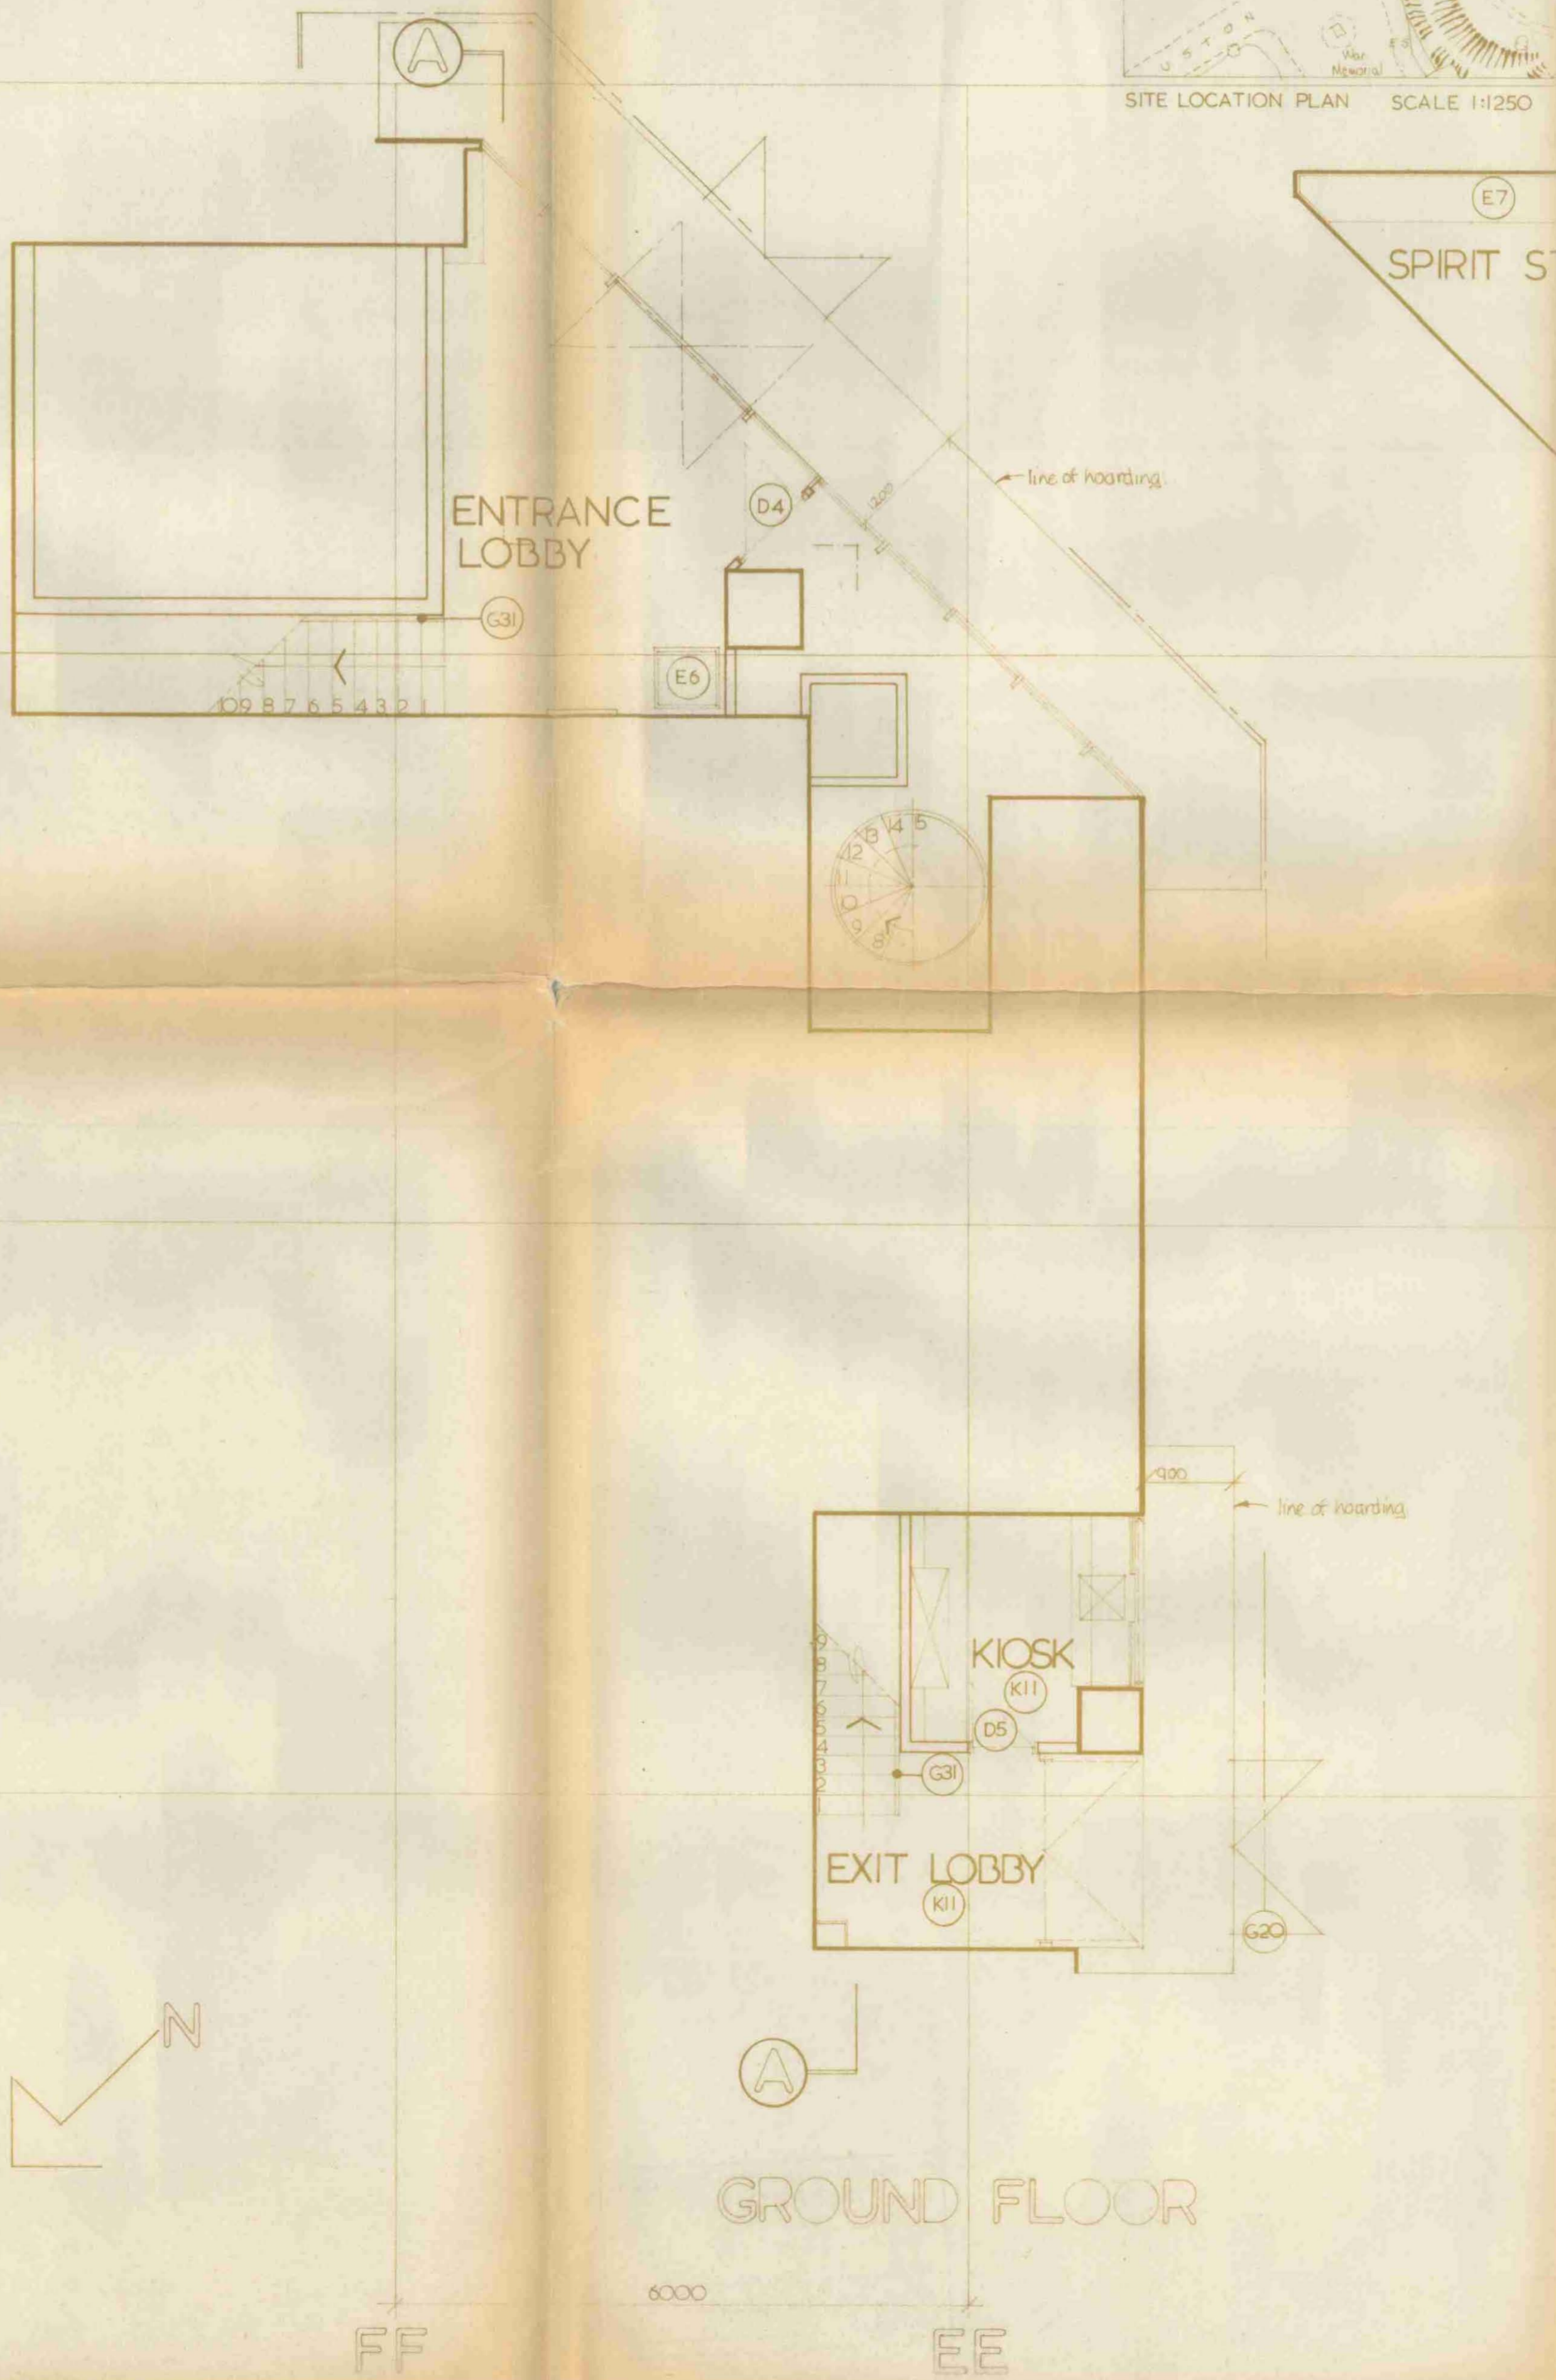

GROUND FLOOR

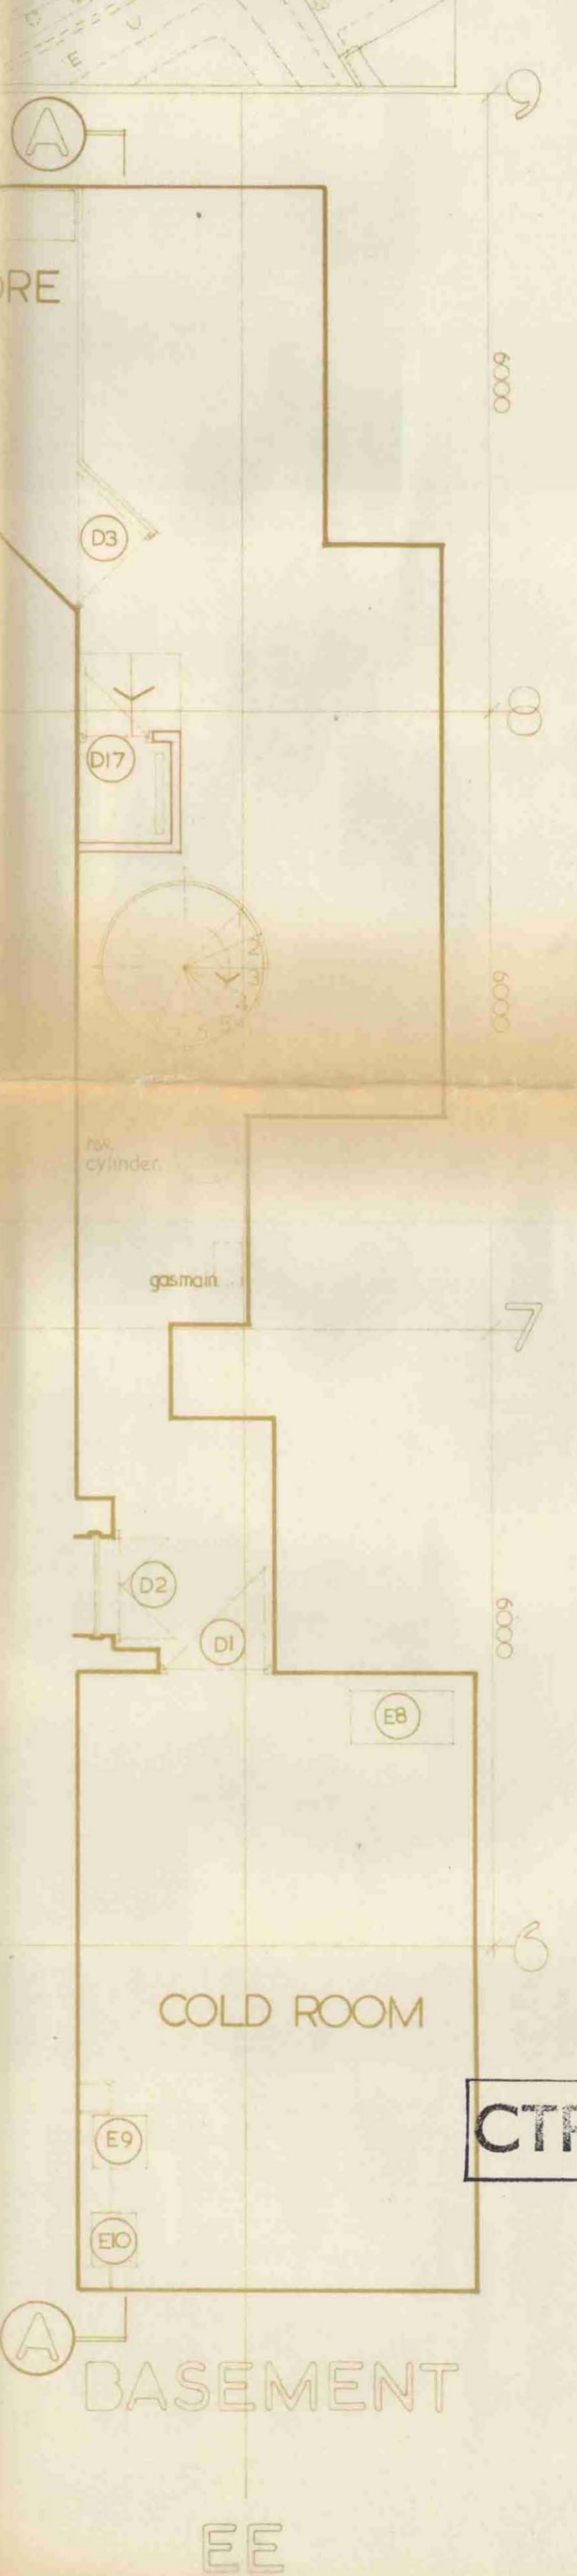

BASEMENT

Design associates
110 Marylebone High Street London W1A 4UL
Telephone 01-486 4211

PROJECT
B.T.H. Public House
Euston Sq

DESCRIPTION
Master Plan

LONDON BOROUGH OF CAMDEN
TOWN AND COUNTRY PLANNING ACTS
23 MAY 1979
DATE 25th July
PLANS APPROVED
~~NOT APPROVED~~
ON BEHALF OF THE COUNCIL

DRAWN BY
Suzanne Brown

CTP/K12/DX/A/2813

DRAWING NUMBER
O690/G44
This drawing supersedes O690/22A

This drawing is the property of Design Associates. Copyright is reserved by them and is issued on the condition that it is not copied or otherwise used by any unauthorised person without the prior consent in writing of Design Associates.
Dimensions on site and all equipment sizes to be verified prior to work commencing.