


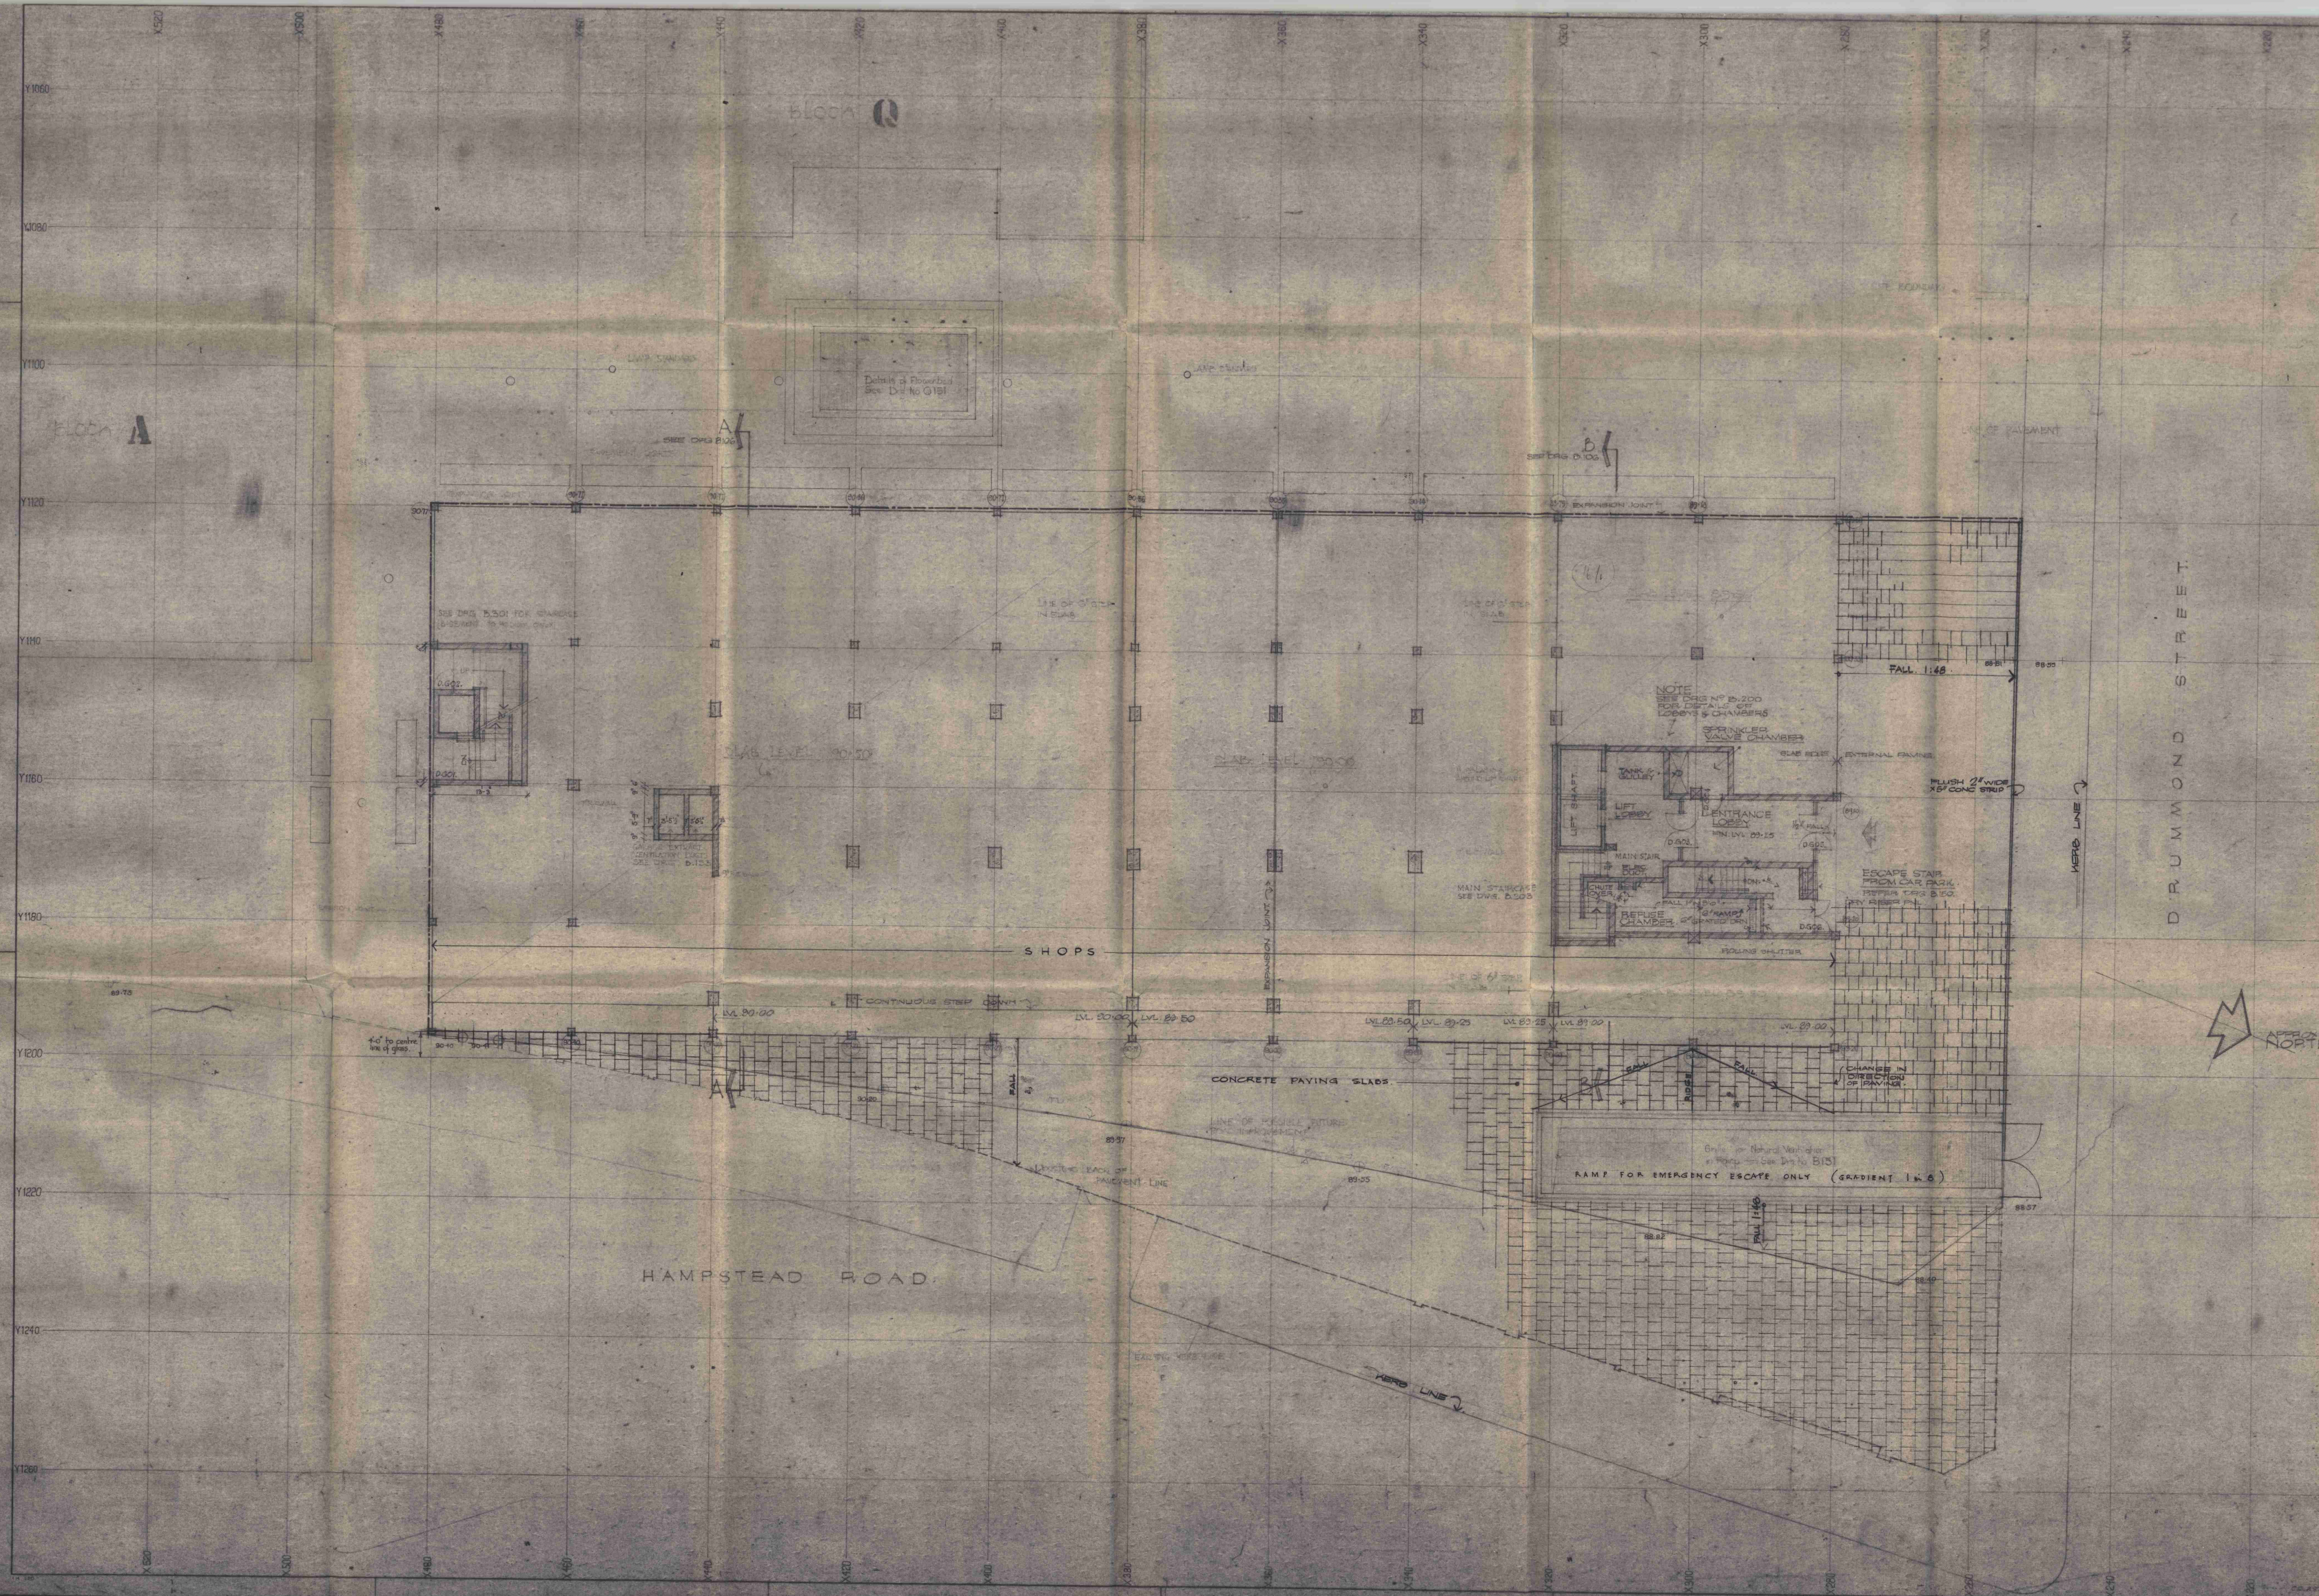

1. NO DIMENSION TO BE SCALED FROM THE DRAWING.
2. THE COPY OF THIS DRAWING SUPERSEDES ALL PREVIOUS UNDATED DRAWINGS RELATING TO THE SAME ITEM OF WORK.
3. THIS DRAWING IS TO BE CO-ORDINATED WITH ALL OTHER DRAWINGS RELATING TO THE WORK INCLUDING DRAWINGS BY SUB-CONTRACTORS. PARTICULARS ANY DISCREPANCY IS TO BE REPORTED TO THE ARCHITECTS BEFORE ANY WORK IS COMMENCED.
4. THE LIMIT OF WORK TO WHICH THE DRAWING REFERS WILL BE SHOWN WHERE NECESSARY BY A LINE DRAWN THERE.
5. FOR HOLES THROUGH STRUCTURAL SLABS, BEAMS AND COLUMNS FOR SERVICES REFER TO BOTH STRUCTURAL ENGINEER'S DRAWINGS AND YOURS ALTHOUGH YOURS IS CO-ORDINATED HOLES DRAWING.

21-10-68	REVISIONS	REVISIONS	REVISIONS	REVISIONS
DEC 18 1968	LEVEL OF PAVEMENT WEST SIDE CHANGED			
DEC 24 1968	REFUSE CHAMBER AND ESCAPE STAIRS ALTERED			
JAN 14 1969	ADDITIONAL ACCESS TO STAIRS			
FEB 5 69	DOOR NUMBERS ADDED			

GTP/M12/14X/A 1/672

TOWN PLANNING SET
February 1969
PAVING LAYOUT

EUSTON CENTRE Block B

GROUND FLOOR PLAN

Sidney Kaye, Eric Firmin & Partners
ARCHITECTS AND PLANNING CONSULTANTS
THAMES INN HOUSE & HOLBORN CIRCUS LONDON EC1 6NS

1:500
1" = 10'

B SI