


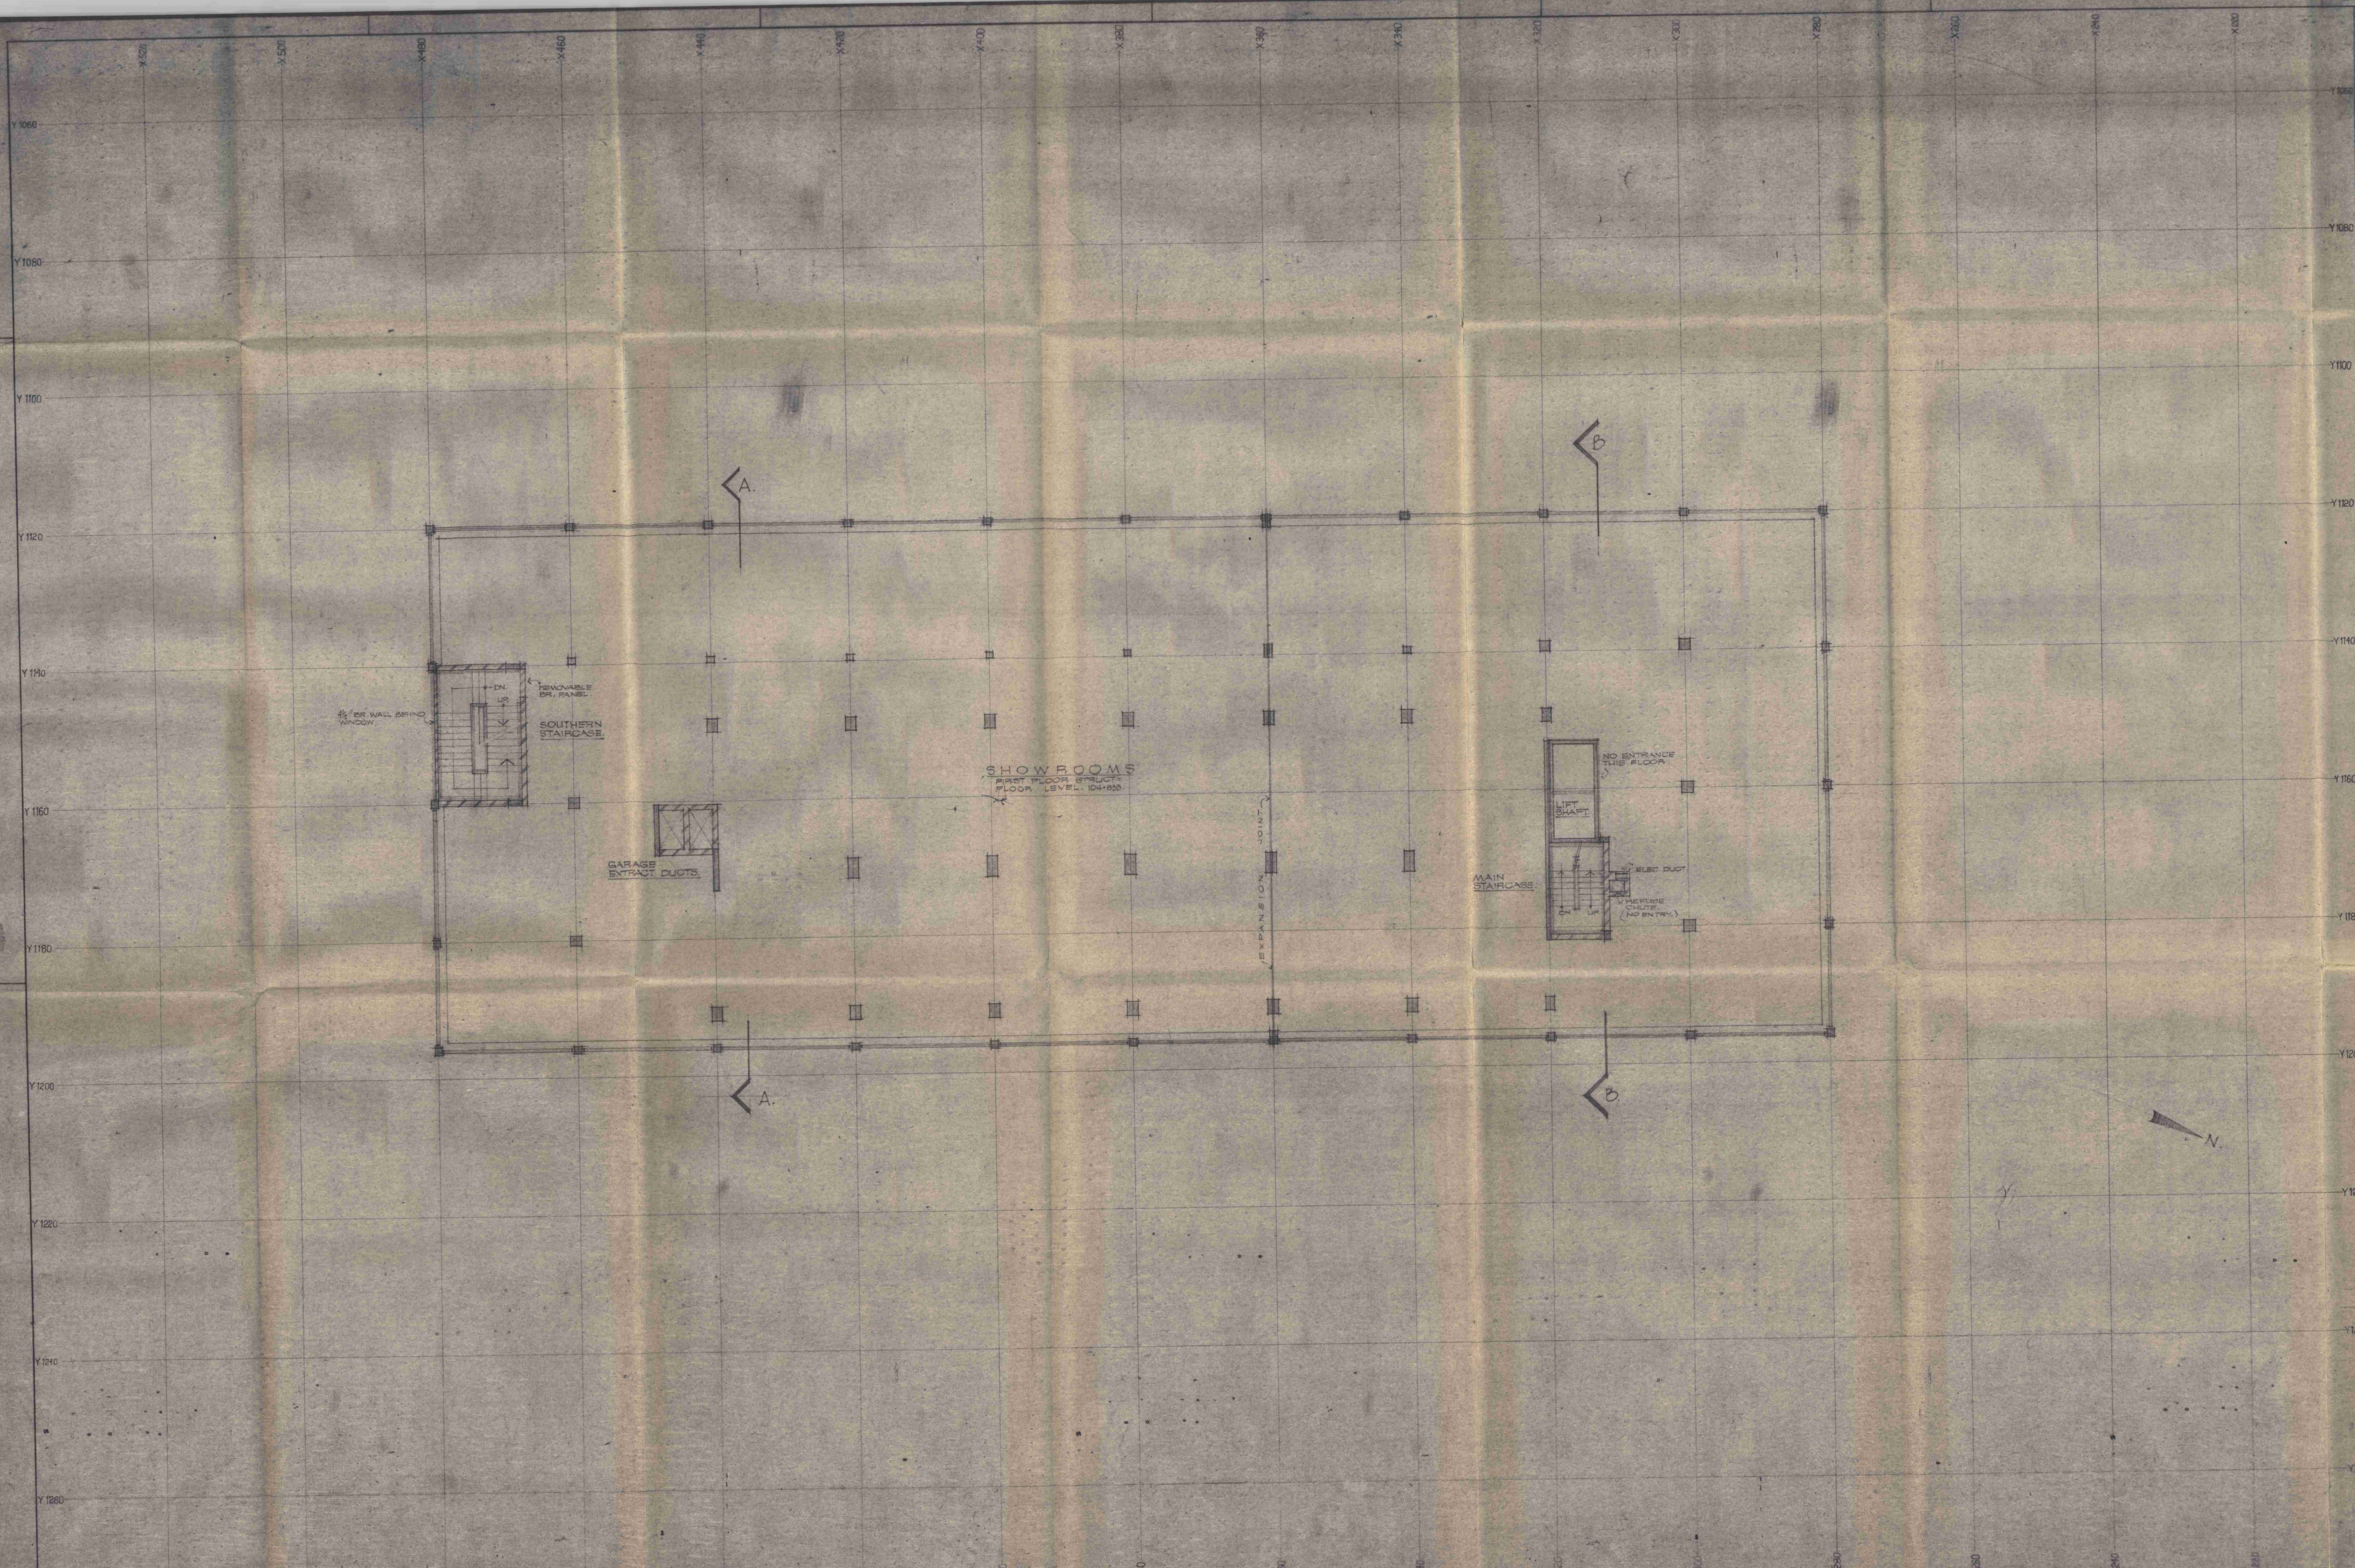

1. NO DIMENSION IS TO BE SCALED FROM THIS DRAWING.
2. THIS COPY OF THIS DRAWING SUPERSEDES ALL PREVIOUS EDITIONS OF THIS DRAWING RELATIVE TO THE SAME ITEM OF WORK.
3. THE DRAWING IS TO BE COMPARED WITH ALL OTHER DRAWINGS RELATING TO THE WORK, INCLUDING DRAWINGS BY SUB-CONTRACTORS & SPECIALISTS. ANY DISCREPANCY IS TO BE REPORTED TO THE ARCHITECTS BEFORE ANY WORK IS COMMENCED.
4. THE LIMIT OF WORK TO WHICH THIS DRAWING REFERS WILL BE SHOWN WHERE NECESSARY BY A LINE DRAWING.

REVISIONS

NO.	DESCRIPTION	DATE
1	NOVEMBER 1968 ELEC RISER MOVED FROM REAR LIFT SHAFT TO REAR CORNER OFFICE CHUTE REPARTITIONED	
2	JAN. 22. 1969 COLUMN SIZES ALTERED, SOUTH STAIR ALTERED, REPARTITION LIFT SHAFT	

CTP/M12/14X/A /6727

TOWN PLANNING SET
February 1969

DATE REVISIONS		REVISION BY		REVISION DATE	
EUSTON CENTRE Block B					
FIRST FLOOR PLAN					
DRAWN BY Sidney Kaye, Eric Firmin & Partners ARCHITECTS AND PLANNING CONSULTANTS THAMES INN HOUSE & HOLBORN CIRCUS LONDON EC1 - 01563 8811					
L.S.		B11 No. 57		B S2	
SCALE		1/8" = 1'-0"		1/8" = 1'-0"	