


Copyright © Studio 136 Architects Ltd
 This drawing which is the property of Studio 136 Architects Ltd is the subject of Intellectual Property Rights including copyright and design right and shall not be reproduced, copied, loaned or submitted to any other party without the written consent of Studio 136 Architects Ltd.

This drawing is not to be scaled. Only figured dimensions to be taken. Any discrepancies to be reported to the Studio 136 Architects prior to setting out or ordering of any materials

Site Plan 1:500



Location Plan 1:1250

 

studio
136 architects

6 The Broadway, Wembley, Middlesex, HA9 8JT

Tel/Fax: 020 8907 7131 e-mail: info@studio136.co.uk

Project

ALTERATIONS AT
 17 KIDDERPORE GARDENS
 LONDON
 NW3 7SS

Client

Vimmi Singh
 17 KIDDERPORE GARDENS
 LONDON
 NW3 7SS


Drawing Title

SITE AND LOCATION PLANS

Scale	Drawn	Checked	Authorised
1:500 @ A3	-	-	-
	JANUARY 2020	-	-


Drawing Number	Rev
ST_MAY20_17KIDDER_000	-

EXISTING 1:50

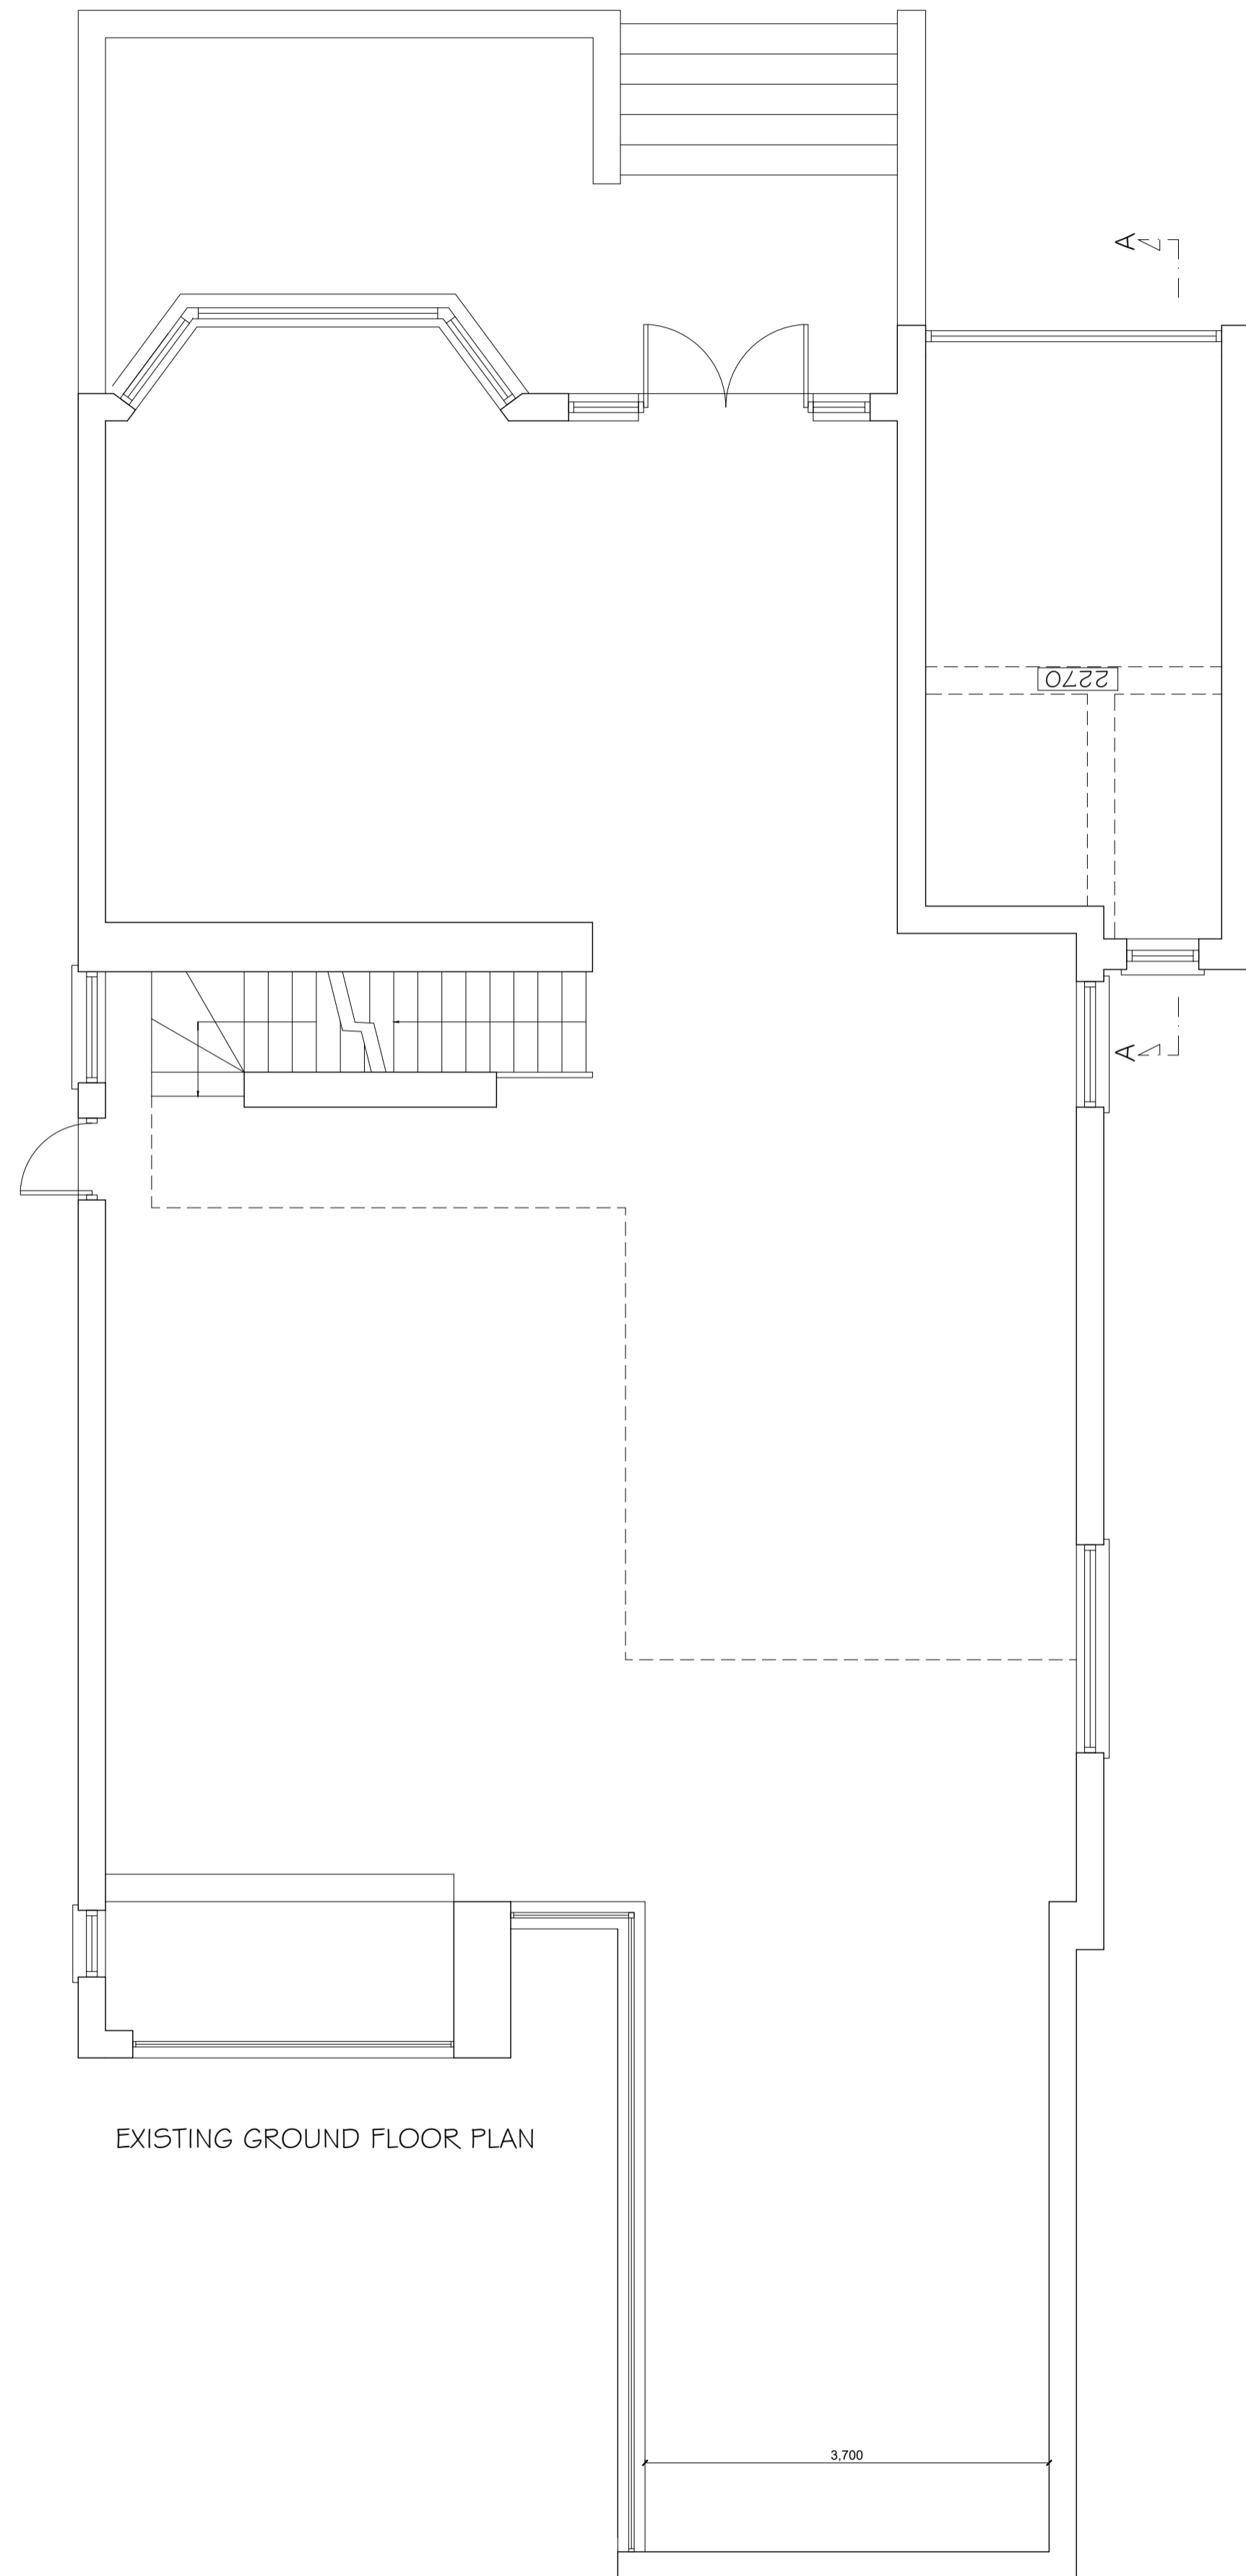


EXISTING GROUND FLOOR PLAN

EXISTING 1:100

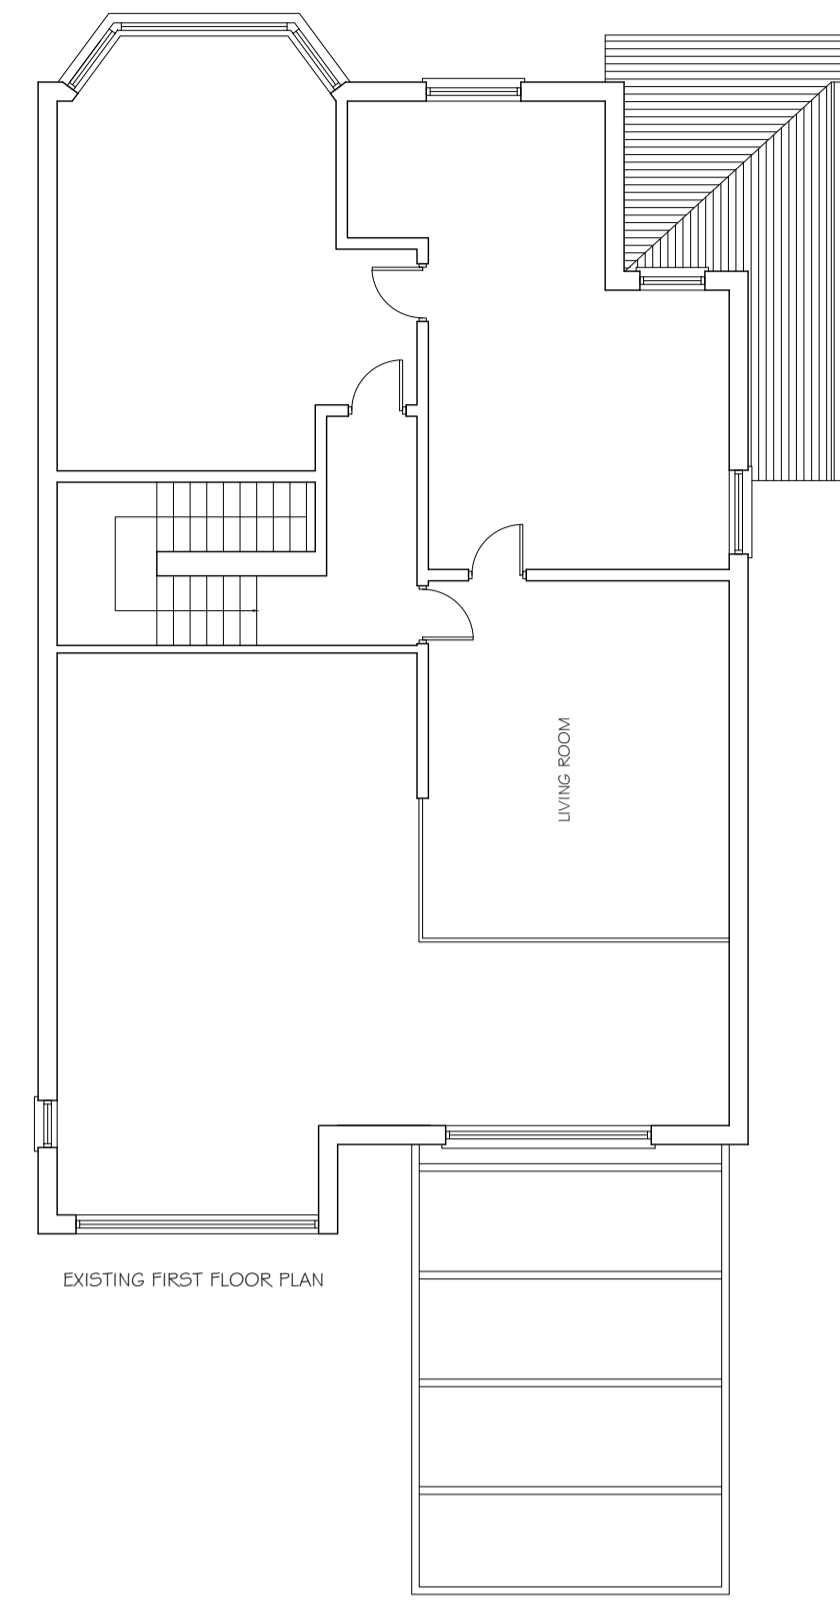

EXISTING FIRST FLOOR PLAN

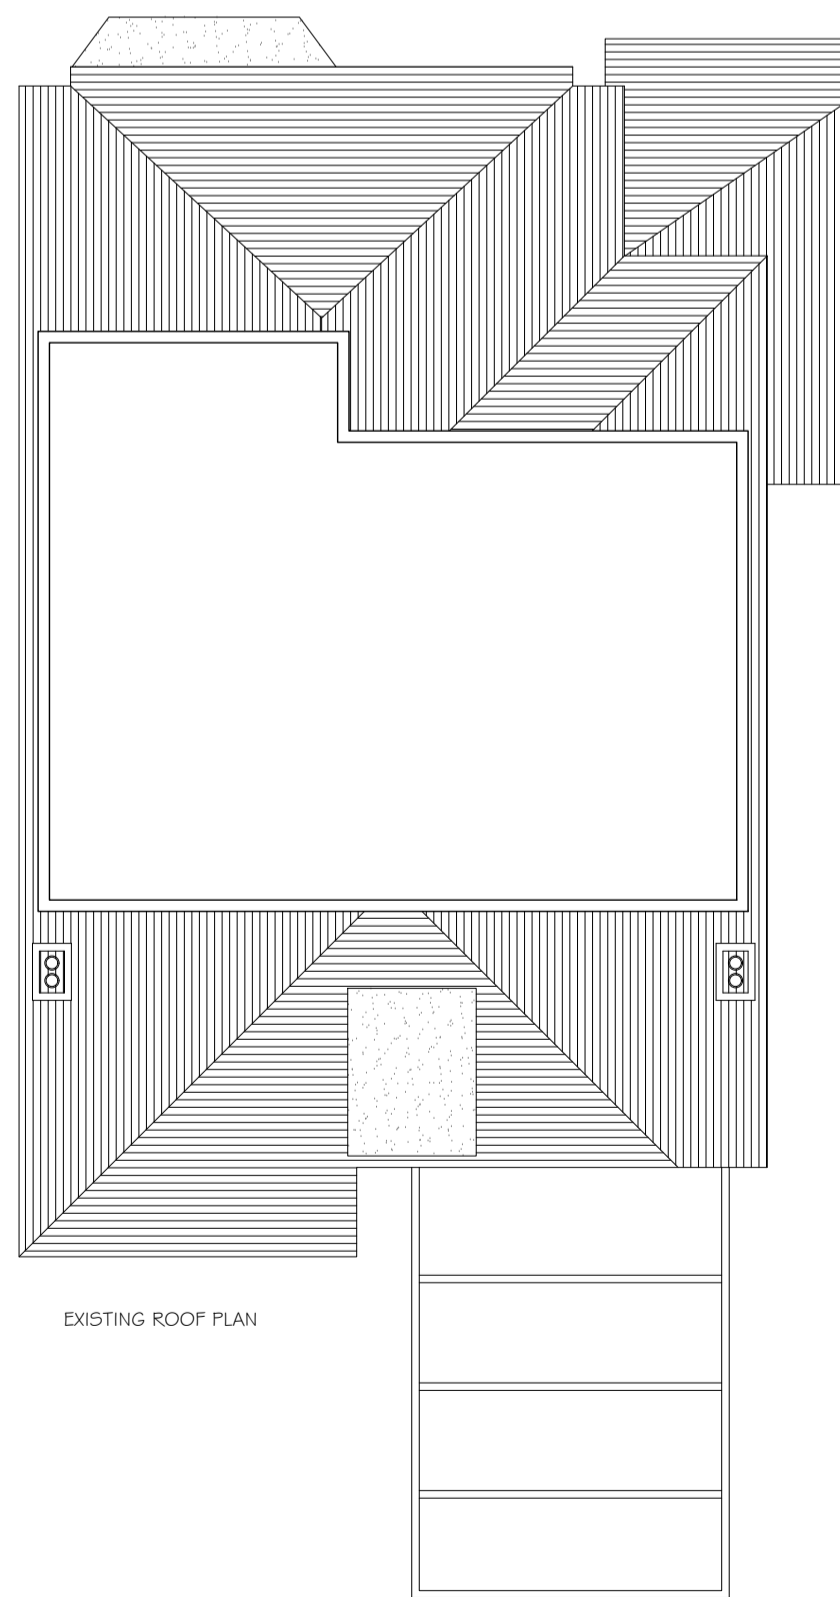

EXISTING ROOF PLAN



EXISTING FRONT ELEVATION

EXISTING REAR ELEVATION



EXISTING SECTION

EXISTING 1:50



EXISTING SECTION

Copyright © Studio 136 Architects Ltd
This drawing which is the property of Studio 136 Architects Ltd is the subject of Intellectual Property Rights including copyright and design right and shall not be reproduced, copied, loaned or submitted to any other party without the written consent of Studio 136 Architects Ltd.

This drawing is not to be scaled. Only figured dimensions to be taken. Any discrepancies to be reported to the Studio 136 Architects prior to setting out or ordering of any materials

studio
136 architects
© The Broadway, Wembley, Middlesex, HA9 8JT
Tel/Fax: 020 8907 7131 e-mail: info@studio136.co.uk

Project
ALTERATIONS AT
17 KIDDERPORE GARDENS
LONDON
NW3 7SS
Client
Vimmi Singh
17 KIDDERPORE GARDENS
LONDON
NW3 7SS

Drawing Title
EXISTING PLANS
SECTION & ELEVATIONS

Scale	Drawn	Checked	Authorised
1:100 @ A1	SJS	--	--
	JANUARY 2020	--	--


Drawing Number	Rev
ST_MAY20_17KIDDER_001	-

PROPOSED 1:50


PROPOSED 1:100

Copyright © Studio 136 Architects Ltd
 This drawing which is the property of Studio 136 Architects Ltd is the subject of Intellectual Property Rights including copyright and design right and shall not be reproduced, copied, loaned or submitted to any other party without the written consent of Studio 136 Architects Ltd.


This drawing is not to be scaled. Only figured dimensions to be taken. Any discrepancies to be reported to the Studio 136 Architects prior to setting out or ordering of any materials

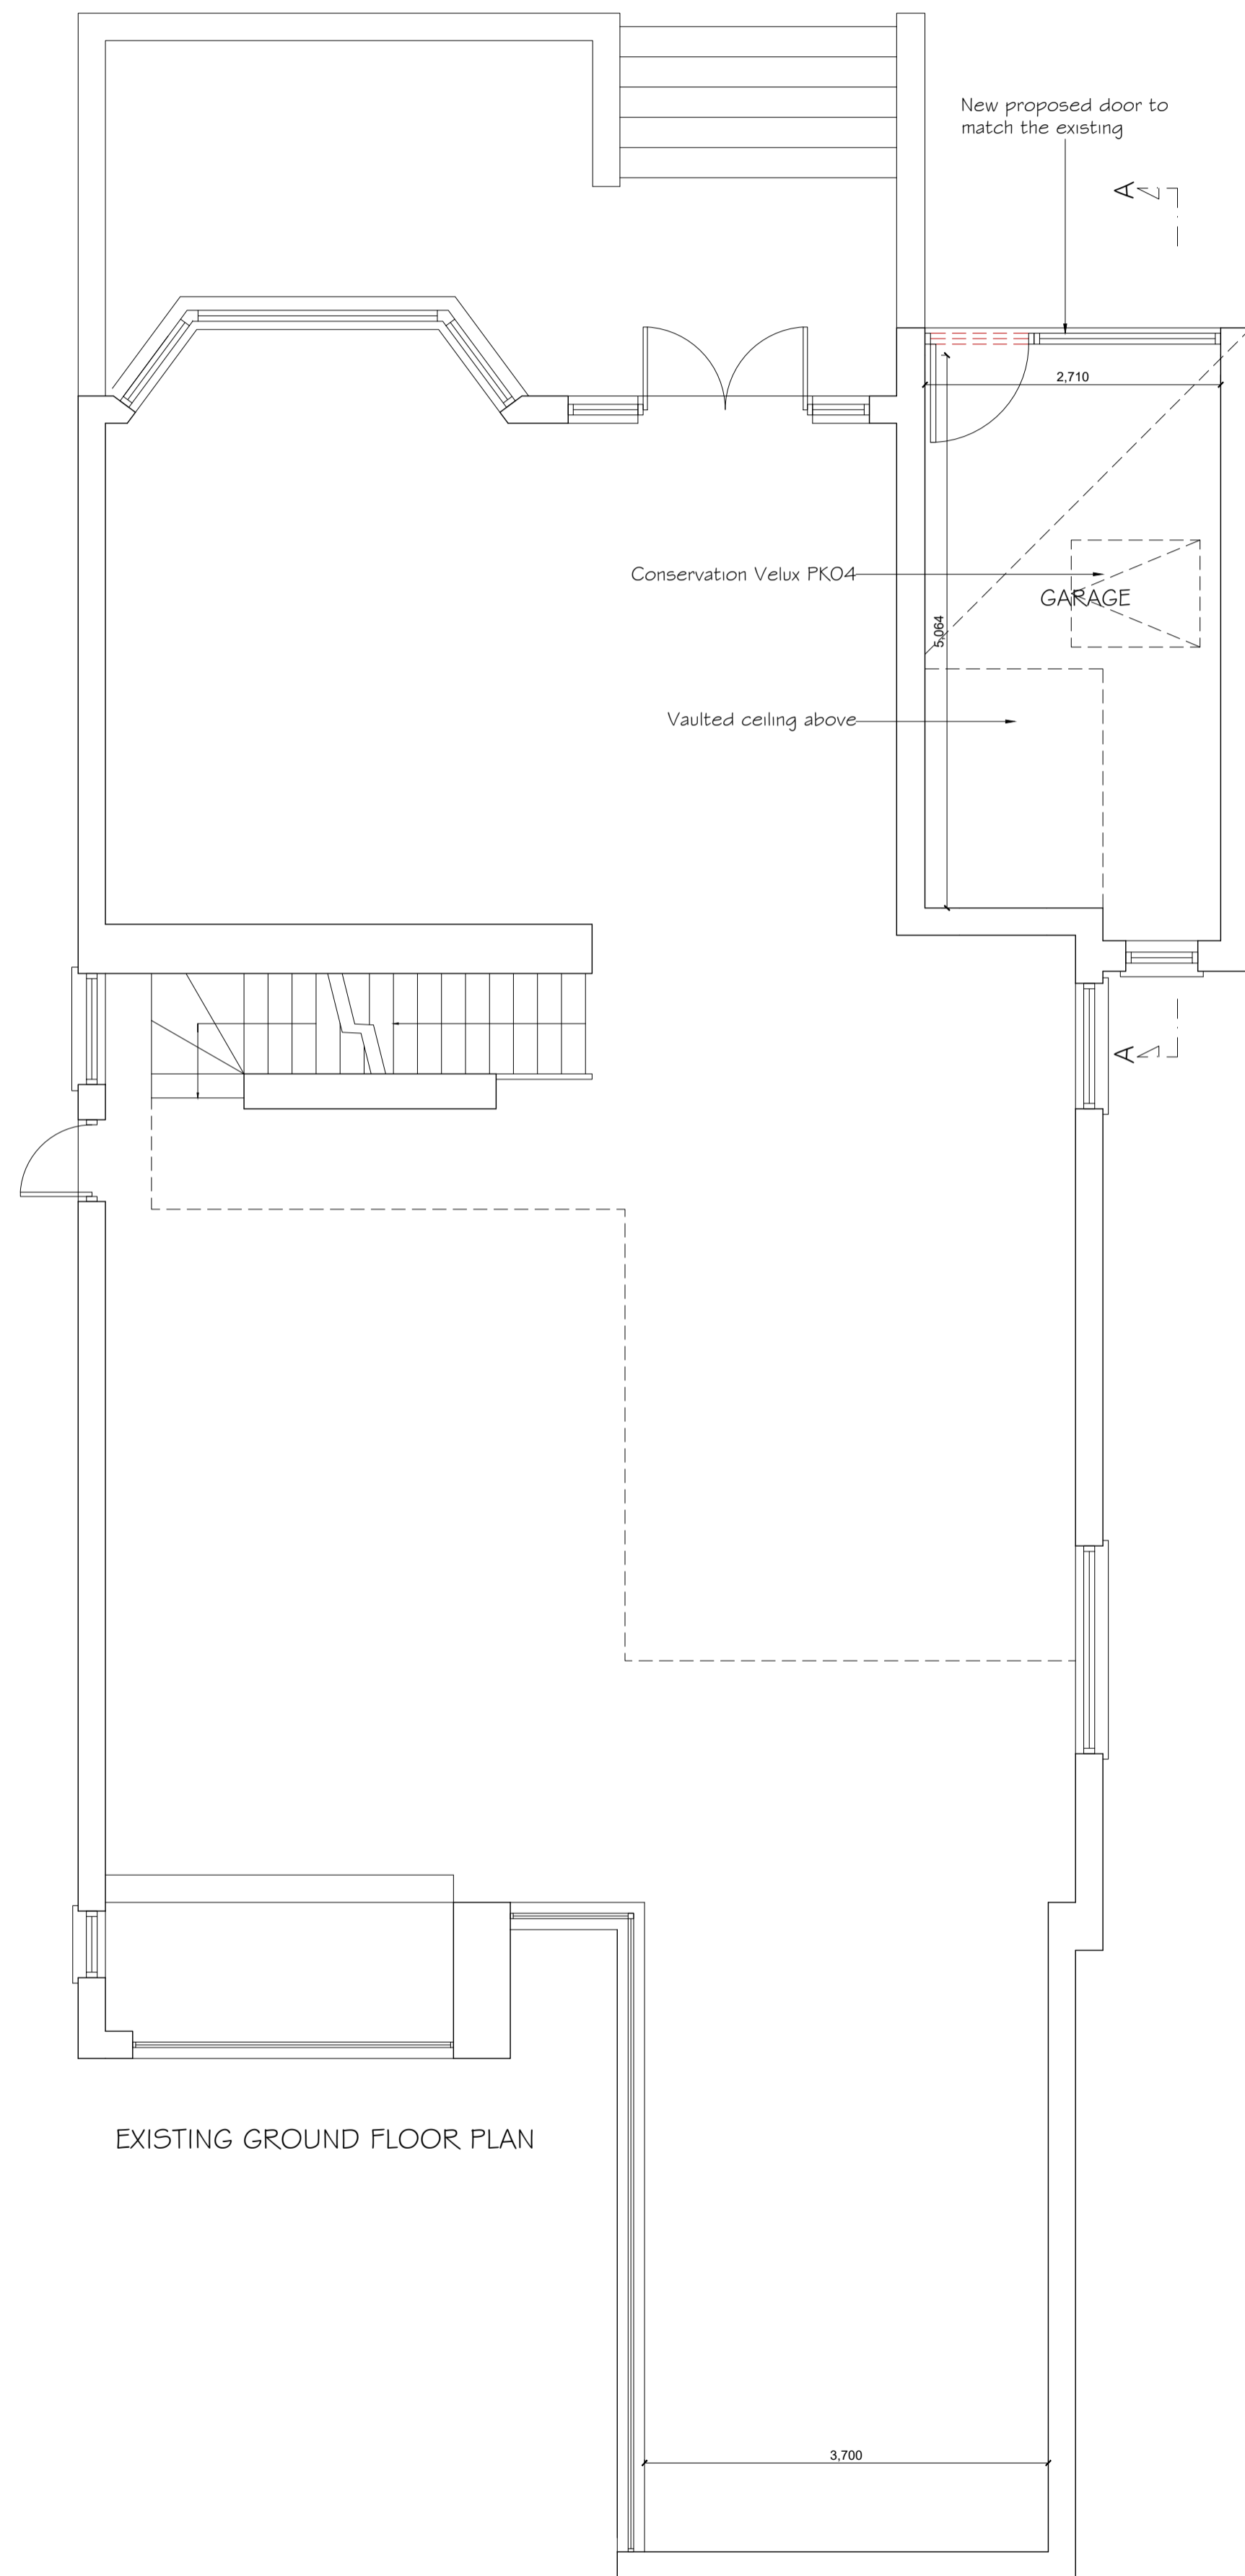

EXISTING GROUND FLOOR PLAN

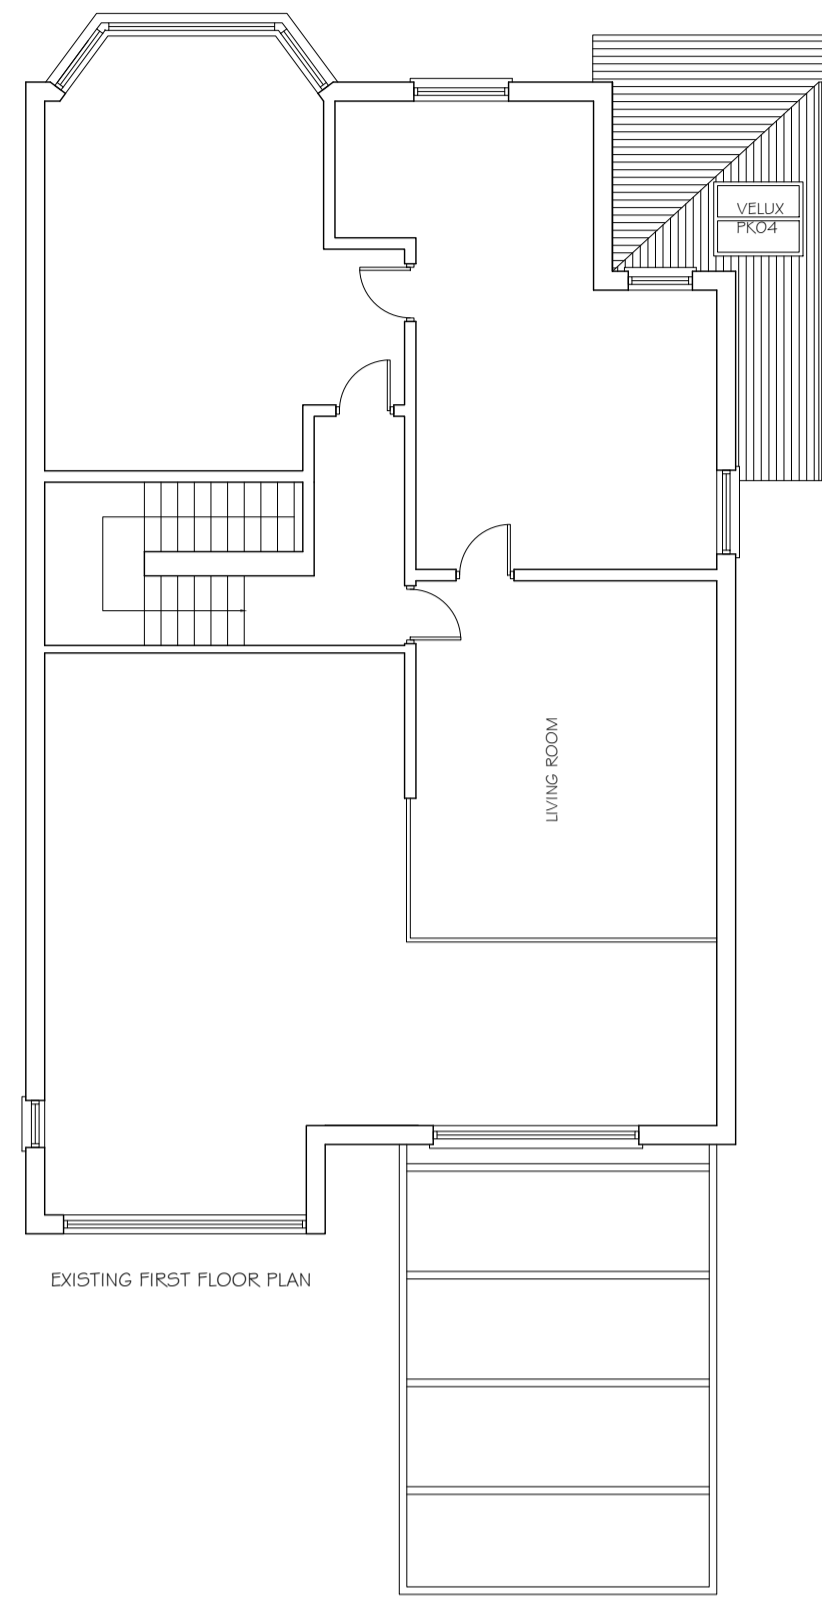

EXISTING FIRST FLOOR PLAN

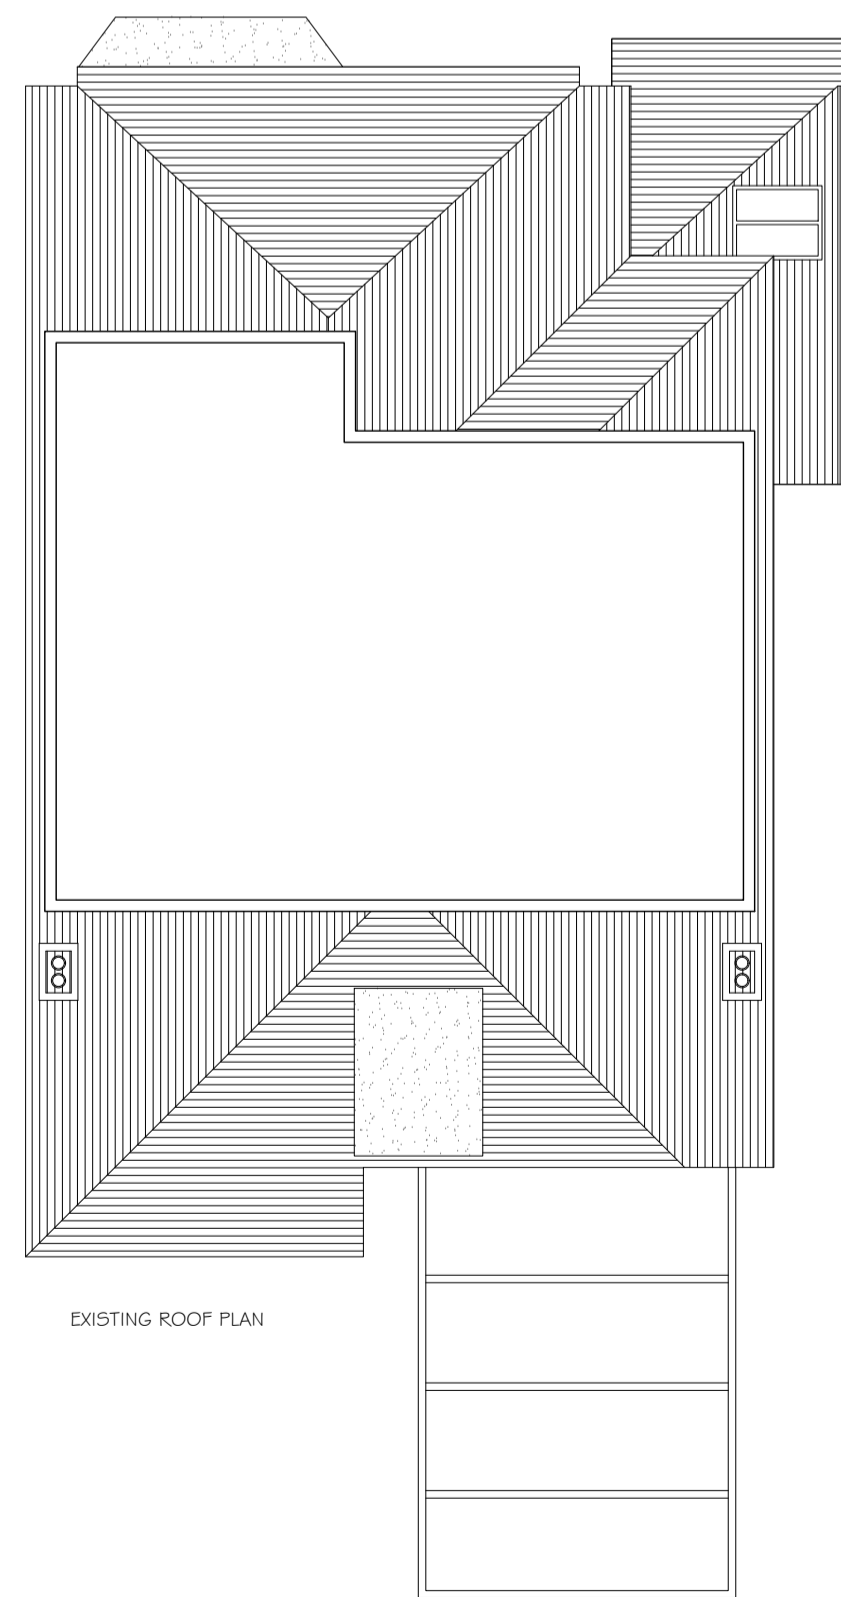

EXISTING ROOF PLAN



EXISTING FRONT ELEVATION

EXISTING REAR ELEVATION



EXISTING SECTION

PROPOSED 1:50



PROPOSED SECTION

studio
136 architects
 © The Broadway, Wembley, Middlesex, HA9 8JT
 Tel/Fax: 020 8907 7131 e-mail: info@studio136.co.uk

Project
 ALTERATIONS AT
 17 KIDDERPORE GARDENS
 LONDON
 NW3 7SS

Client
 Vinmi Singh
 17 KIDDERPORE GARDENS
 LONDON
 NW3 7SS

Drawing Title
 PROPOSED PLANS
 SECTION & ELEVATIONS

Scale	Drawn	Checked	Authorised
1:100 @ A1	SJS	--	--
	JANUARY 2020	--	--

Drawing Number	Rev
ST_MAY20_17KIDDER_002	F


PROPOSED 1:20

Copyright © Studio 136 Architects Ltd
 This drawing which is the property of Studio 136 Architects Ltd is the subject of Intellectual Property Rights including copyright and design right and shall not be reproduced, copied, loaned or submitted to any other party without the written consent of Studio 136 Architects Ltd.


This drawing is not to be scaled. Only figured dimensions to be taken. Any discrepancies to be reported to the Studio 136 Architects prior to setting out or ordering of any materials

Existing timber up and over mechanism timber gate retained and fixed shut

New wicket door to match existing gate fitted in garage gate door

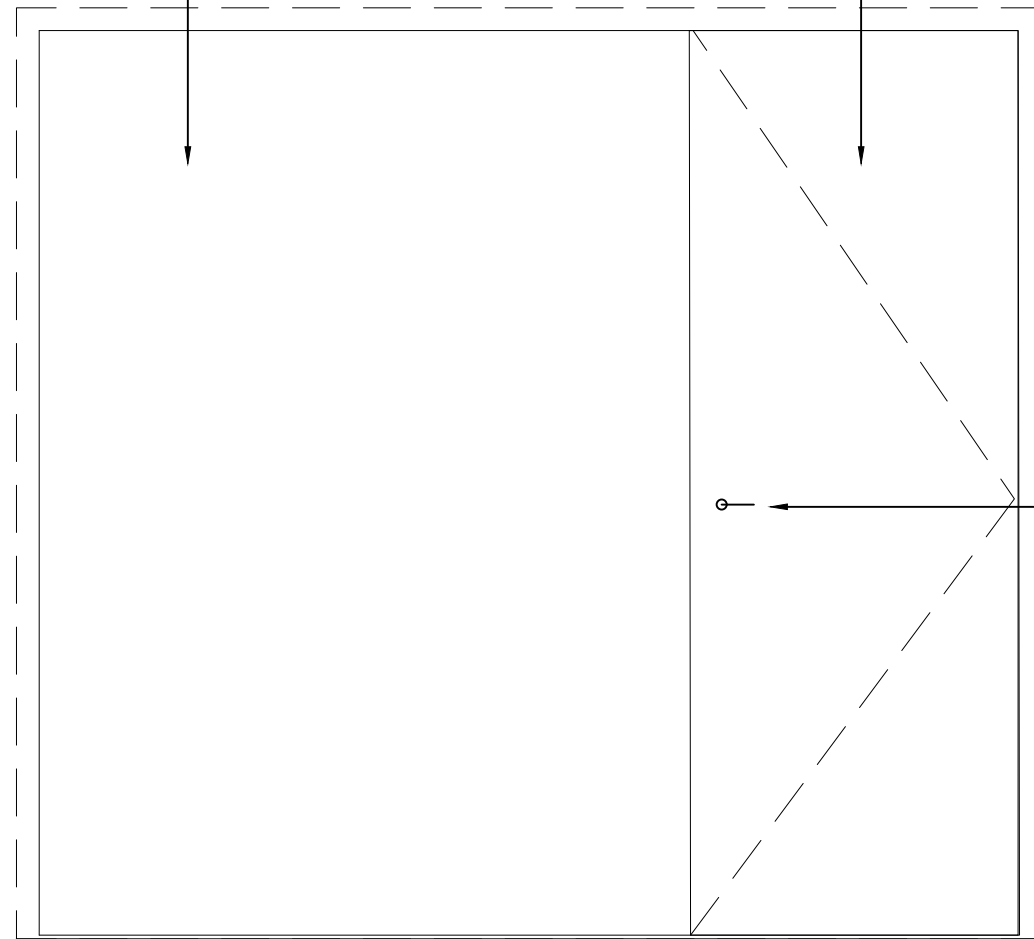


PROPOSED GATE FRONT ELEVATION

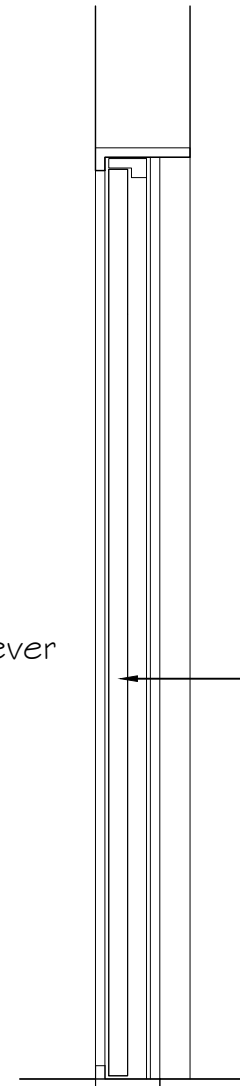

PROPOSED GATE SIDE ELEVATION

New timber wicket door to match existing garage door

Metal lever

 

PROPOSED GATE PLAN

studio
136 architects
 6 The Broadway, Wembley, Middlesex, HA9 8JT
 Tel/Fax: 020 8907 7131 e-mail: info@studio136.co.uk

Project

ALTERATIONS AT
 17 KIDDERPORE GARDENS
 LONDON
 NW3 7SS

Client

Vimmi Singh
 17 KIDDERPORE GARDENS
 LONDON
 NW3 7SS

Drawing Title

WICKET DOOR DETAILS

Scale	Drawn	Checked	Authorised
1:20 @ A3	SDS	--	--
	JANUARY 2020	--	--

Drawing Number	Rev
ST_MAY20_17KIDDER_003	F