






SCALE 1:50@A1 PROPOSED FRONT ELEVATION

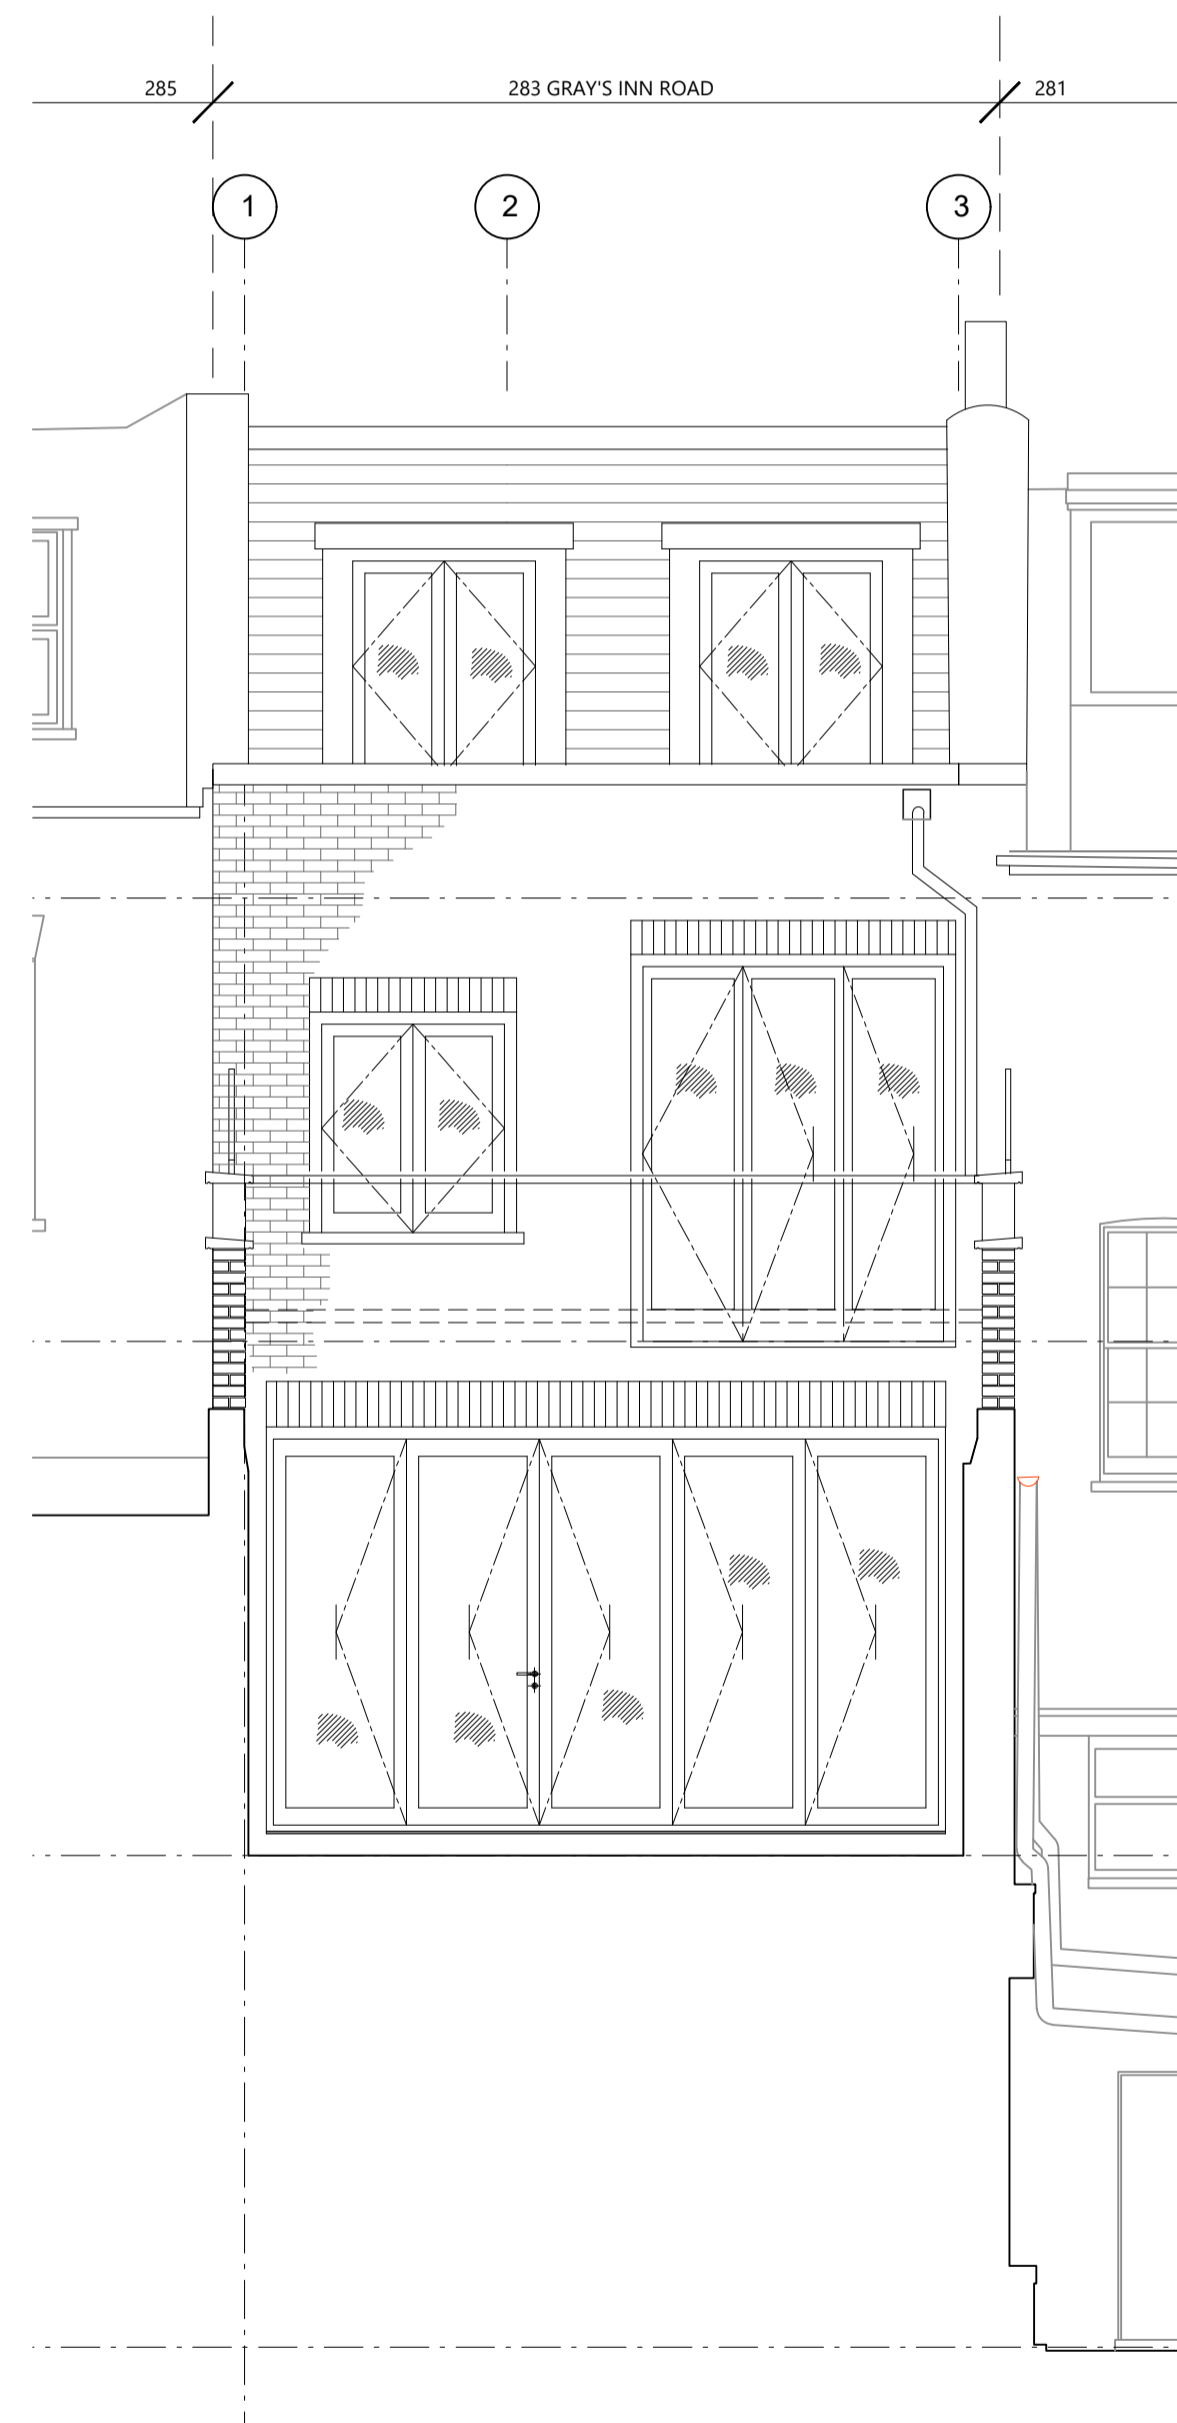


PROPOSED REAR ELEVATION

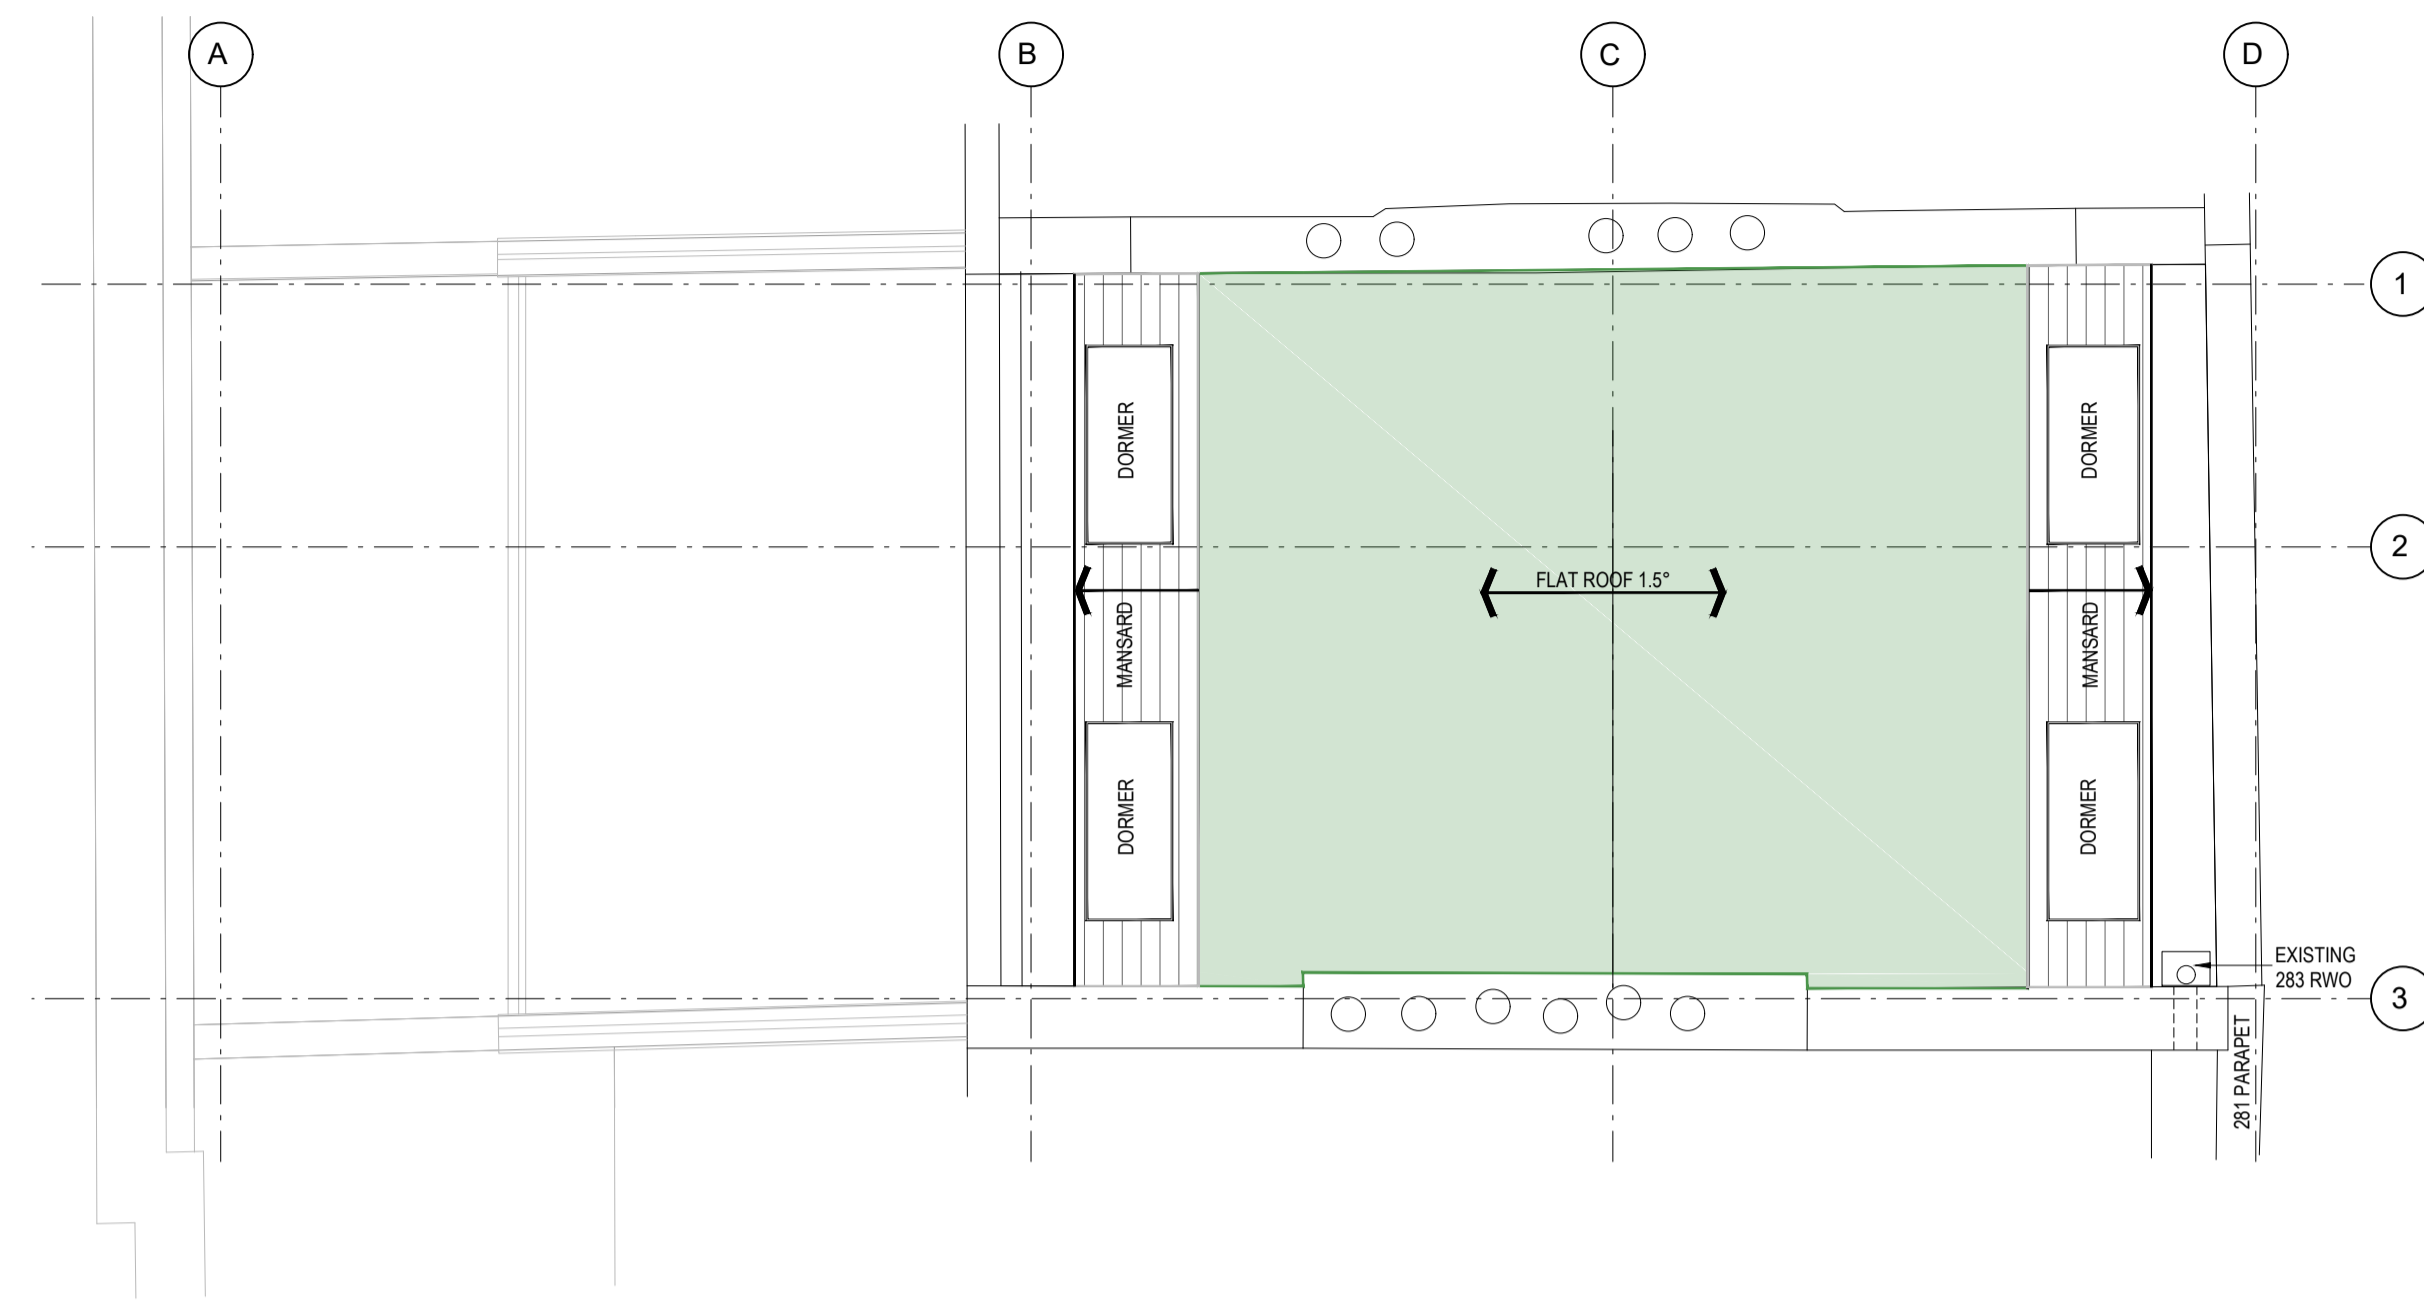

PROPOSED ROOF PLAN

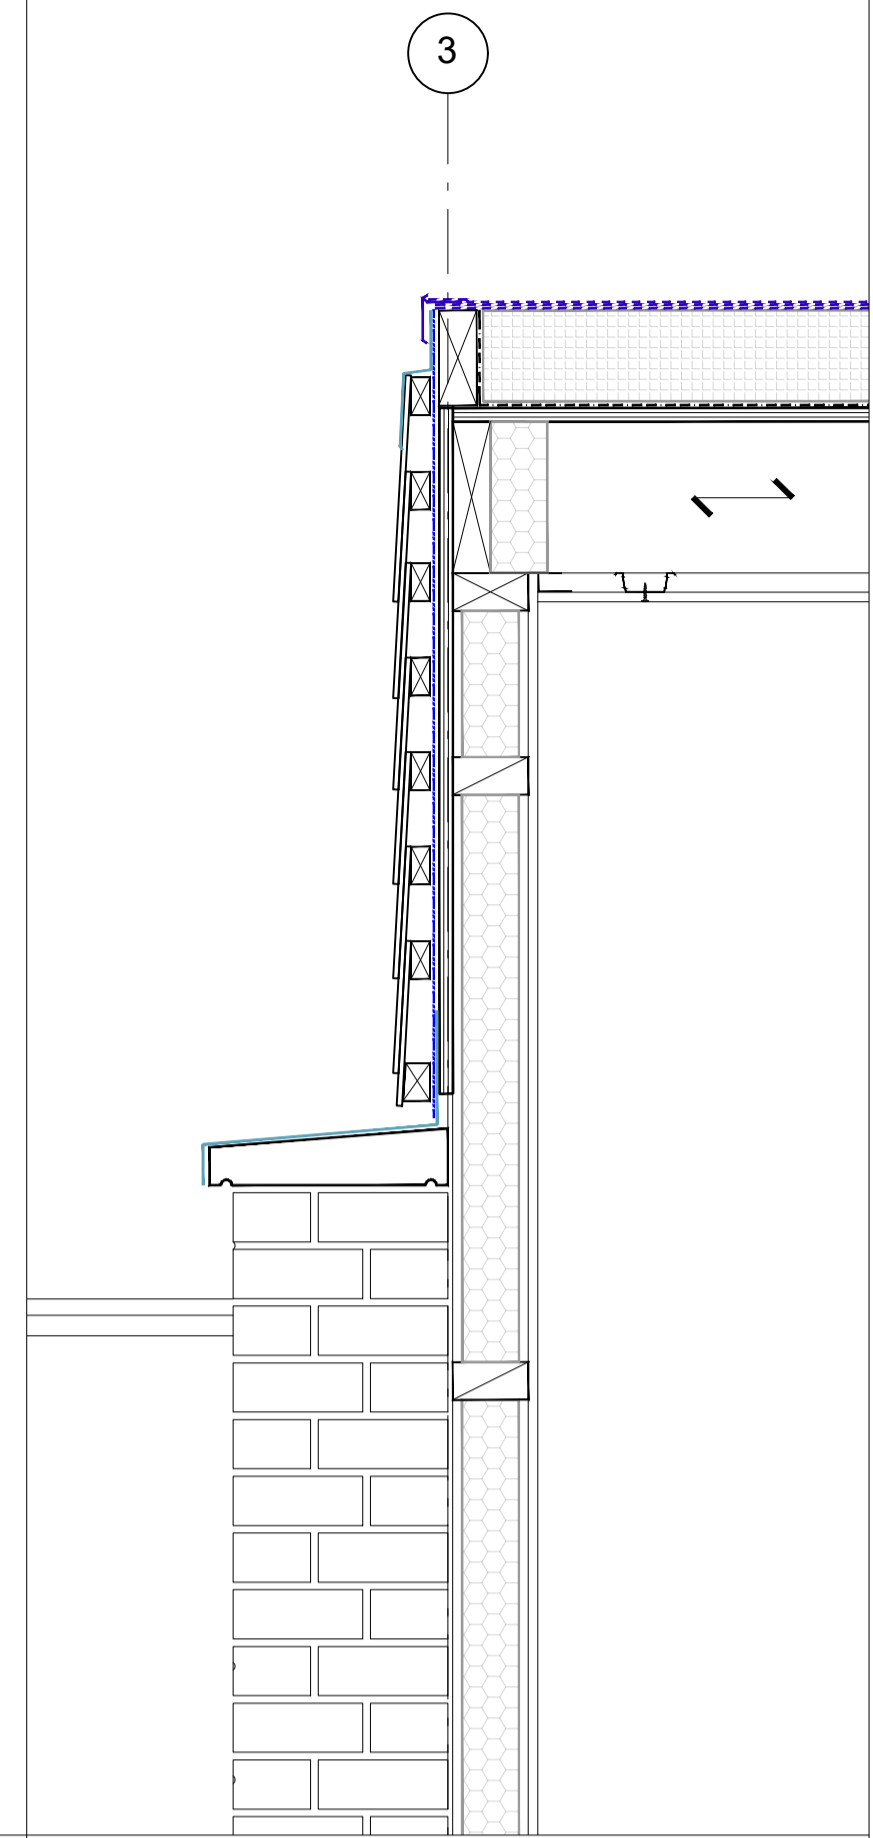


01- DETAIL SECTION

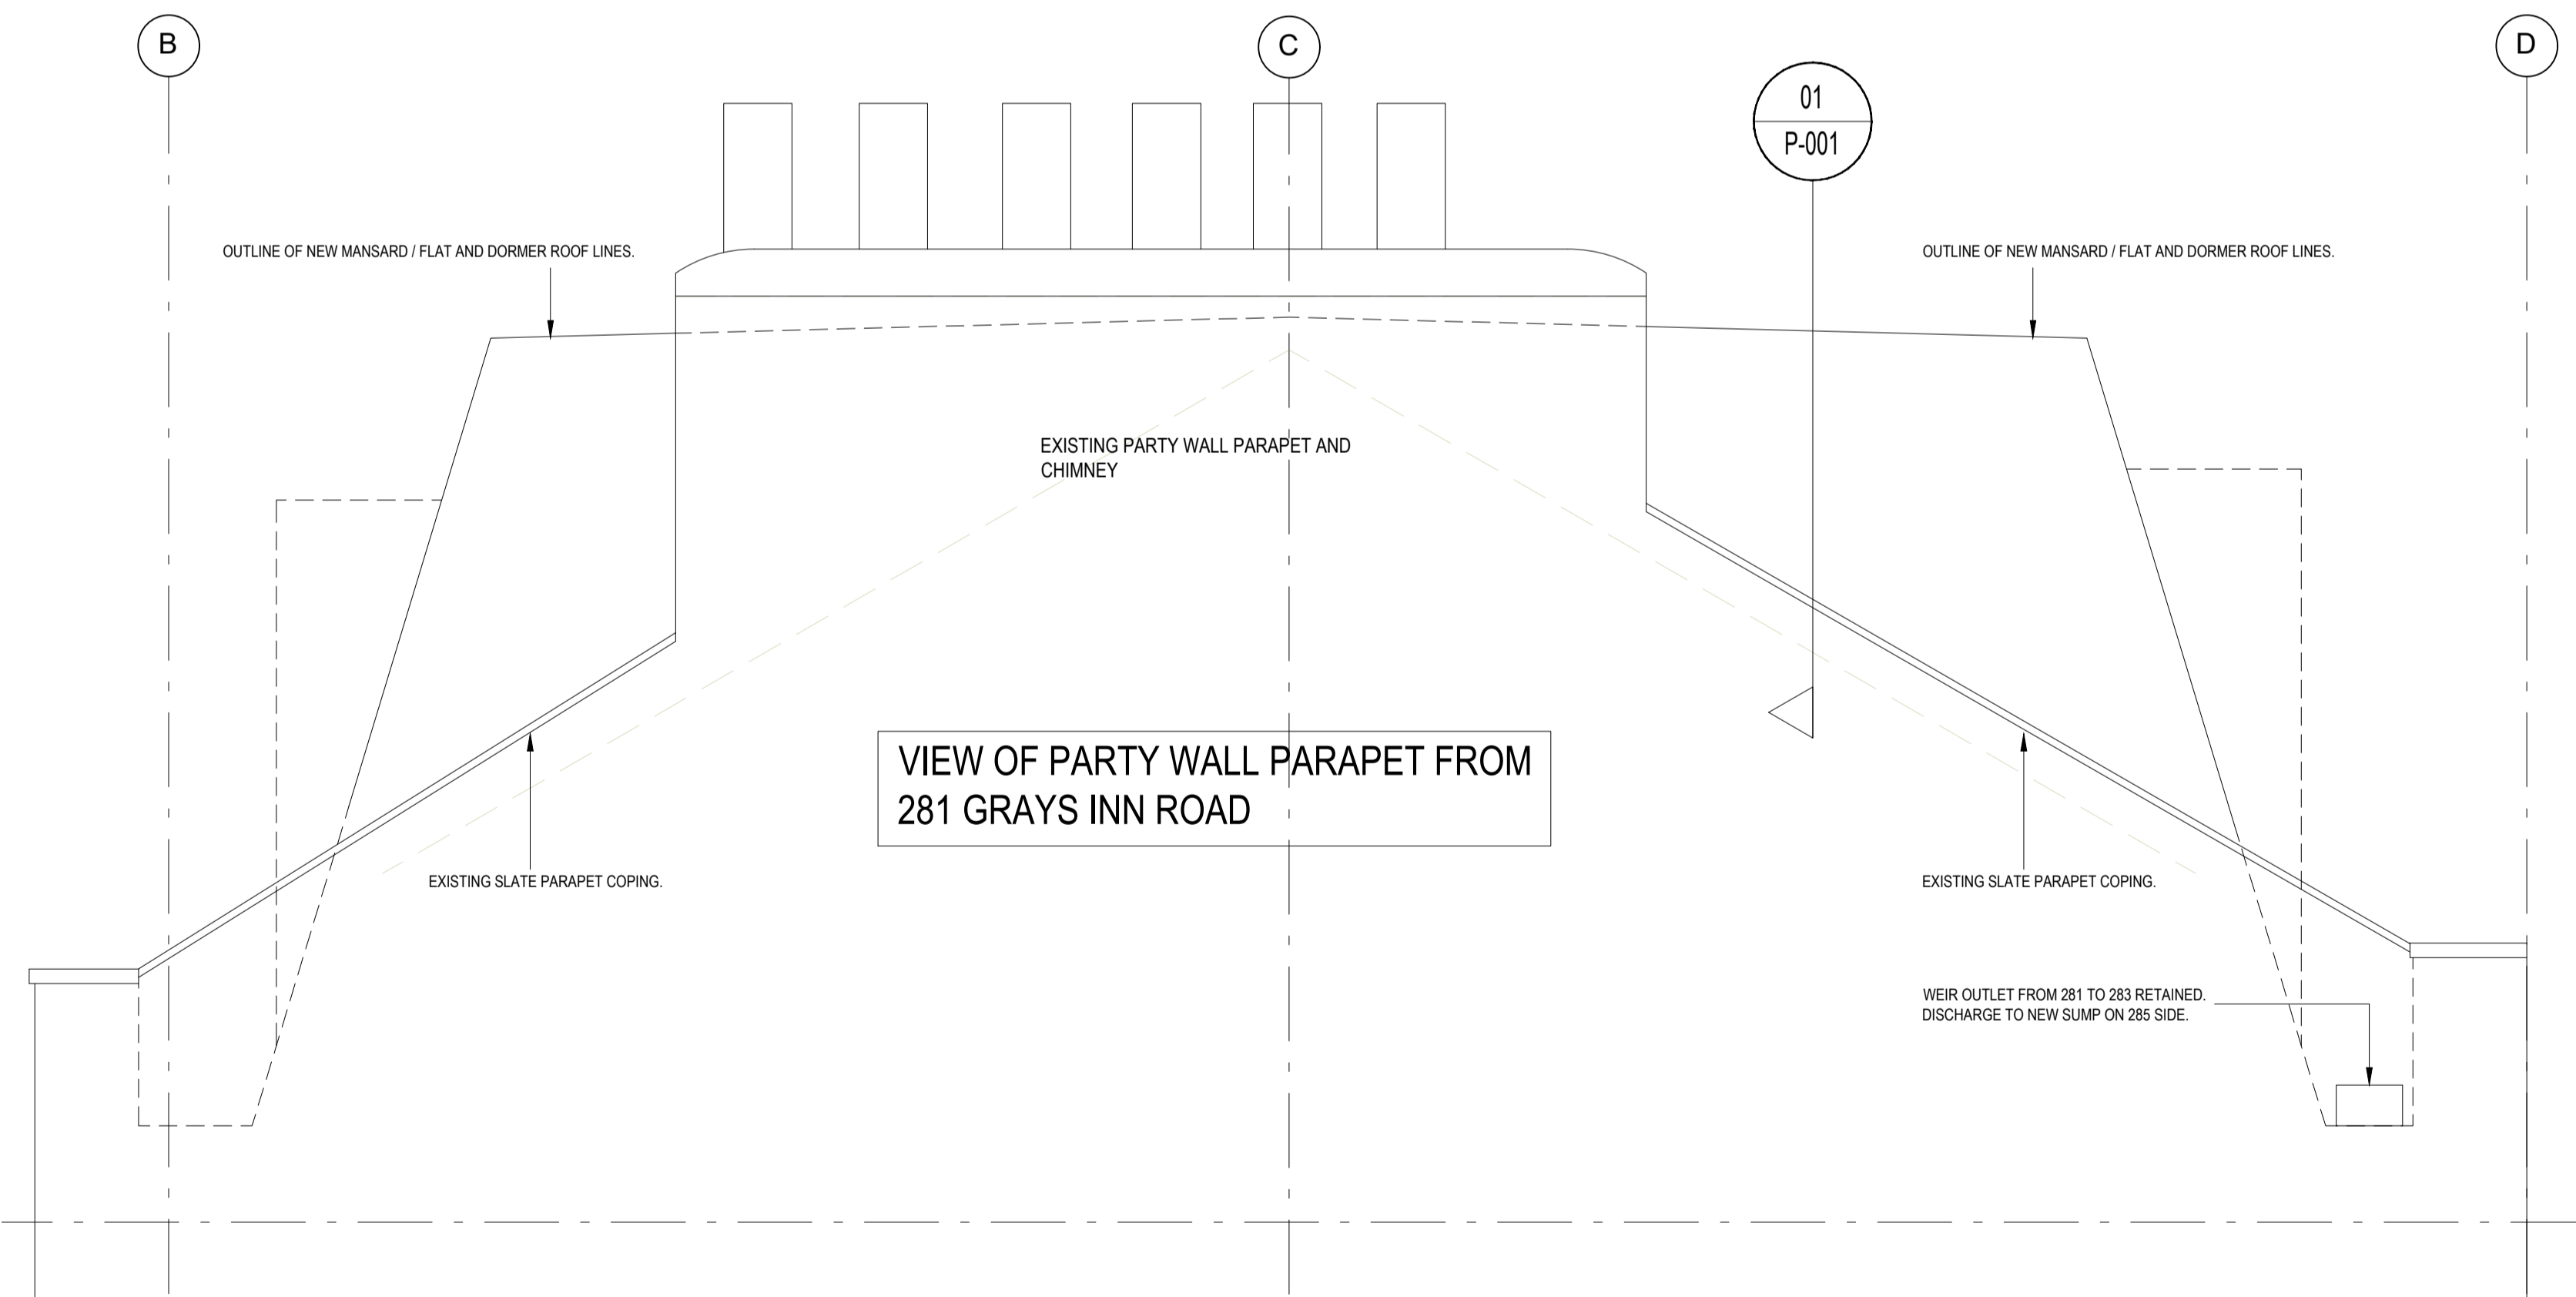

VIEW OF PARTY WALL PARAPET FROM 281 GRAYS INN ROAD

SCALE 1:20@A1

PROPOSED PARAPET ELEVATION

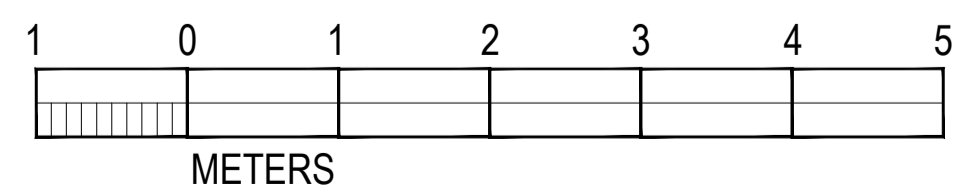

notes: This drawing is copyright. Do not scale from drawing. The Main Contractor is to check all dimensions and report any discrepancies to the Project Architect prior to work on site.

rev.	date	notes
A	20-10-28	CHIMNEY AND POTS RE-INSTATED
-	20-04-08	PLANNING APPLICATION

client	CREATE REIT LTD
project	283 GRAYS INN ROAD LONDON WC1
title	PROPOSED ROOF PARAPET WORKS
scale	1:50 / 20 @A1
date	APR 20
status	PLANNING
drawn by	KLT
checked by	MNA
job no.	1264
dwg no.	P-001
	A

