


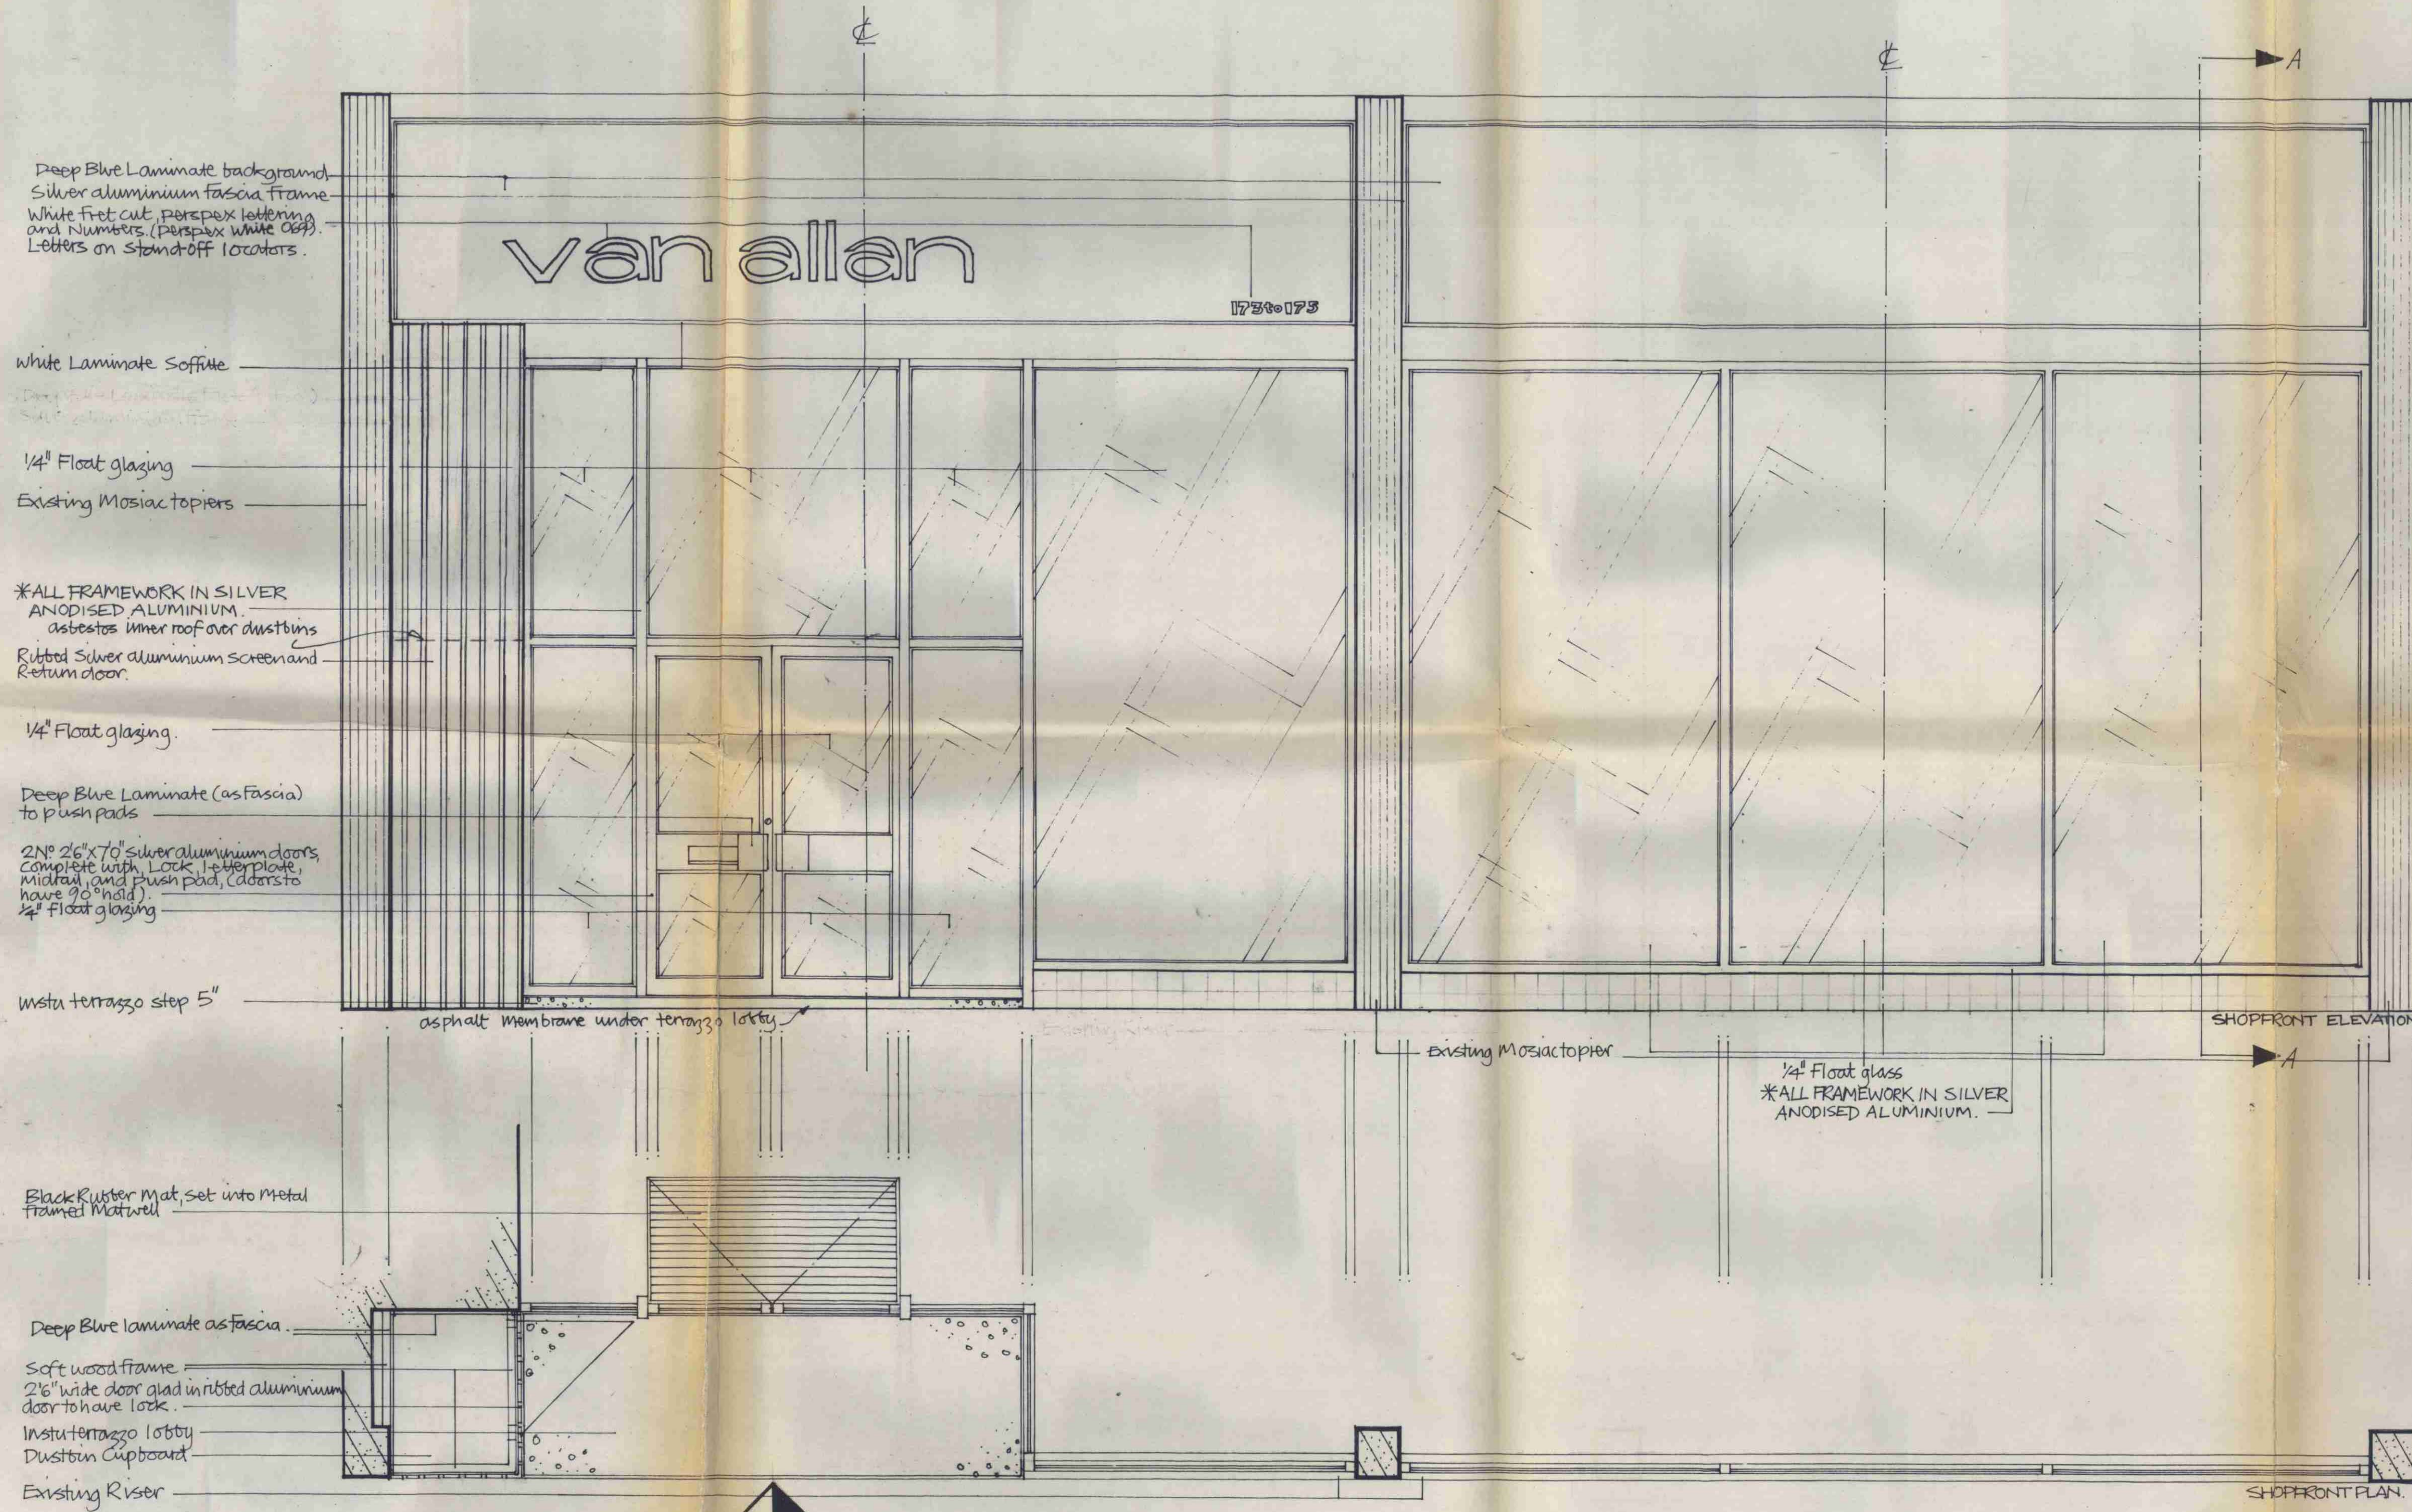


2'x2" Soft wood framing
Laminate fascia Panel.
Silver aluminium fascia frame.

Shopfront frame, and glass

LONDON BOROUGH OF CAMDEN
PLANS APPROVED
23 JUL 1974
ON BEHALF OF THE COUNCIL

stalliser *
plywood
Black quarry tiles
Existing Brick stalliser.

CTP/M12/14X/A/18853.

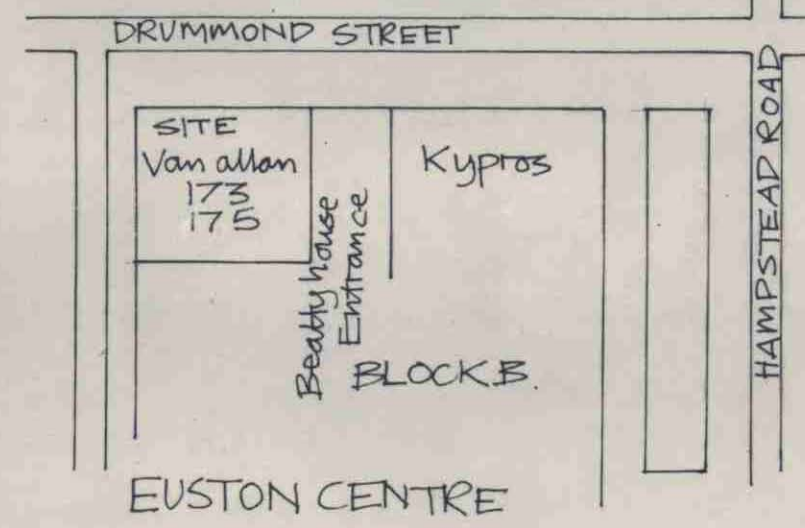

SITE PLAN.

PROPOSED SHOPFRONT FOR:- VAN ALLEN GROUP ARCHITECT, CARDEY HOUSE, BUNHILL, EC1Y, 3QR.
SITE:- 173 to 175, DRUMMOND STREET, BLOCK B, UNIT 64-65 (PART 66), EUSTON CENTRE.

ADVANCE SPACE SERVICES LTD, STORE AND OFFICE FITTING SERVICES
APEILS HOUSE, LYON WAY, ST ALBANS, HERTS.
TELEPHONE:- ST ALBANS 66882 or 66706.-MR. HARMER.
SCALE - 1/2"=12", DATE, MAY 74, DRAWN BY LS. COPYRIGHT. ©.