


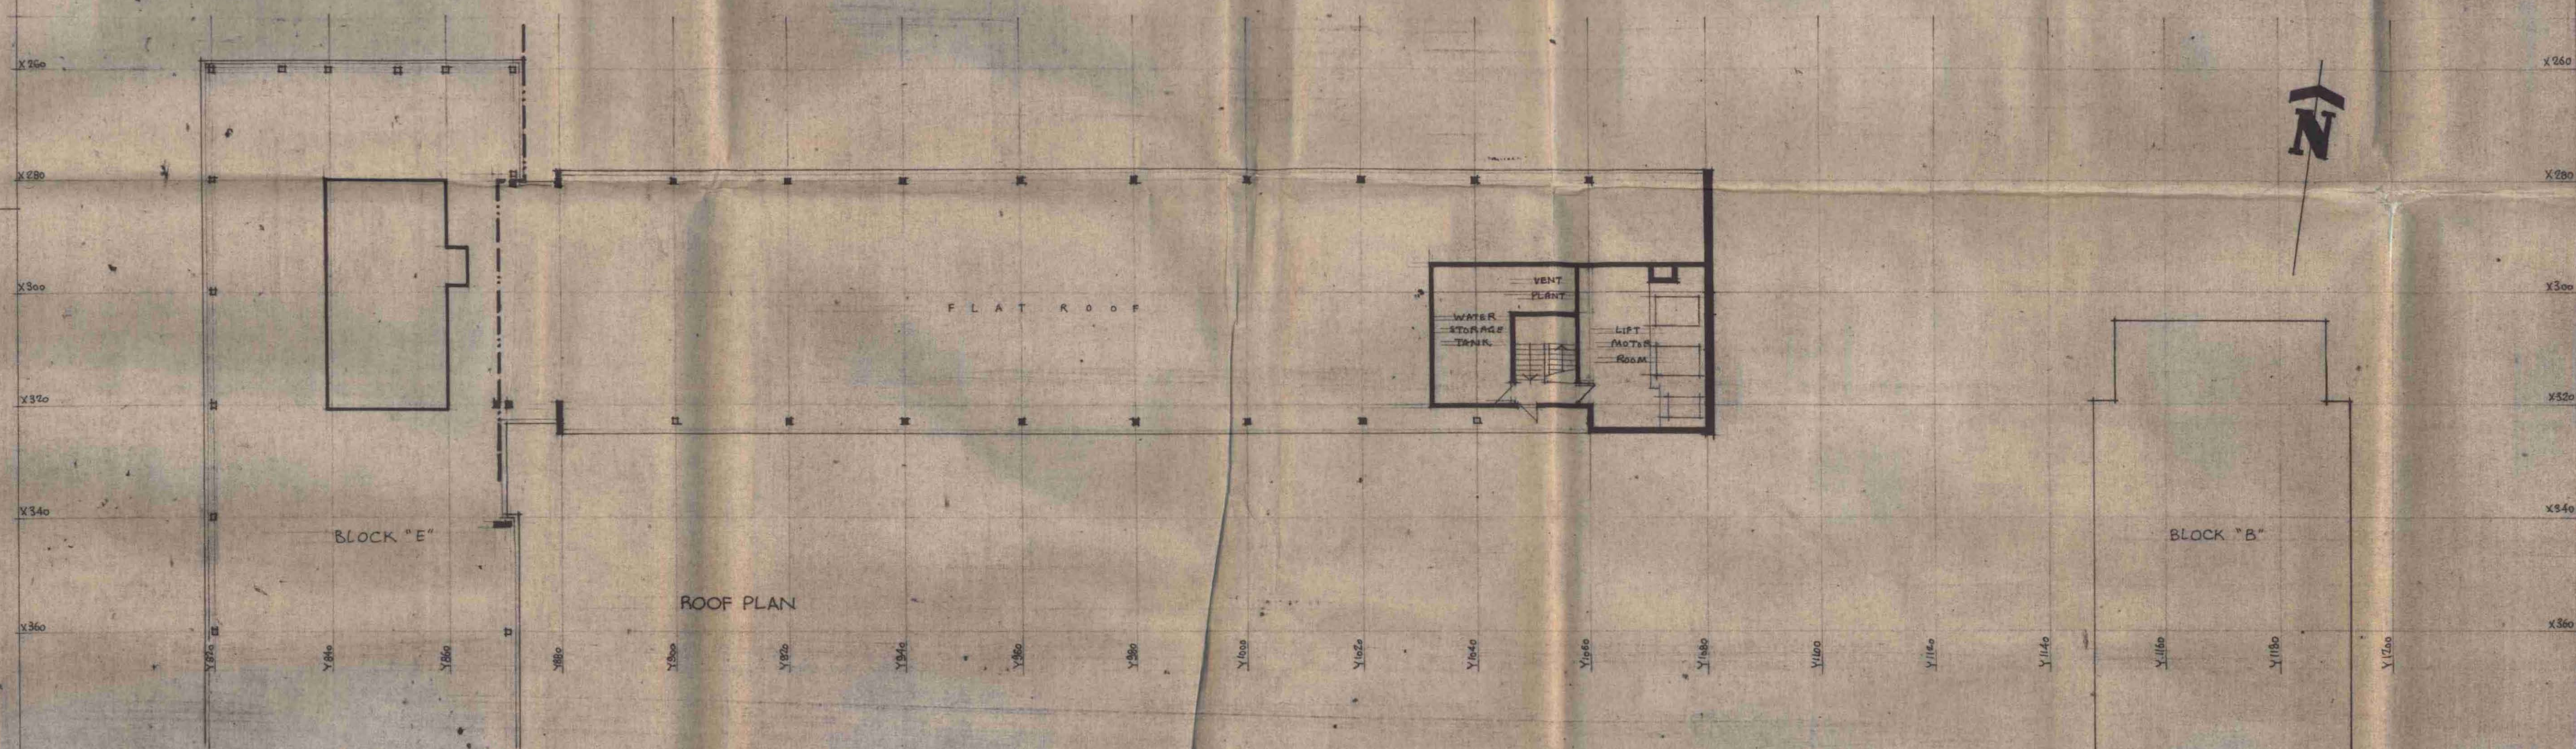

GTP/M12/14X/A/10485

T.P. DRAWING
NOT TO BE REVISED

DATE REVISED	DETAIL OF REVISION	REVISION LETTER

EUSTON CENTRE BLOCK C

PROJECT
BLOCK C - SCHEME "J"
SHOPS AND WAREHOUSE (REVISED)
CHARGE
ROOF PLAN

Sidney Kaye, Eric Firmin & Partners
ARCHITECTS AND PLANNING CONSULTANTS
THAVIES INN HOUSE 5, HOLBORN CIRCUS LONDON E.C.1. 01-583 8811

TAS	CHECKED	DATE 4 Feb 1971	C.81	REVISION
DRAWN				
SCALE 1 inch = 16 feet			DRAWING NUMBER	