
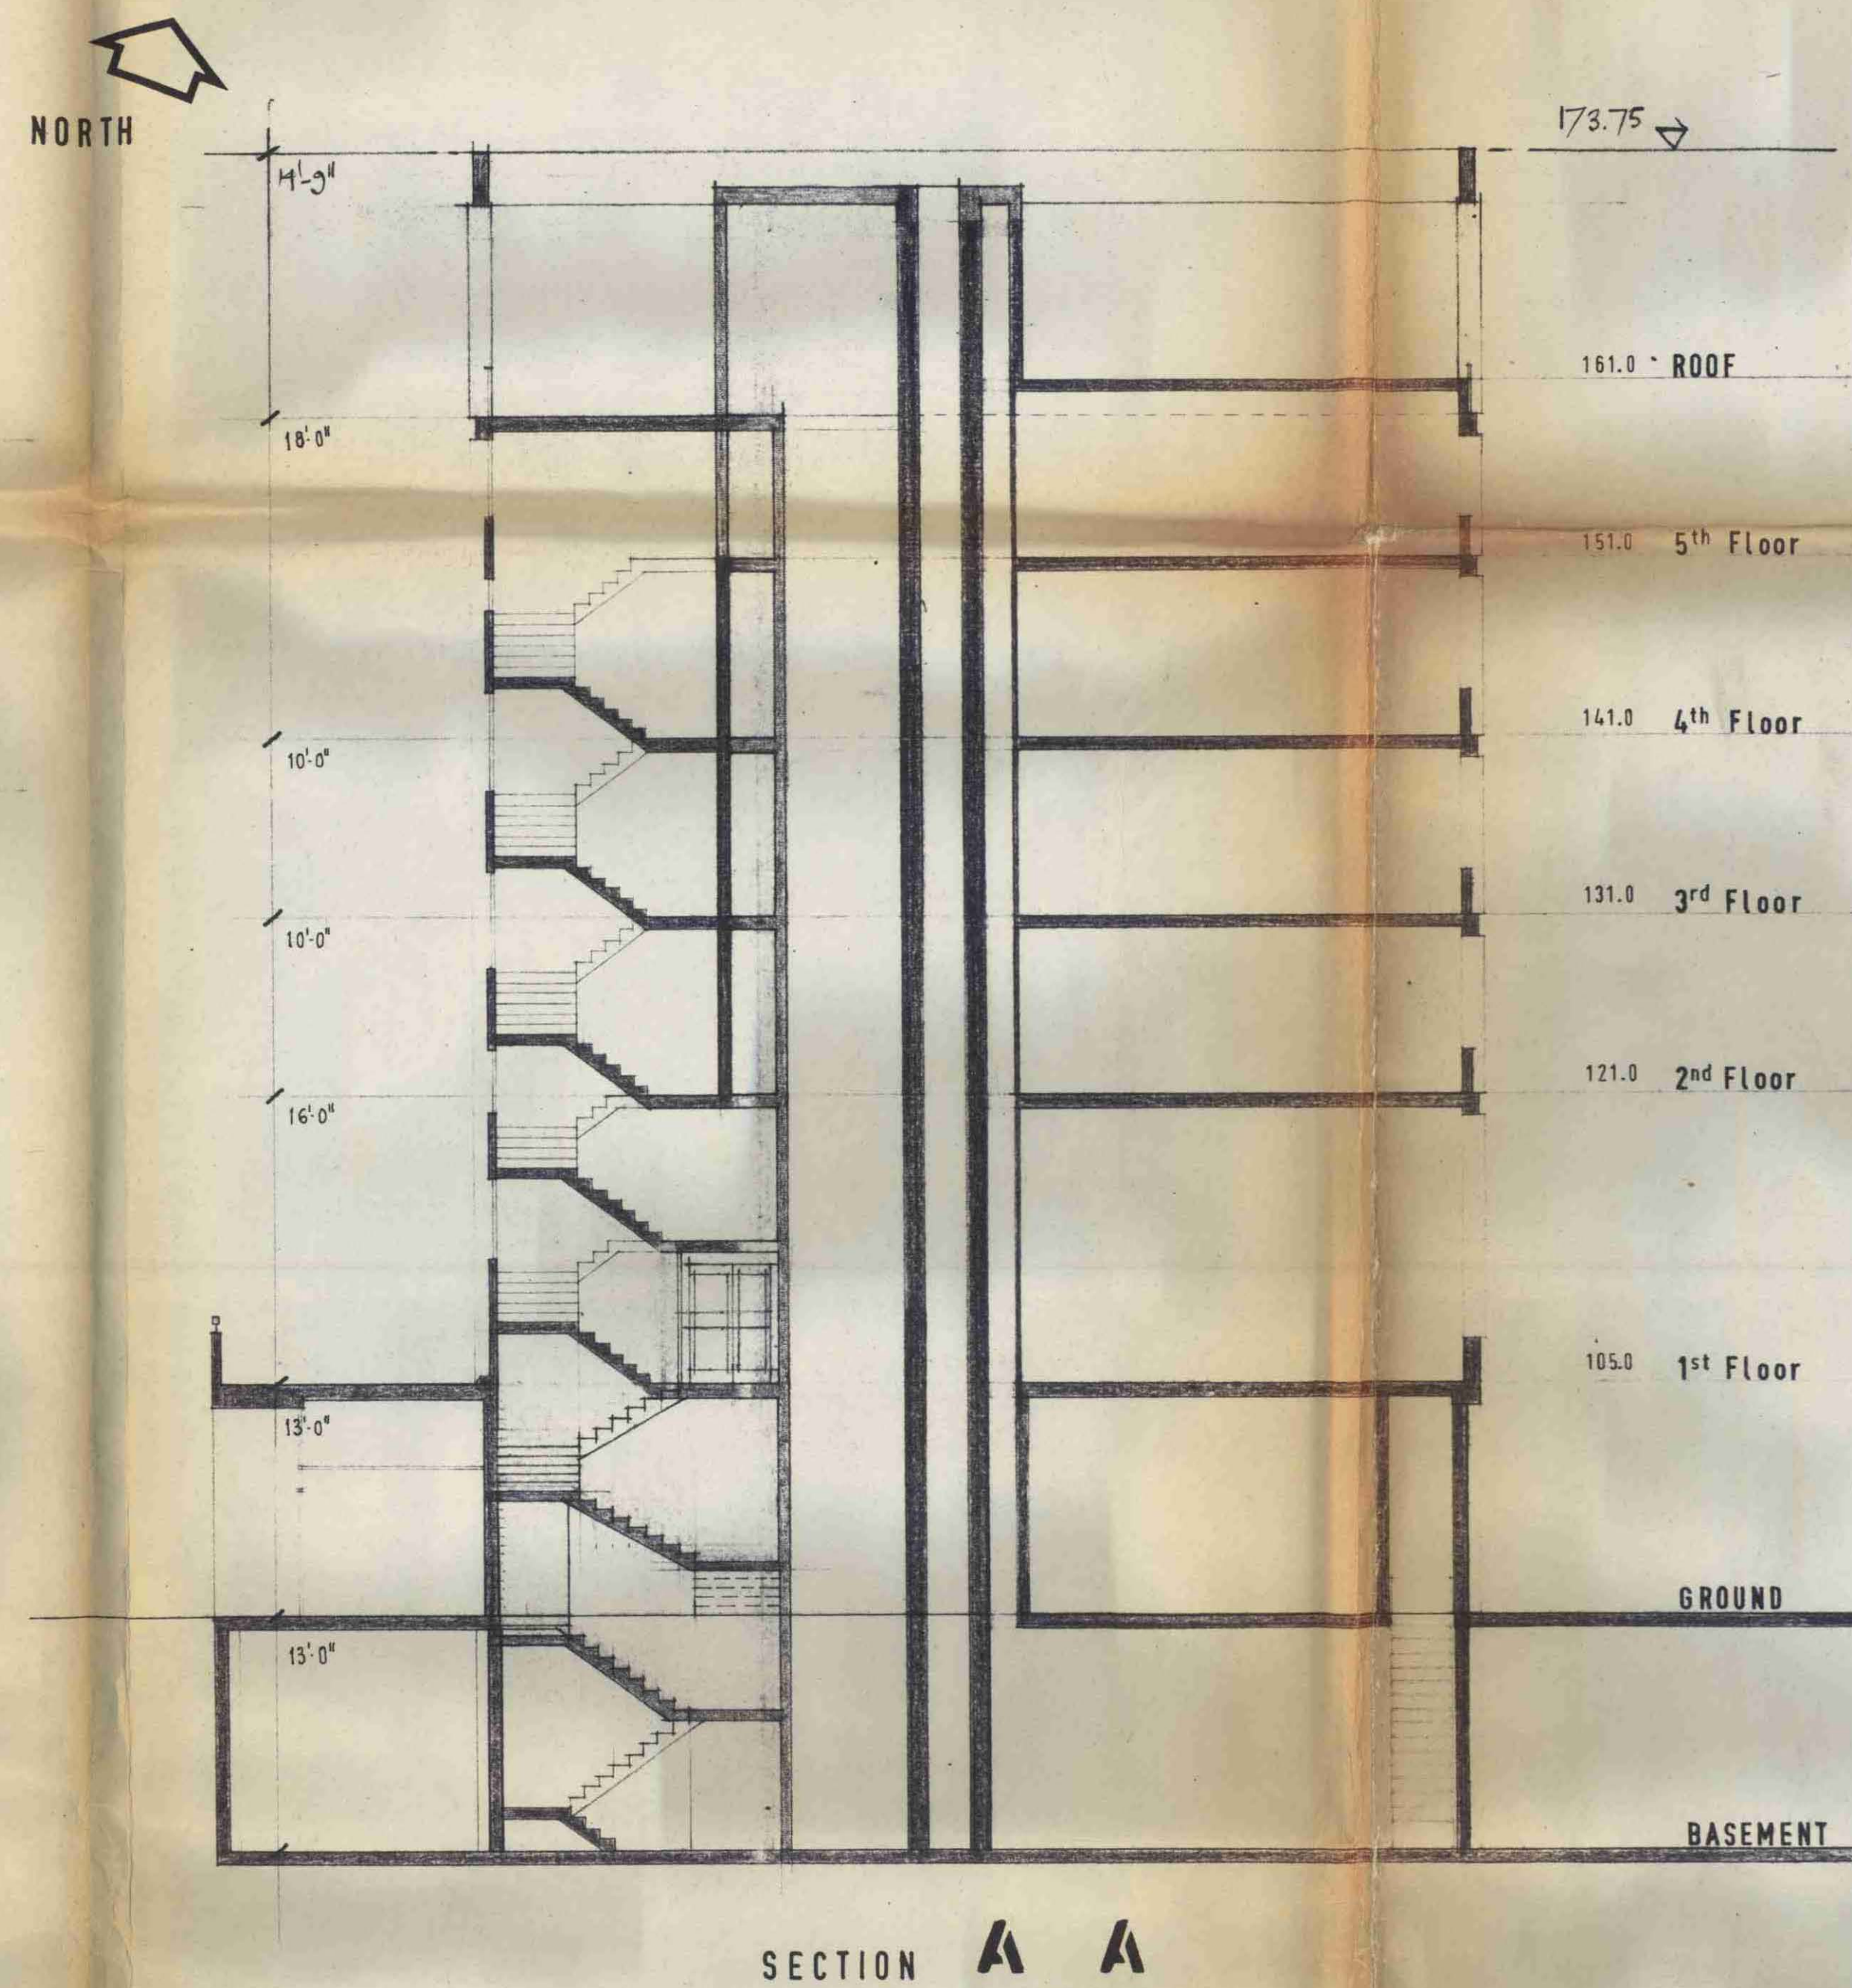


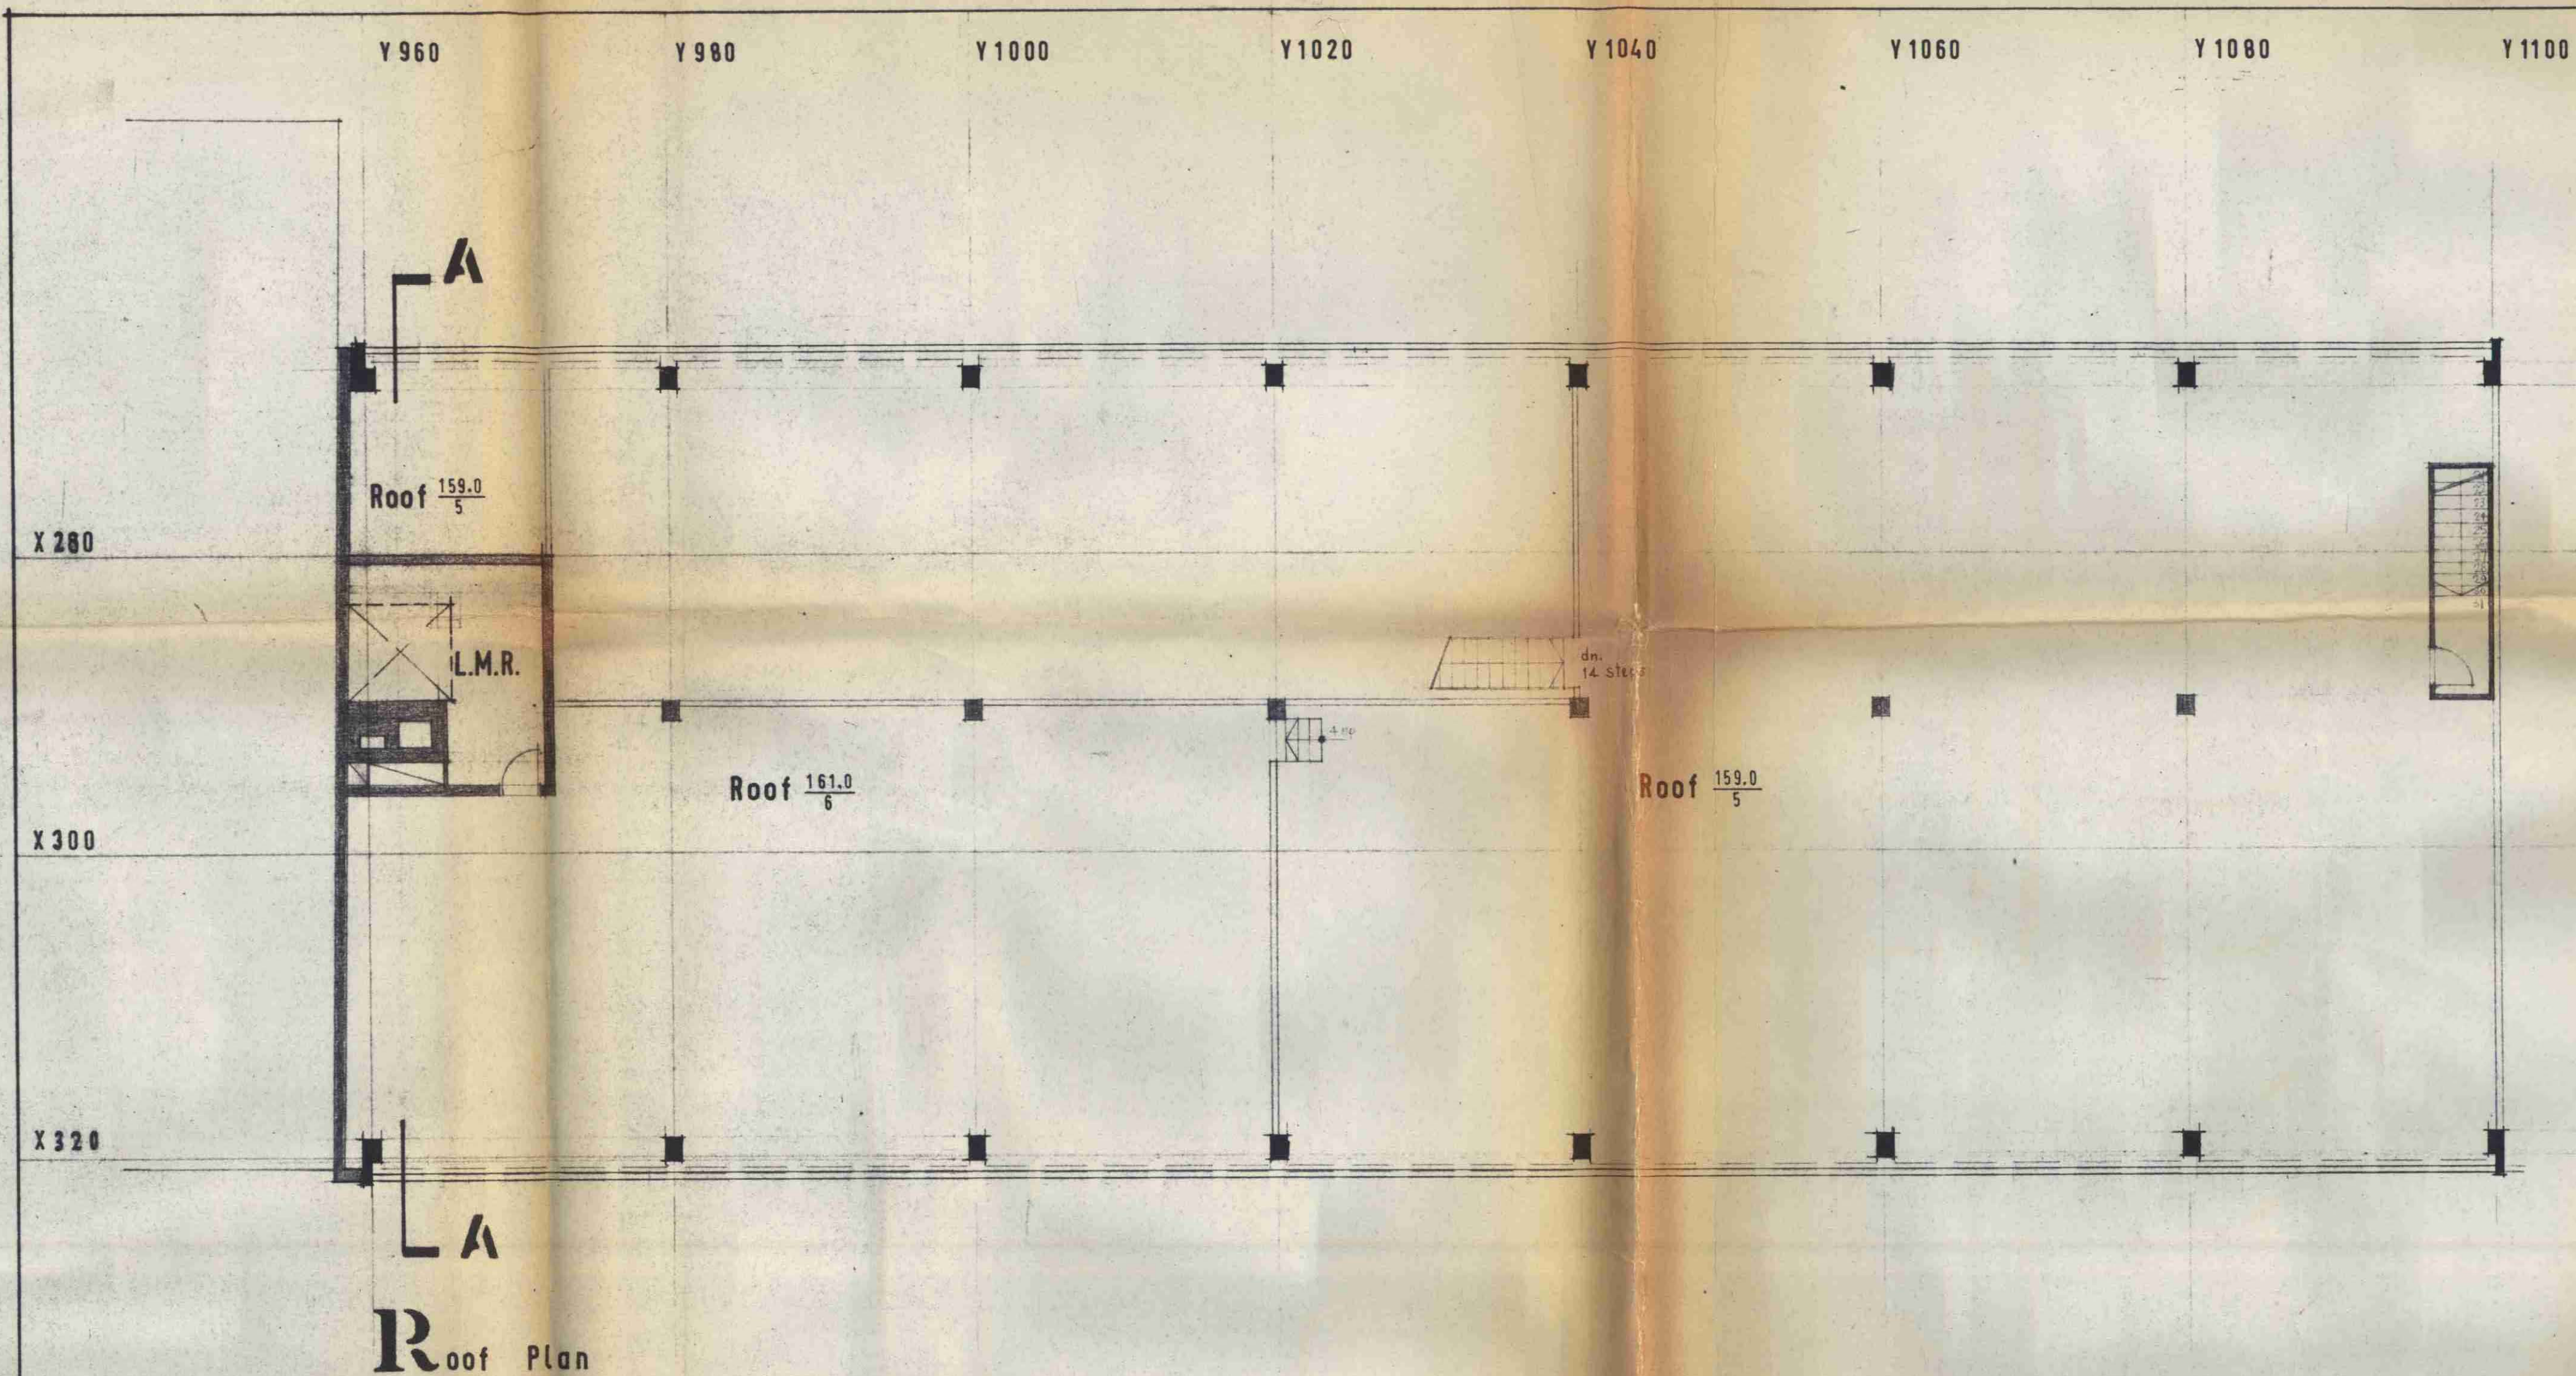

EUSTON CENTRE

Stanhope Institute Blk. 'C'

ROOF PLAN, SECTIONS

LEWIS SOLOMON, KAYE & PARTNERS
THAYES INN HOUSE, HOLBORN CIRCUS
LONDON E.C.1. TEL. CITY 8811
CHARTERED ARCHITECTS : SURVEYORS

SCALE 1/8" = 1'-0"

DRAWN S.J. DATE 13 Aug 62 CWM

SECTION	DRAWING	NUMBER	REVISION
C	14		