



SOUTH FACING ELEVATION

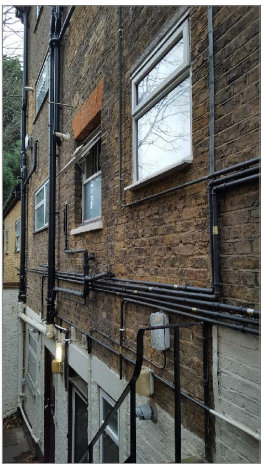

NORTH FACING ELEVATION



FRONT ELEVATION

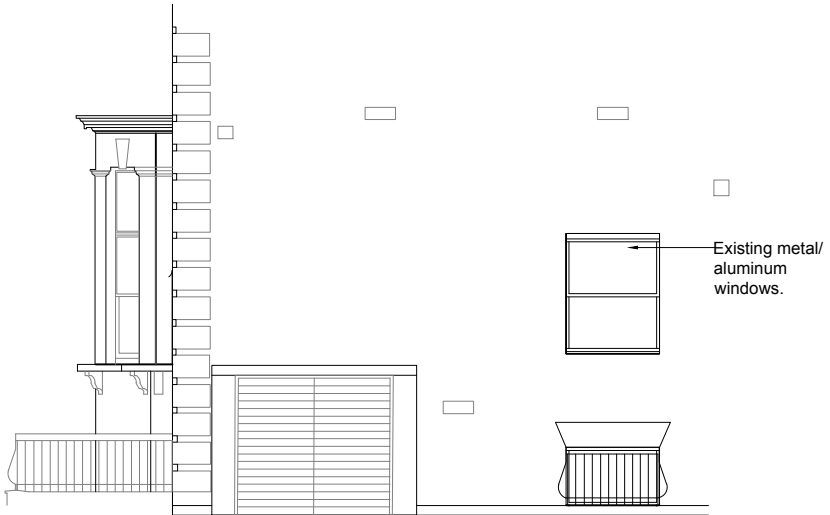

This drawing is the property of Studio Lloyd Ltd. Copyright is reserved & this drawing is issued on the condition that it is not copied, reproduced, retained or disclosed to any unauthorised person, either wholly or in part, without our consent. Do not scale from this drawing, check all dimensions on site.

REV	DATE	NOTES
STUDIO LLOYD		
info@studiolloyd.co.uk www.studiolloyd.co.uk +44 (0) 7876756721		
CLIENT:		
PRIVATE CLIENT		
PROJECT:		
60 WEST LANE		
DRAWING TITLE		
EXISTING ELEVATIONS		
DRAWING STATUS		
FOR PLANNING APPROVAL		
DRAWN BY	CHECKED	SCALE 1:100@A3
DRAWING REFERENCE		
DATE:	PROJECT NO:	DRAWING NO: REVISION:
30.09.2020	04_WL	04_WL-04 /