


Revision	Amendment	Drawn by	Date
Drawing Status			
PLANNING			

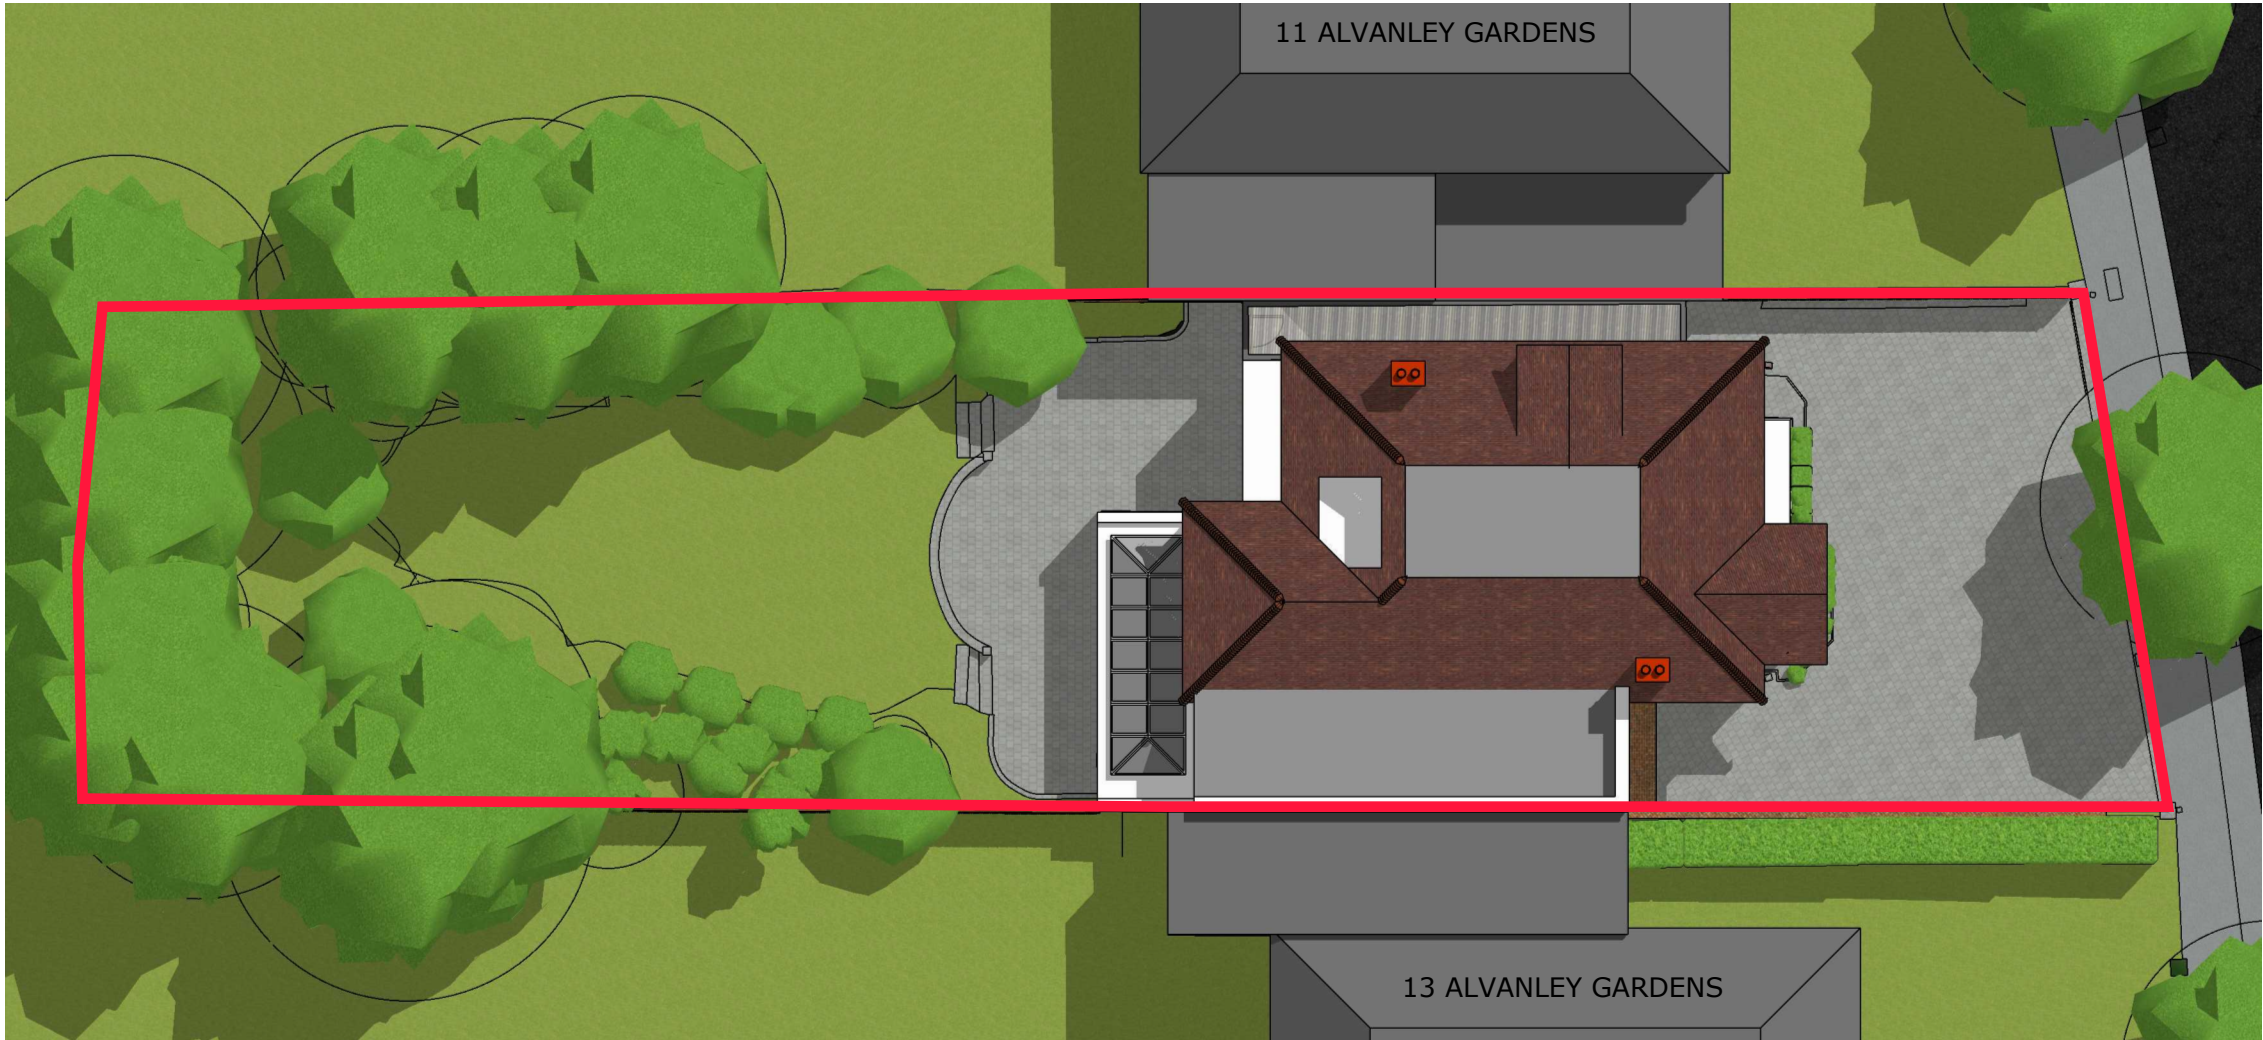

bryant + moore
ARCHITECTS

19-25 Salisbury Square
Old Hatfield, Herts
AL9 5BT

Tel: 01707 251428
Email: mb@bryantandmoore.co.uk
Web: www.bryantandmoore.co.uk

Client	MR NOK TO
Address	12 ALVANLEY GARDENS WEST HAMPSTEAD LONDON, NW6 1JD
Title	EXISTING SITE/ROOF PLAN

Scale	1:200@A3	Drawing No.	PL_02
Project No.	20_419	Revision No.	-