






not part of this application
Existing House - 34 Fordwych Road

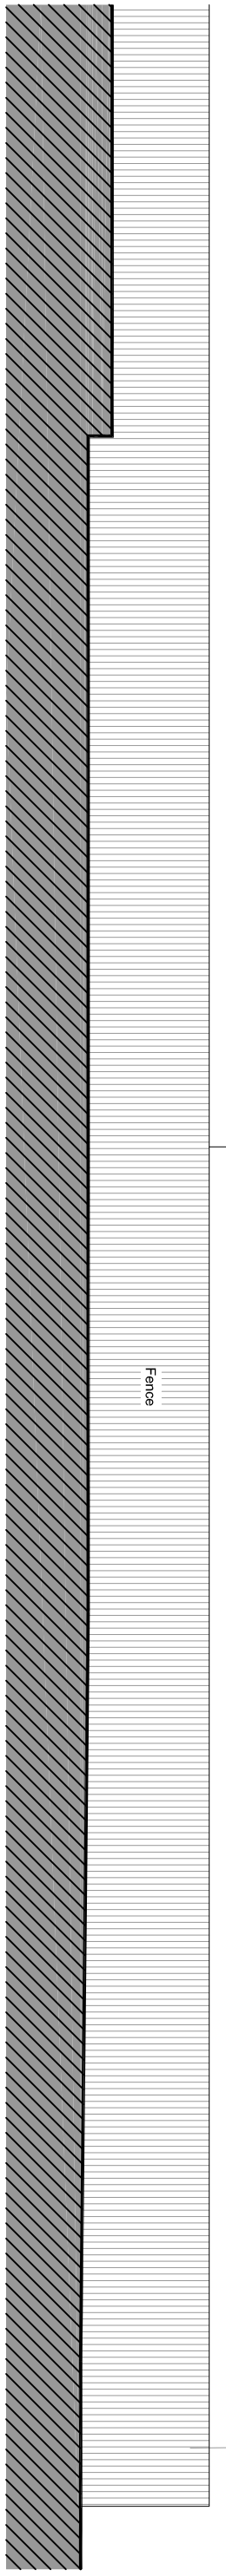

Existing North Elevation | 1:100 at A3

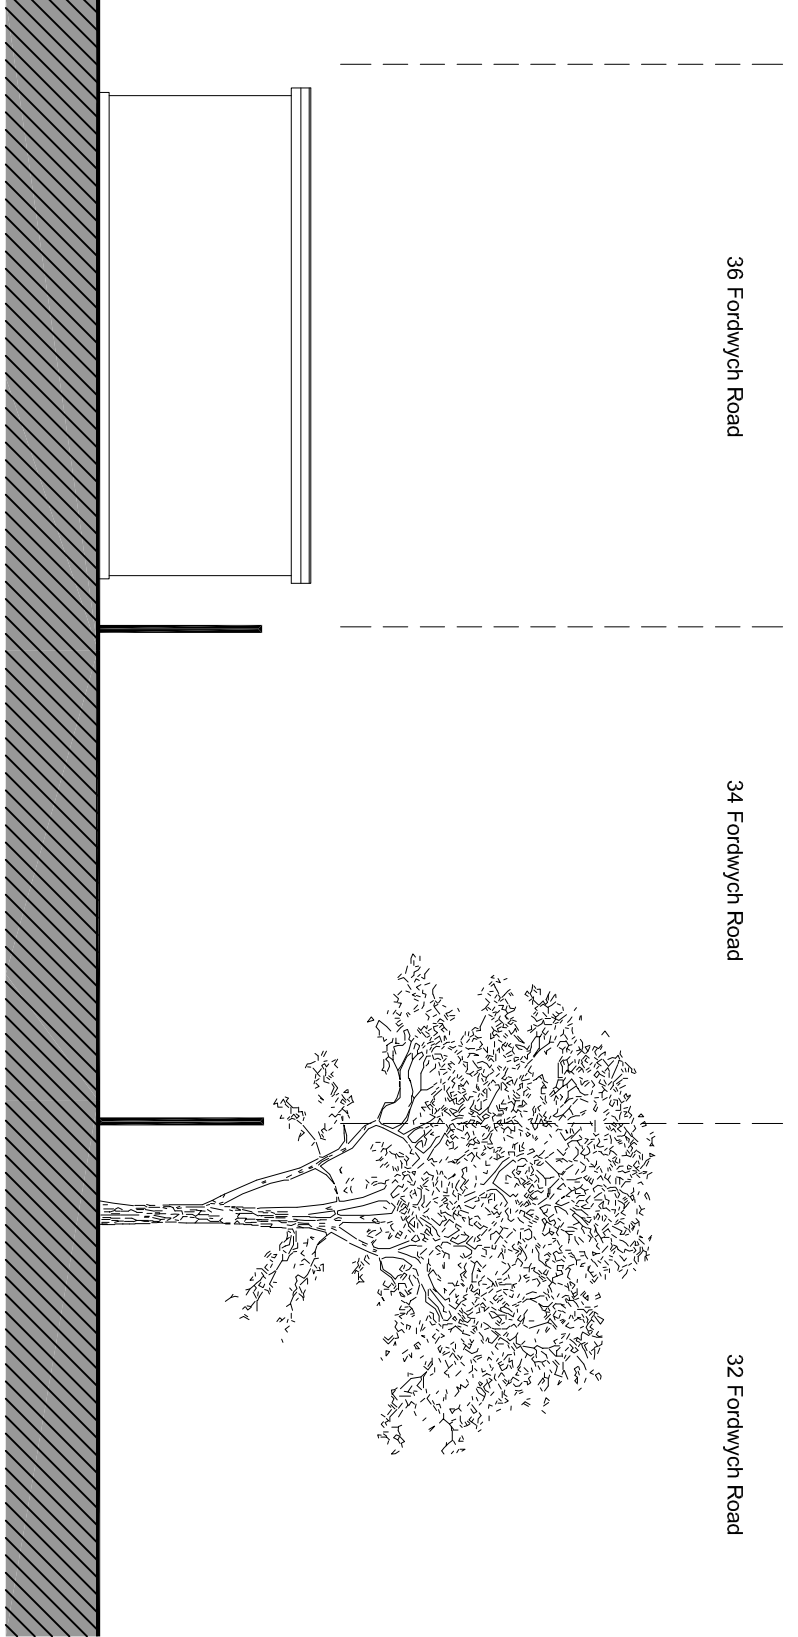

Existing West Elevation | 1:100 at A3

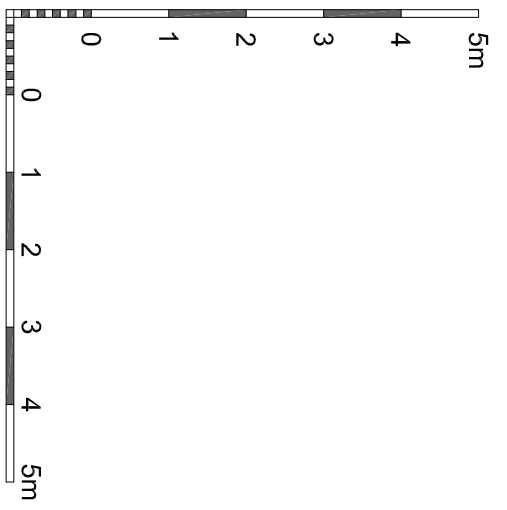

Brooks Murray Architects
The Arts Building, Morris Place, N4 3JG
+44 (0)2077399955 architects@brooksmurray.com



CLIENT:
Mr. J. Hoger

JOB:
34 Fordwych Road,
West Hampstead
NW2 3TG

DRAWING TITLE:
Home Office
Existing North & West Elevation

SCALE:
1:100 @A3

DATE:
October 2020

STATUS:
Planning

DRAWING NUMBER: 1195.37-HO-021 REV: 08 ISSUED BY: