


KEY



— Site Boundary

Plan based on OS map
license number:
0100042766

0 5 10 20 40

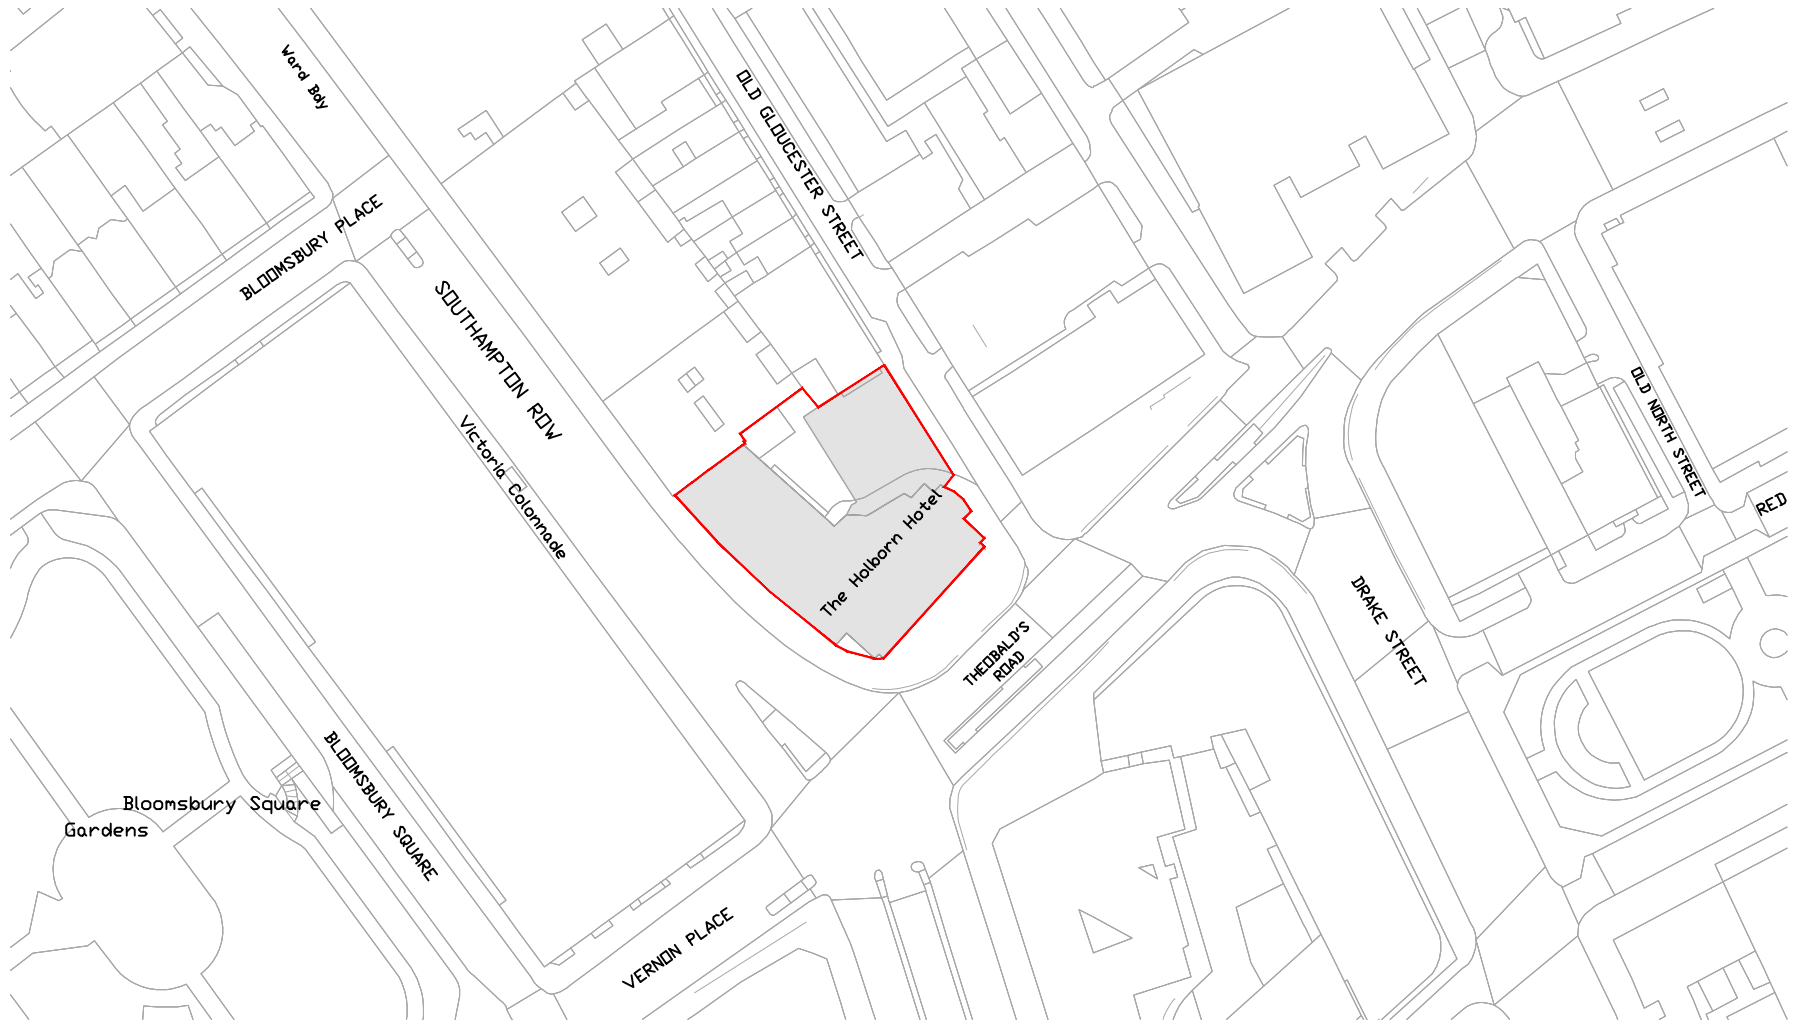

FOR INFORMATION

revision	drawn	approved	date	description
A	SMC	BM	28.10.20	Status revised 'FOR INFORMATION'

Figured dimensions to be taken in preference to scaled dimensions. All dimensions are in millimetres. Site dimensions are to be checked prior to commencement of all work and discrepancies reported immediately. DO NOT SCALE THIS DRAWING. © Consarc Design Group Ltd


PROJECT Hotel - Holborn, London, Jurs Inn
JOB NO. 19-1892
TITLE Location Plan
STATUS FOR INFORMATION
DWG No. L001
DRAWN SMC CHECKED PJ APPROVED BM SCALE 1:1250 SIZE A4 DATE 06.01.20

REVISION
A

CONSARC

THE GAS OFFICE 4 CROMAC QUAY ORMEAU ROAD BELFAST BT7 2JD
consarc-design.co.uk TEL +44 (0)28 9082 8400 mail@consarc-design.co.uk

File loc: L:\2019\19-1892-ANYX Hotel, Holborn, London\1. Consarc\0-Current\4-Planning\Arwork Application\28.10.20
Application\B19-1892-A-L001-Location Plan

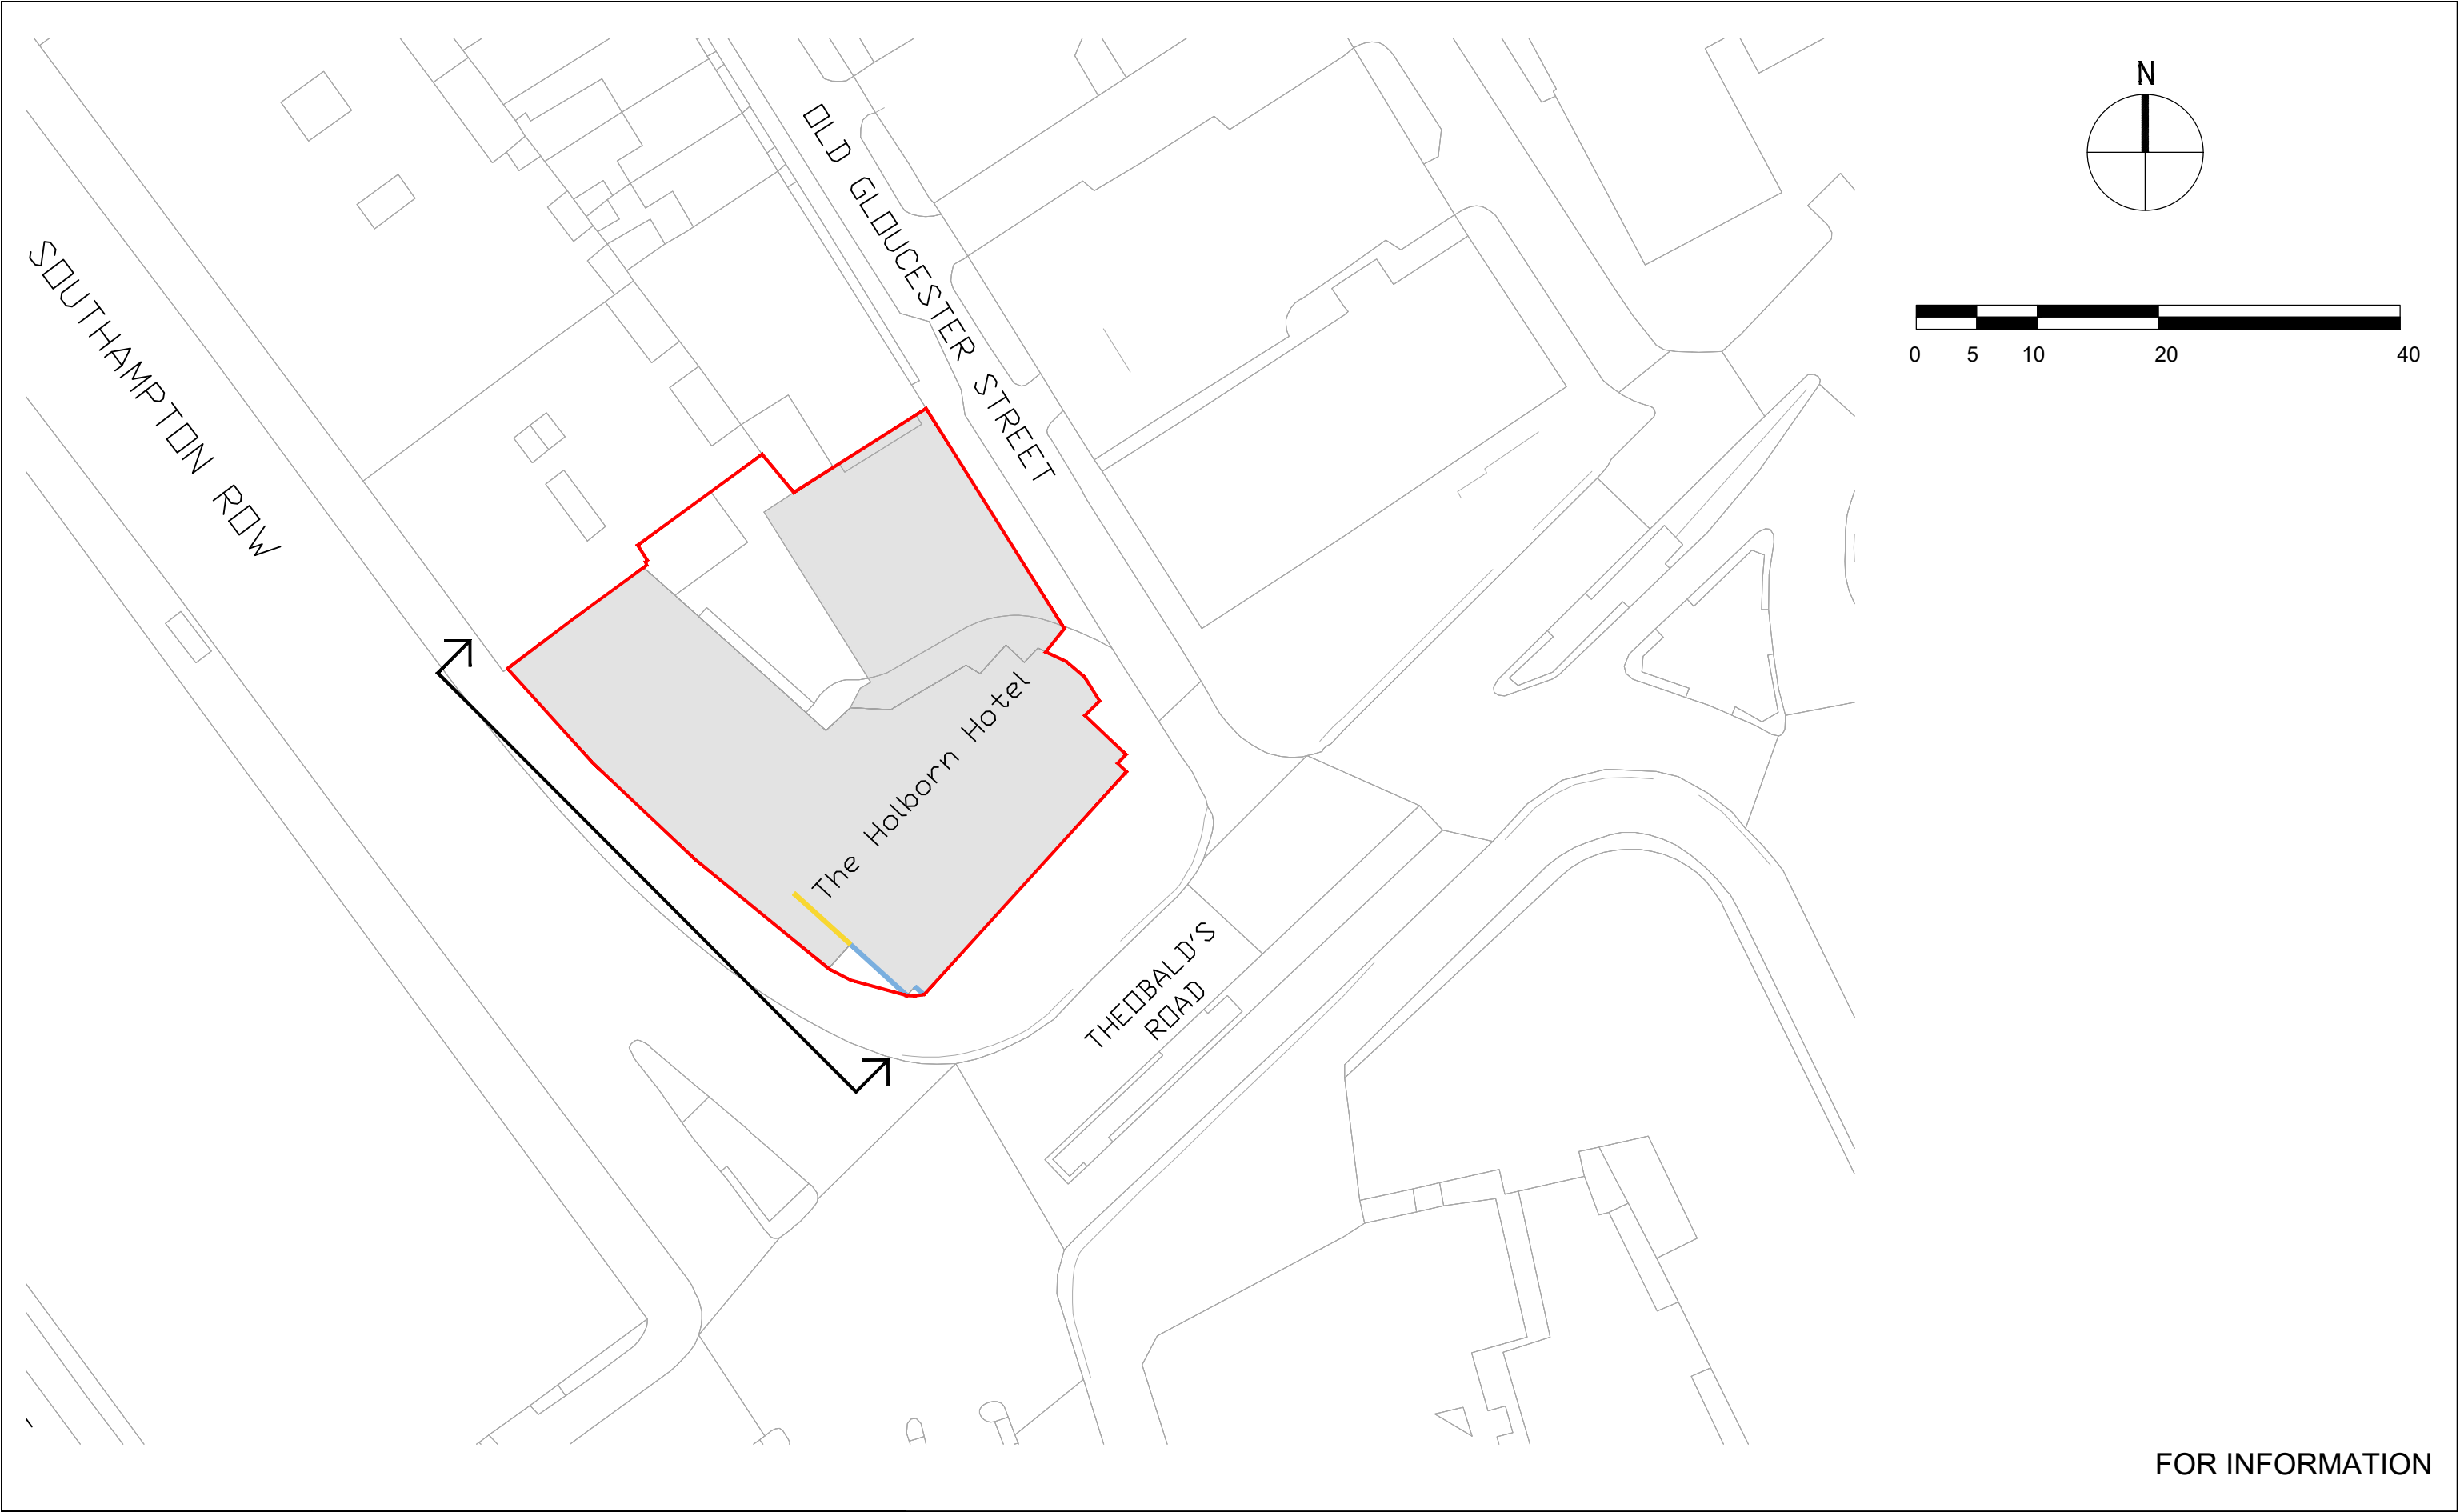

FOR INFORMATION

revision	drawn	approved	date	description
A	SMC	PJ	12.02.20	Elevation key added to site plan indicating proposed artwork elevation
B	SMC	PJ	28.10.20	Status revised 'FOR INFORMATION'

Figured dimensions to be taken in preference to scaled dimensions. All dimensions are in millimetres. Site dimensions are to be checked prior to commencement of all work and discrepancies reported immediately. DO NOT SCALE THIS DRAWING. © Consarc Design Group Ltd

Notes:

- Site Boundary
- Ground to roof
- 7th floor to roof

Plan based on OS map license number: 0100042766

PROJECT: Hotel - Holborn, London, Jurys Inn
JOB NO.: 19-1892
TITLE: Site Plan
STATUS: FOR INFORMATION
DWG No.: L002
DRAWN: SM CHECKED: PJ APPROVED: BM SCALE: 1:500 SIZE: A3 DATE: 06.01.20

REVISION: B

File loc: L:\2019\19-1892-ANYX\Hotel_Holborn_London\1_Consarc\0-Current\4-Planning\Arwork\Application\28.10.20_Application\B19-1892-A-L002-Site Plan-RevB

CONSARC

THE GAS OFFICE 4 CROMAC QUAY ORMEAU ROAD BELFAST BT7 2JD
consarc-design.co.uk TEL: +44 (0)28 9082 8400 mail@consarc-design.co.uk




CONSARC

PROJECT	Hotel - Holborn, London, Jurys Inn										
JOB NO.	19-1892										
TITLE	Existing Southampton Row Elevation BB										
STATUS	FOR INFORMATION										
DWG NO.	L103										
REVISION	A										
DRAWN	SM	CHECKED	PJ	APPROVED	BM	SCALE	1:100	SIT	A3	DATE	06.01.20
							1:200				

Fileloc: L:\2019\19-1892\A\19-Holborn-London-Jurys-Inn-Corridor-Customer-Hiring-Info-Title-102, 102\A
 Fileloc: L:\2019\19-1892\A\103-Existing Southampton Row Elevation

revision	drawn	approved	date	description
A	SMC	BM	28.10.20	Status revised FOR INFORMATION'

Figure dimensions to be taken in preference to scaled dimensions. All dimensions are in millimetres. Site dimensions are to be checked prior to commencement of all work and discrepancies reported immediately. DO NOT SCALE THIS DRAWING. © Consarc Design Group Ltd

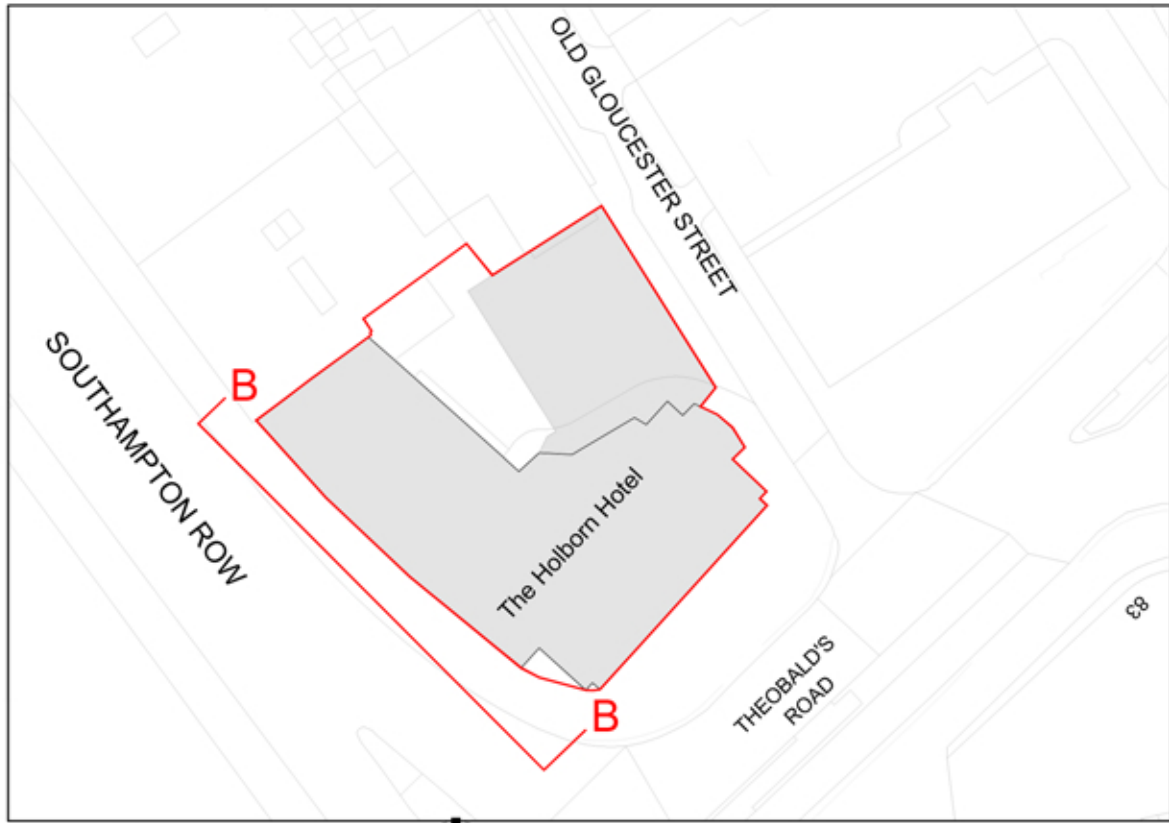

Key Scale 1:750



THEOBALD'S ROAD

FOR INFORMATION

revision	drawn	approved	date	description
A	SMC	BM	28.10.20	Status revised 'FOR INFORMATION'

Figured dimensions to be taken in preference to scaled dimensions. All dimensions are in millimetres. Site dimensions are to be checked prior to commencement of all work and discrepancies reported immediately. DO NOT SCALE THIS DRAWING. © Consarc Design Group Ltd

****DENOTES EXISTING HOTEL
NOT WITHIN SCOPE OF WORKS**

PROJECT Hotel - Holborn, London, Jurs Inn
JOB NO. 19-1892
TITLE PROPOSED Artwork to Southampton Row Elevation BB
STATUS FOR INFORMATION
DWG NO. L116
DRAWN SM CHECKED PJ APPROVED BM SCALE 1:100 SITE A1 DATE 06.01.20
REVISION A

CONSARC

THE GAS OFFICE 4 CROMAC QUAY ORMEAU ROAD BELFAST BT7 2JD
consarc-design.co.uk TEL +44 (0)28 9082 8400 mail@consarc-design.co.uk



Image provided by Artist Dan Kitchener

FOR INFORMATION

revision	drawn	approved	date	description
A	SMC	BM	28.10.20	Status revised 'FOR INFORMATION'

Figured dimensions to be taken in preference to scaled dimensions. All dimensions are in millimetres. Site dimensions are to be checked prior to commencement of all work and discrepancies reported immediately. DO NOT SCALE THIS DRAWING. © Consarc Design Group Ltd

PROJECT Hotel - Holborn, London, Jurys Inn
 JOB NO. 19-1892
 TITLE Image 01
 STATUS FOR INFORMATION
 DWG No. L117
 DRAWN SMC CHECKED PJ APPROVED BM SCALE - SIZE A4 DATE 06.01.20
 REVISION A
 File loc: L:\2019\19-1892-ANYX Hotel, Holborn, London\1. Consarc\0-Current\4-Planning\Artwork Application\28.10.20 Application\B19-1892-A-L117-118-Image01-02

CONSARC

THE GAS OFFICE 4 CROMAC QUAY ORMEAU ROAD BELFAST BT7 2JD
 consarc-design.co.uk TEL. +44 (0)28 9082 8400 mail@consarc-design.co.uk



Image provided by Artist Dan Kitchener

FOR INFORMATION

revision	drawn	approved	date	description
A	SMC	BM	28.10.20	Status revised 'FOR INFORMATION'

Figured dimensions to be taken in preference to scaled dimensions. All dimensions are in millimetres. Site dimensions are to be checked prior to commencement of all work and discrepancies reported immediately. DO NOT SCALE THIS DRAWING. © Consarc Design Group Ltd

PROJECT Hotel - Holborn, London, Jurys Inn
 JOB NO. 19-1892
 TITLE Image 02
 STATUS FOR INFORMATION
 DWG No. L118
 DRAWN SMC CHECKED PJ APPROVED BM SCALE - SIZE A4 DATE 06.01.20
 REVISION A
 File loc: L:\2019\19-1892-ANYX Hotel, Holborn, London\1. Consarc\0-Current\4-Planning\Artwork Application\28.10.20 Application\B19-1892-A-L117-118-Image01-02

CONSARC

THE GAS OFFICE 4 CROMAC QUAY ORMEAU ROAD BELFAST BT7 2JD
 consarc-design.co.uk TEL. +44 (0)28 9082 8400 mail@consarc-design.co.uk