



FRONT ELEVATION

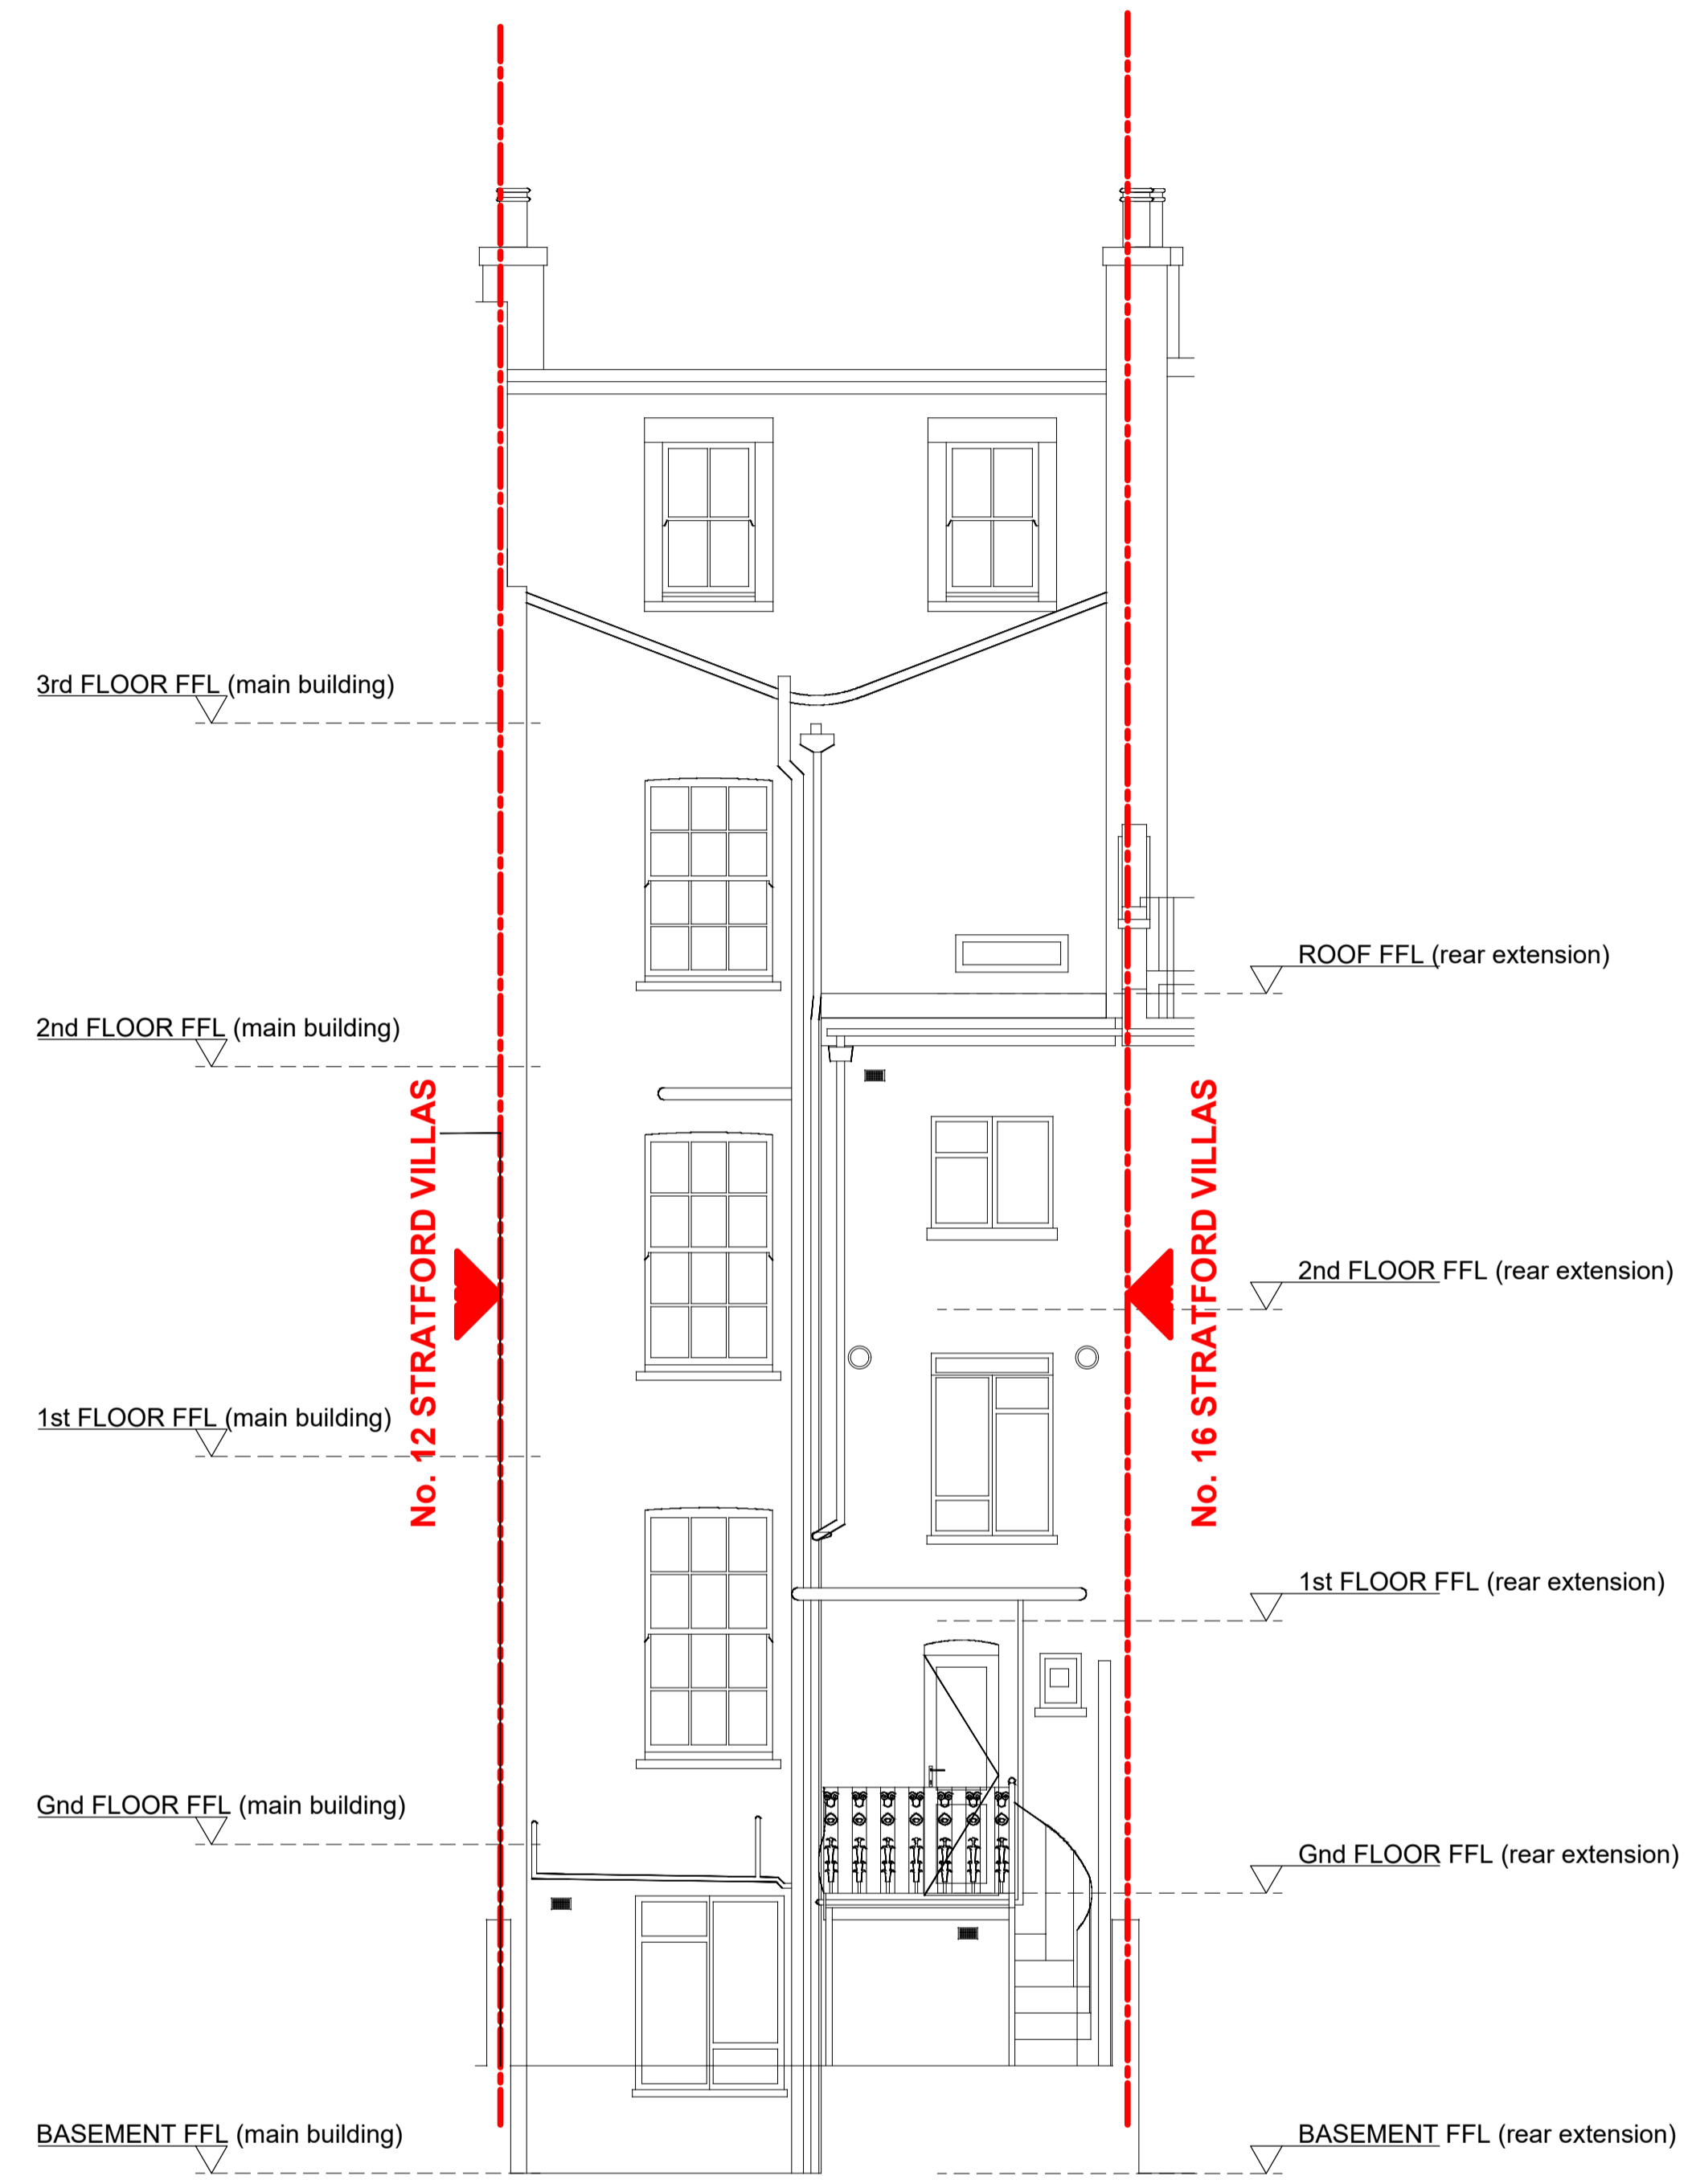

REAR ELEVATION

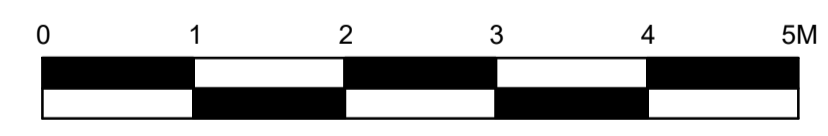

dga architects David Gallagher Associates LLP Telephone 0207 834 9474
 Studio: 3.07, Food Exchange info@dga-architects.co.uk
 New Covent Garden Market www.dga-architects.co.uk
 London SW9 6EL

© 2019 David Gallagher Associates LLP. All rights reserved.

CLIENT: MR R SHAUKH

PROJECT: **14 STRATFORD VILLAS
 CAMDEN. LONDON NW1**

DRAWING TITLE: **EXISTING ELEVATIONS**

JOB NO: 2010	STATUS:	SHEET SIZE: A1
DRAWN BY: TB	FIRST DRAWN: 06.10.2020	DRAWING SCALE: 1:50@A1

DRAWING NUMBER: **2010-215** REVISION: **PL01**