


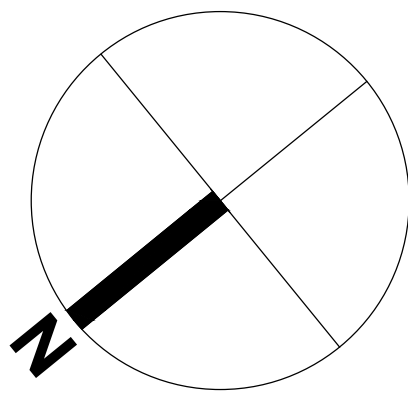

No. 16 STRATFORD VILLAS

No. 12 STRATFORD VILLAS

No. 16 STRATFORD VILLAS

No. 12 STRATFORD VILLAS

No. 16 STRATFORD VILLAS


No. 12 STRATFORD VILLAS

No. 16 STRATFORD VILLAS


No. 12 STRATFORD VILLAS

No. 16 STRATFORD VILLAS


No. 12 STRATFORD VILLAS

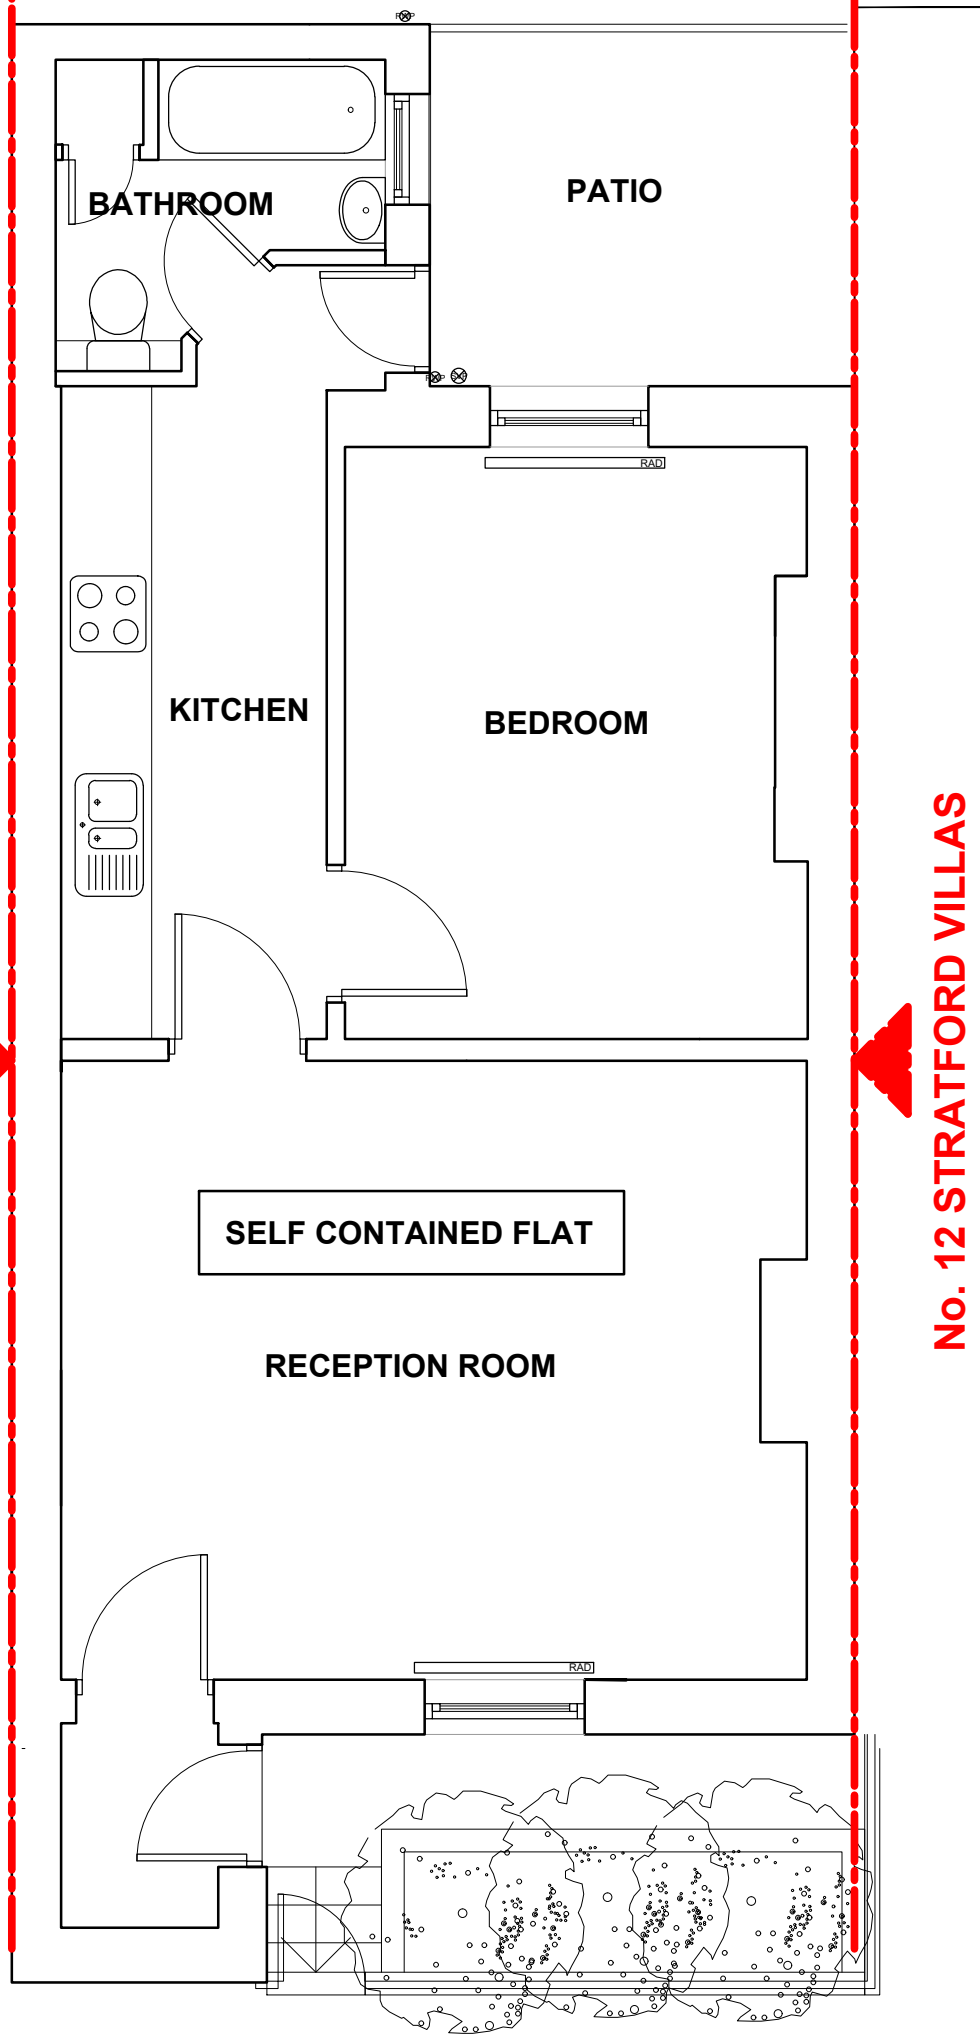


BASEMENT PLAN

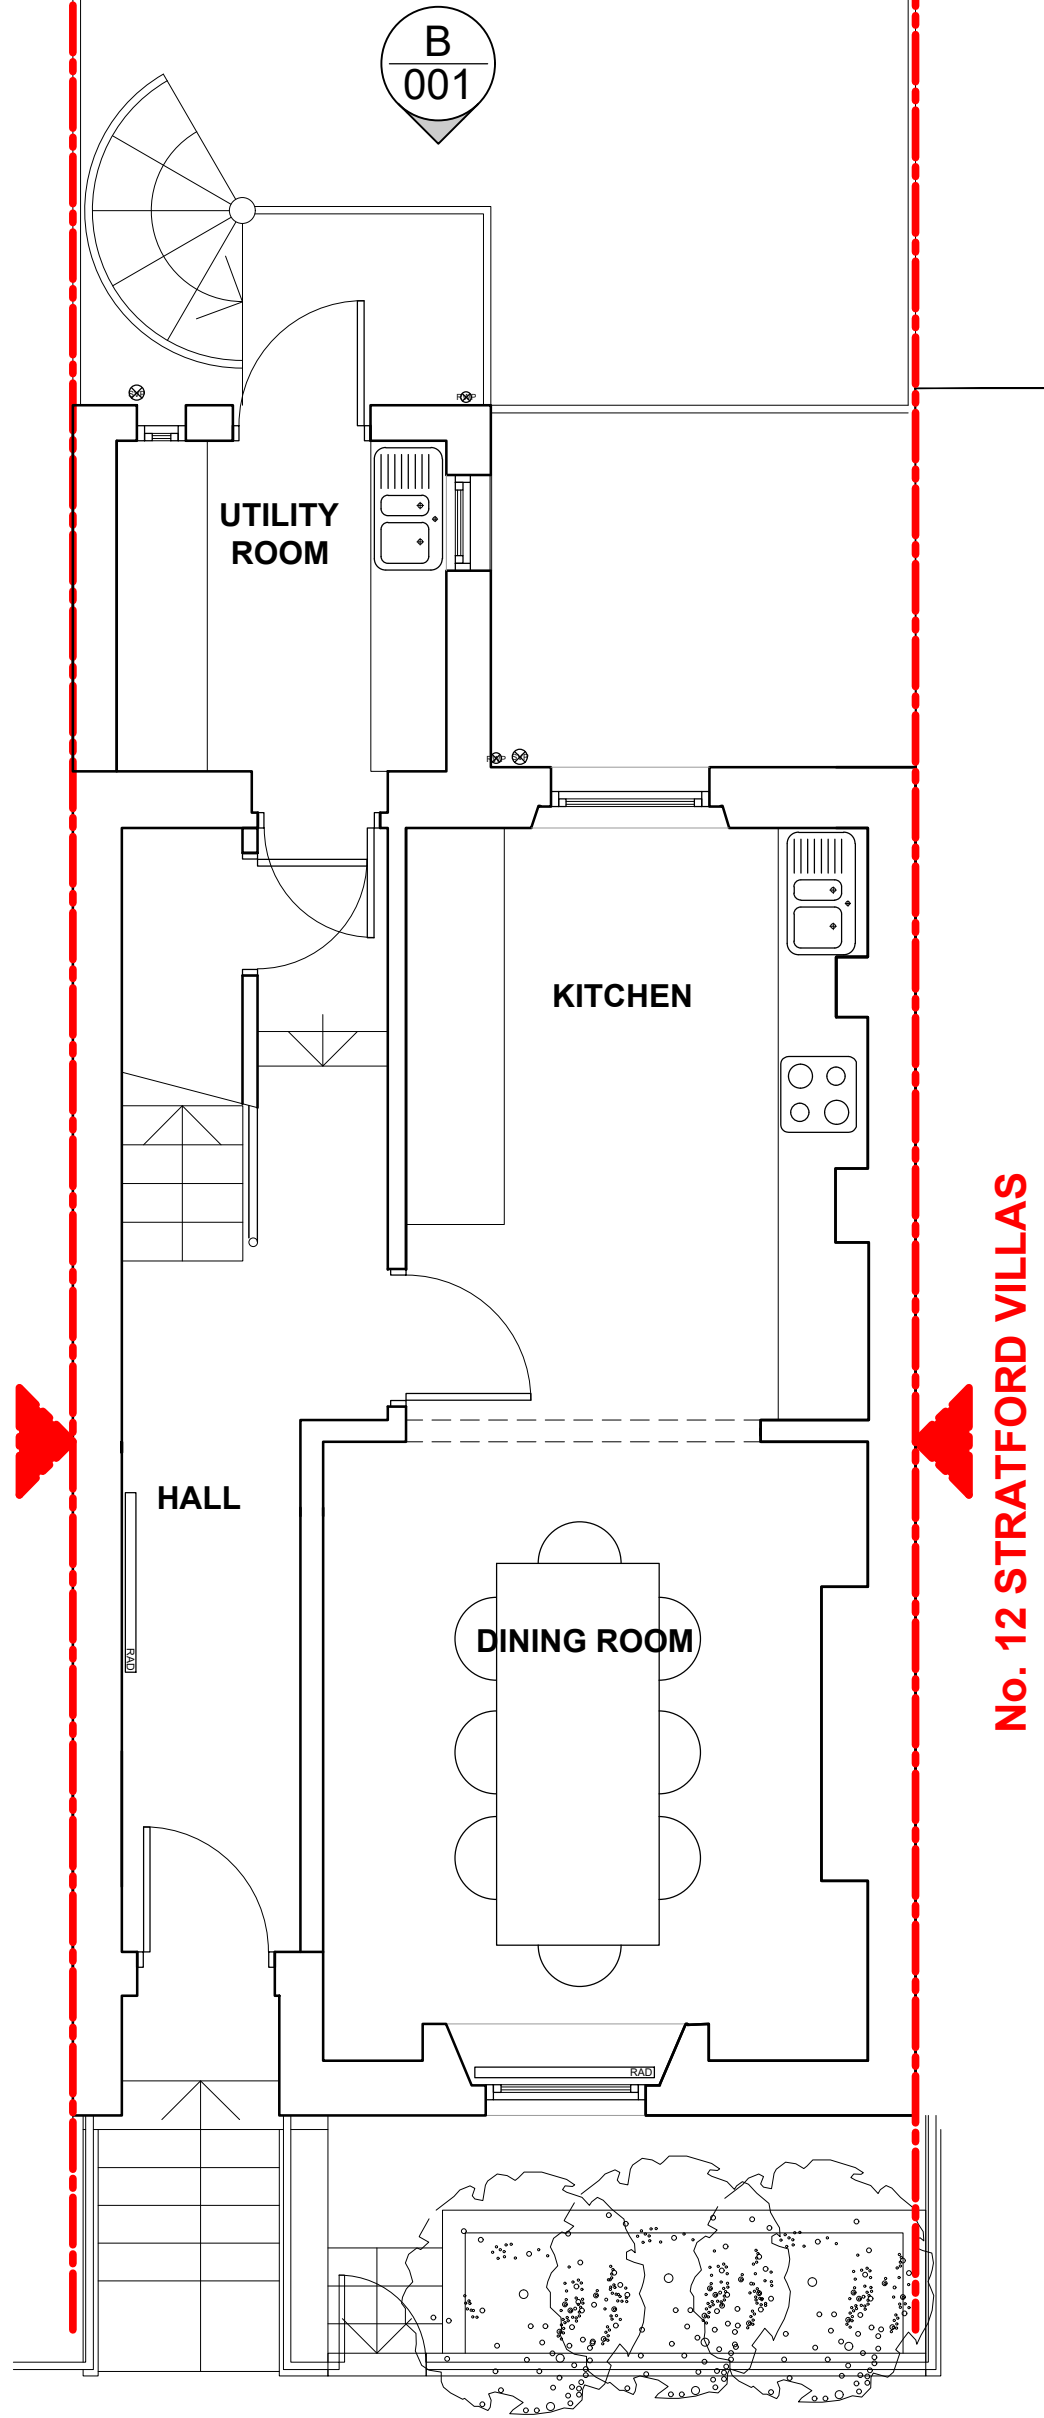


GROUND FLOOR PLAN

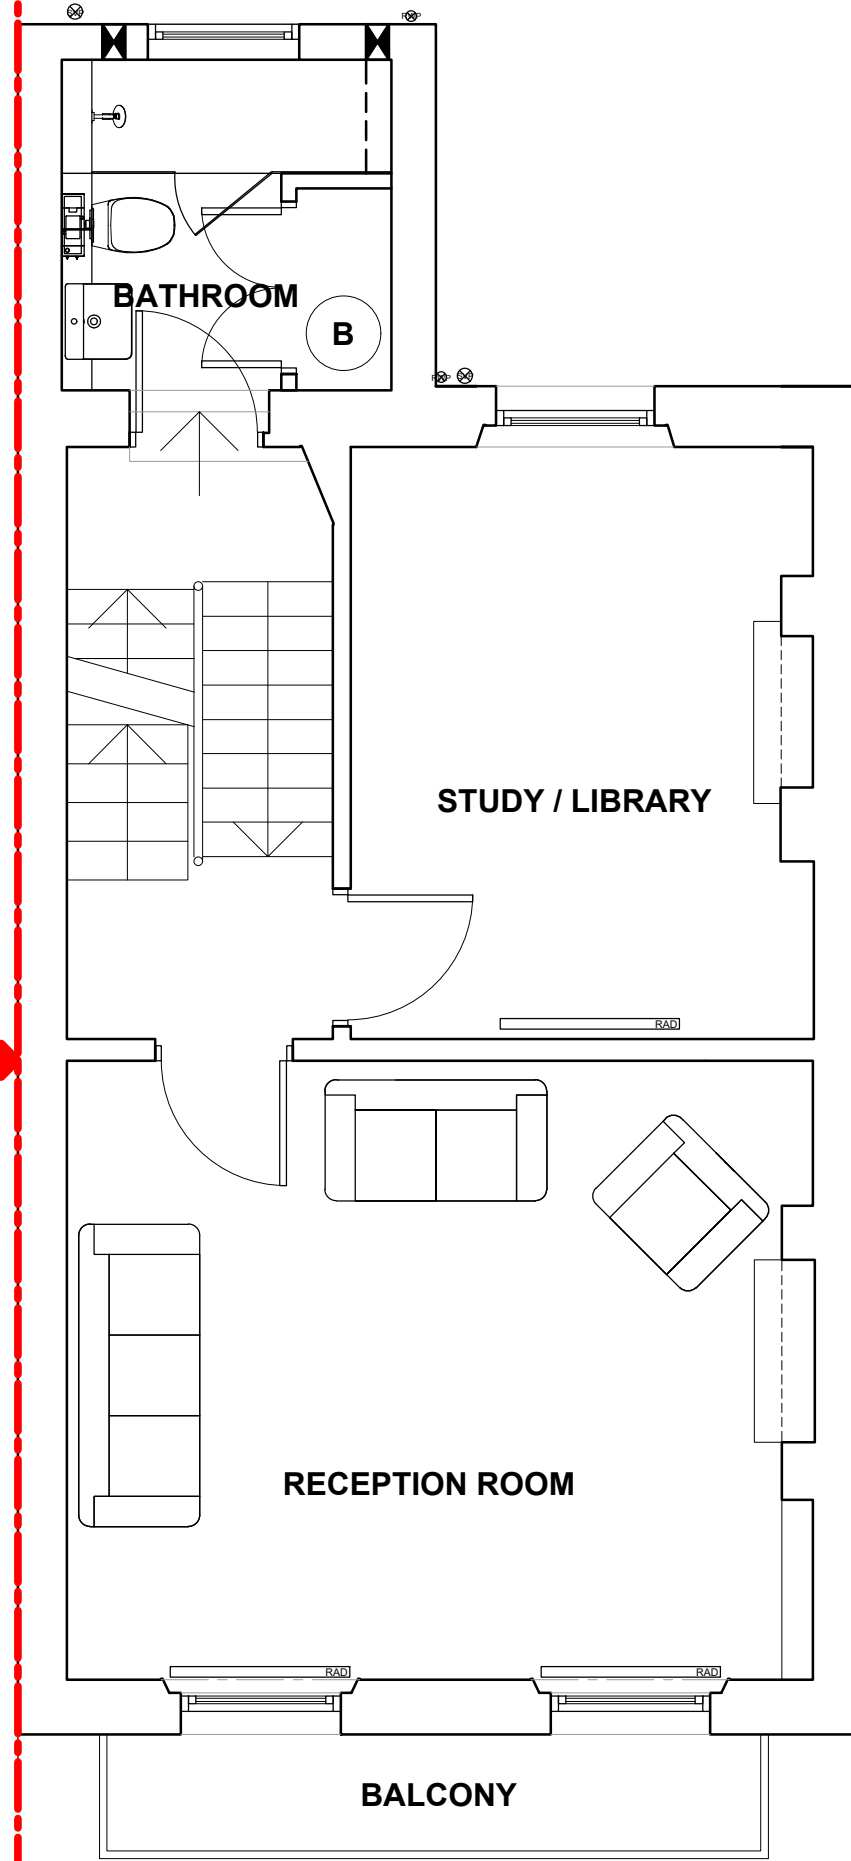

FIRST FLOOR PLAN

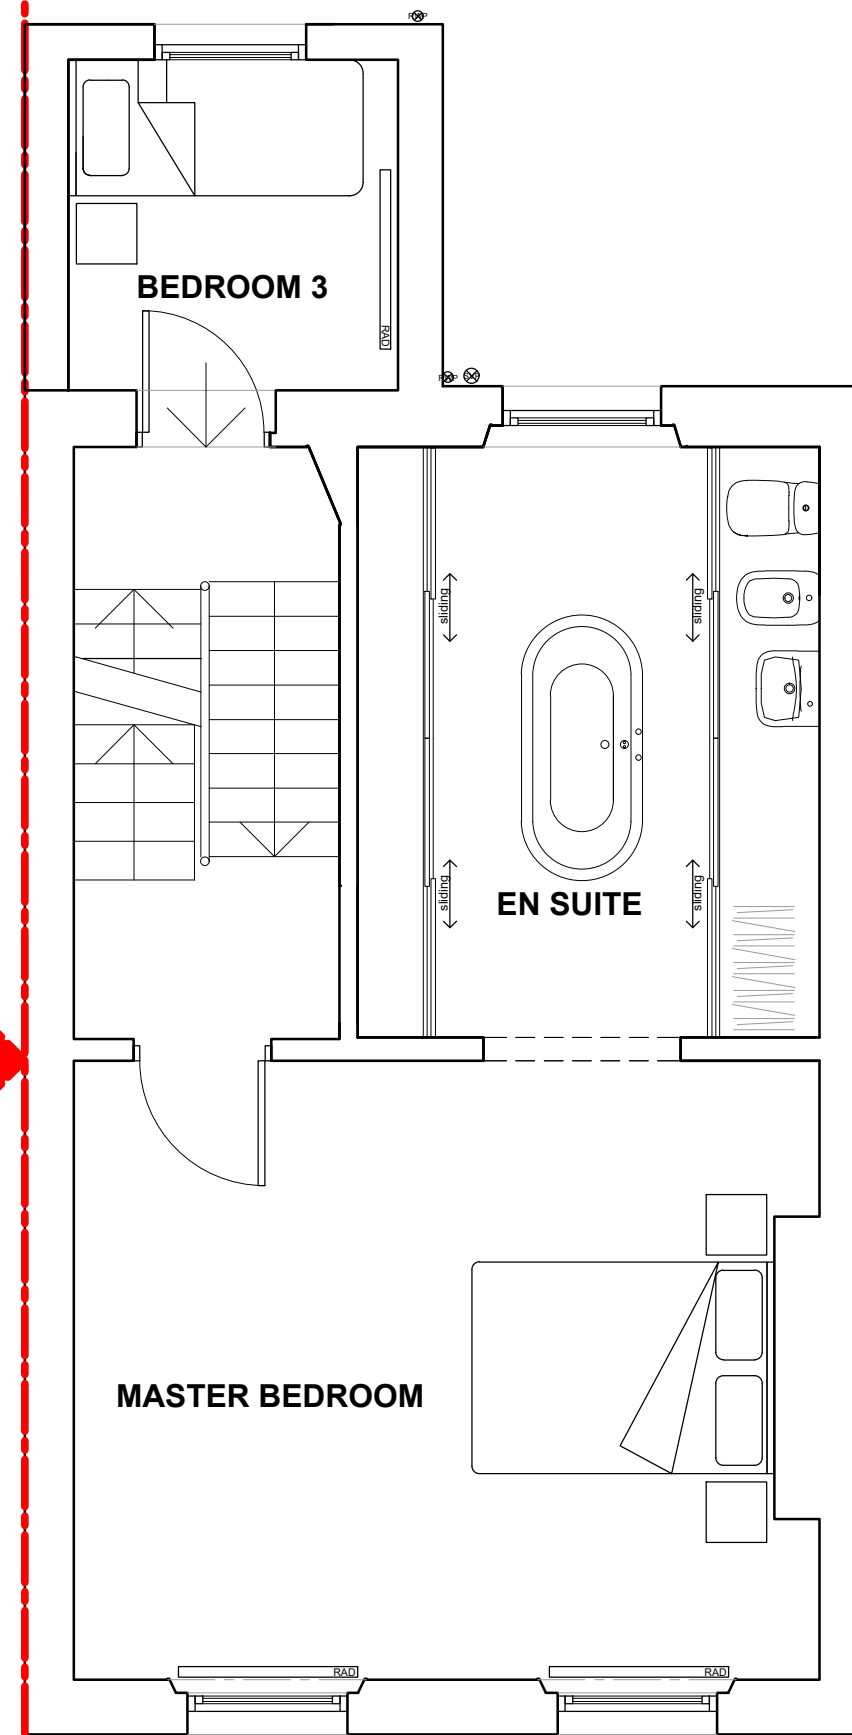

SECOND FLOOR PLAN

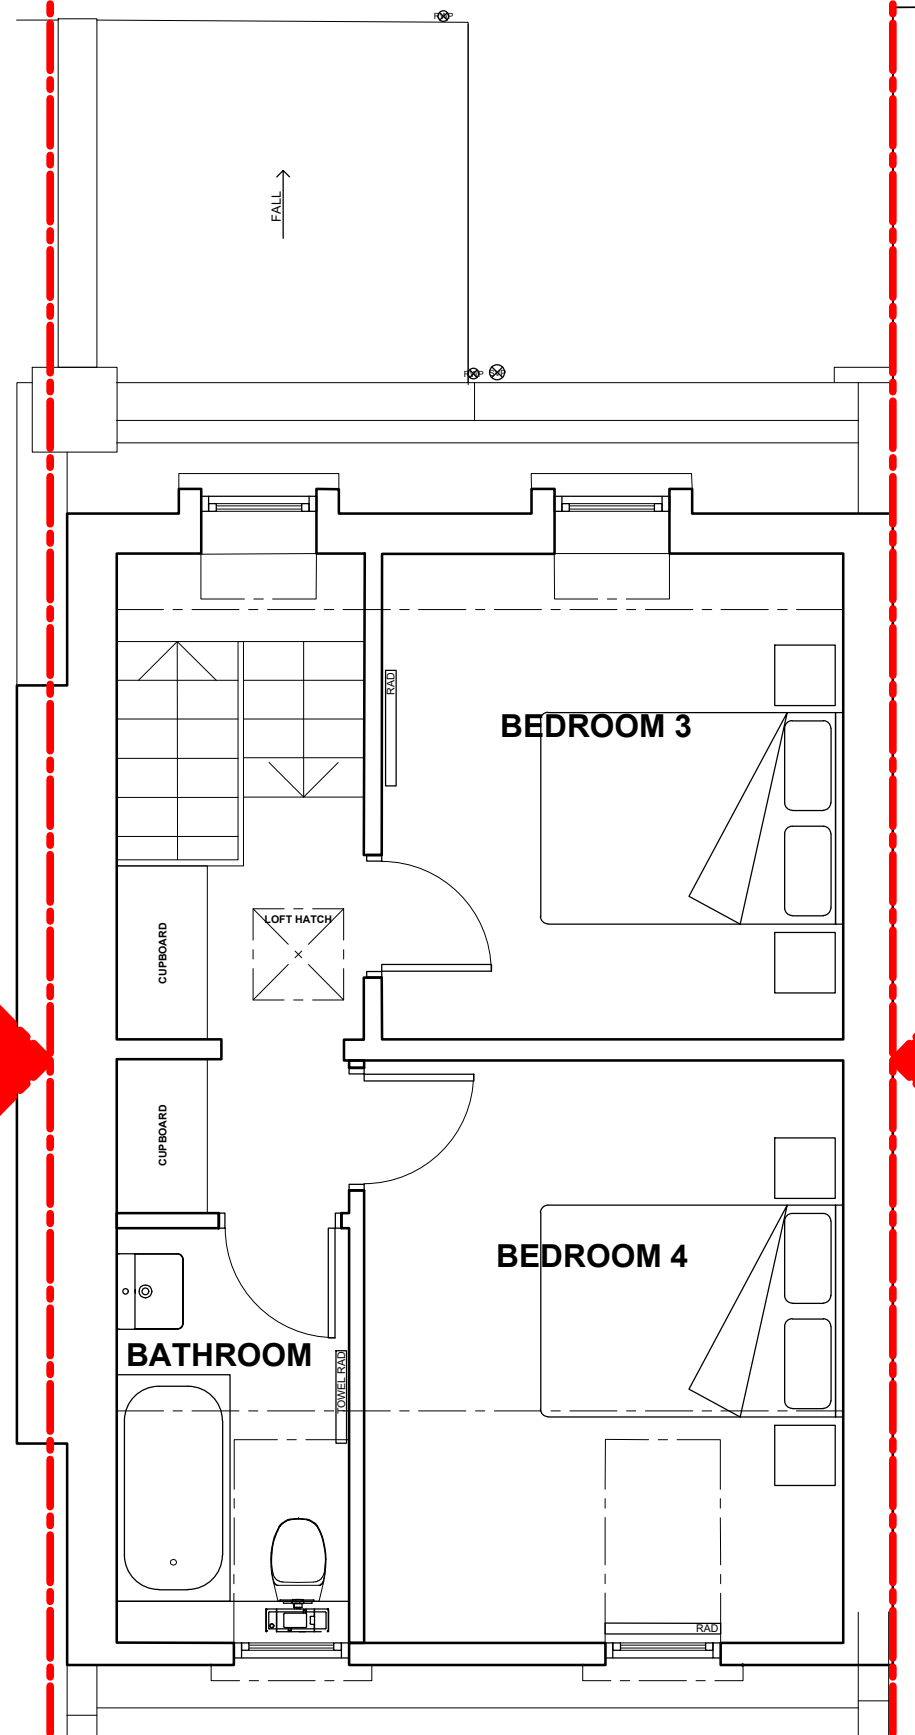

THIRD FLOOR PLAN



dga architects David Gallagher Associates LLP Telephone 0207 834 9474
Studio 3.07, Food Exchange info@dga-architects.co.uk
New Covent Garden Market www.dga-architects.co.uk
London SW6 6EL

© 2019 David Gallagher Associates LLP. All rights reserved.

CLIENT:

MR R SHAIKH

PROJECT:

**14 STRATFORD VILLAS
CAMDEN. LONDON NW1**

DRAWING TITLE:

EXISTING PLANS

JOB NO:

2010

STATUS:

SHEET SIZE:

A1

DRAWN BY:

TB

FIRST DRAWN:

06.10.2020

DRAWING SCALE:

1:50@A1

DRAWING NUMBER:

2010-210

REVISION:

PL01

1:50@A1 / 1:100@A3 EXISTING PLANS