


Notes

Do not scale drawings
 All dimensions to be checked on site, Architect to be advised of any variation between the drawings and site conditions
 Errors to be reported immediately to the Architect
 To be read in conjunction with the specification and all relevant Architects, Services and Structural Engineers Drawings

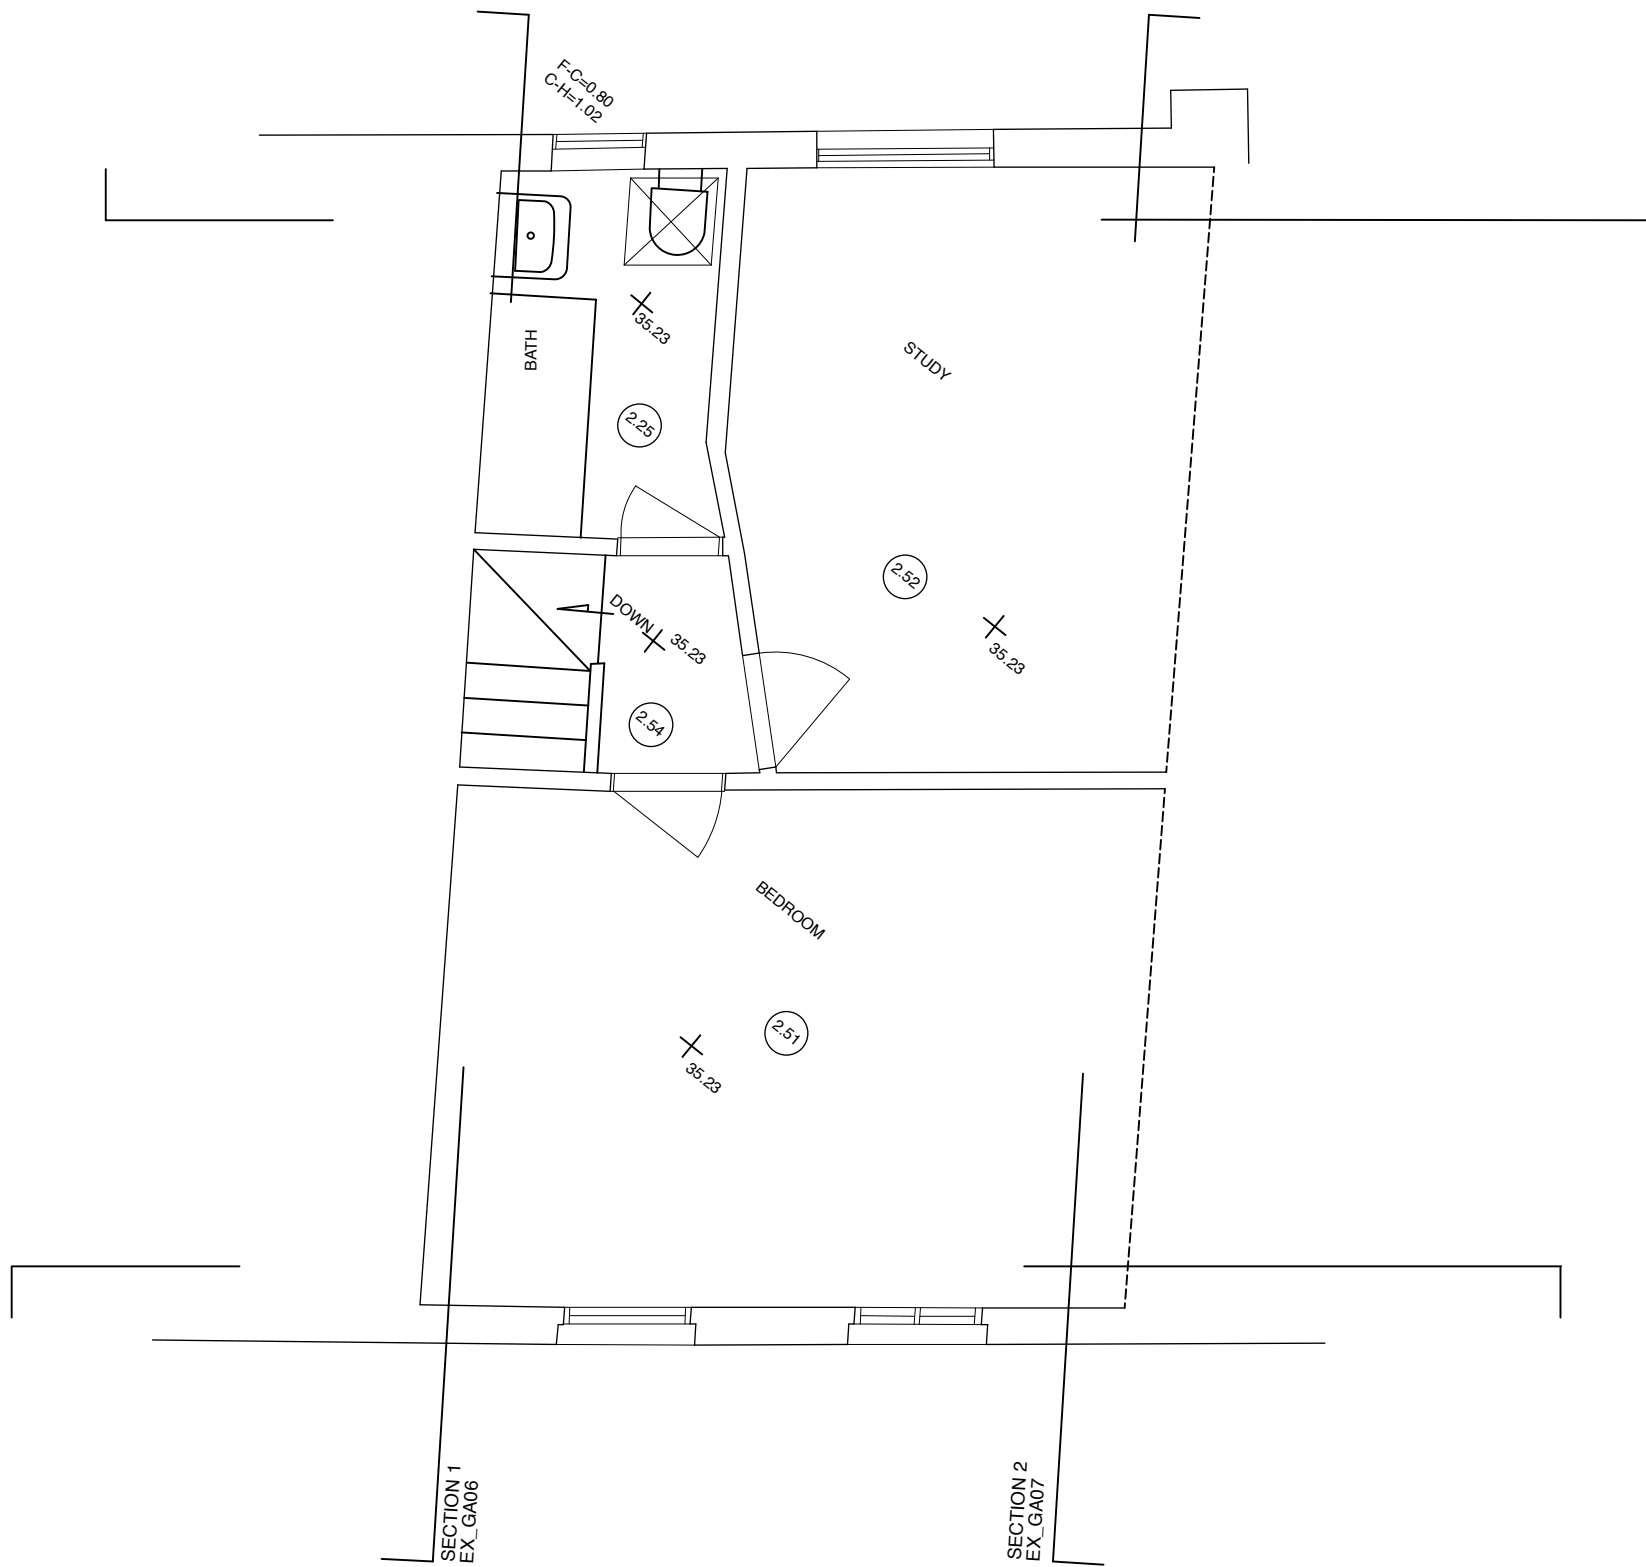


01 | First Floor Plan - EXISTING
 scale 1 : 50

Rev.	Date	Init.	Description
<p>LLOWARCH LLOWARCH 74 CAMDEN MEWS LONDON NW1 9BX tel: 020 7833 2883 e-mail: studio@llowarchitects.co.uk</p>			
Project 23 ANGLERS LANE, NW5 3DD			
Client MRS A JONES			
Drawing Title FIRST FLOOR PLAN - EXISTING			
Date	Scale @ A3	Status	
200824	1 : 50	PLANNING	
Project reference	Drawing Number	Revision	
23AL	EX_GA02	/	

Notes

Do not scale drawings
 All dimensions to be checked on site, Architect to be advised of any variation between the drawings and site conditions
 Errors to be reported immediately to the Architect
 To be read in conjunction with the specification and all relevant Architects, Services and Structural Engineers Drawings

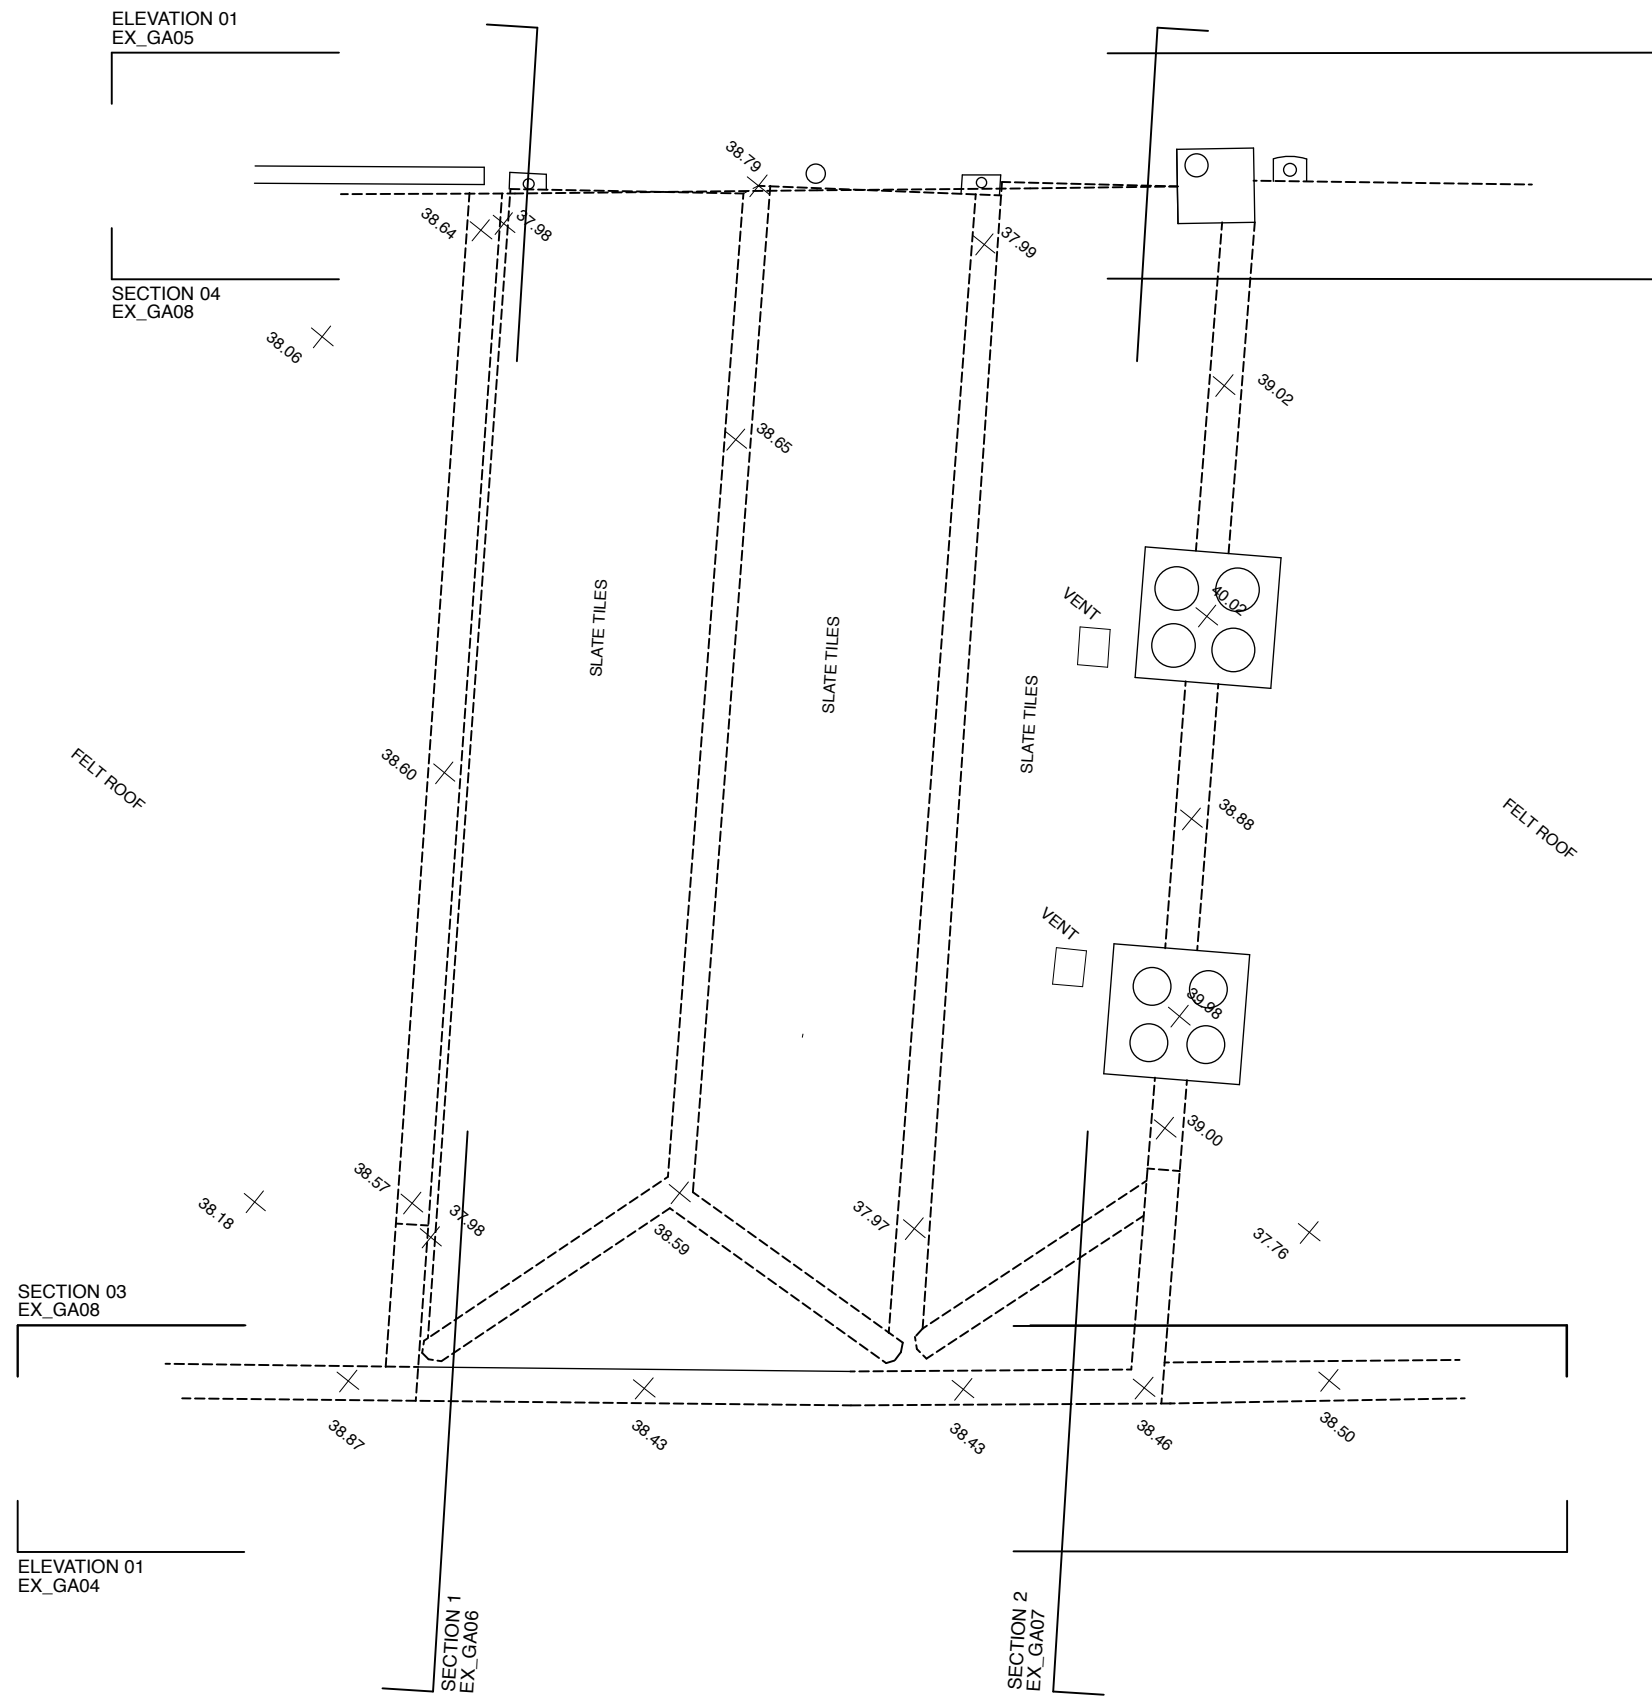

01 Roof Plan - EXISTING
 scale 1 : 50

Rev.	Date	Init.	Description
LLOWARCH LLOWARCH			
		74 CAMDEN MEWS LONDON NW1 9BX	tel: 020 7833 2883 e-mail: studio@llowarchitects.co.uk
Project	23 ANGLERS LANE, NW5 3DD		
Client	MRS A JONES		
Drawing Title	ROOF PLAN - EXISTING		
Date	Scale @ A3	Status	
200824	1 : 50	PLANNING	
Project reference	Drawing Number	Revision	
23AL	EX_GA03	/	


Notes

Do not scale drawings
 All dimensions to be checked on site, Architect to be advised of any variation between the drawings and site conditions
 Errors to be reported immediately to the Architect
 To be read in conjunction with the specification and all relevant Architects, Services and Structural Engineers Drawings



KEY

br brick
 re render

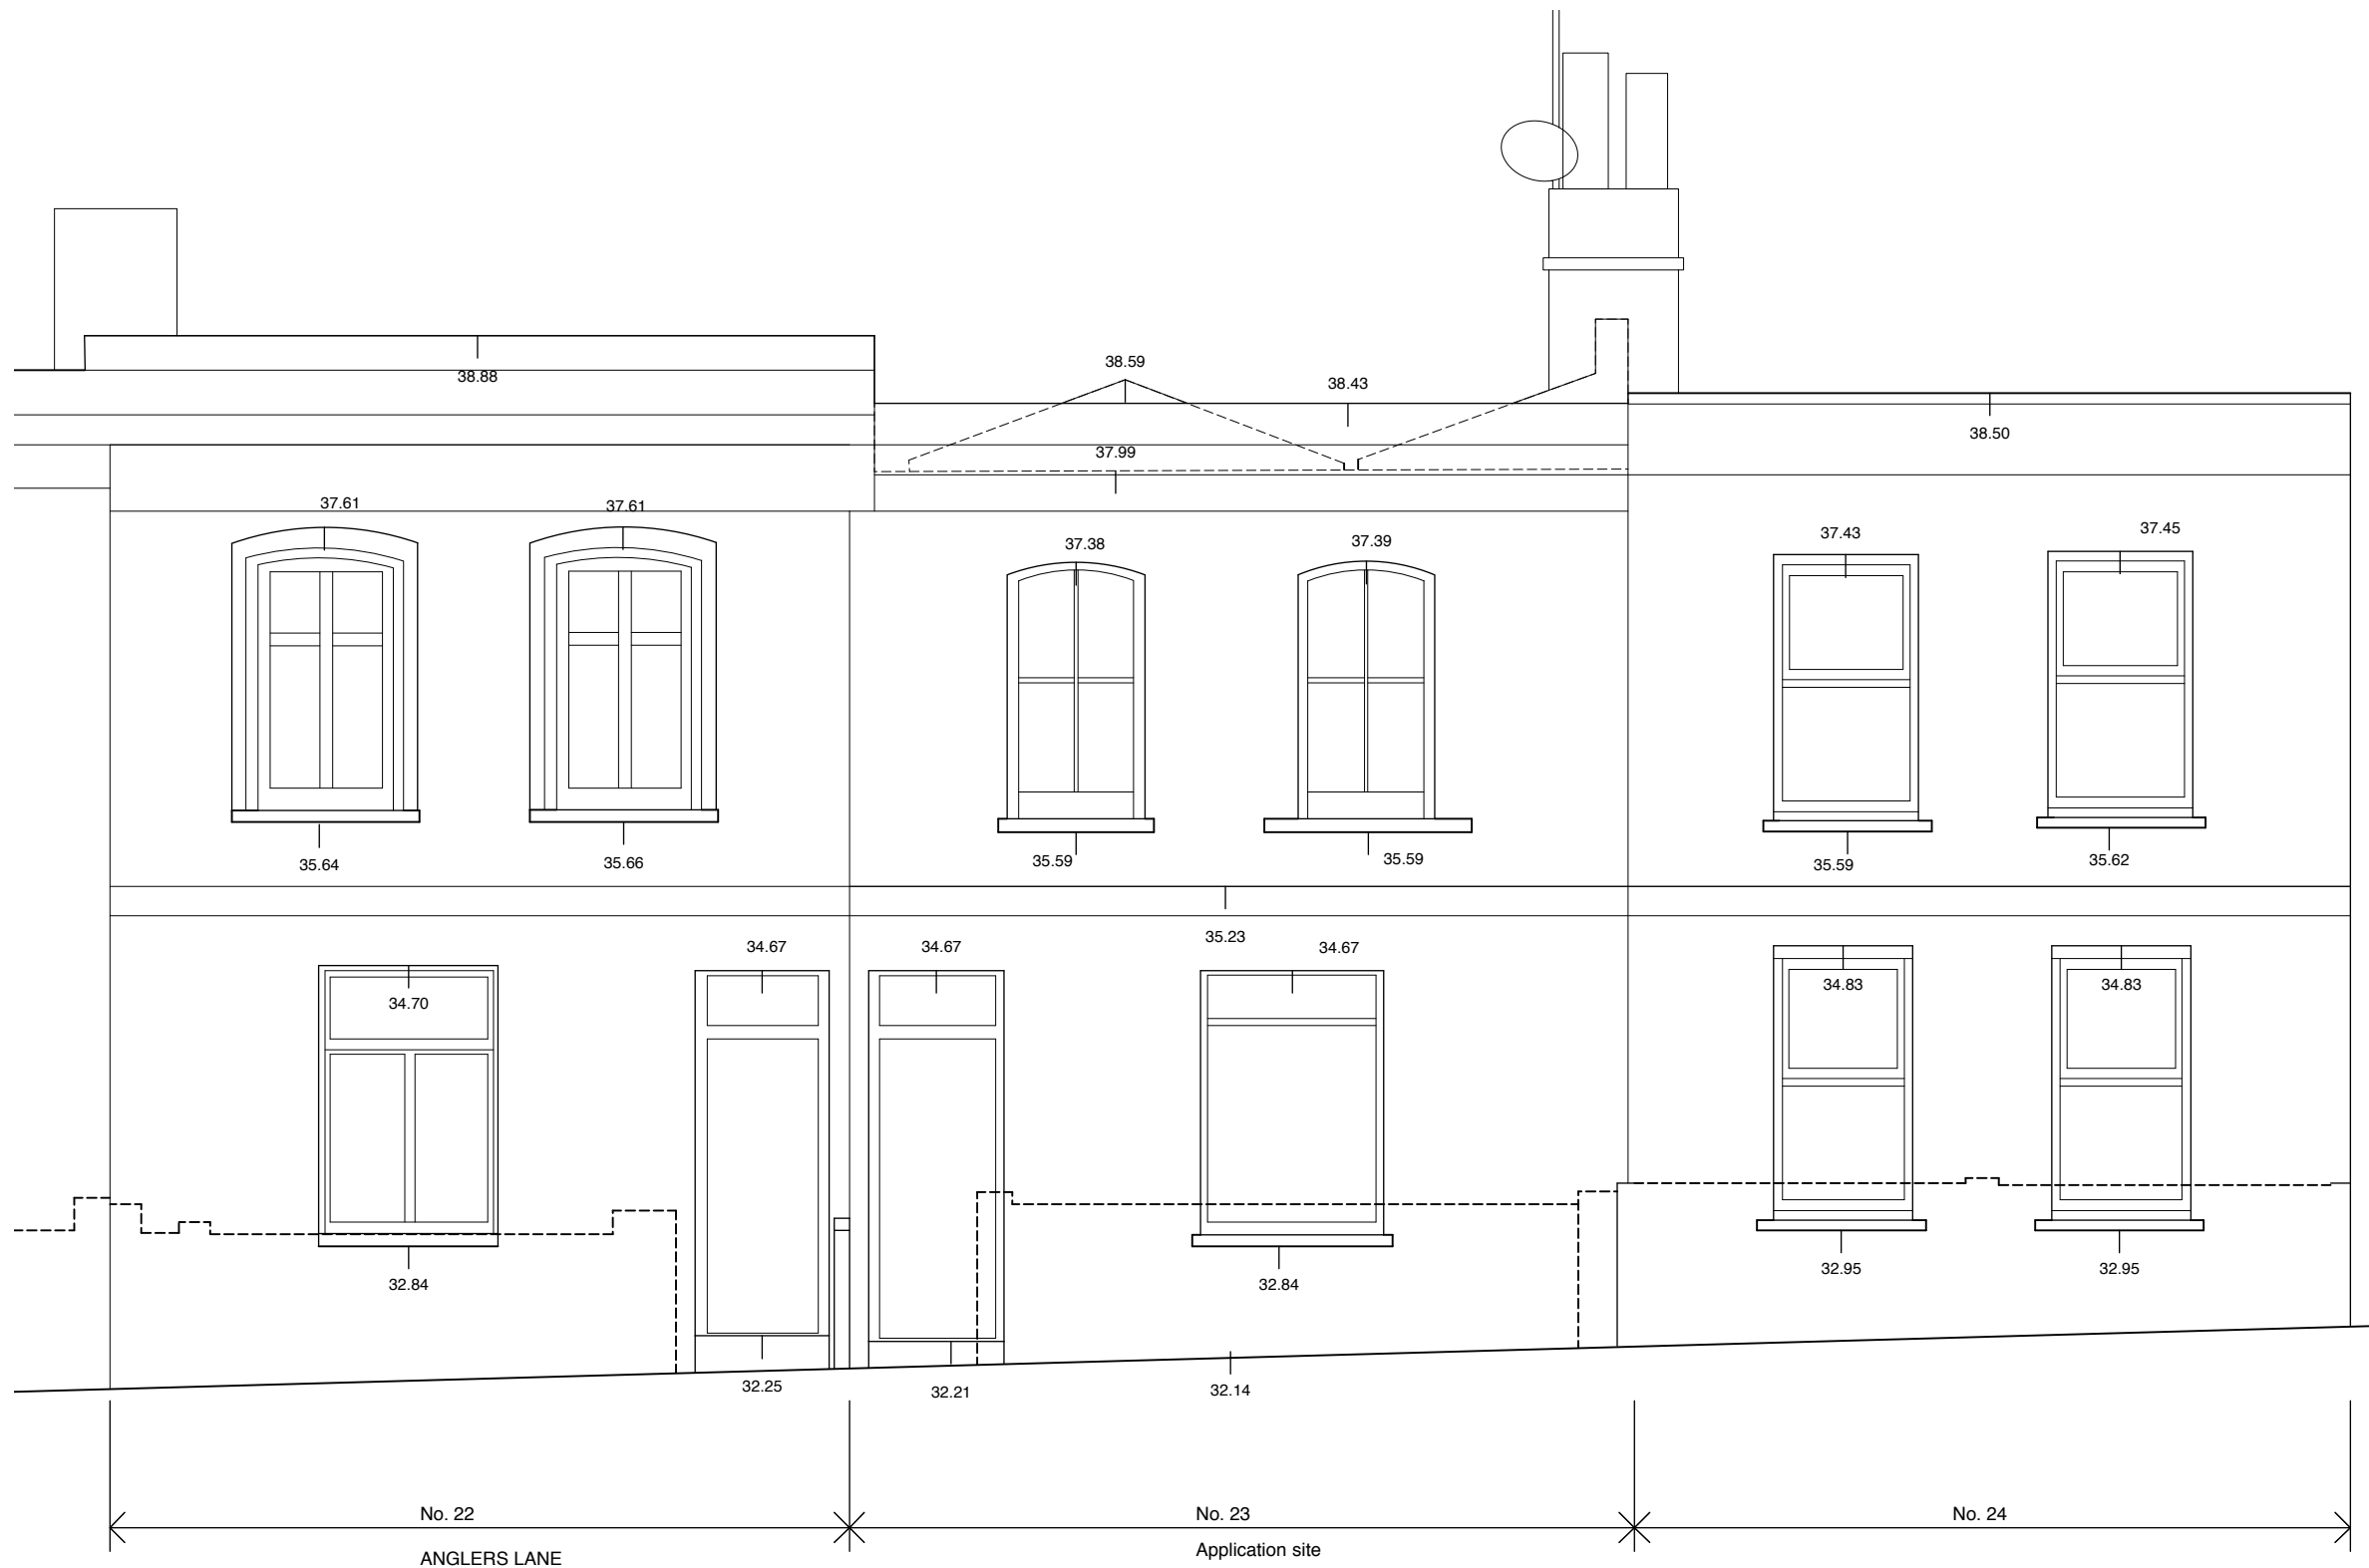

01 Front (South) Elevation - EXISTING
 scale 1:50

Rev.	Date	Init.	Description
LLOWARCH LLOWARCH			
74 CAMDEN MEWS LONDON NW1 9BX			tel: 020 7833 2883 e-mail: studio@llowarchitects.co.uk
Project	23 ANGLERS LANE, NW5 3DD		
Client	MRS A JONES		
Drawing Title	FRONT ELEVATION - EXISTING		
Date	Scale @ A3	Status	
200824	1:50	PLANNING	
Project reference	Drawing Number	Revision	
23AL	EX_GA04	/	


Notes

Do not scale drawings
 All dimensions to be checked on site, Architect to be advised of any variation between the drawings and site conditions
 Errors to be reported immediately to the Architect
 To be read in conjunction with the specification and all relevant Architects, Services and Structural Engineers Drawings



KEY

br brick

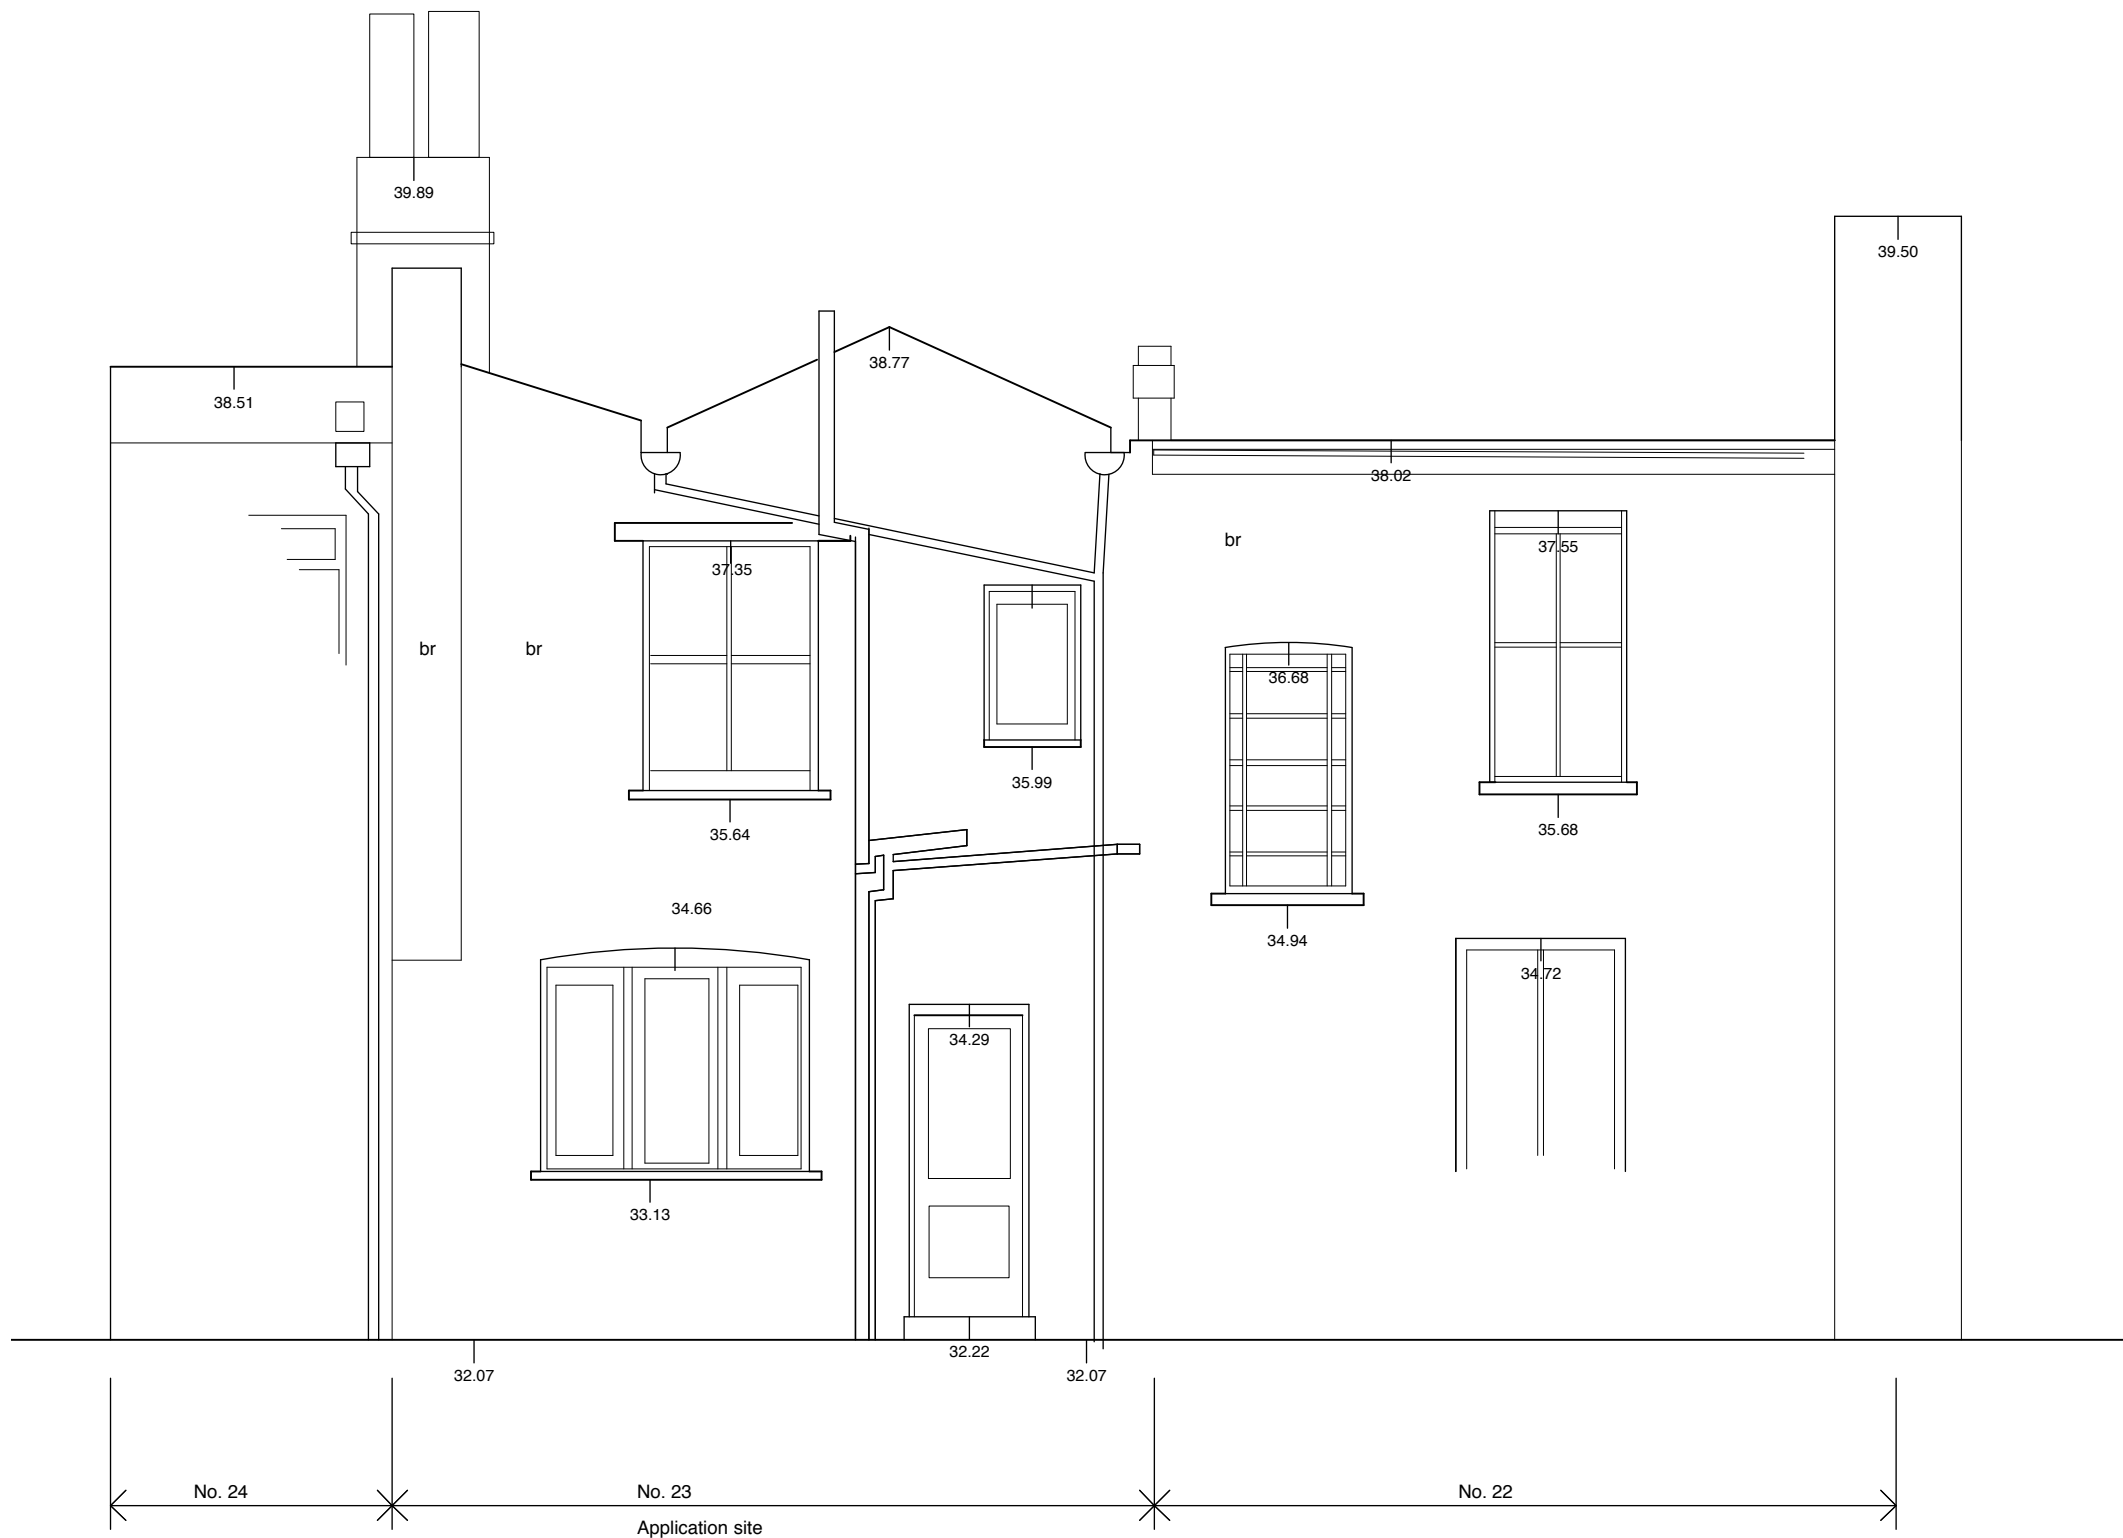


01 | Rear (North) Elevation - EXISTING
 scale 1:50

Rev.	Date	Init.	Description
LLOWARCH LLOWARCH			
74 CAMDEN MEWS LONDON NW1 9BX			tel: 020 7833 2883 e-mail: studio@llowarchitects.co.uk
Project	23 ANGLERS LANE, NW5 3DD		
Client	MRS A JONES		
Drawing Title REAR ELEVATION - EXISTING			
Date	Scale @ A3	Status	
200824	1:50	PLANNING	
Project reference	Drawing Number	Revision	
23AL	EX_GA05	/	

Notes

Do not scale drawings
 All dimensions to be checked on site, Architect to be advised of any variation between the drawings and site conditions
 Errors to be reported immediately to the Architect
 To be read in conjunction with the specification and all relevant Architects, Services and Structural Engineers Drawings

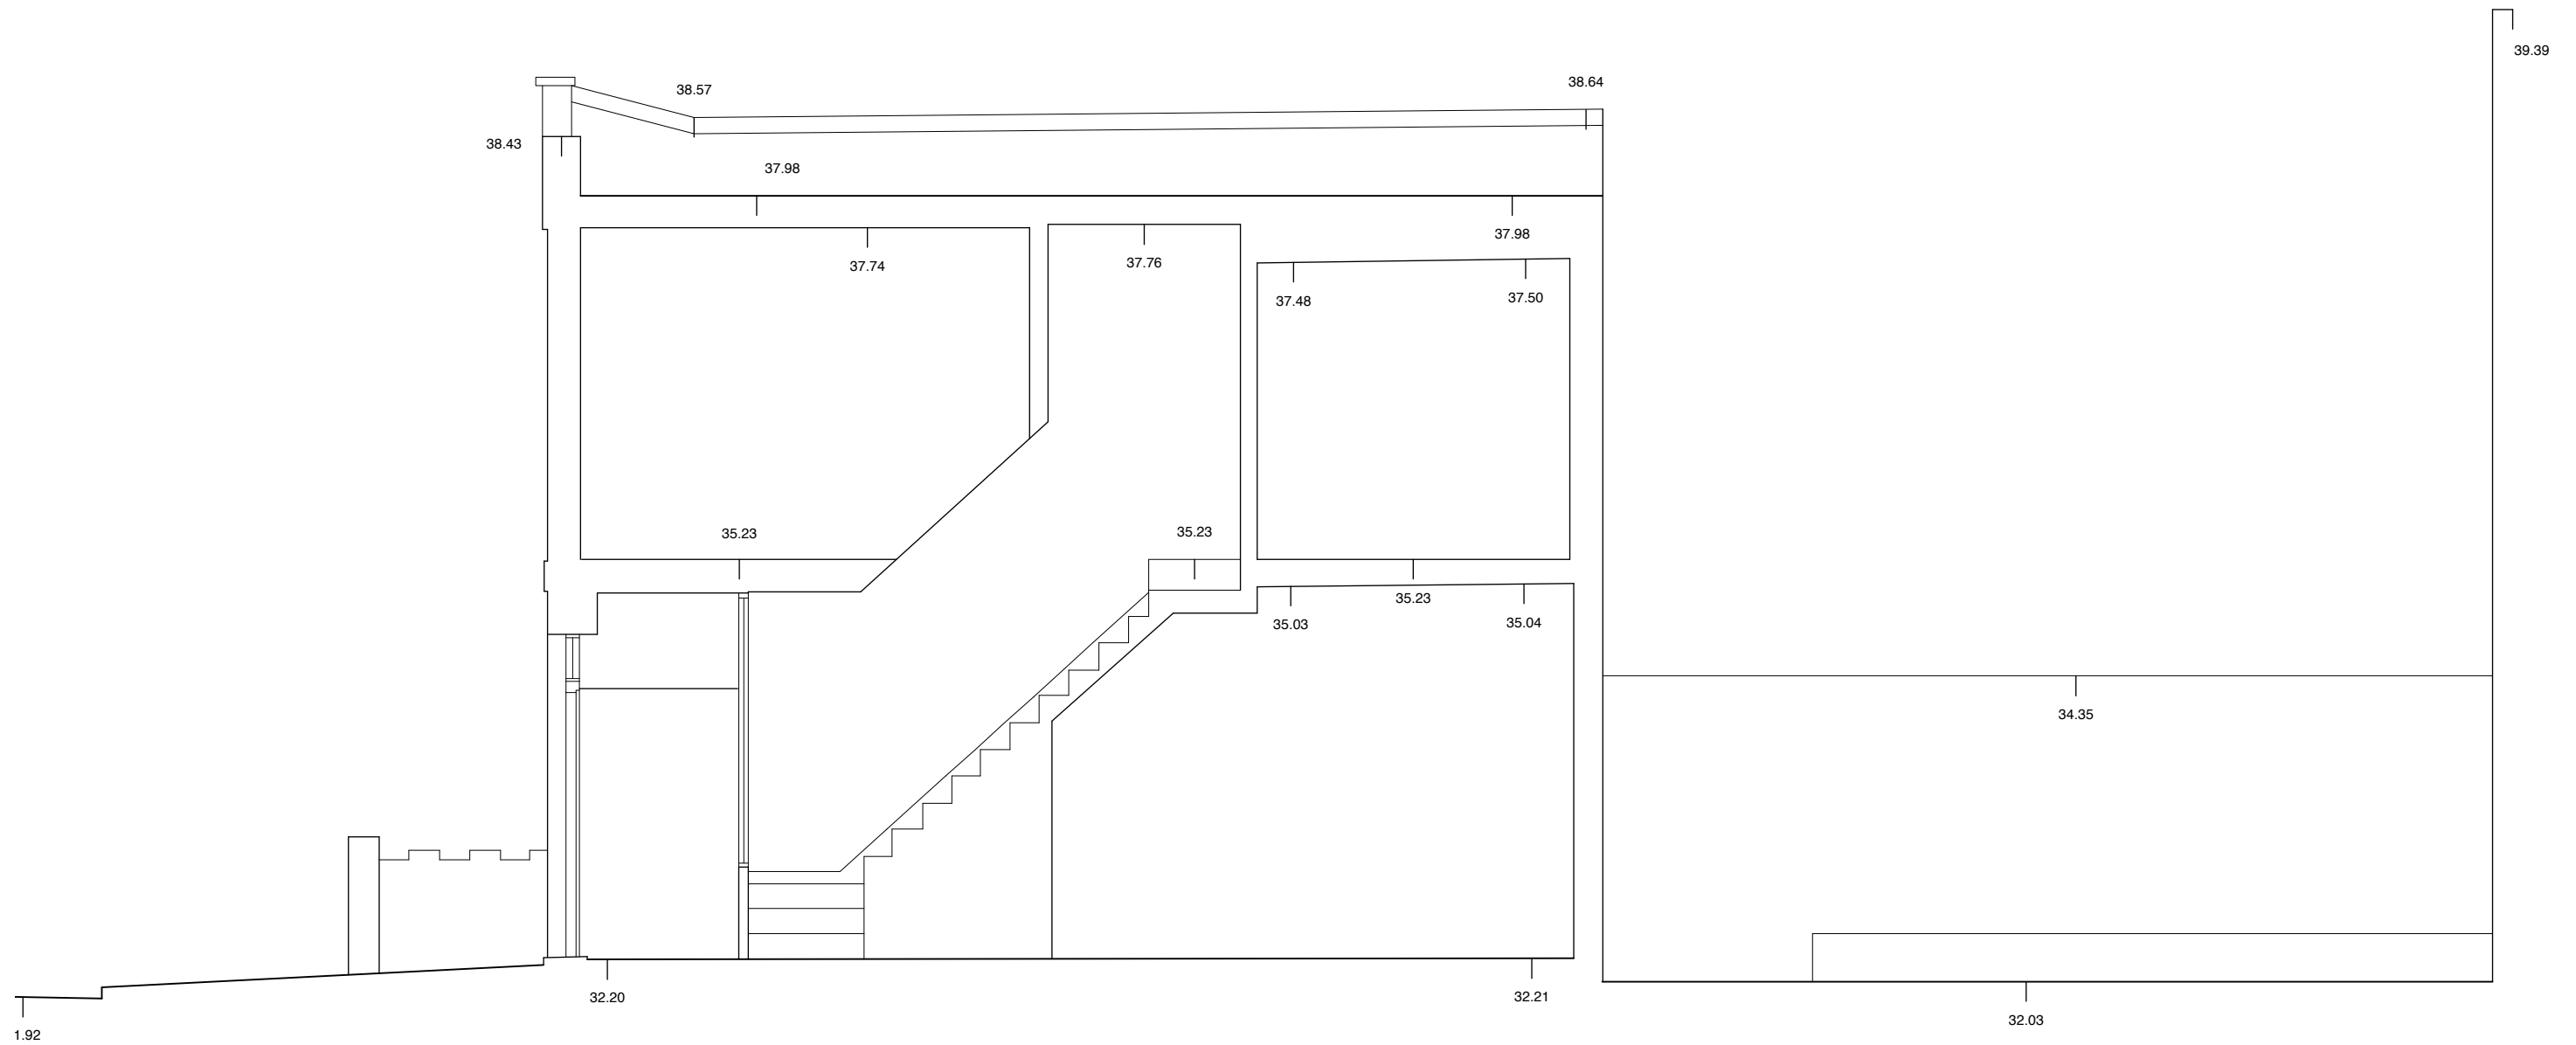


01 Rear Elevation - EXISTING
 scale 1:50

Rev.	Date	Init.	Description
LLOWARCH LLOWARCH			
		74 CAMDEN MEWS LONDON NW1 9BX	tel: 020 7833 2883 e-mail: studio@llowarch.co.uk
Project	23 ANGLERS LANE, NW5 3DD		
Client	MRS A JONES		
Drawing Title	SECTION 1 - EXISTING		
Date	Scale @ A3	Status	
200824	1:50	PLANNING	
Project reference	Drawing Number	Revision	
23AL	EX_GA06	/	

Notes

Do not scale drawings
 All dimensions to be checked on site, Architect to be advised of any variation between the drawings and site conditions
 Errors to be reported immediately to the Architect
 To be read in conjunction with the specification and all relevant Architects, Services and Structural Engineers Drawings


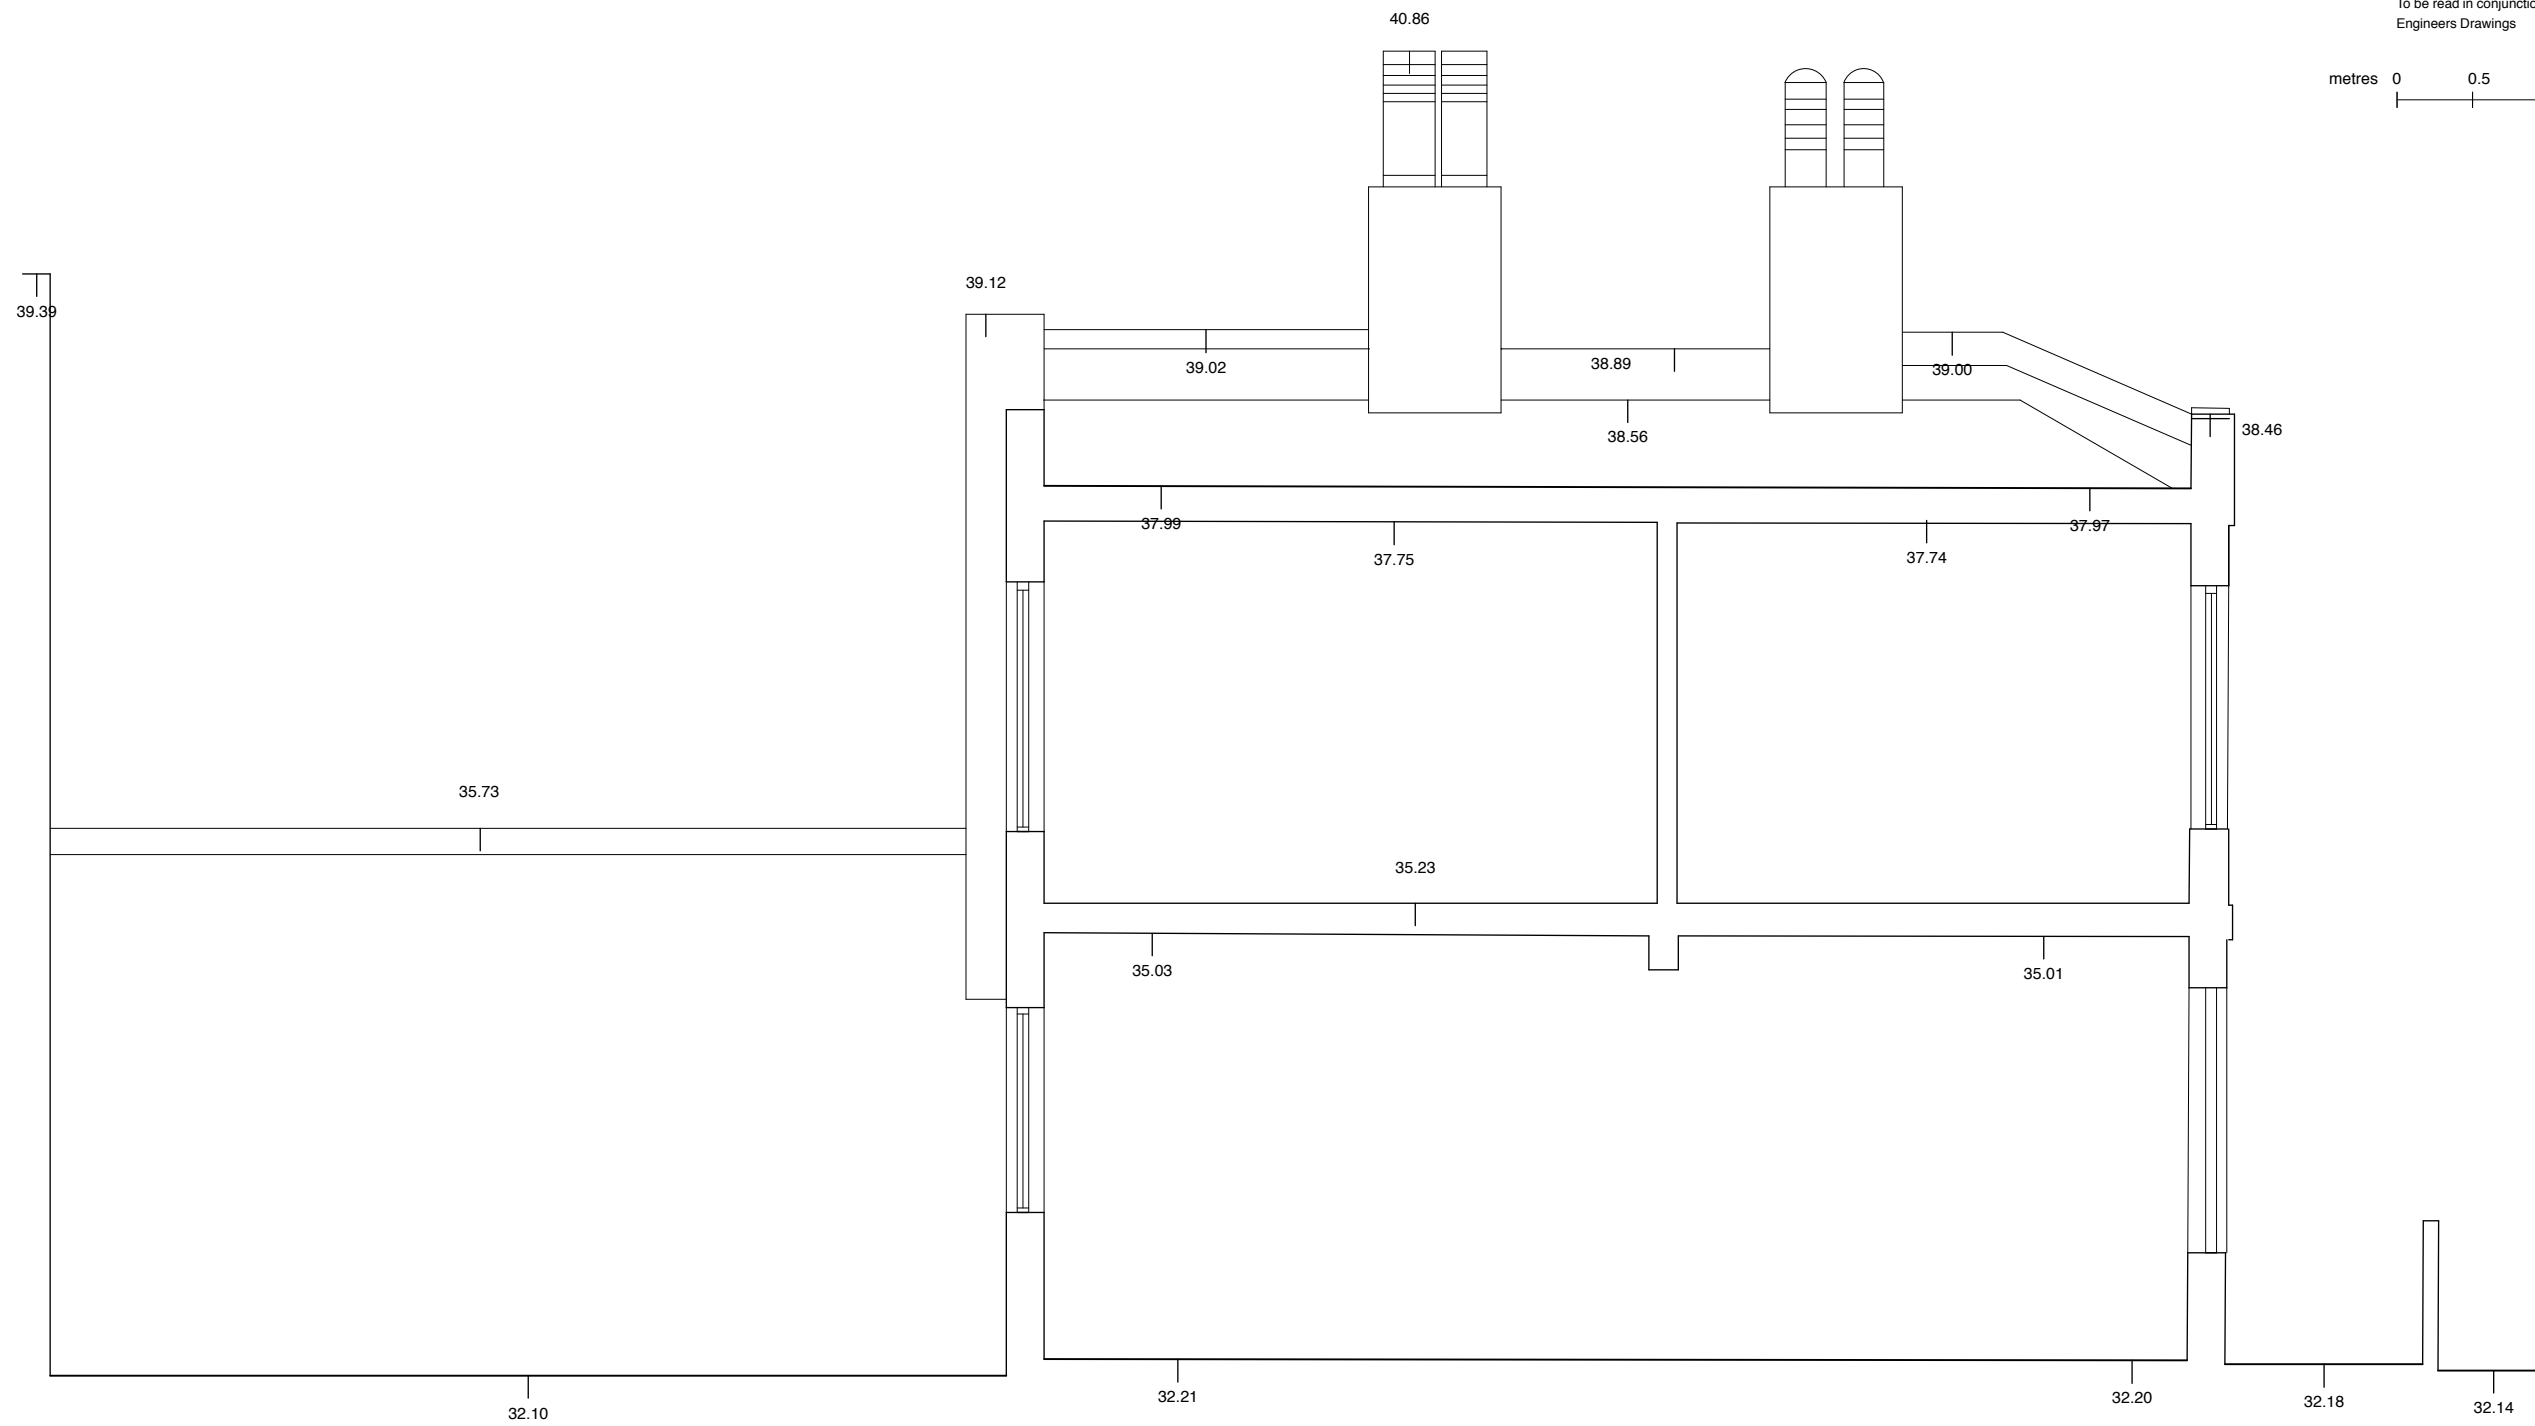


01 Section 2 - EXISTING
 scale 1:50

Rev.	Date	Init.	Description
<p>LLOWARCH LLOWARCH 74 CAMDEN MEWS tel: 020 7833 2883 LONDON NW1 9BX e-mail: studio@llowarch.co.uk</p>			
Project 23 ANGLERS LANE, NW5 3DD			
Client MRS A JONES			
Drawing Title SECTION 2 - EXISTING			
Date	Scale @ A3	Status	
200824	1:50	PLANNING	
Project reference	Drawing Number	Revision	
23AL	EX_GA07	/	



1:1250

  

— application site



1:500



Rev.	Date	Init.	Description
LLOWARCH LLOWARCH			
74 CAMDEN MEWS tel: 020 7833 2883 LONDON NW1 9BX e-mail: studio@larchitects.co.uk			
Project	23 Anglers Lane, London, NW5 3DD		
Client	MRS A JONES		
Drawing Title	LOCATION & SITE PLAN		
Date	Scale @ A3	Status	
SEPT 2020	1 : 1250 / 1 : 500	PLANNING	
Project reference	Drawing Number	Revision	
23AL	EX_LA01	/	

Notes

Do not scale drawings
 All dimensions to be checked on site, Architect to be advised of any variation between the drawings and site conditions
 Errors to be reported immediately to the Architect
 To be read in conjunction with the specification and all relevant Architects, Services and Structural Engineers Drawings



01 | Front (South) Elevation - No.s 21 & 22
 scale N/A



02 | Front (South) Elevation - No.s 23 & 24
 scale N/A

Rev.	Date	Init.	Description
LLOWARCH LLOWARCH			
Project		23 ANGLERS LANE, NW5 3DD	
Client		MRS A JONES	
Drawing Title SITE PHOTOGRAPHS- FRONT ELEVATION			
Date	Scale	Status	
SEPT 2020	N/A	PLANNING	
Project reference	Drawing Number	Revision	
23AL	EX_PH01	/	

74 CAMDEN MEWS
 LONDON NW1 9BX
 tel: 020 7833 2883
 e-mail: studio@llowarchitects.co.uk

Notes

Do not scale drawings
All dimensions to be checked on site, Architect to be advised of any variation between the drawings and site conditions
Errors to be reported immediately to the Architect
To be read in conjunction with the specification and all relevant Architects, Services and Structural Engineers Drawings



01 | Rear (North) Elevation - low level
scale N/A



02 | Rear (North) Elevation - High lvl
scale N/A


Rev.	Date	Init.	Description
LLOWARCH LLOWARCH			
74 CAMDEN MEWS LONDON NW1 9BX		tel: 020 7833 2883 e-mail: studio@llowarchitects.co.uk	
Project	23 ANGLERS LANE, NW5 3DD		
Client	MRS A JONES		
Drawing Title	SITE PHOTOGRAPHS- REAR ELEVATION		
Date	Scale	Status	
SEPT 2020	N/A	PLANNING	
Project reference	Drawing Number	Revision	
23AL	EX_PH02	/	

Notes

Do not scale drawings
 All dimensions to be checked on site, Architect to be advised of any variation between the drawings and site conditions
 Errors to be reported immediately to the Architect
 To be read in conjunction with the specification and all relevant Architects, Services and Structural Engineers Drawings



01 | Roof - View 1 (towards rear)
 scale N/A

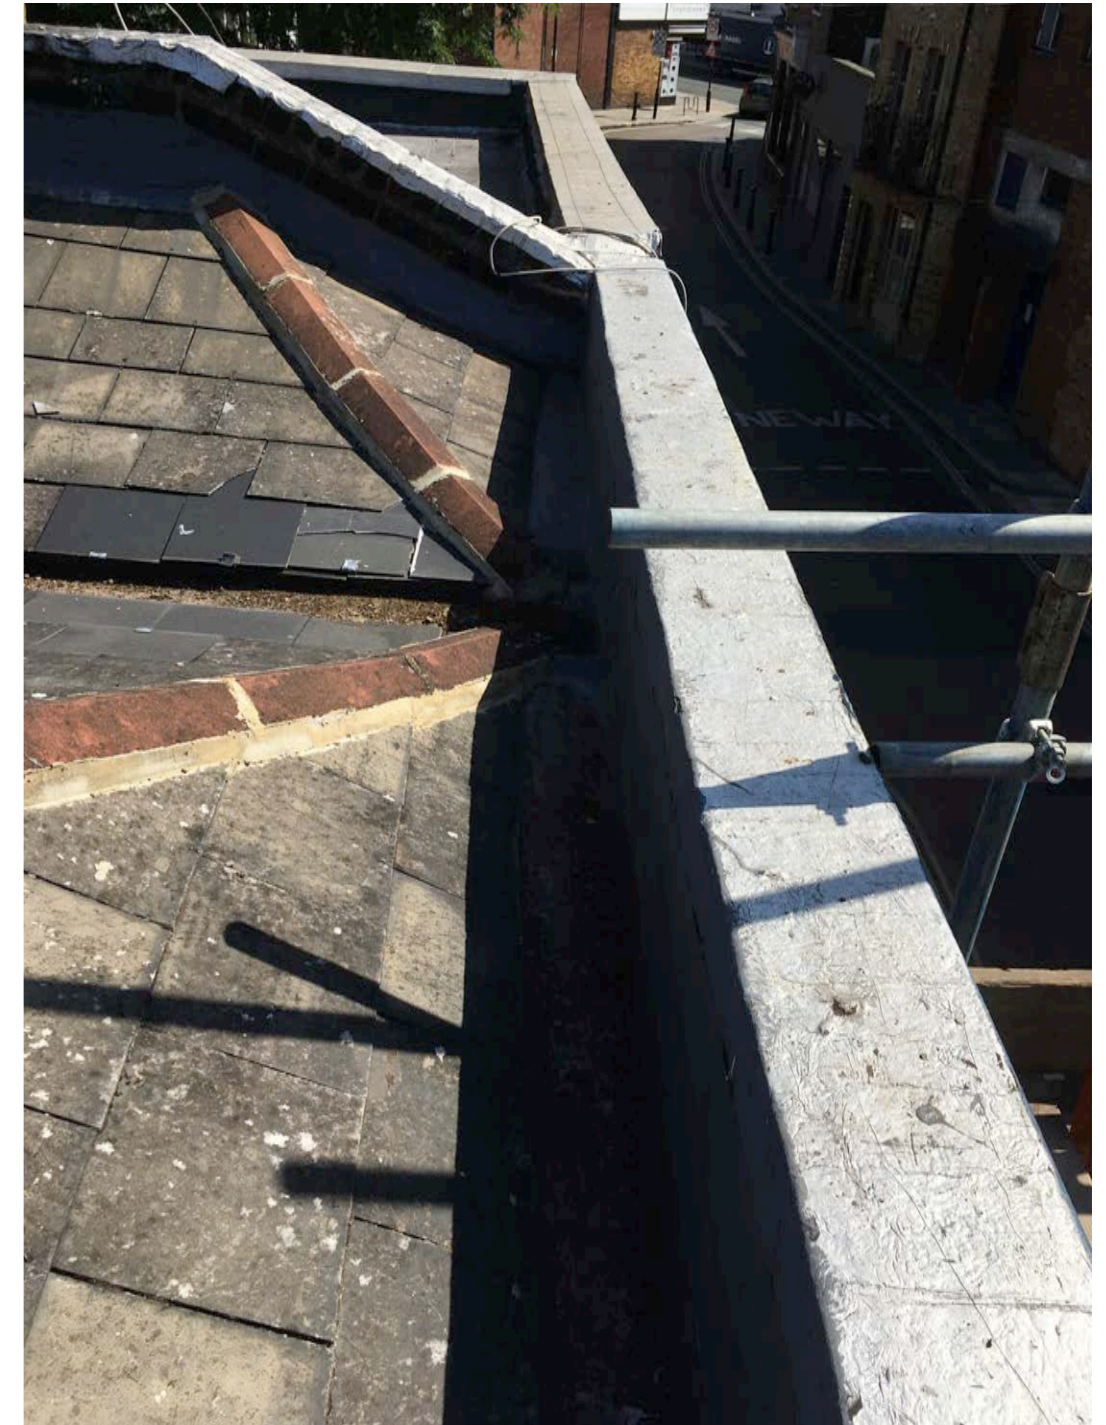


02 | Roof - View 2 (towards front)
 scale N/A

Rev.	Date	Init.	Description
LLOWARCH LLOWARCH 74 CAMDEN MEWS LONDON NW1 9BX tel: 020 7833 2883 e-mail: studio@llowarchitects.co.uk			
Project 23 ANGLERS LANE, NW5 3DD			
Client MRS A JONES			
Drawing Title SITE PHOTOGRAPHS- ROOF			
Date	Scale	Status	
SEPT 2020	N/A	PLANNING	
Project reference	Drawing Number	Revision	
23AL	EX_PH03	/	

Notes

Do not scale drawings
 All dimensions to be checked on site, Architect to be advised of any variation between the drawings and site conditions
 Errors to be reported immediately to the Architect
 To be read in conjunction with the specification and all relevant Architects, Services and Structural Engineers Drawings

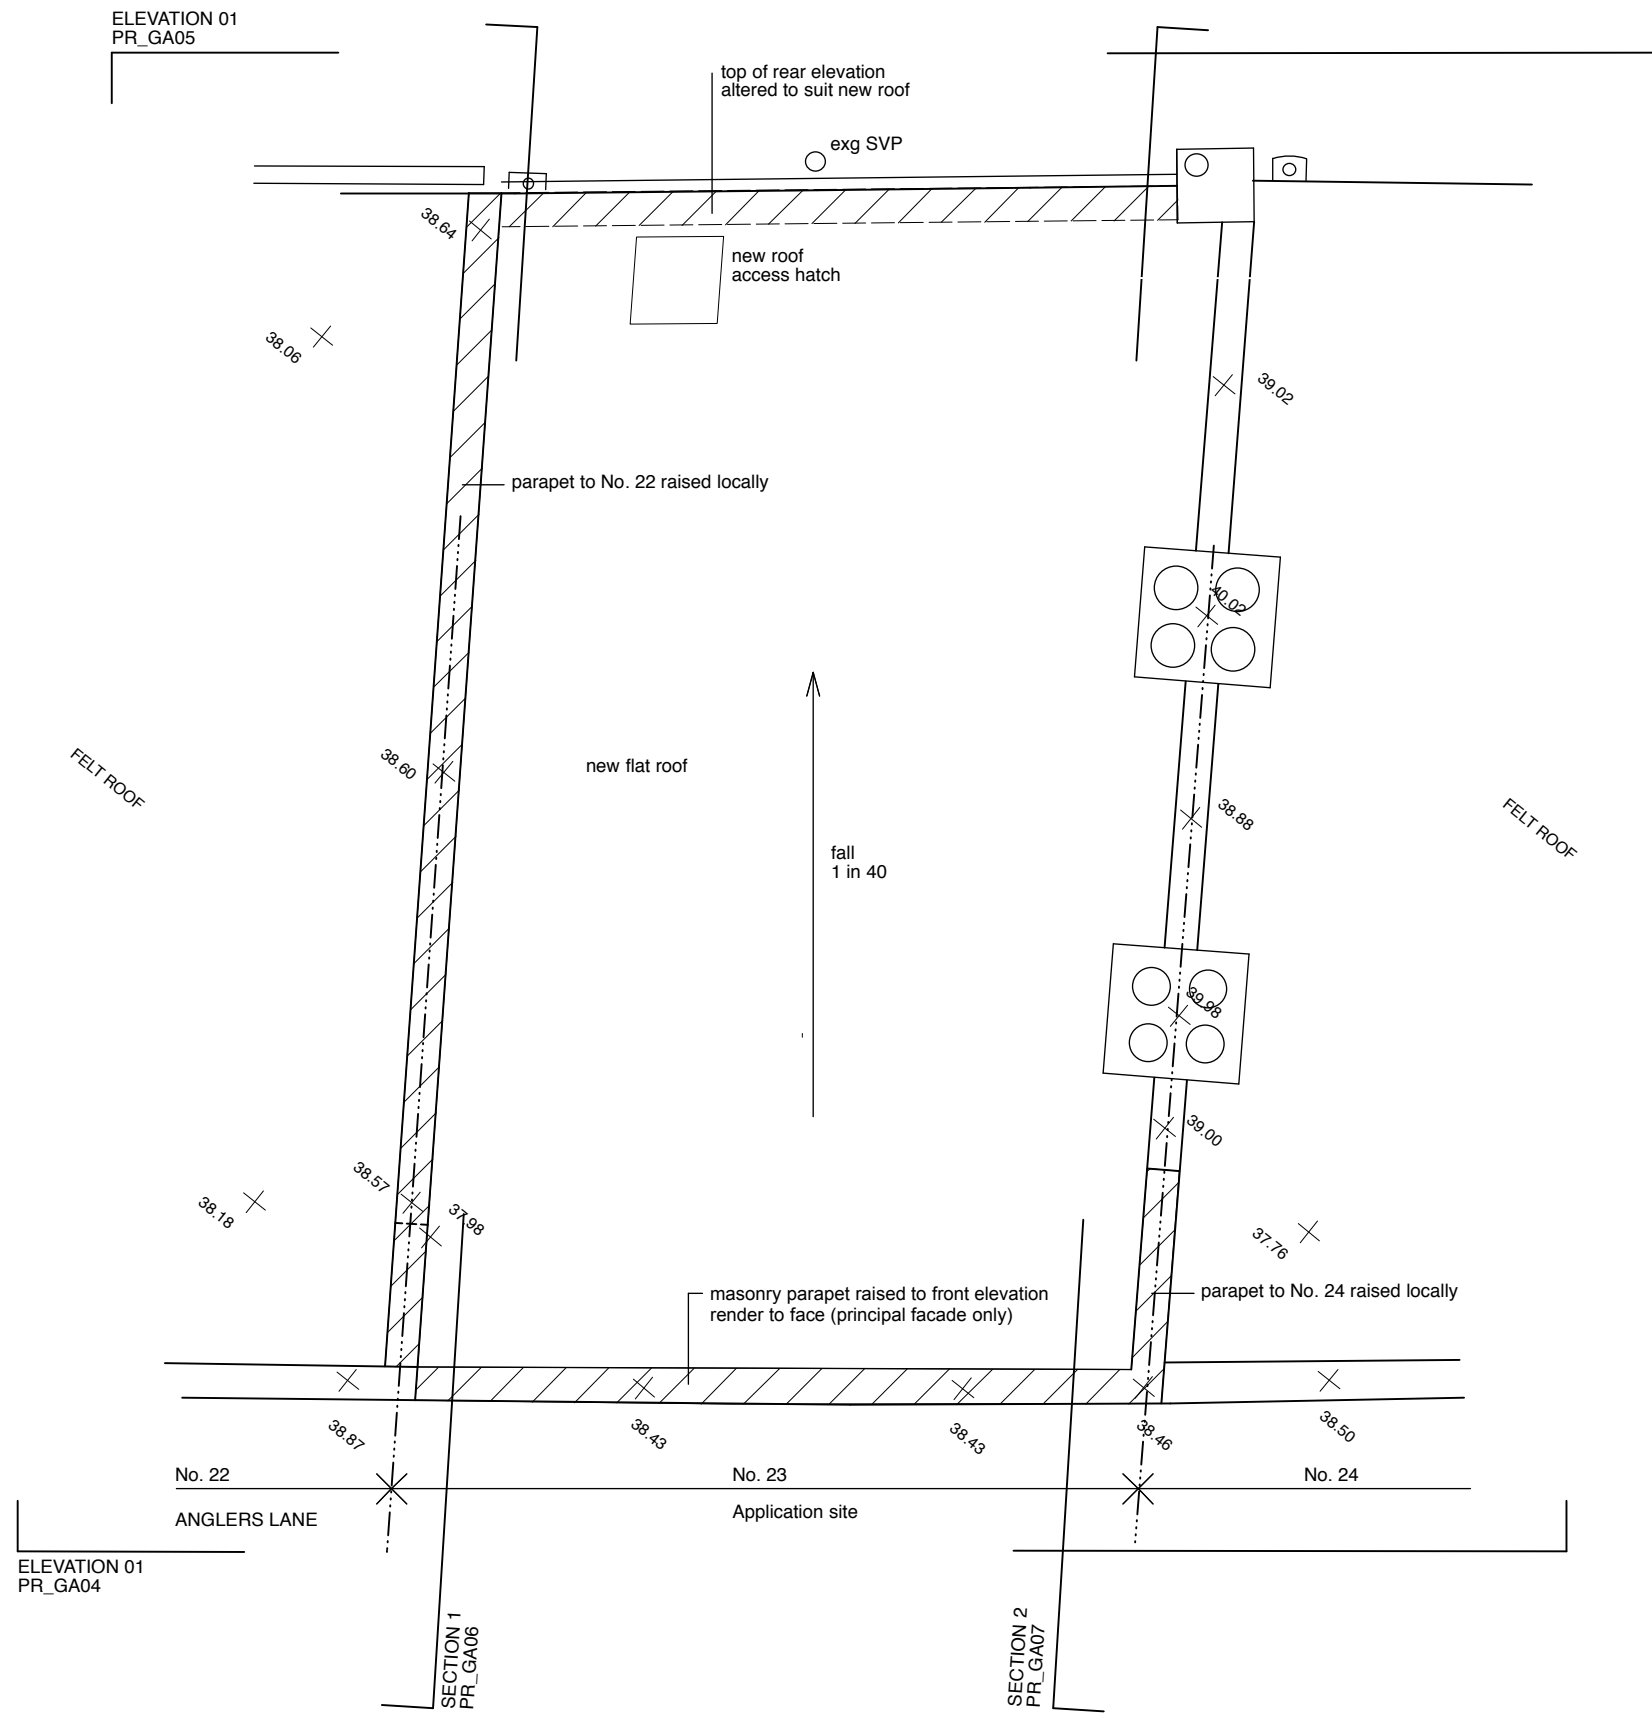

01 Roof Plan - PROPOSED
 scale 1 : 50

Rev.	Date	Init.	Description
<p>LLOWARCH LLOWARCH 74 CAMDEN MEWS tel: 020 7833 2883 LONDON NW1 9BX e-mail: studio@llowarchitects.co.uk</p>			
Project 23 ANGLERS LANE, NW5 3DD			
Client MRS A JONES			
Drawing Title ROOF PLAN - PROPOSED			
Date	Scale @ A3	Status	
200824	1 : 50	PLANNING	
Project reference	Drawing Number	Revision	
23AL	PR_GA03	/	


Notes

Do not scale drawings
 All dimensions to be checked on site, Architect to be advised of any variation between the drawings and site conditions
 Errors to be reported immediately to the Architect
 To be read in conjunction with the specification and all relevant Architects, Services and Structural Engineers Drawings



KEY

br brick
 re render

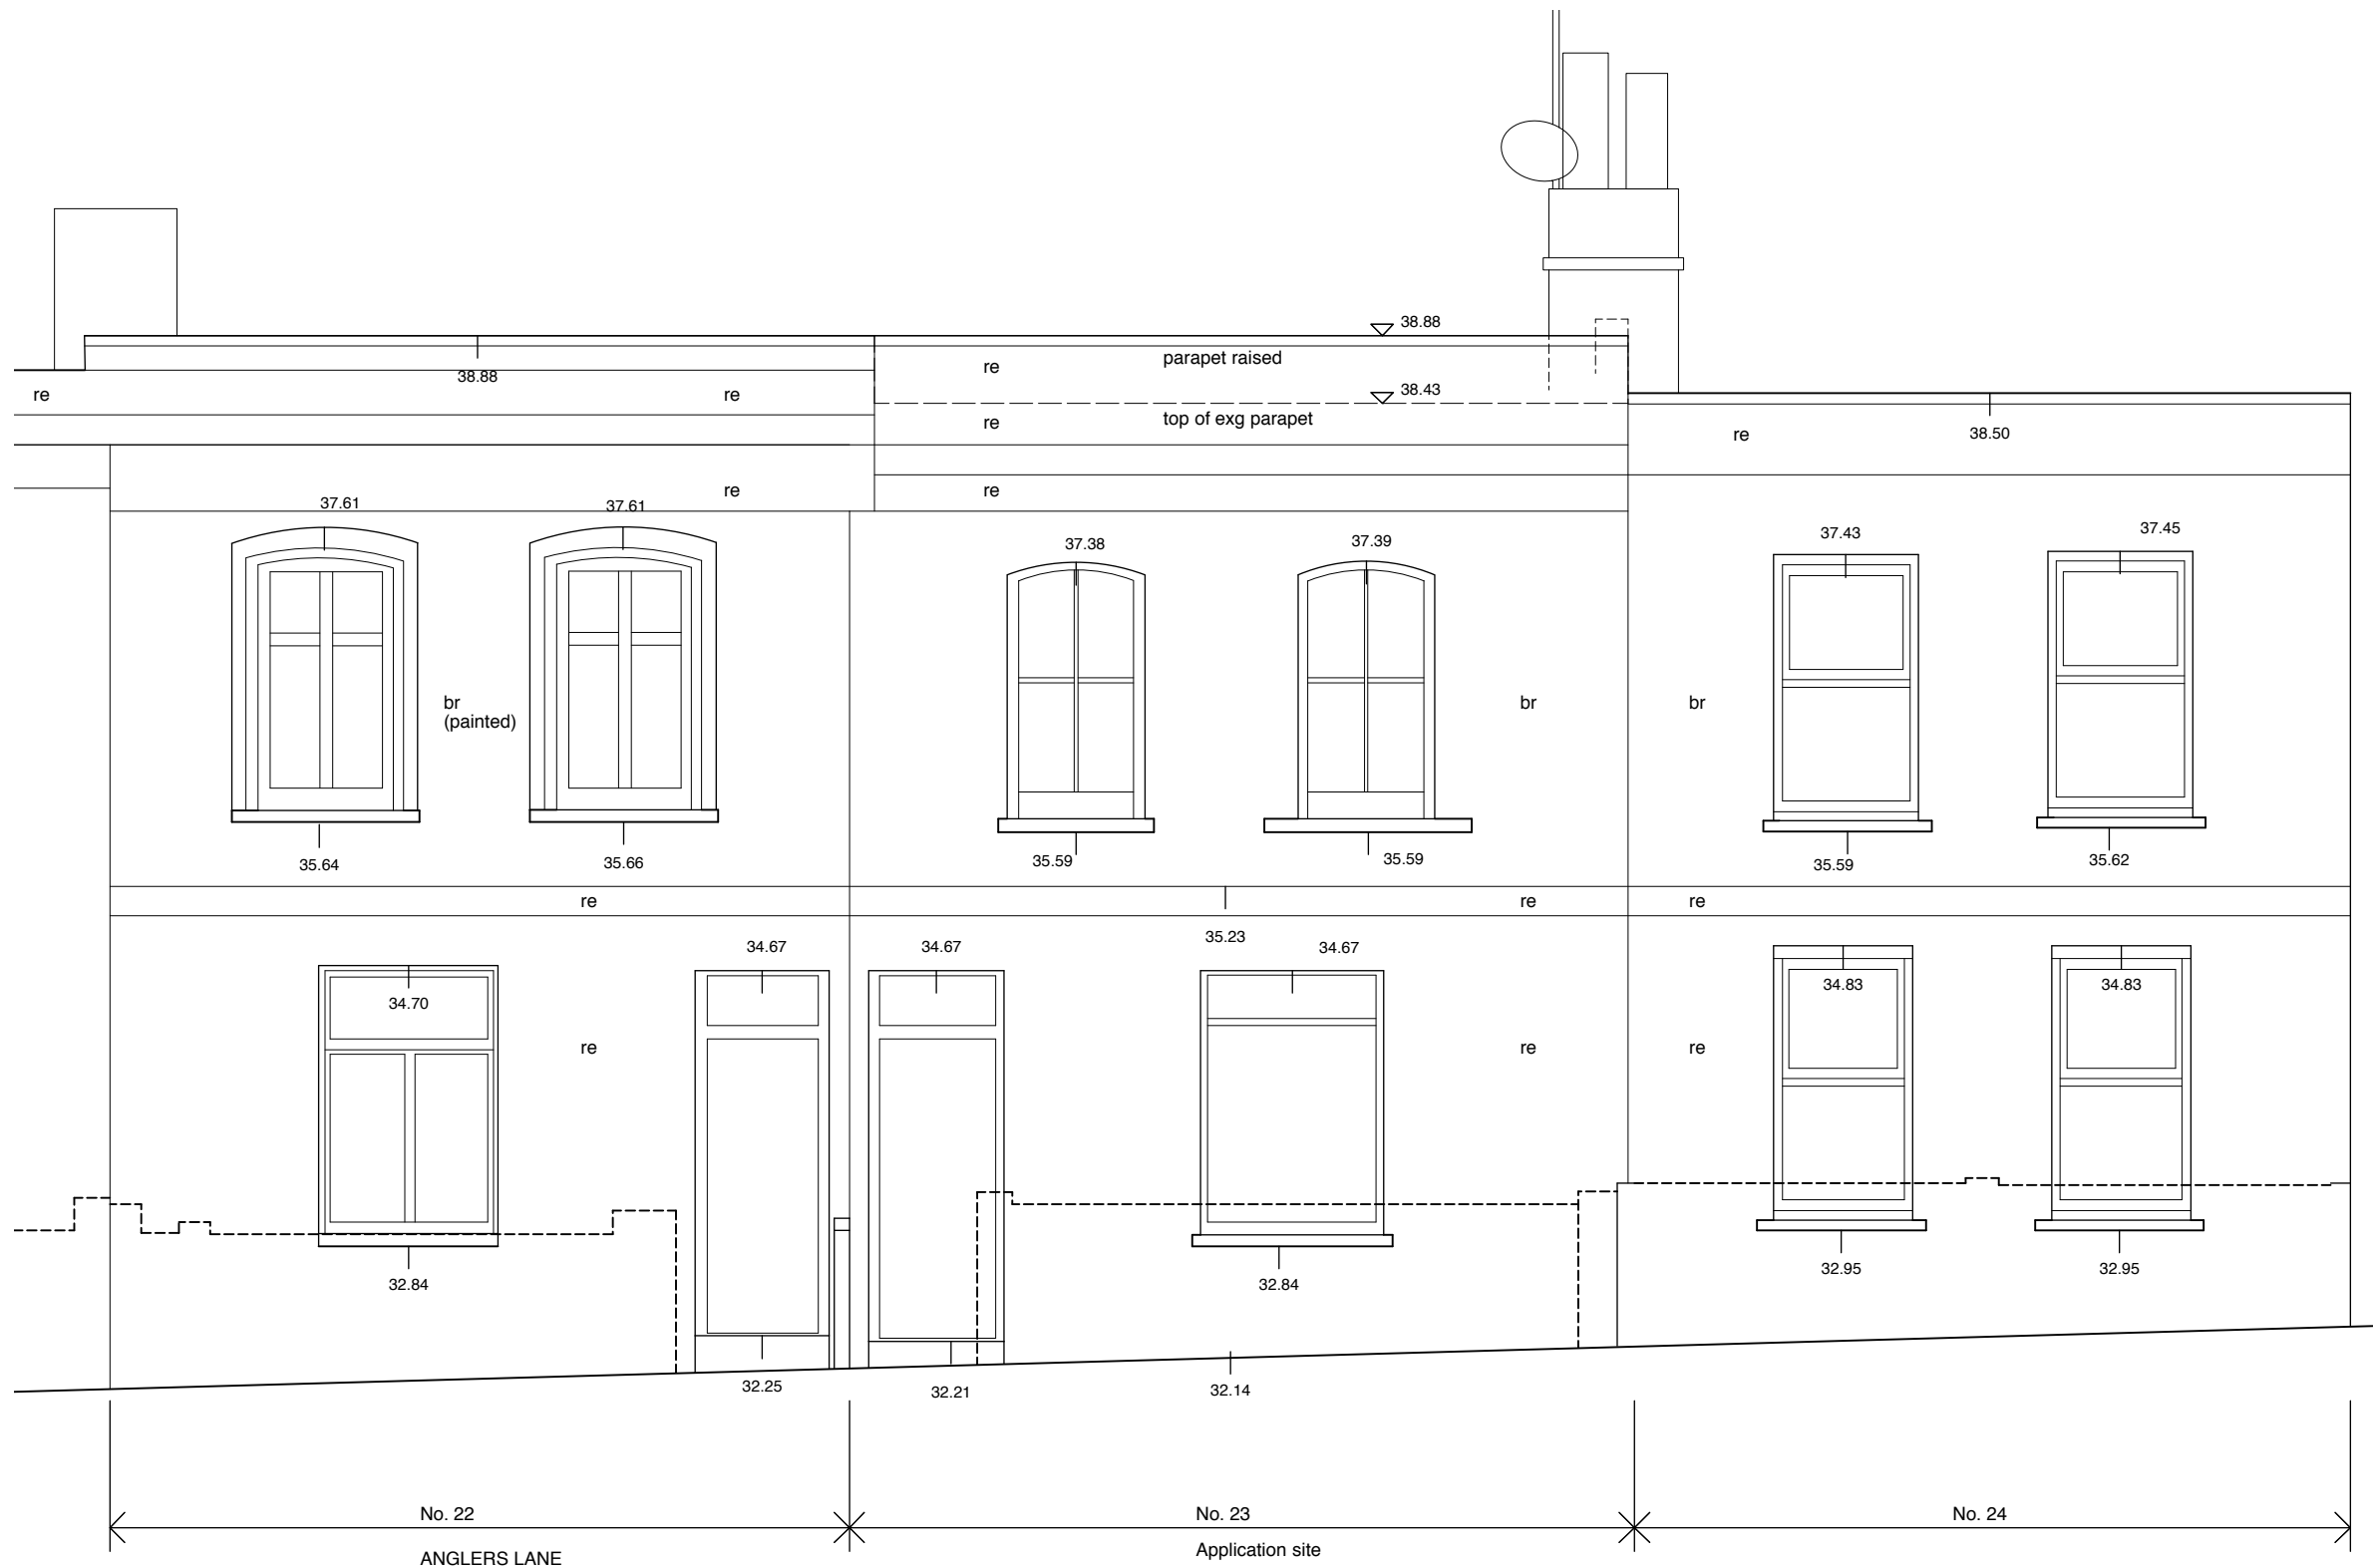

01 Front (South) Elevation - PROPOSED
 scale 1:50

Rev.	Date	Init.	Description
LLOWARCH LLOWARCH			
74 CAMDEN MEWS tel: 020 7833 2883 LONDON NW1 9BX e-mail: studio@llowarchitects.co.uk			
Project	23 ANGLERS LANE, NW5 3DD		
Client	MRS A JONES		
Drawing Title	FRONT ELEVATION - PROPOSED		
Date	Scale @ A3	Status	
200824	1:50	PLANNING	
Project reference	Drawing Number	Revision	
23AL	PR_GA04	/	


Notes

Do not scale drawings
 All dimensions to be checked on site, Architect to be advised of any variation between the drawings and site conditions
 Errors to be reported immediately to the Architect
 To be read in conjunction with the specification and all relevant Architects, Services and Structural Engineers Drawings



KEY

br brick

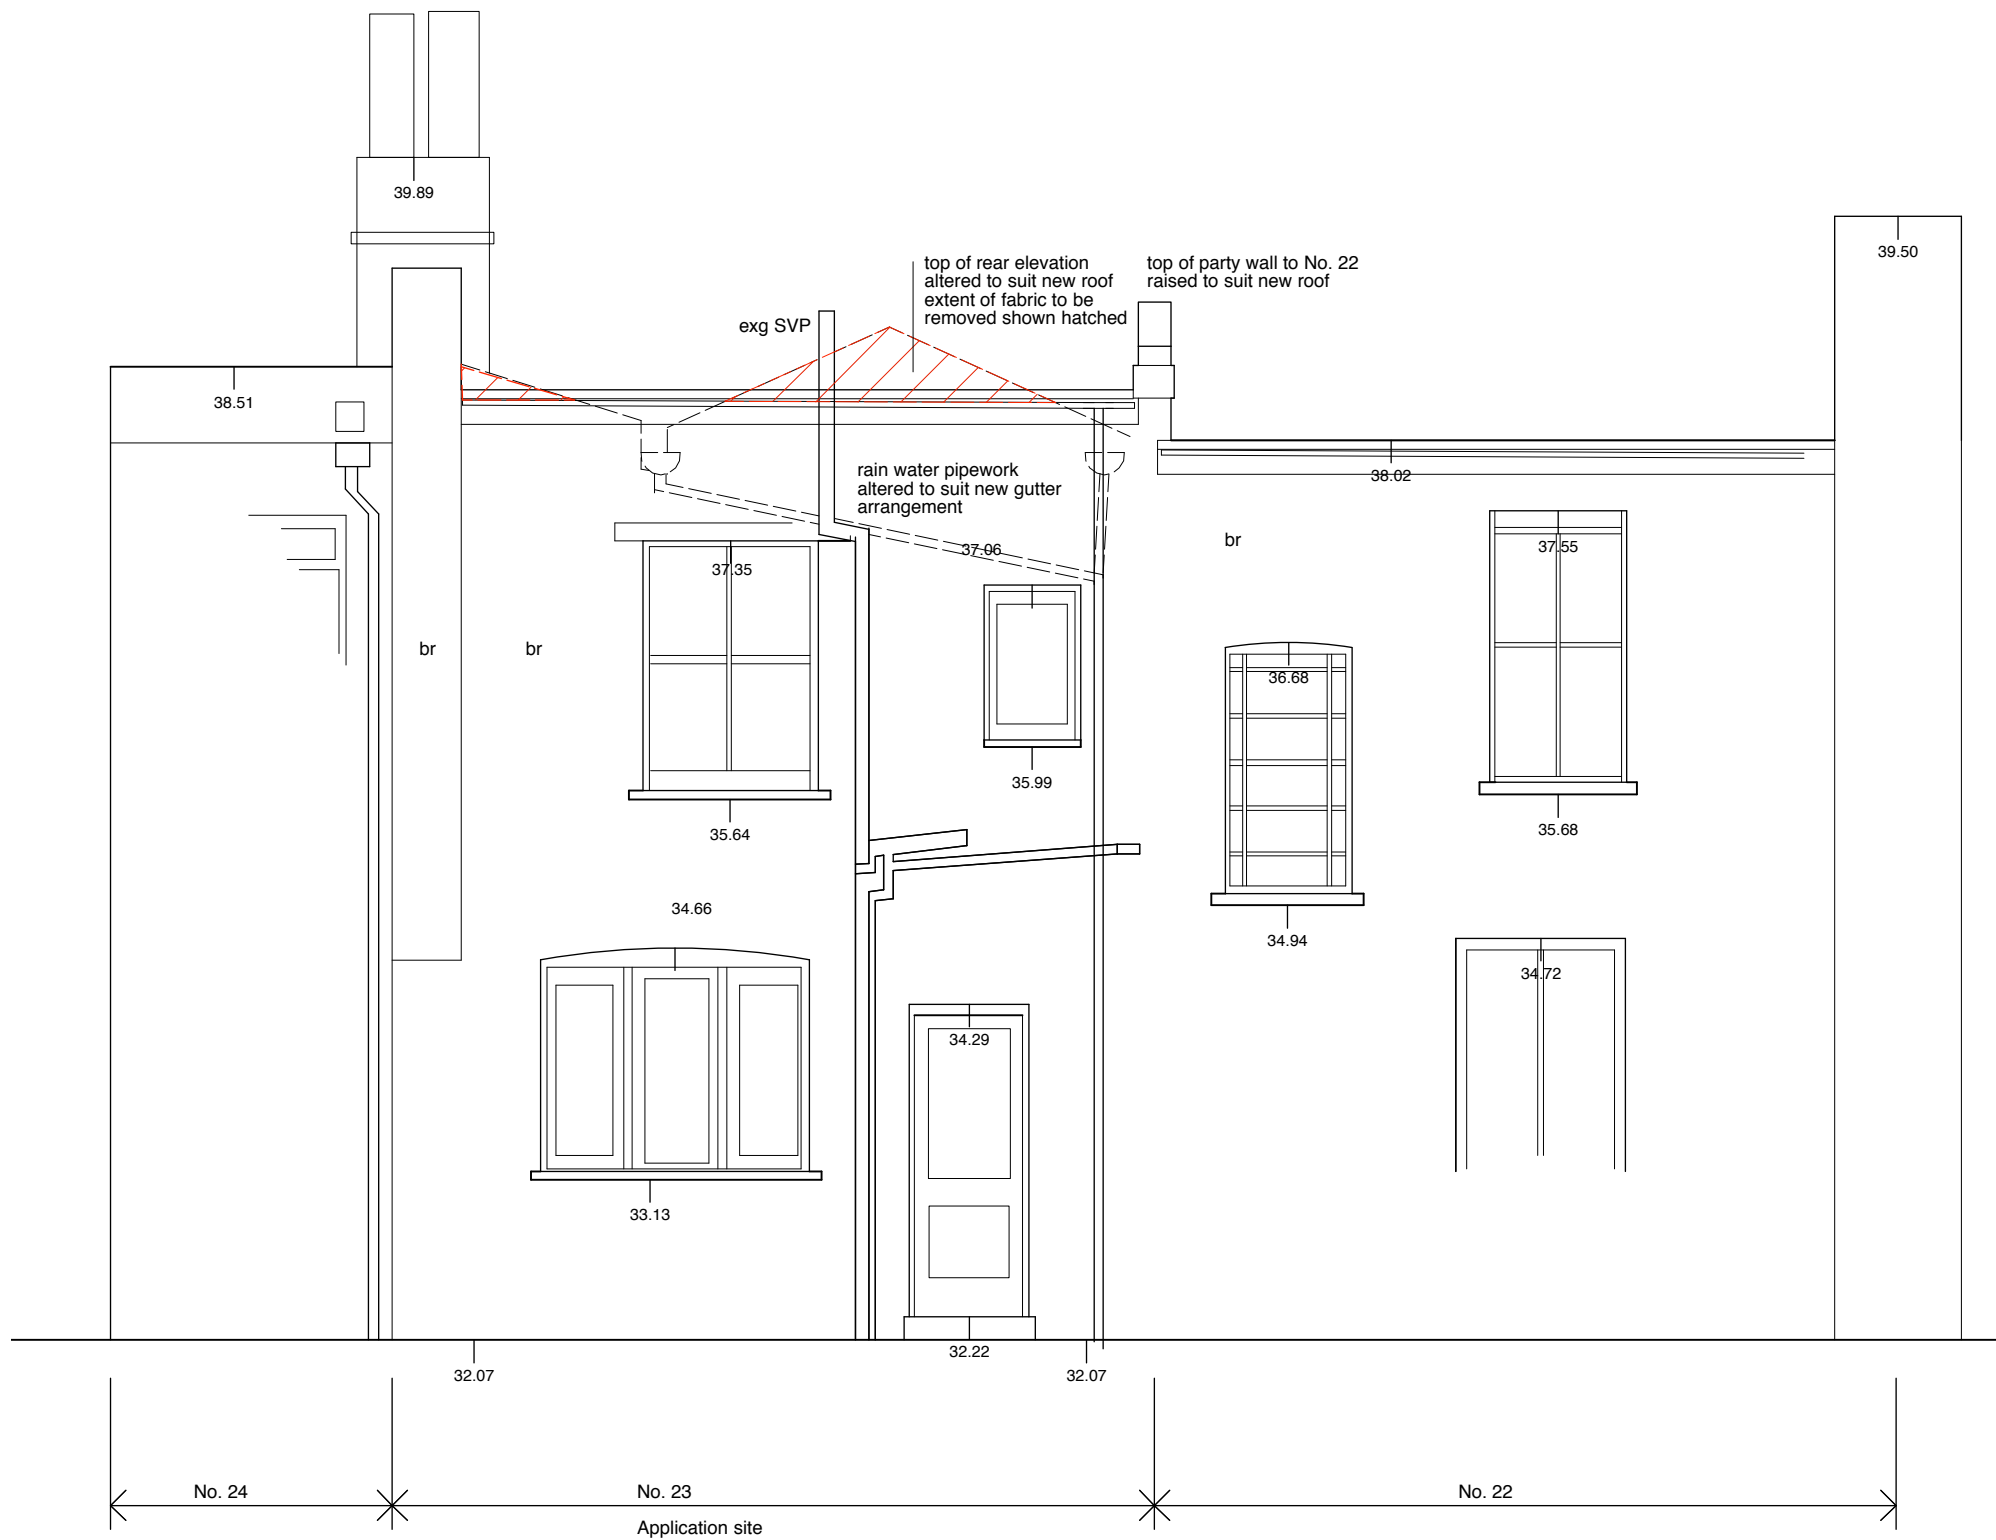

01 Rear (North) Elevation - PROPOSED
 scale 1:50

Rev.	Date	Init.	Description
LLOWARCH LLOWARCH			
		74 CAMDEN MEWS LONDON NW1 9BX	tel: 020 7833 2883 e-mail: studio@llowarchitects.co.uk
Project	23 ANGLERS LANE, NW5 3DD		
Client	MRS A JONES		
Drawing Title	REAR ELEVATION - PROPOSED		
Date	Scale @ A3	Status	
200824	1:50	PLANNING	
Project reference	Drawing Number	Revision	
23AL	PR_GA05	/	


Notes

Do not scale drawings
 All dimensions to be checked on site, Architect to be advised of any variation between the drawings and site conditions
 Errors to be reported immediately to the Architect
 To be read in conjunction with the specification and all relevant Architects, Services and Structural Engineers Drawings



KEY

br brick
 fl flashing

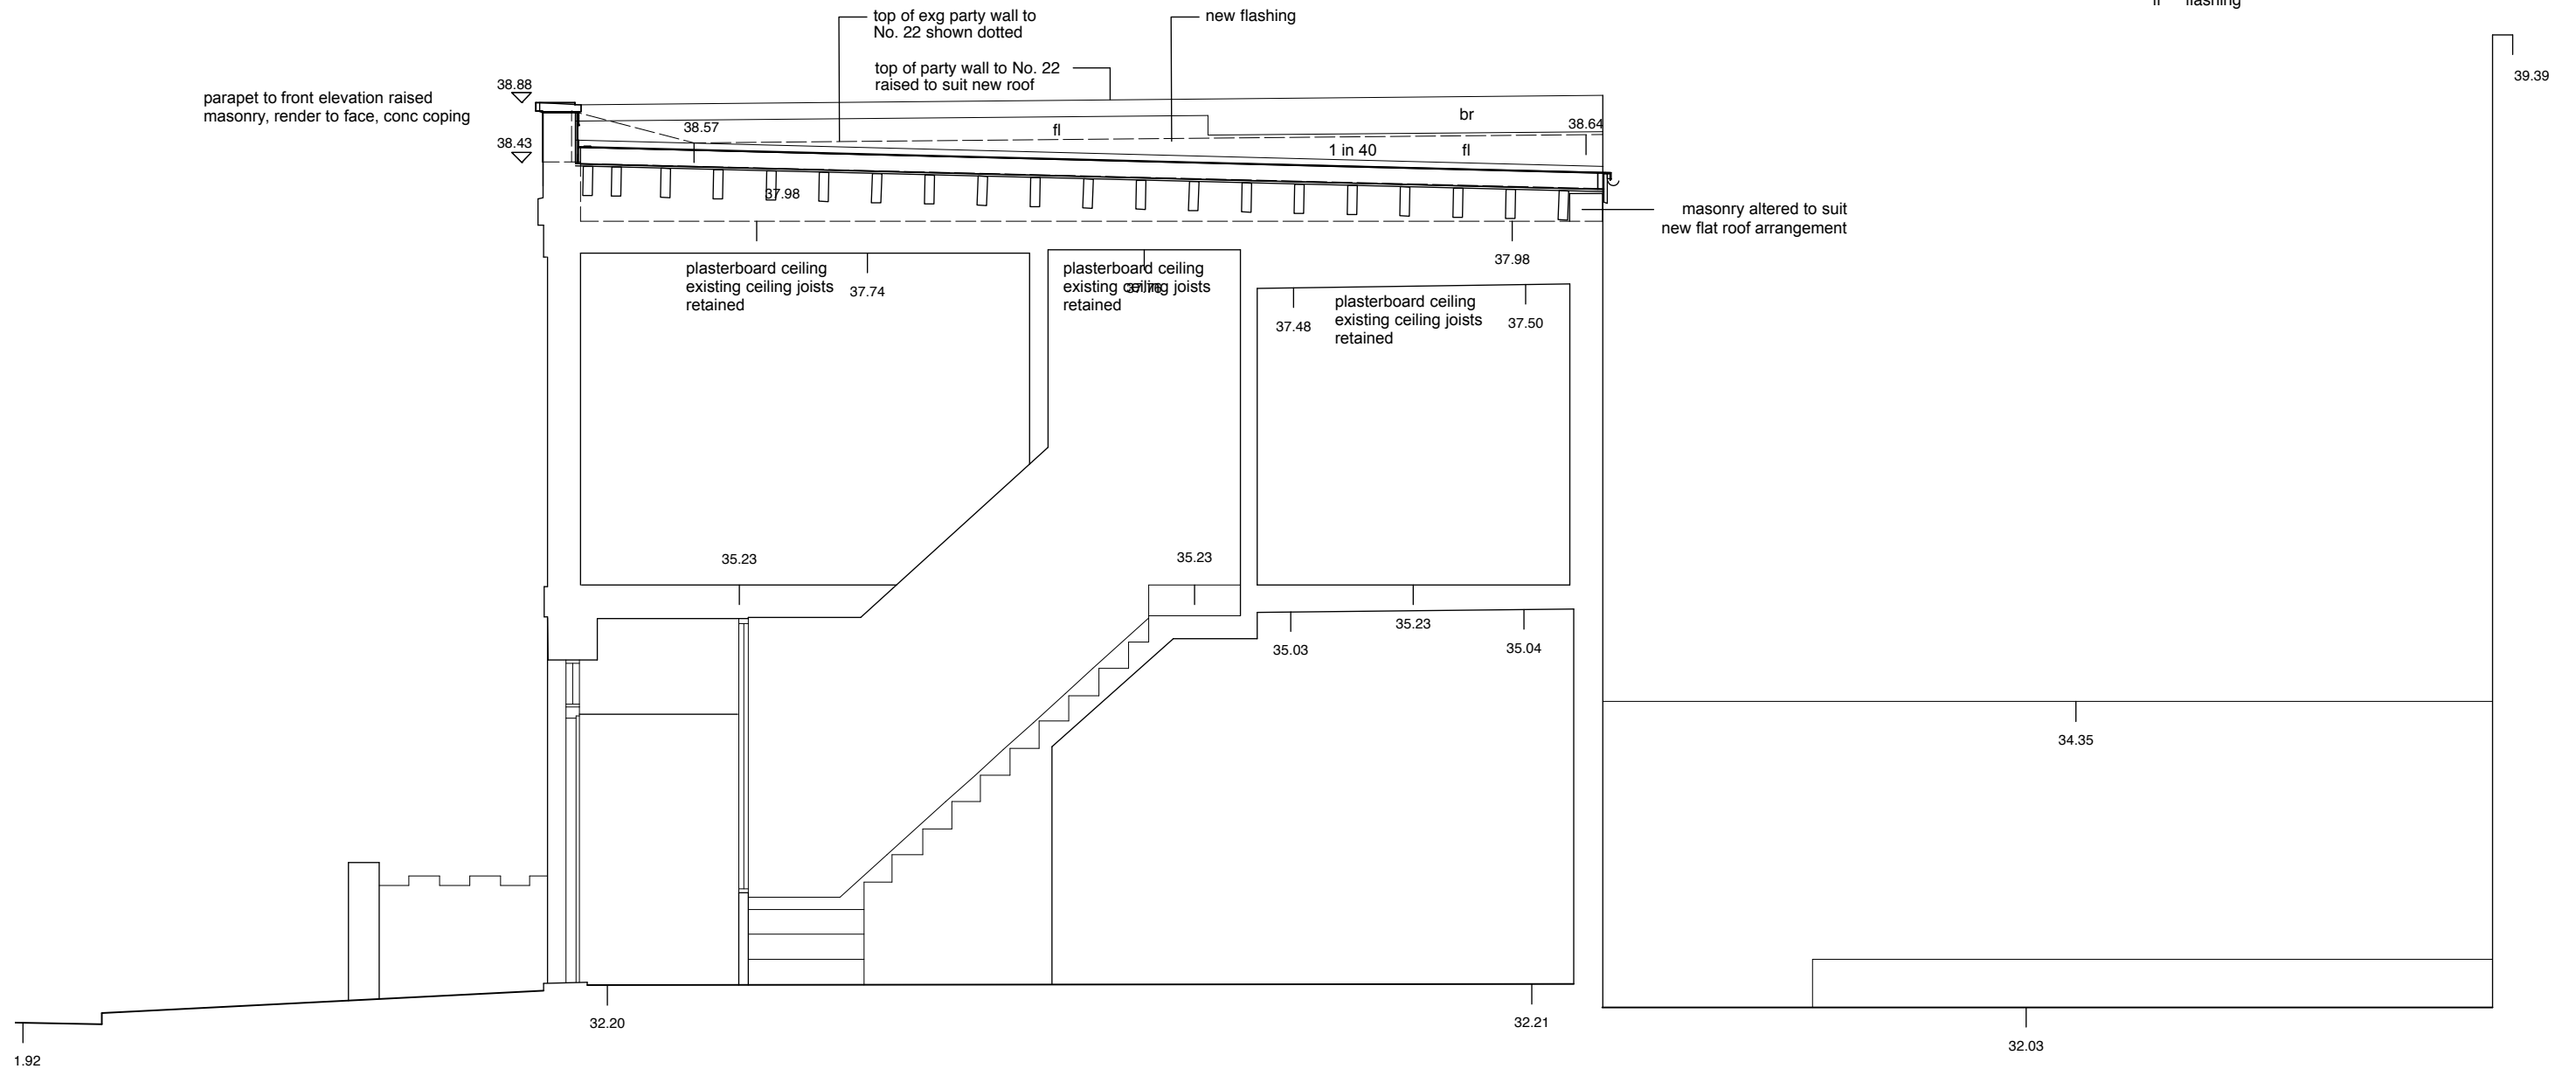

01 Section 1 - PROPOSED
 scale 1 : 50

Rev.	Date	Init.	Description
LLOWARCH LLOWARCH			
74 CAMDEN MEWS LONDON NW1 9BX			tel: 020 7833 2883 e-mail: studio@llowarch.co.uk
Project	23 ANGLERS LANE, NW5 3DD		
Client	MRS A JONES		
Drawing Title	SECTION 1 - PROPOSED		
Date	Scale @ A3	Status	
200824	1 : 50	PLANNING	
Project reference	Drawing Number	Revision	
23AL	PR_GA06	/	


Notes

Do not scale drawings
 All dimensions to be checked on site, Architect to be advised of any variation between the drawings and site conditions
 Errors to be reported immediately to the Architect
 To be read in conjunction with the specification and all relevant Architects, Services and Structural Engineers Drawings



KEY

br brick
 fl flashing

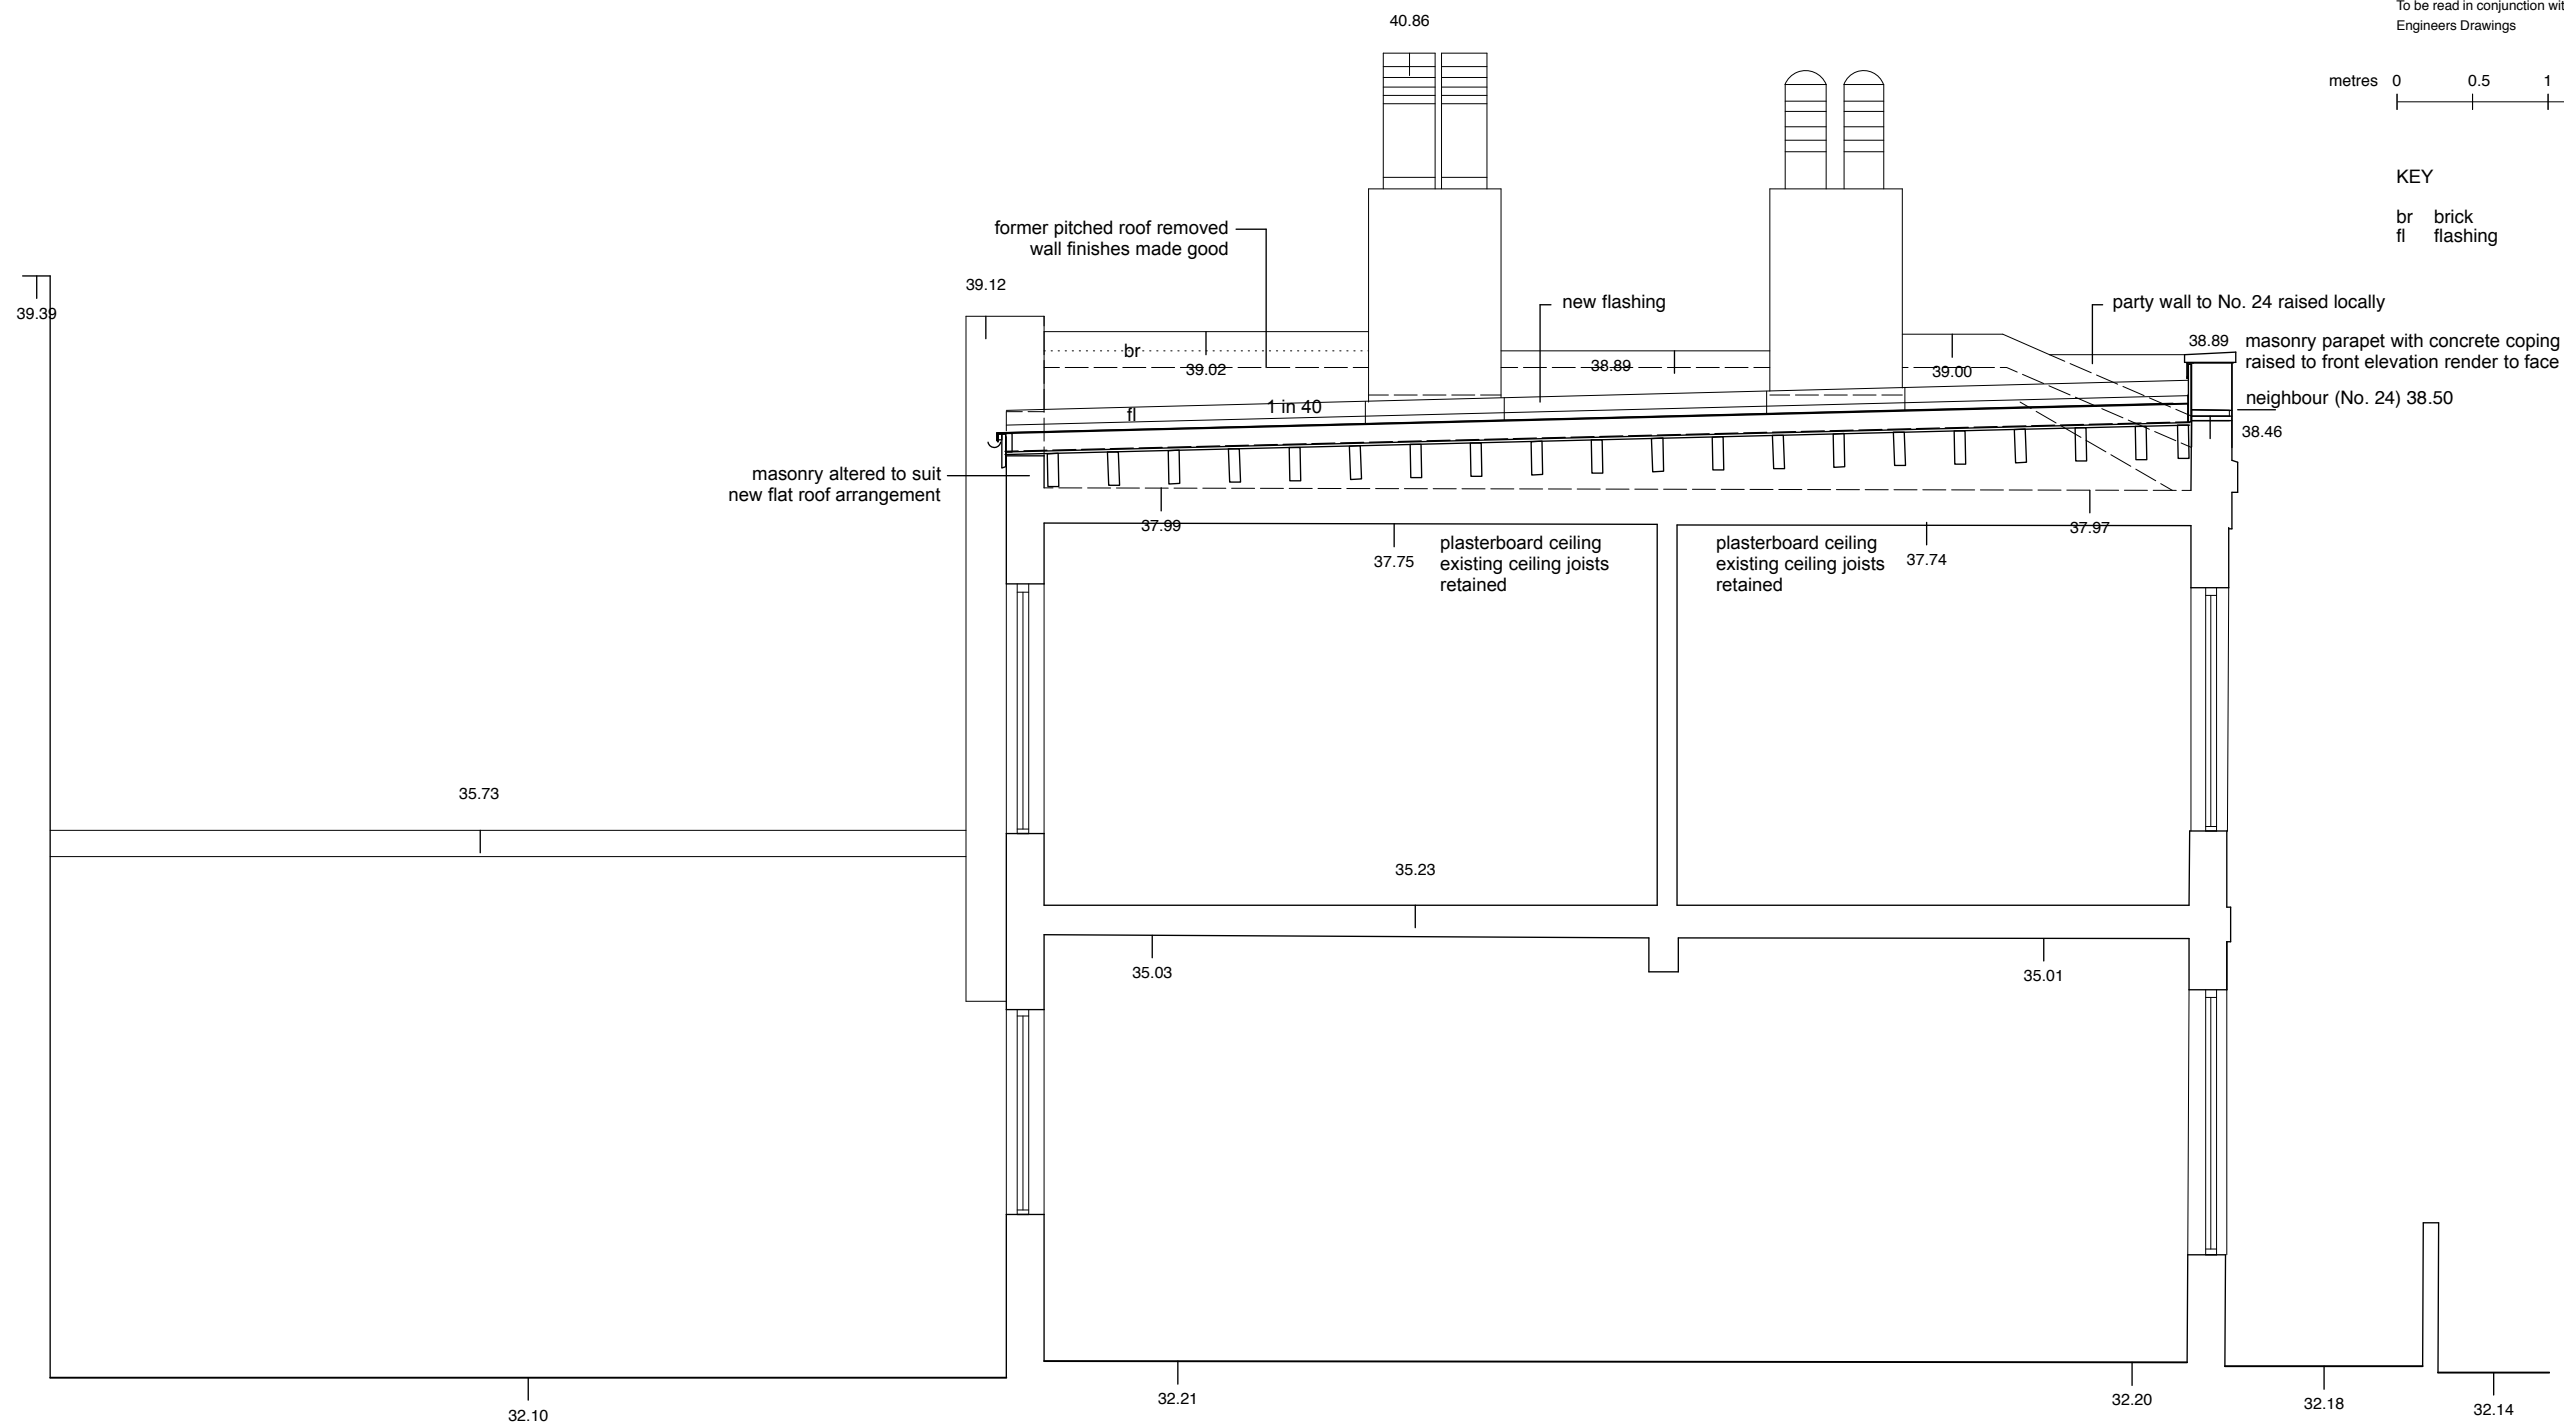

01 Section 2 - PROPOSED
 scale 1:50

Rev.	Date	Init.	Description
------	------	-------	-------------

LLOWARCH LLOWARCH 74 CAMDEN MEWS LONDON NW1 9BX tel: 020 7833 2883 e-mail: studio@llowarchitects.co.uk

Project **23 ANGLERS LANE, NW5 3DD**

Client **MRS A JONES**

Drawing Title **SECTION 2 - PROPOSED**

Date	Scale @ A3	Status
150308	1:50	PLANNING
Project reference	Drawing Number	Revision
23AL	PR_GA07	/