


no 22
boundary

boundary
no 26

drwg
1220

KEY

- 1. white rough cast render to match existing
- 2. new sliding doors
- 3. new balustrade
- 4. metal capping
- 5. TIMBER brise soleil

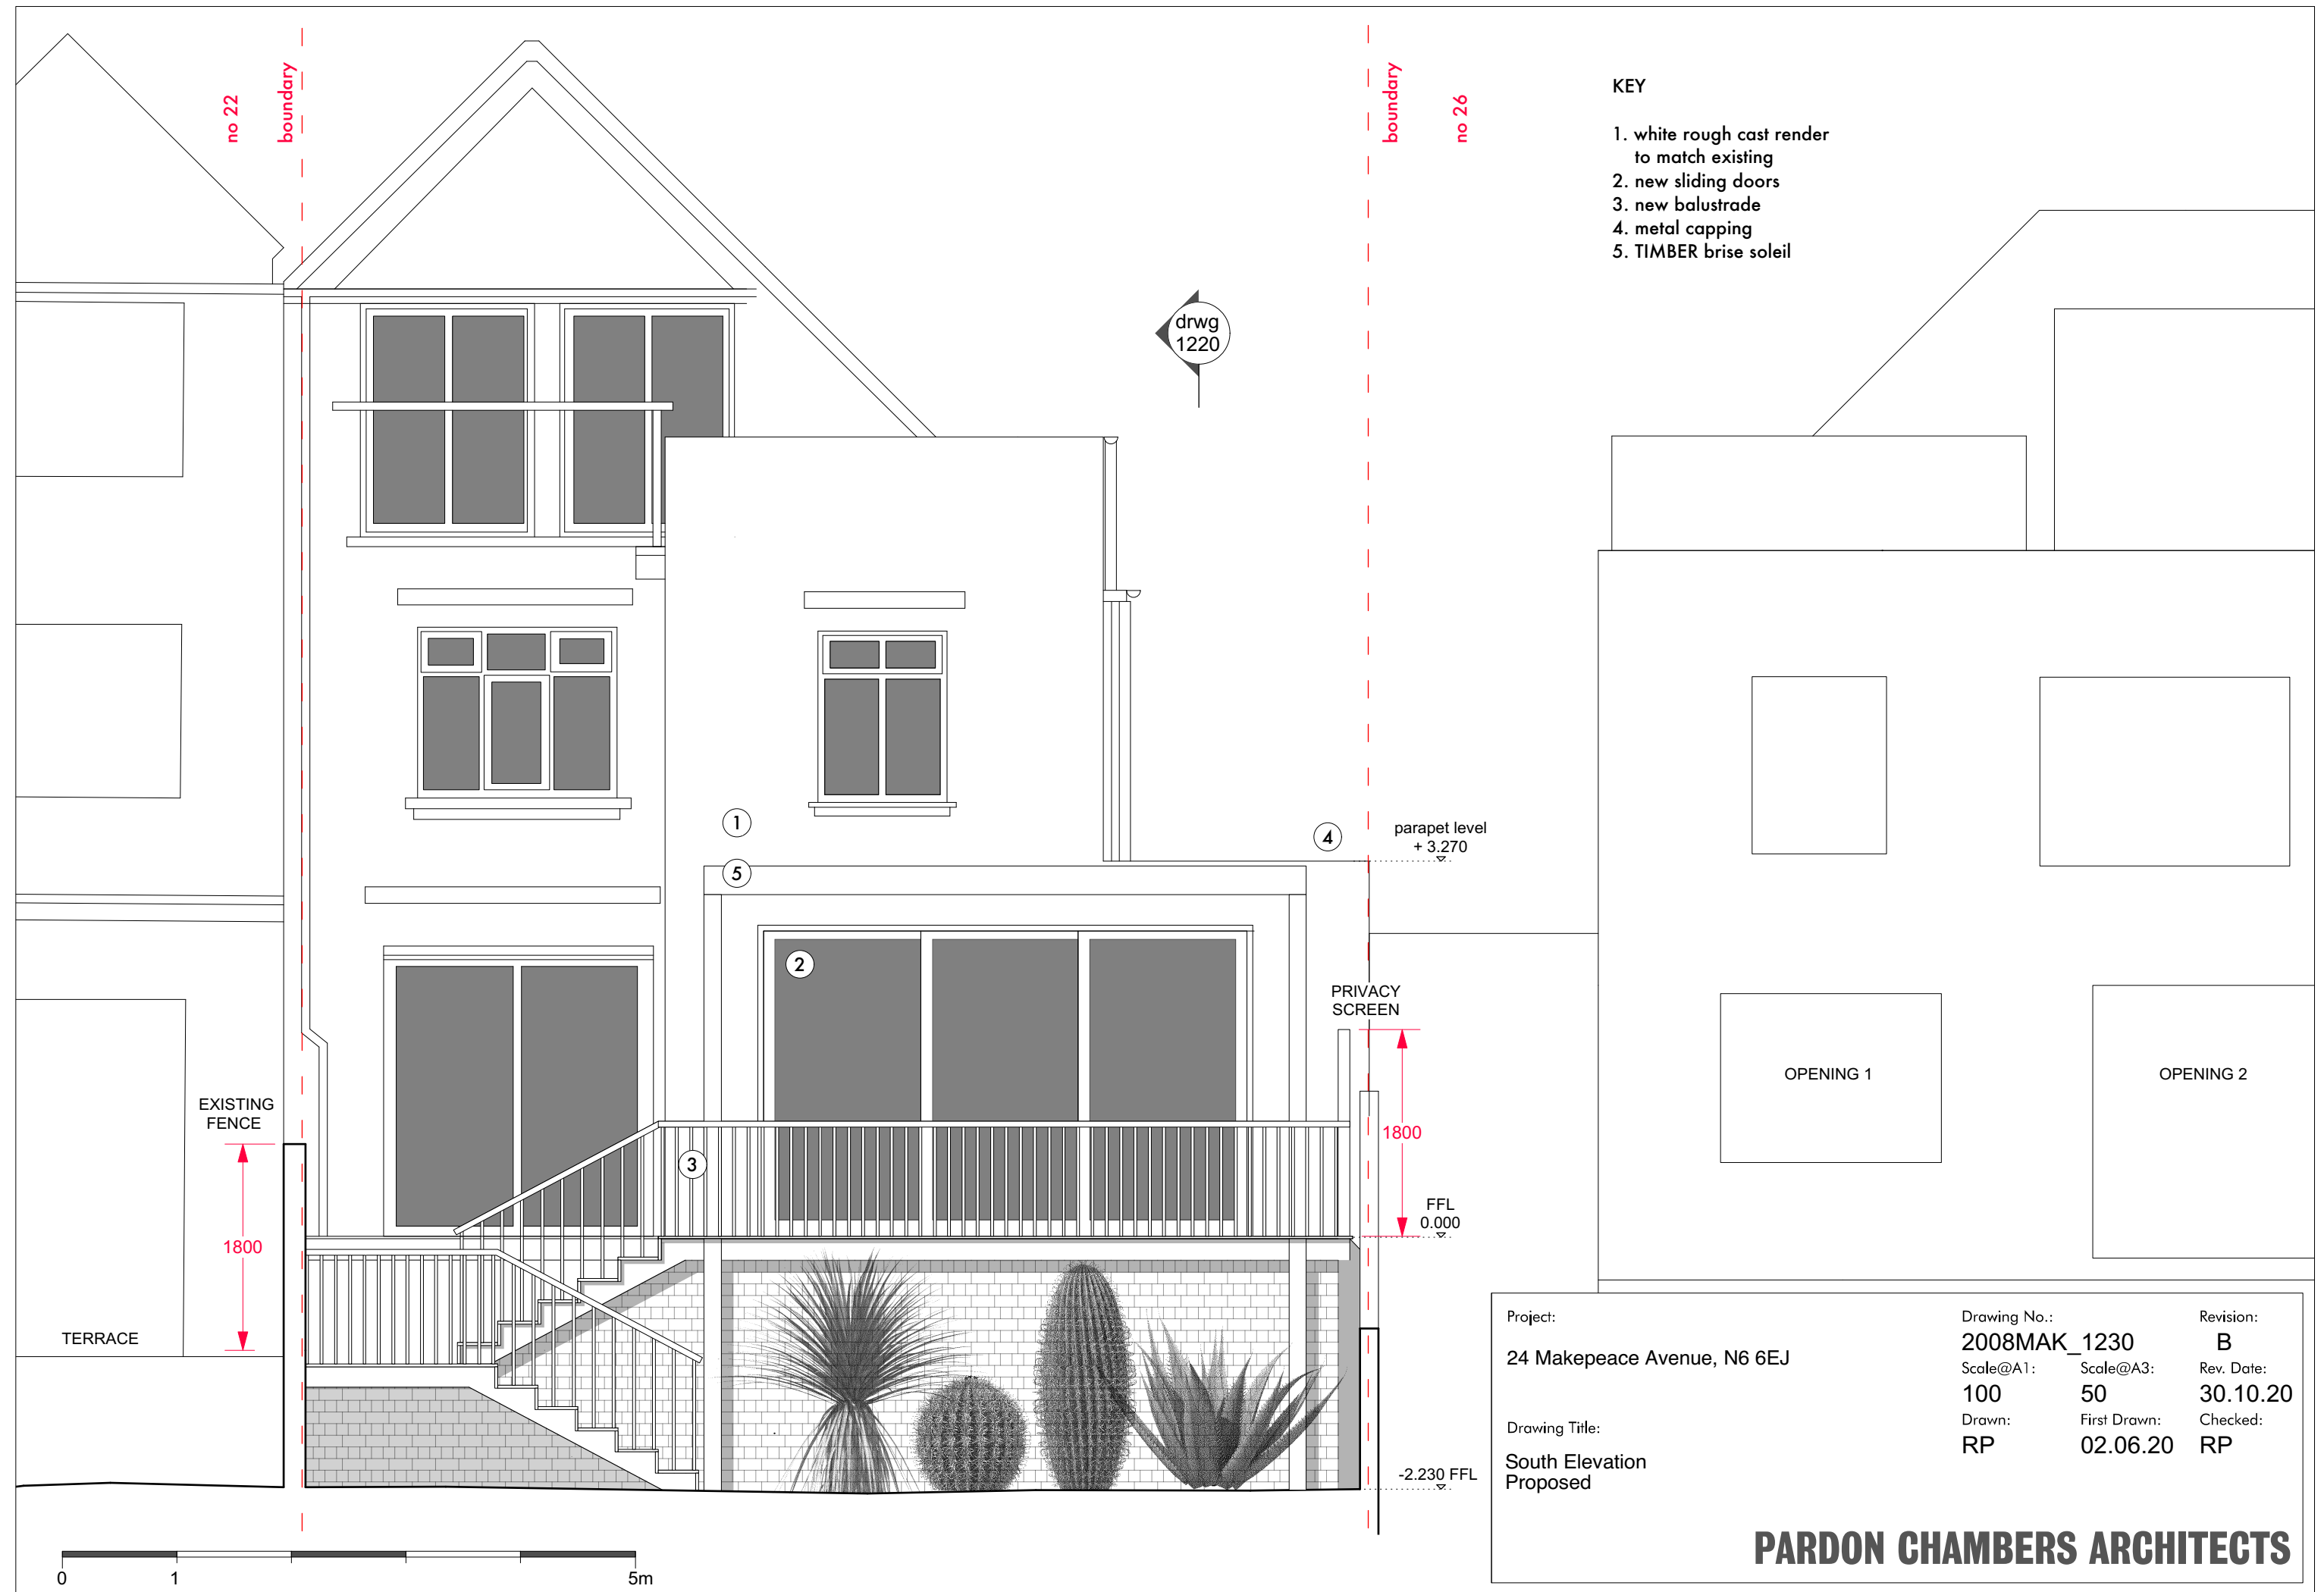

Project:
24 Makepeace Avenue, N6 6EJ

Drawing Title:
South Elevation
Proposed

Drawing No.:	2008MAK_1230	Revision:	B
Scale@A1:	100	Scale@A3:	50
Scale@A1:	100	Rev. Date:	30.10.20
Drawn:	RP	First Drawn:	02.06.20
Drawn:	RP	Checked:	RP

PARDON CHAMBERS ARCHITECTS