



1 Section D-D through WS02 & WS03  
Scale: 1:10

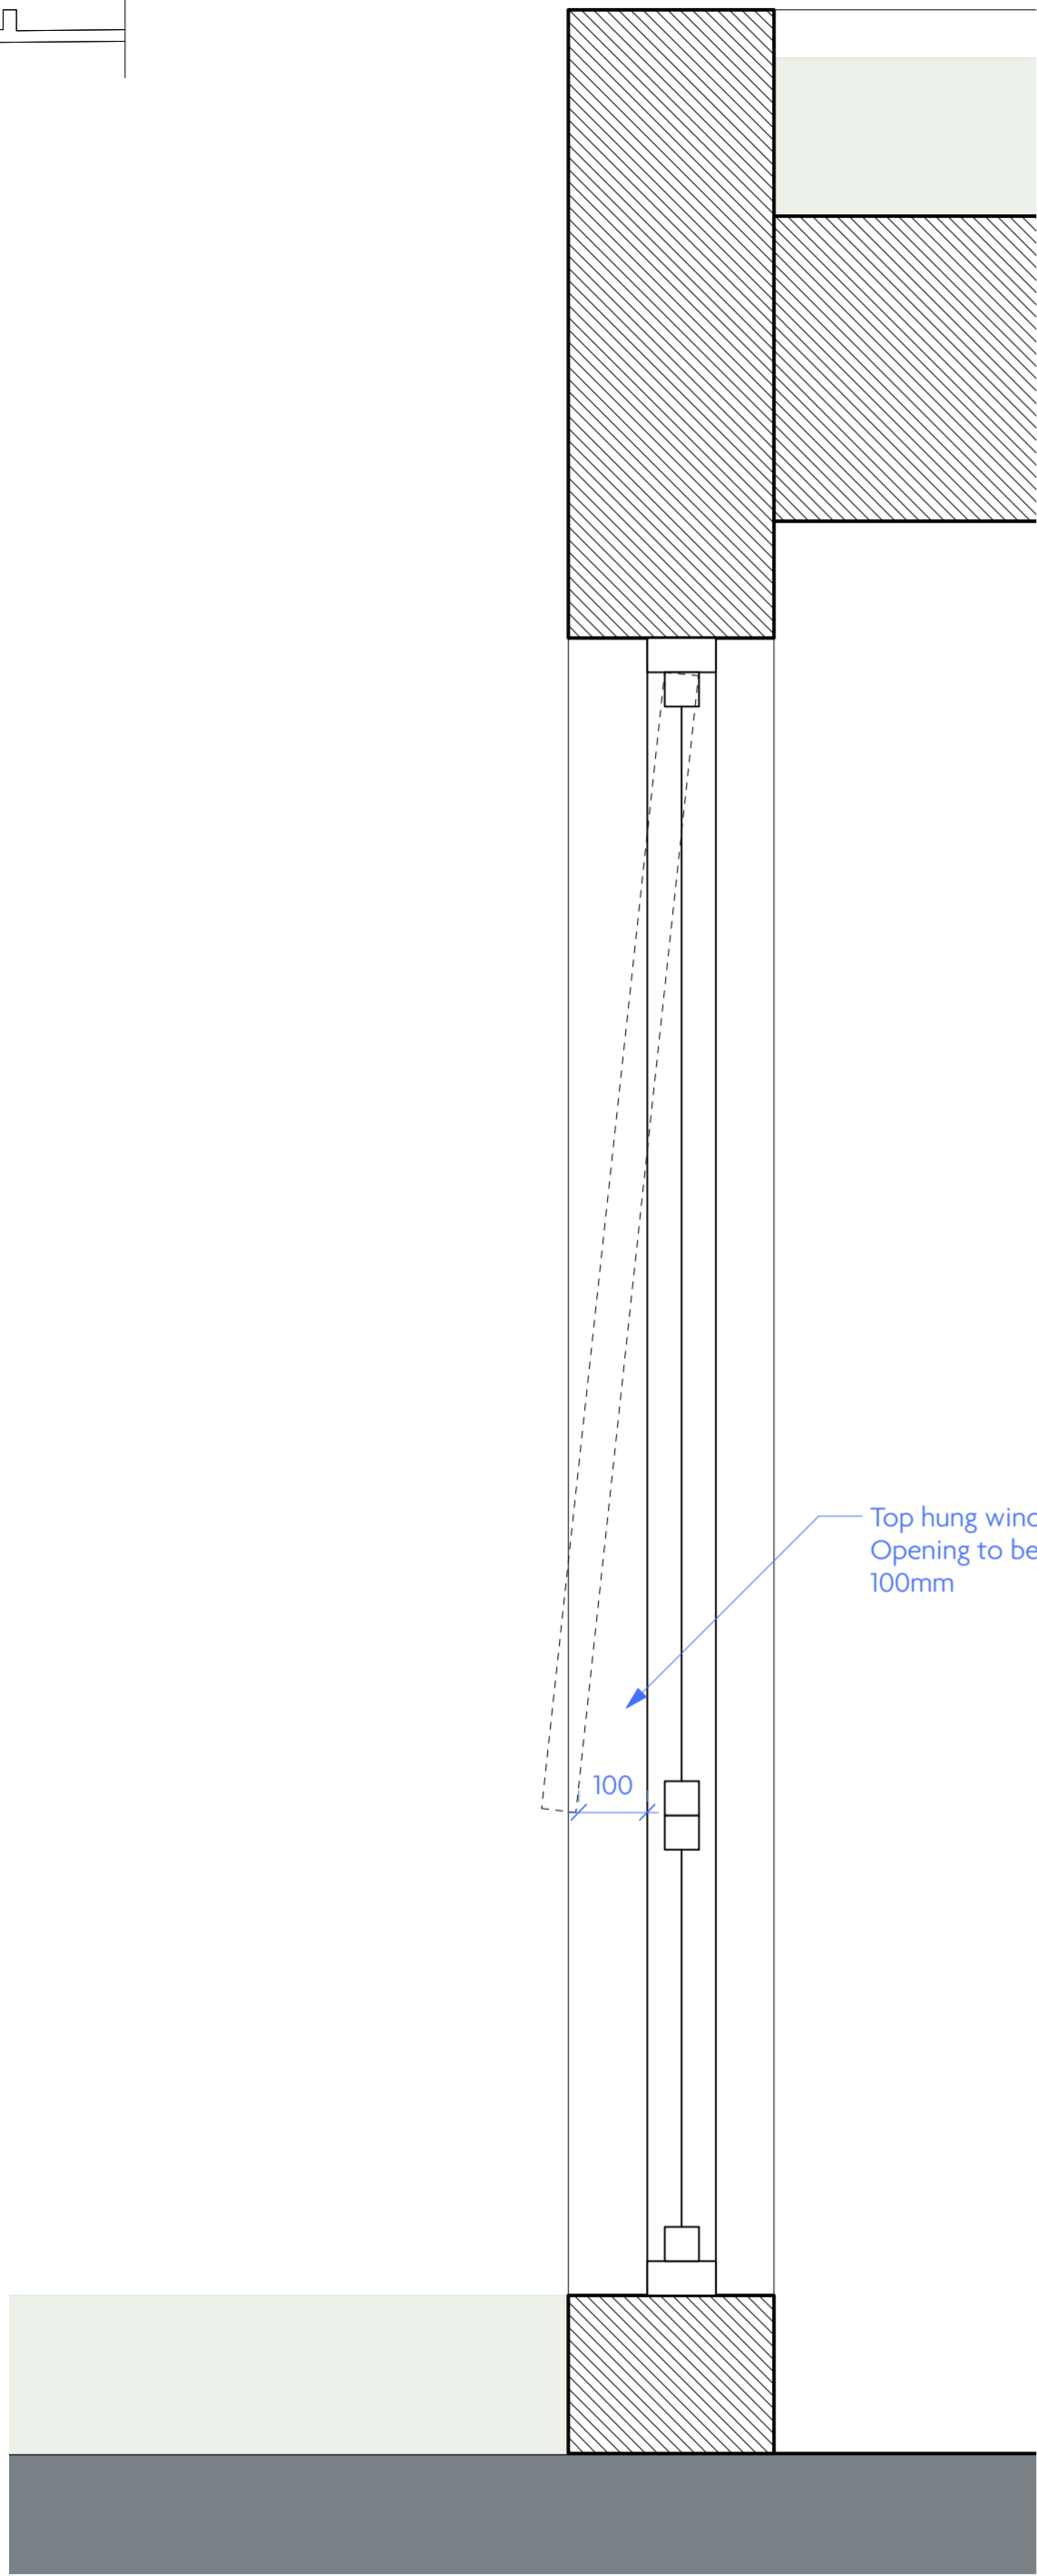

2 South Elevation  
Scale: 1:50



 GWYLORDDFAIRN CRASWALL HR2 0PP www.fagen.co.uk	Purpose Planning			
	Project Name Whittlebury Mews West			
	Drawing Title WS02 & WS03 Window Opening Details			Drawing No. WM/SEC/103
	As Shown@A2	Job No. FGN/22	Date October 2020	Revision P1
	<small>Note - Drawings are for design intent only. Responsibility is not accepted for construction information. All information is provided is on the basis that all dimensions are checked on site by the contractor or their representatives to confirm or vary any information or dimension given on this drawing or any other drawing or document pertaining to this project.</small>			