




ATTIC FLOOR

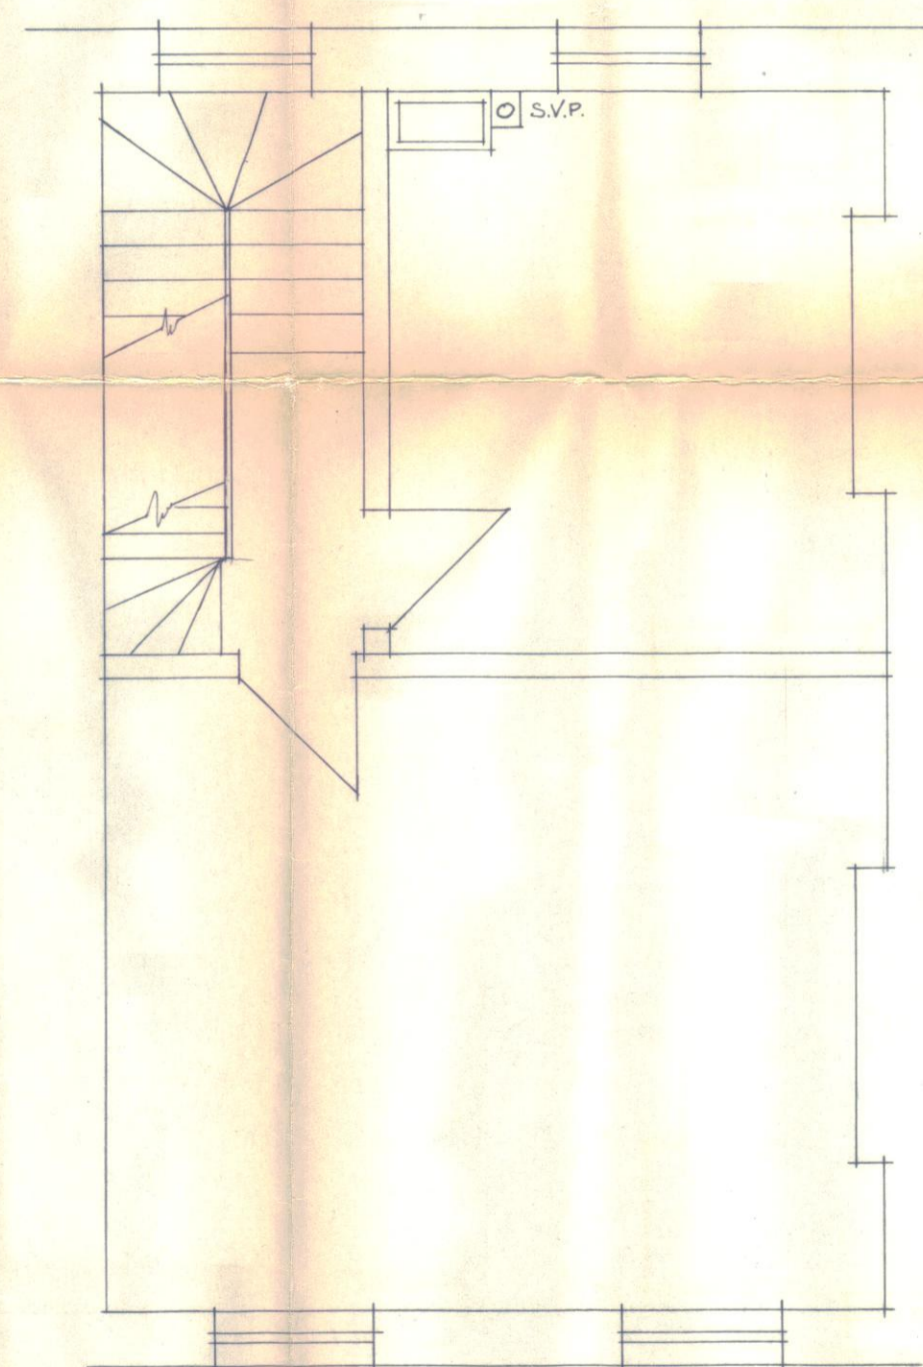


SECOND FLOOR

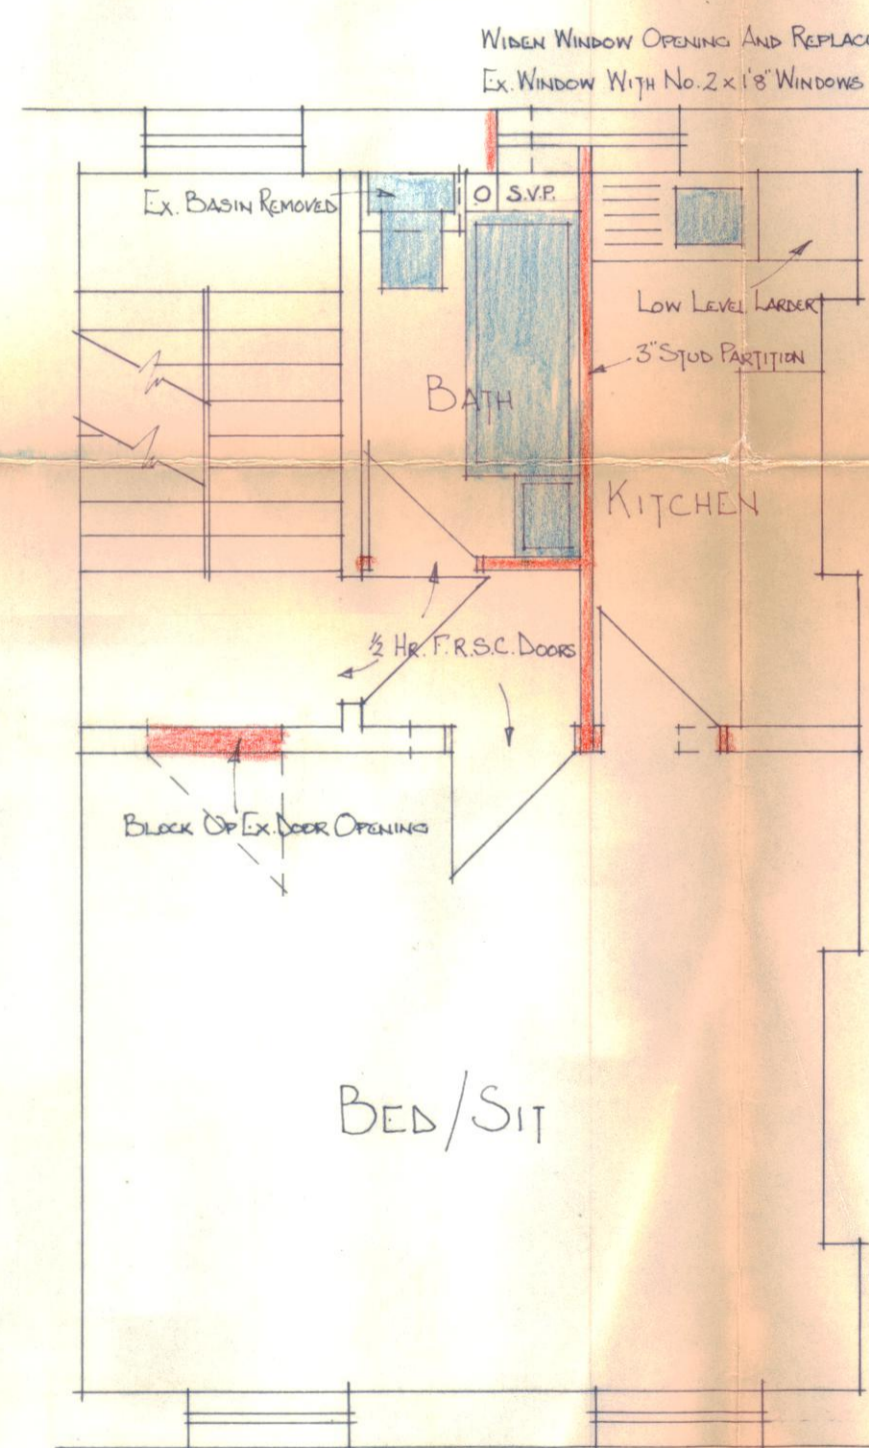

FIRST FLOOR

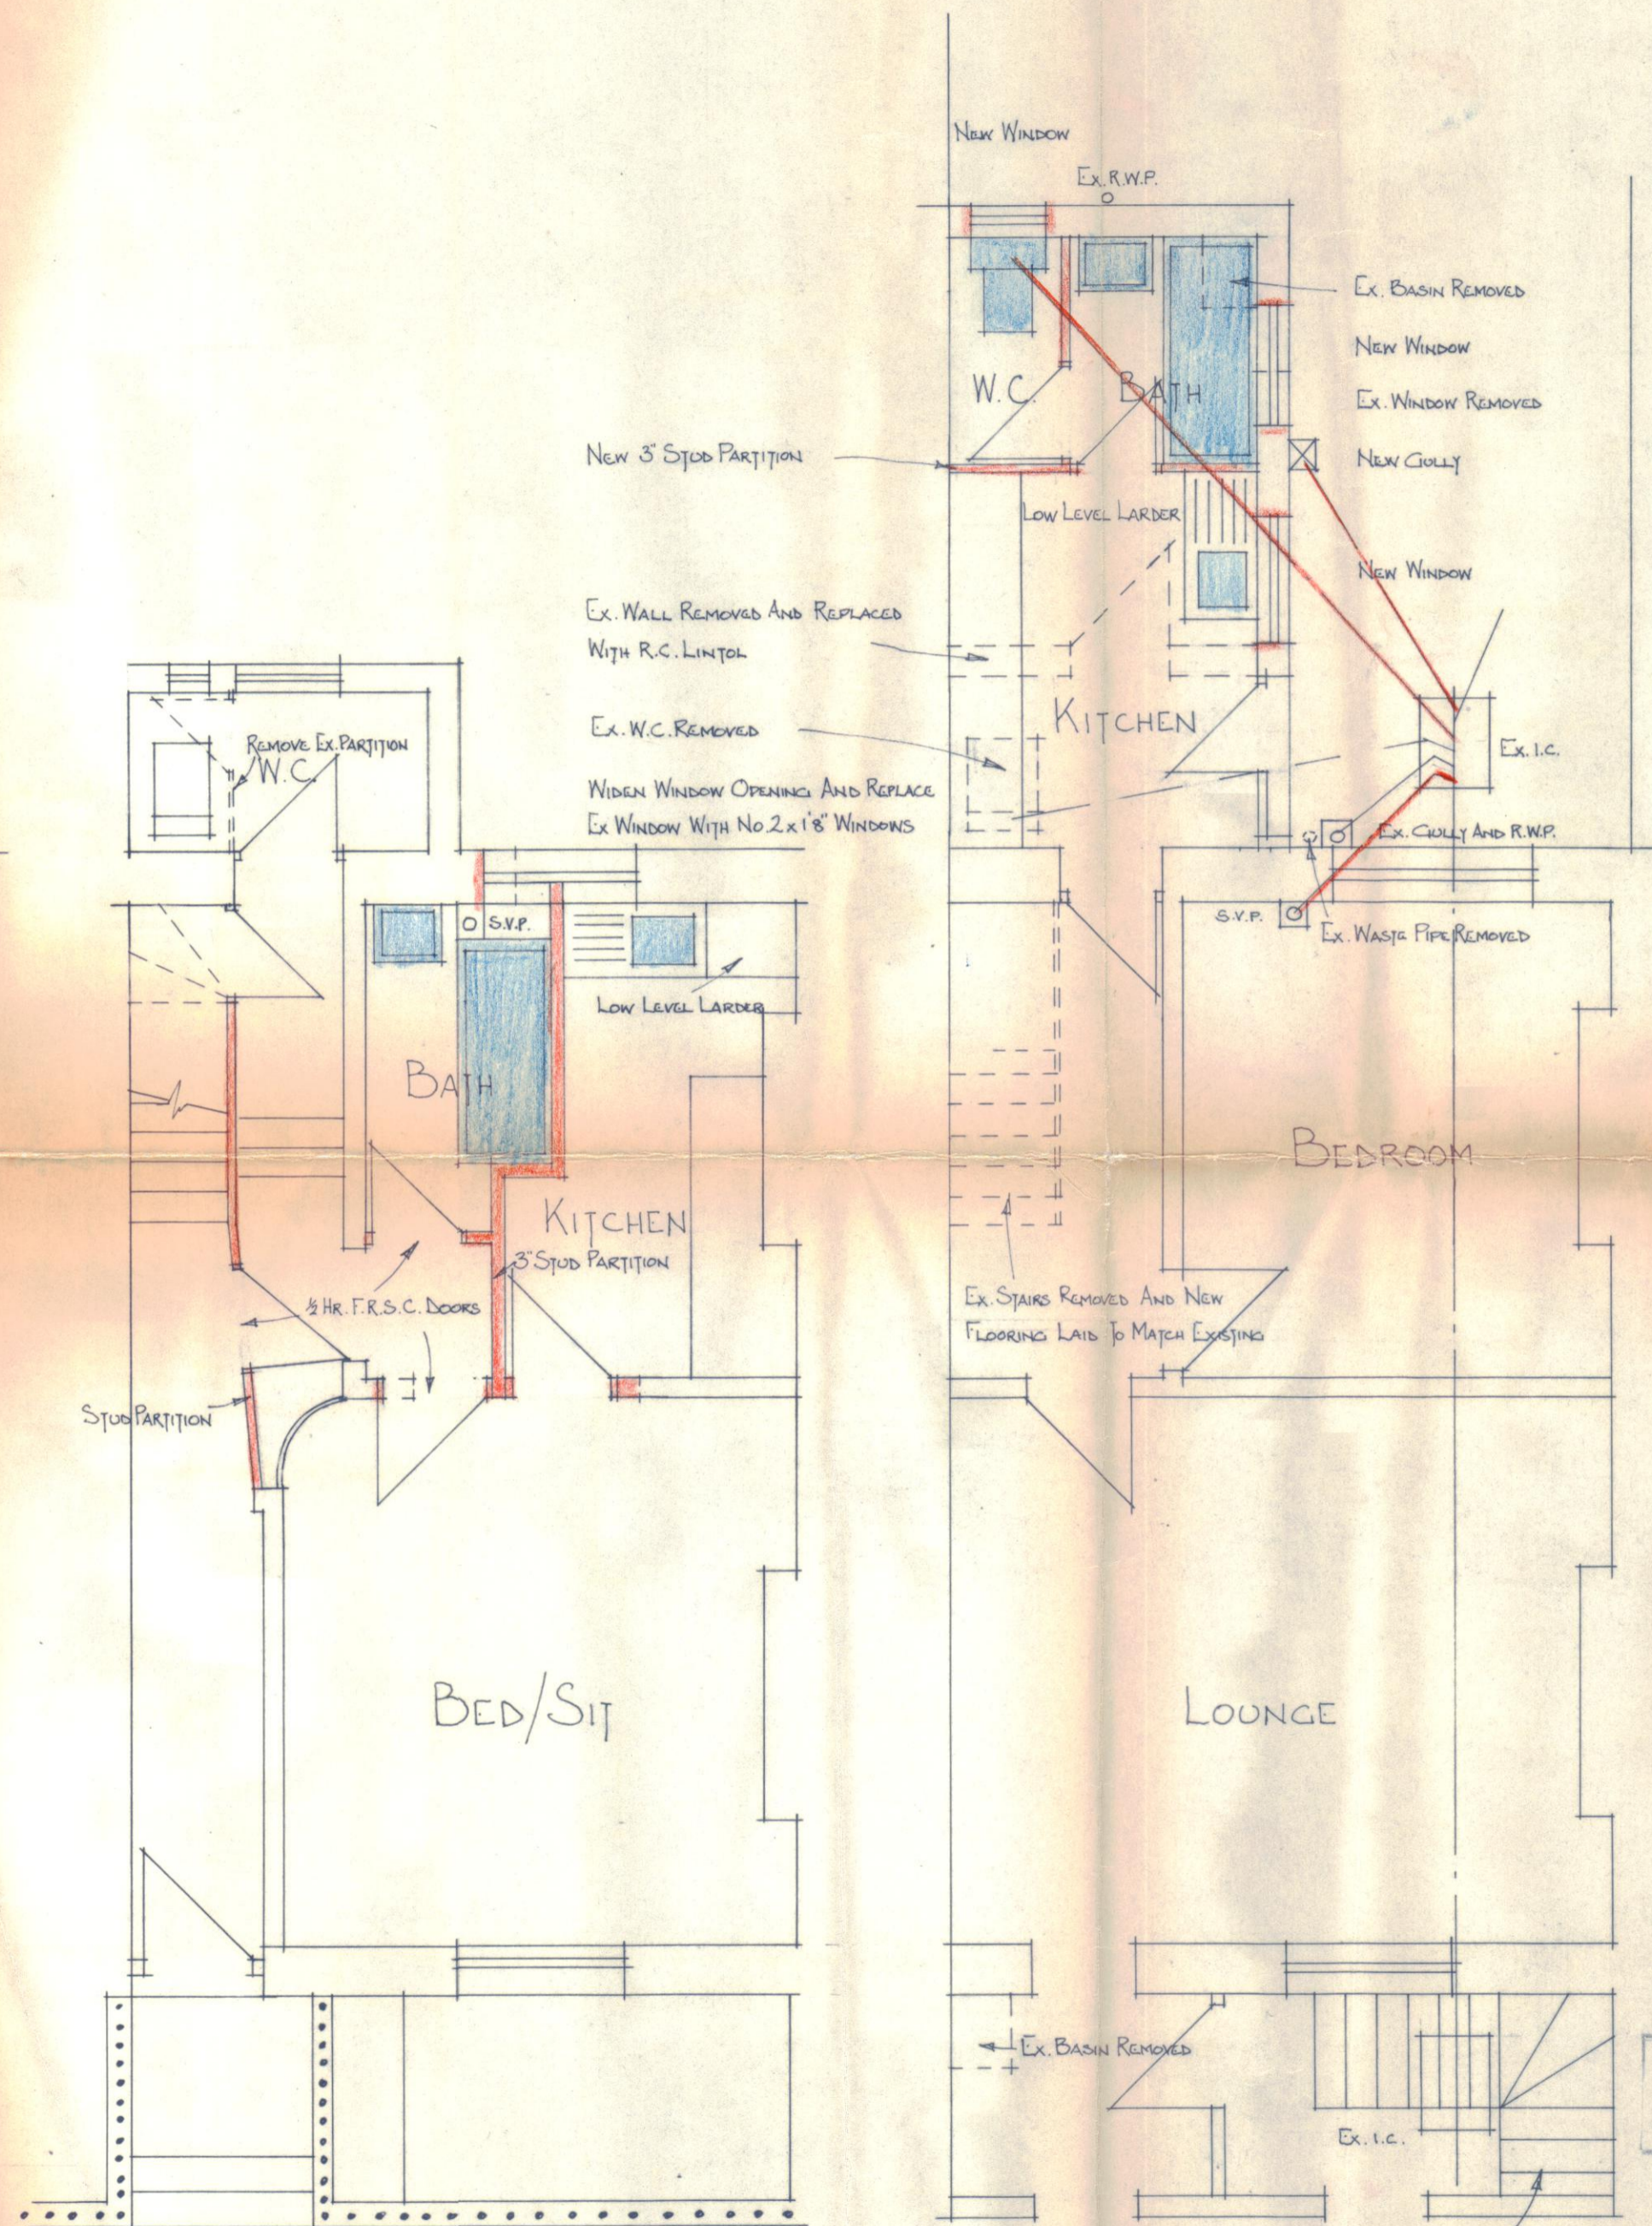

GROUND FLOOR

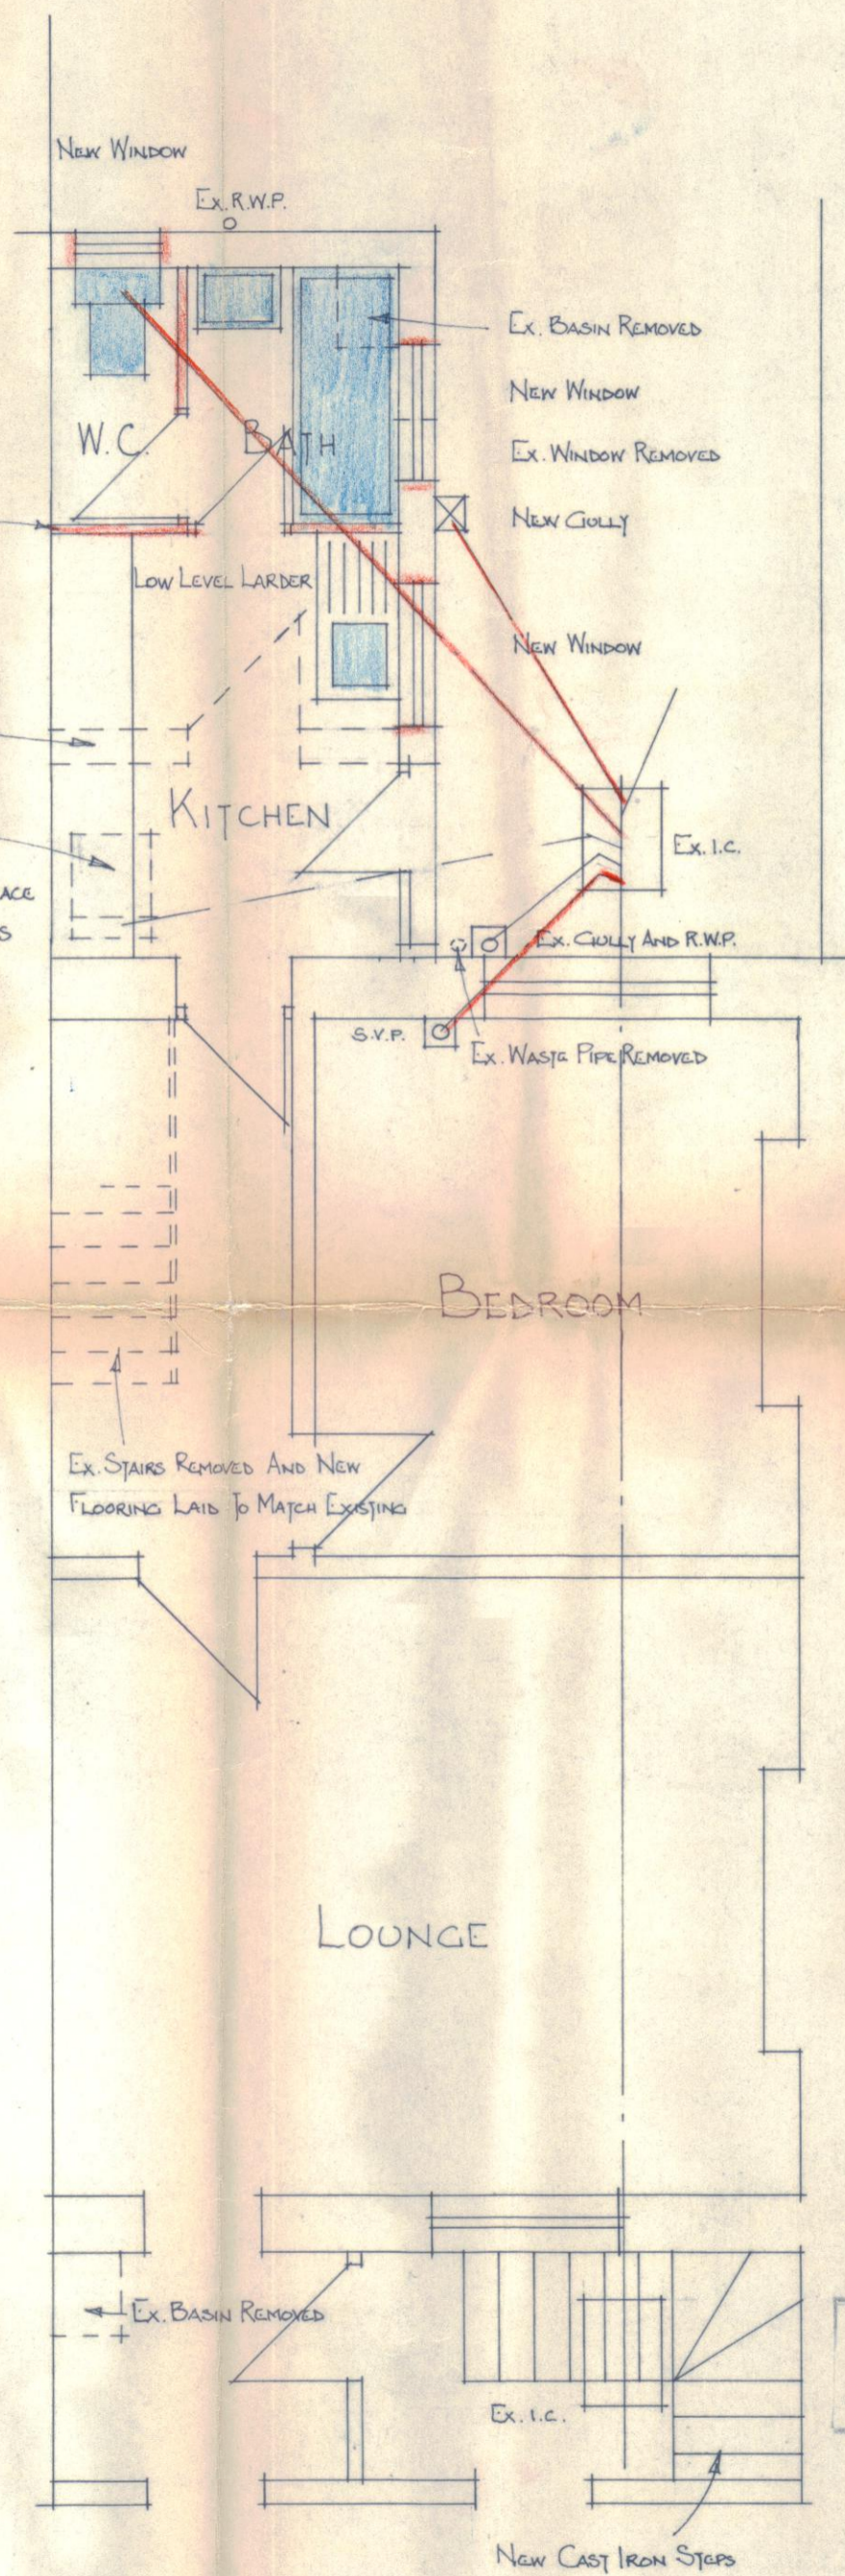

BASEMENT

REVISIONS

CTP/L14/28/7/8219

Gerald F. Jones & Lea

29 ARGYLE STREET W.C.1

FLOOR PLANS

DATE: Nov. '69
DRAWN: R.C.D. B/706/1
SCALE: 1/4" = 1'0"

GERALD F. JONES & LEA
CHARTERED SURVEYORS
15 NEW BRIDGE STREET
LONDON E.C.4.
TEL. 01-583 5241