

If this drawing exceeds the quantities taken in any way the Architects are to be informed before the work is initiated.

Only figured dimensions to be taken from this drawing.
Do not scale off this drawing.


Drawings based on Ordnance Survey and / or existing record drawings - design and drawing content subject to Site Survey, Structural Survey, Site Investigations, Planning and Statutory Requirements and Approvals.

Authorised reproduction from Ordnance Survey Map with permission of the Controller of Her Majesty's Stationery Office. Crown Copyright reserved.

Carey Jones Architects Limited Copyright.

This drawing originates from the CAD file:

Revisions				
Rev	Des	By	Date	Ch

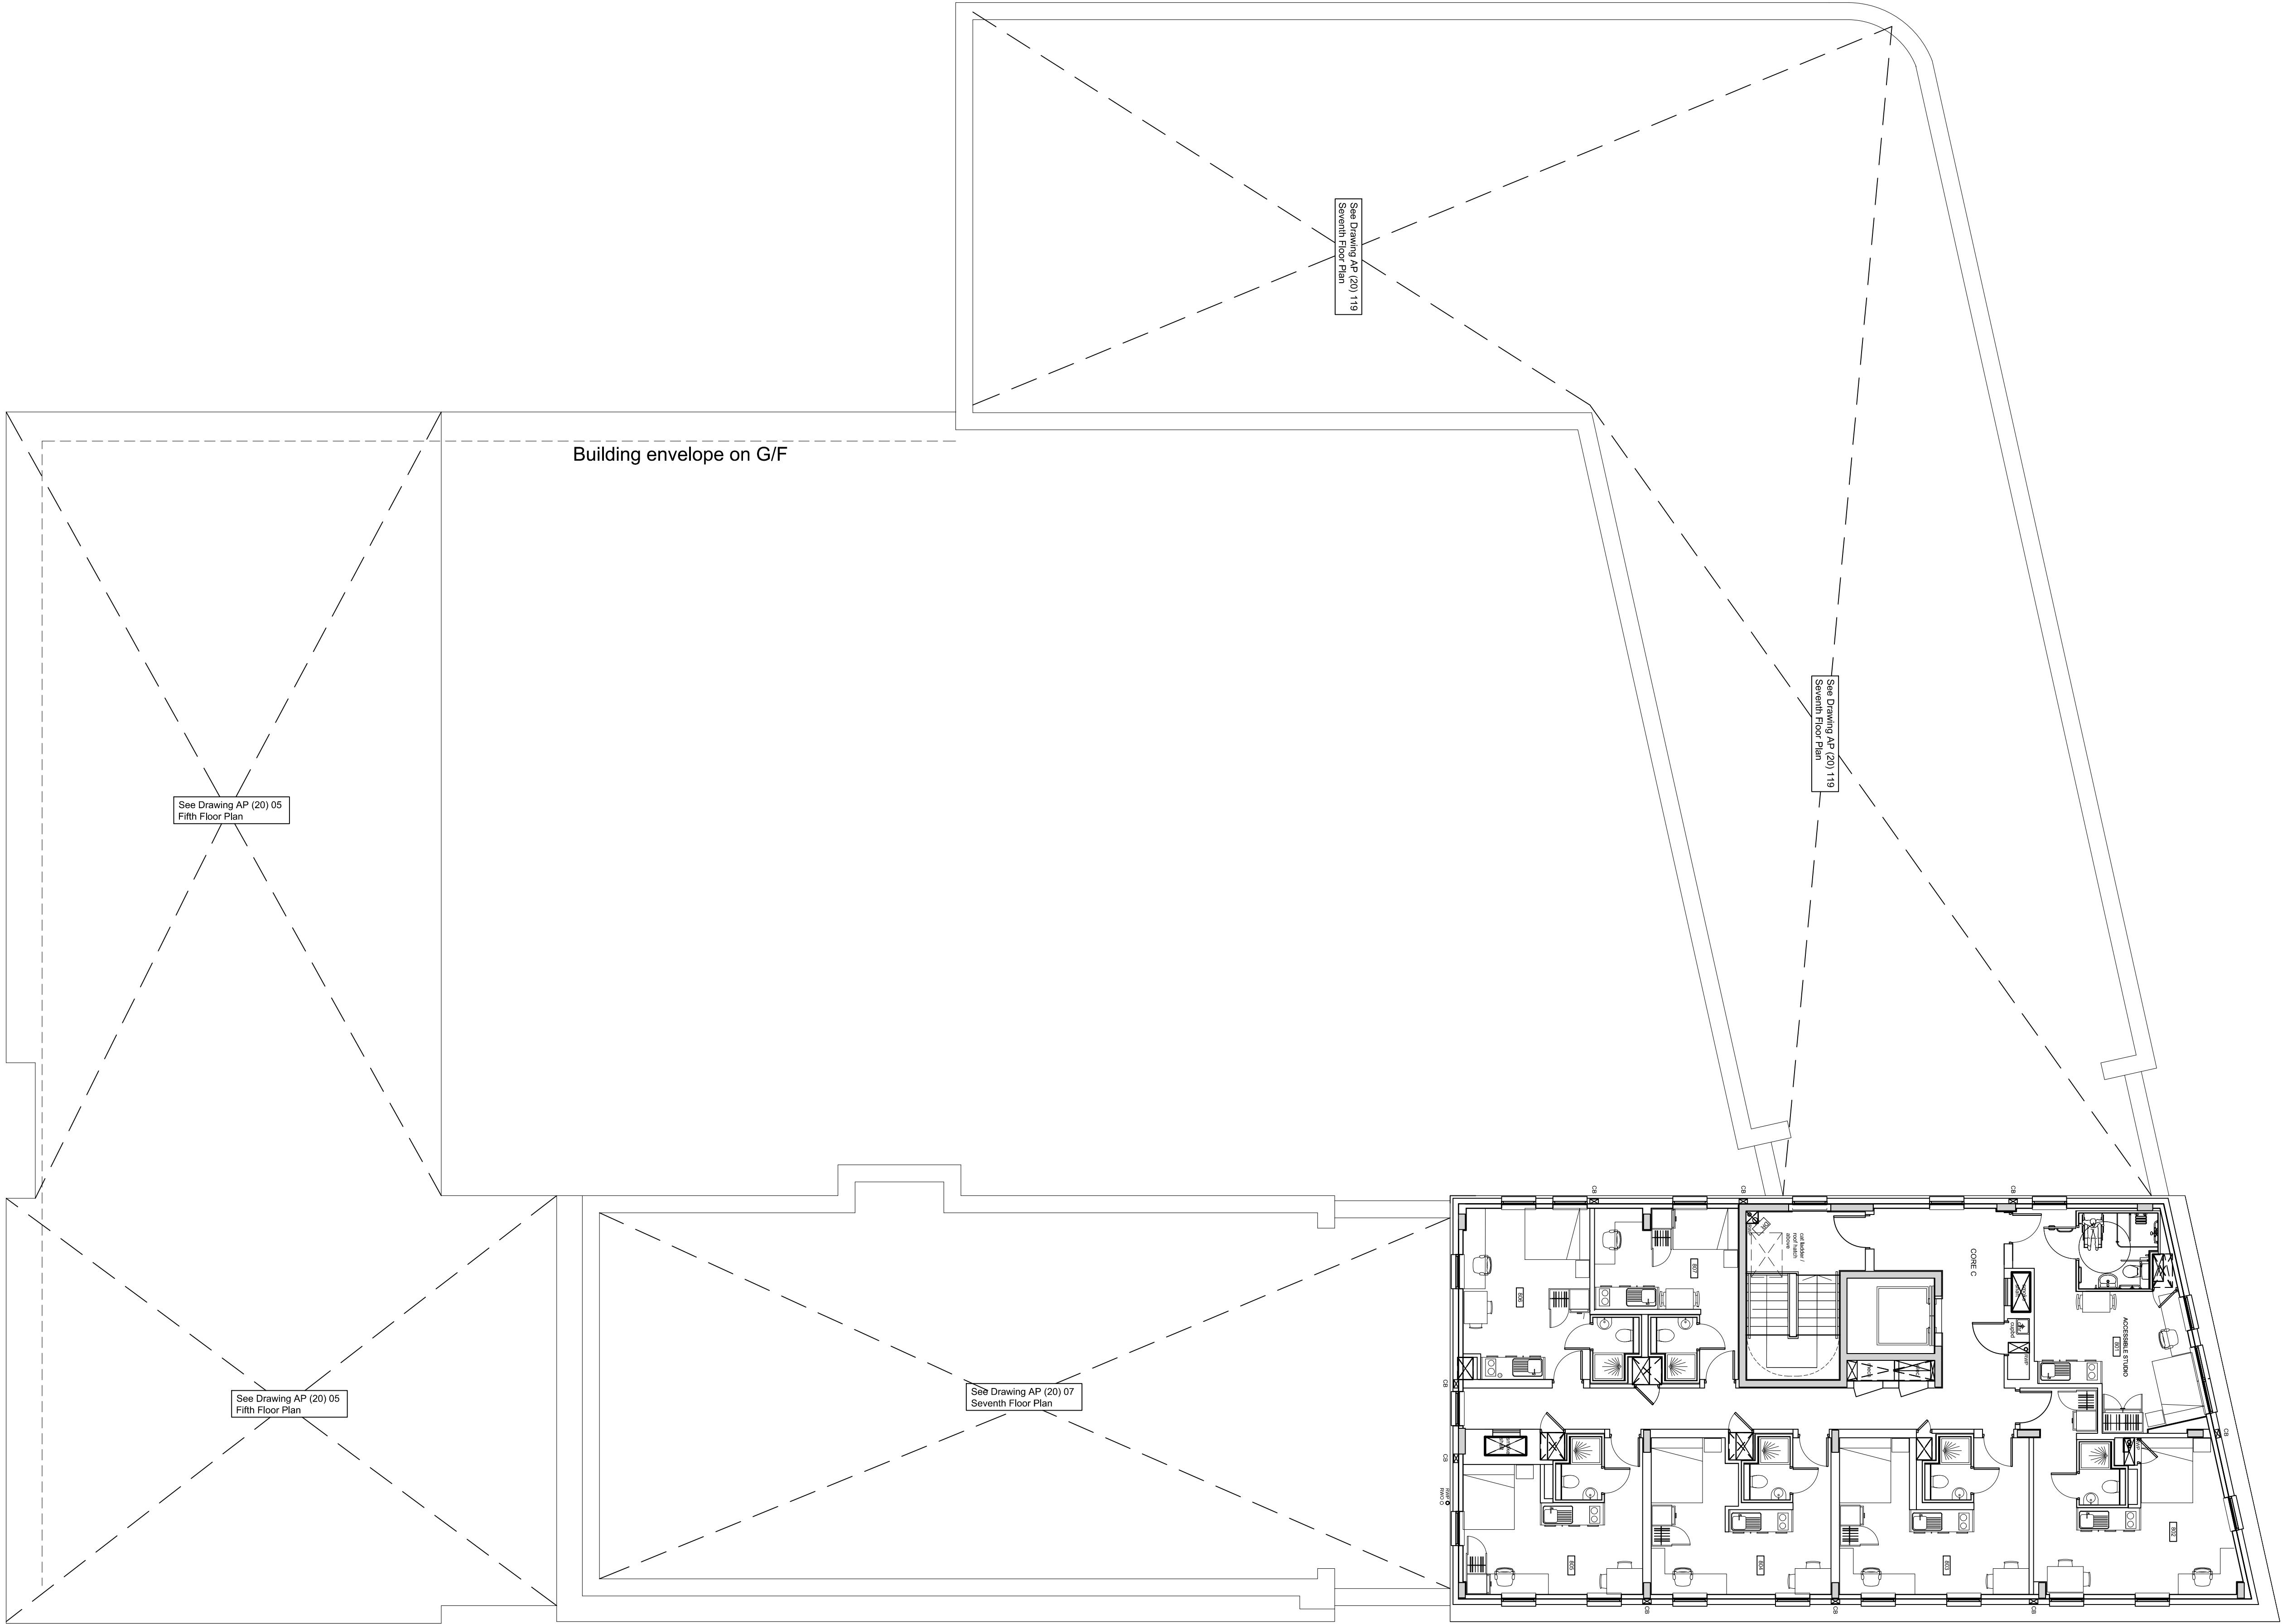

Eighth Floor Plan

INFORMATION

careyjones
chapmanholcher

Victoria House, Southampton Row
Bloomsbury, London WC1B 4EA
Tel +44 (0)20 7269 9400
Fax +44 (0)20 7269 9401

Rose Wharf, East Street
Leeds LS3 6EE
Tel +44 (0)113 224 5000
Fax +44 (0)113 224 5001

Royal Mills, 17 Redhill Street
Manchester M4 5BA
Tel +44 (0) 161 601 6573
Fax +44 (0) 161 601 6574

info@careyjones.com
www.careyjones.com

Project: West Hampstead	Job No: 23094
Title: Eighth Floor Plan	
Scale: 1:100 @ A1	Drawn by: KmC
Date: February 2011	Checked by: KmC
Drawing No: AP (20) 08	Revision No: T3