

If this drawing exceeds the quantities taken in any way the Architects are to be informed before the work is initiated.

Only figured dimensions to be taken from this drawing.  
Do not scale off this drawing.


Drawings based on Ordnance Survey and / or existing record drawings - design and drawing content subject to Site Survey, Structural Survey, Site Investigations, Planning and Statutory Requirements and Approvals.

Authorised reproduction from Ordnance Survey Map with permission of the Controller of Her Majesty's Stationery Office. Crown Copyright reserved.

Carey Jones Architects Limited Copyright.

This drawing originates from the CAD file:

Revisions				
Rev	Des	By	Date	Ch

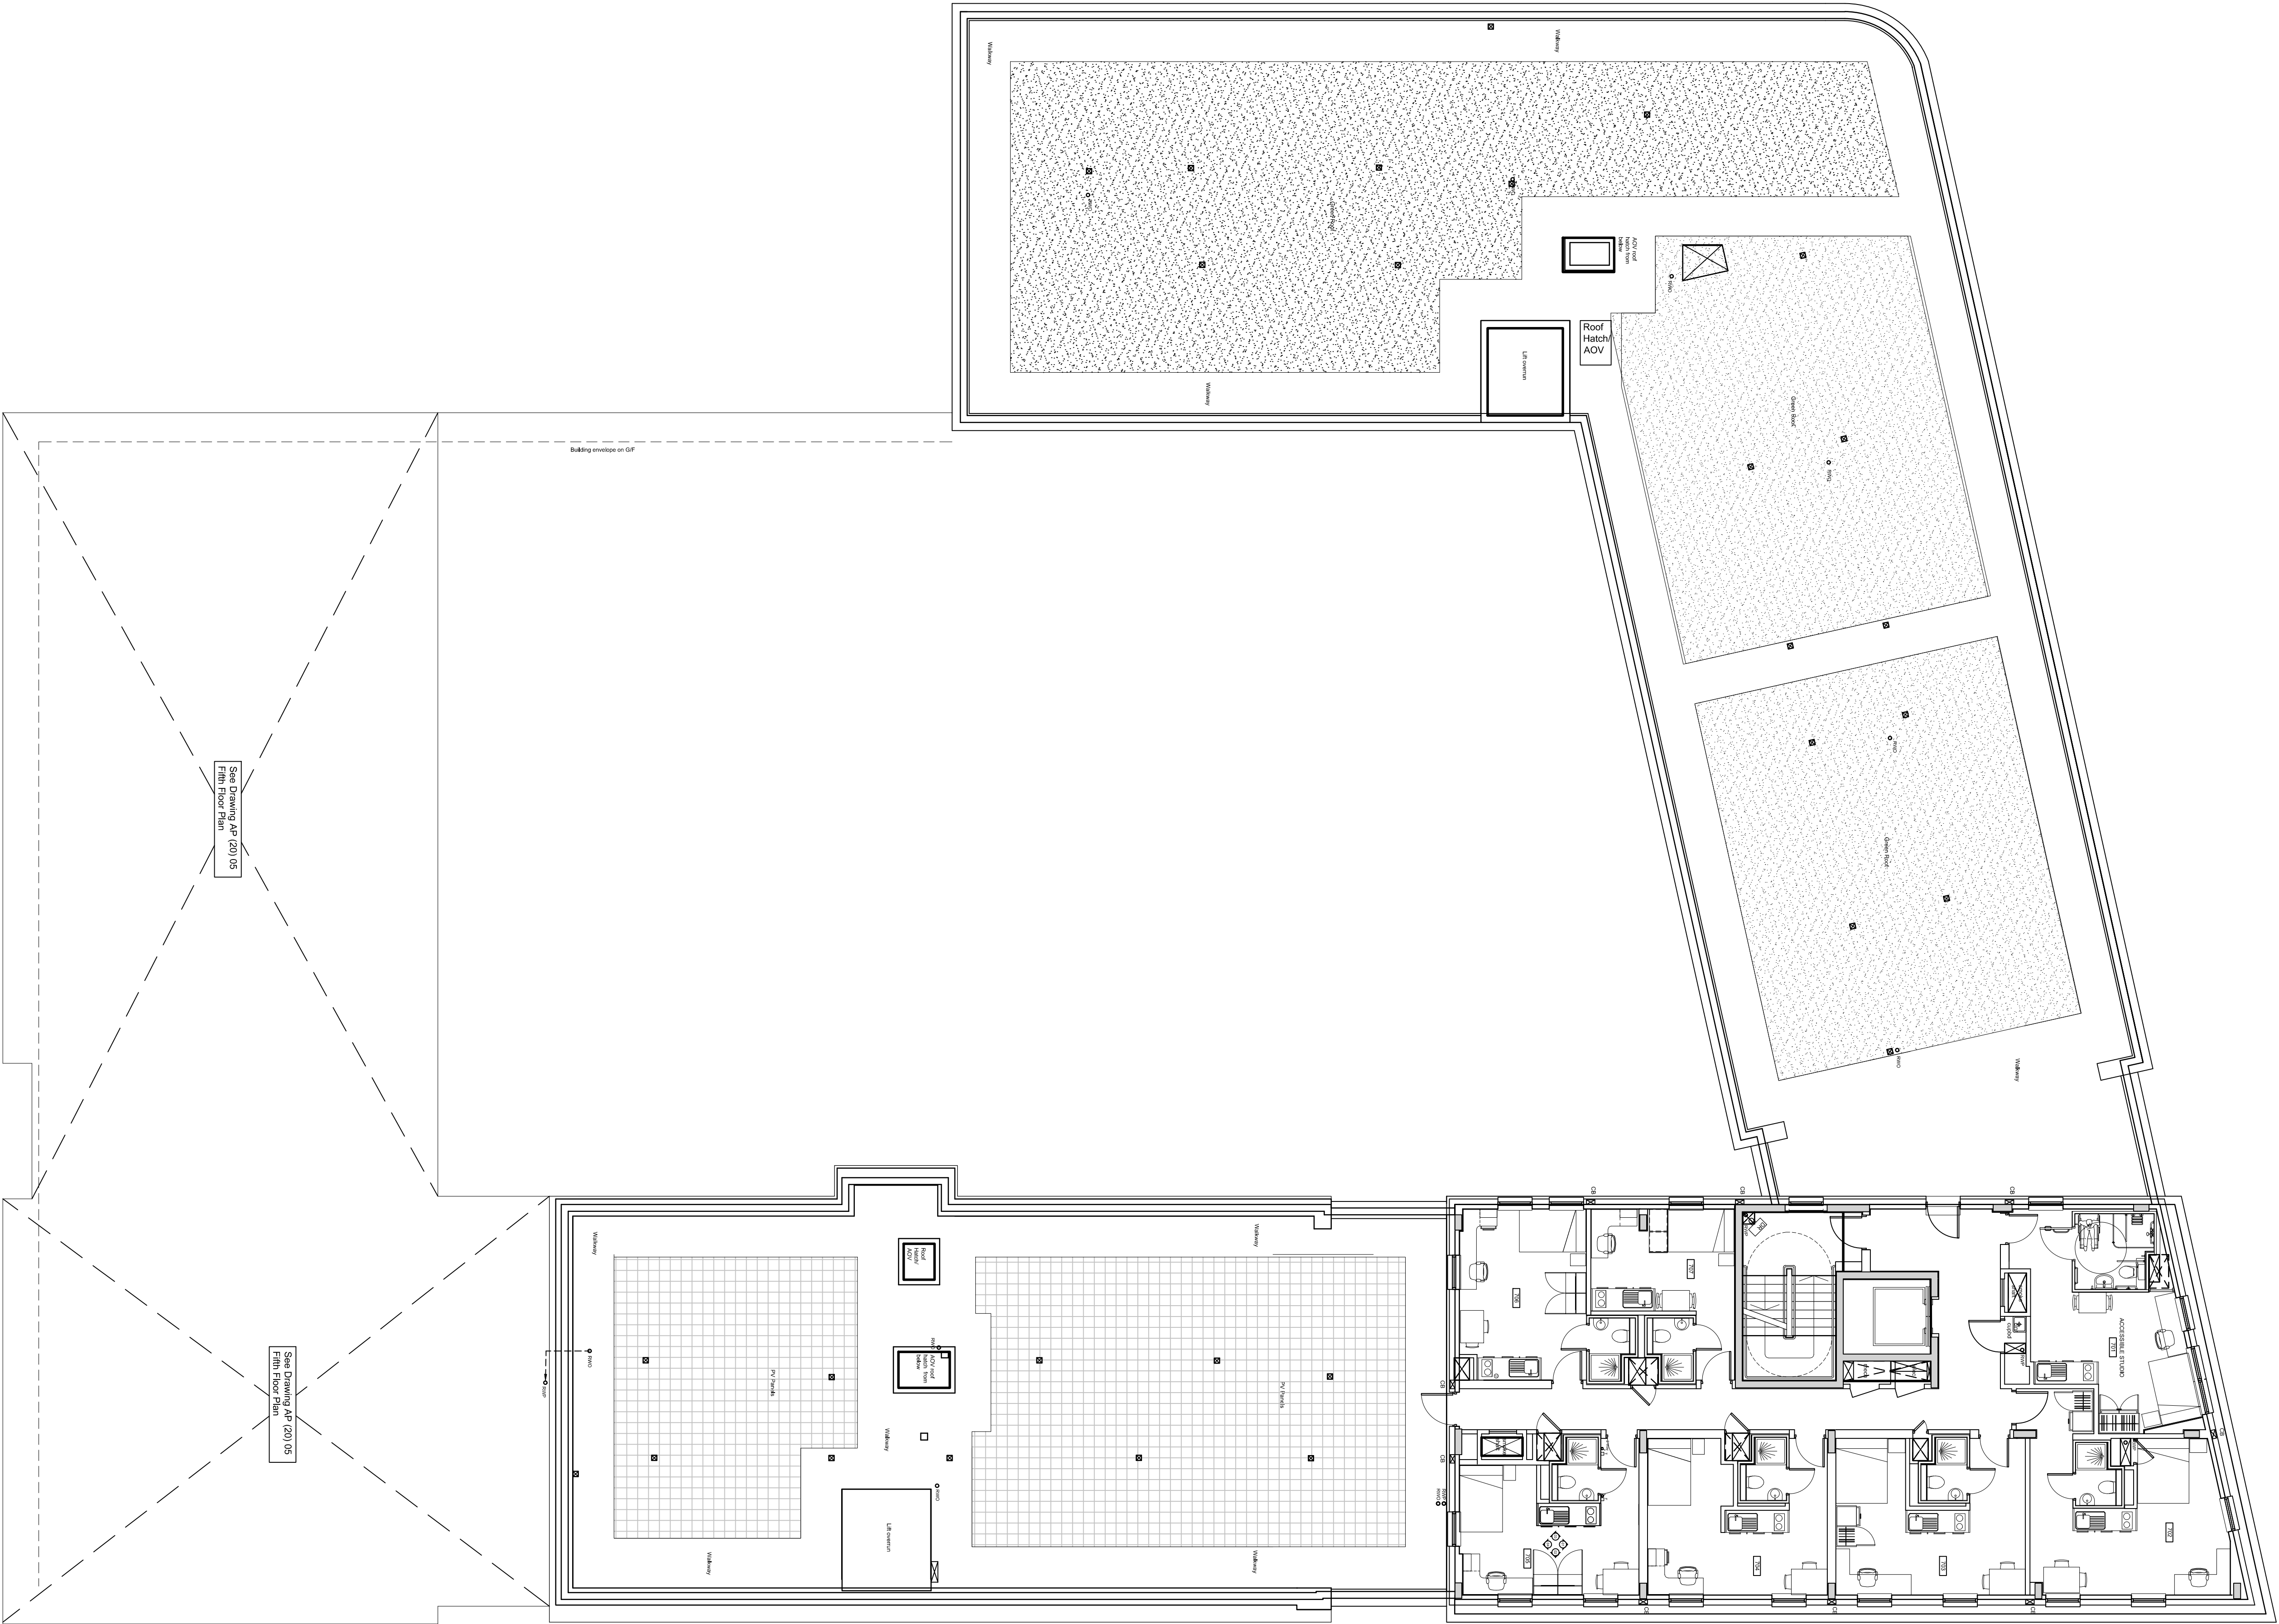

## INFORMATION

**careyjones**  
chapmanholcher

Victoria House, Southampton Row  
Bloomsbury, London WC1B 4EA  
Tel +44 (0)20 7289 9400  
Fax +44 (0)20 7289 9401

Rose Wharf, East Street  
Leeds LS3 8EE  
Tel +44 (0)113 224 5000  
Fax +44 (0)113 224 5001

Royal Mills, 17 Redhill Street  
Manchester M4 5BA  
Tel +44 (0) 161 601 6573  
Fax +44 (0) 161 601 6574

info@careyjones.com  
[www.careyjones.com](http://www.careyjones.com)

Project:	Job No:
West Hampstead	23094
Title:	
Seventh Floor Plan	
Scale:	Drawn by:
1:100 @ A1	JYW
Date:	Checked by:
November 2010	JYW
Drawing No:	Revision No:
AP (20) 07	T3

## Seventh Floor Plan