

Notes
Contractor must verify all dimensions on site before commencing any work or shop drawings.

If the drawing exceeds the quantities listed in any way, the Architects are to be informed before the work is initiated.

Only figured dimensions to be taken from the drawing.
Do not scale off this drawing.

Drawings based on Ordnance Survey and / or existing record drawings - design and drawing content subject to Site Survey, Structural Survey, Site Investigations, Planning and Statutory Requirements and Approvals. Authorised reproduction from Ordnance Survey Map with permission of the Controller of Her Majesty's Stationery Office. Crown Copyright reserved.

Carrey Jones Architects Limited Copyright.


This drawing originates from the CJO file:

Revisions			
Rev	Desc	By	Date
P1	Revisions to road layout Public space removed Minor amendment to size of cycle store and spacing of rocks Change of level notes added Notes to refuse store added	JAF	03.03.10



confidential
Tushar Dewan
Round Hill Capital
Mar 12, 2018 14:34

Basement Plan

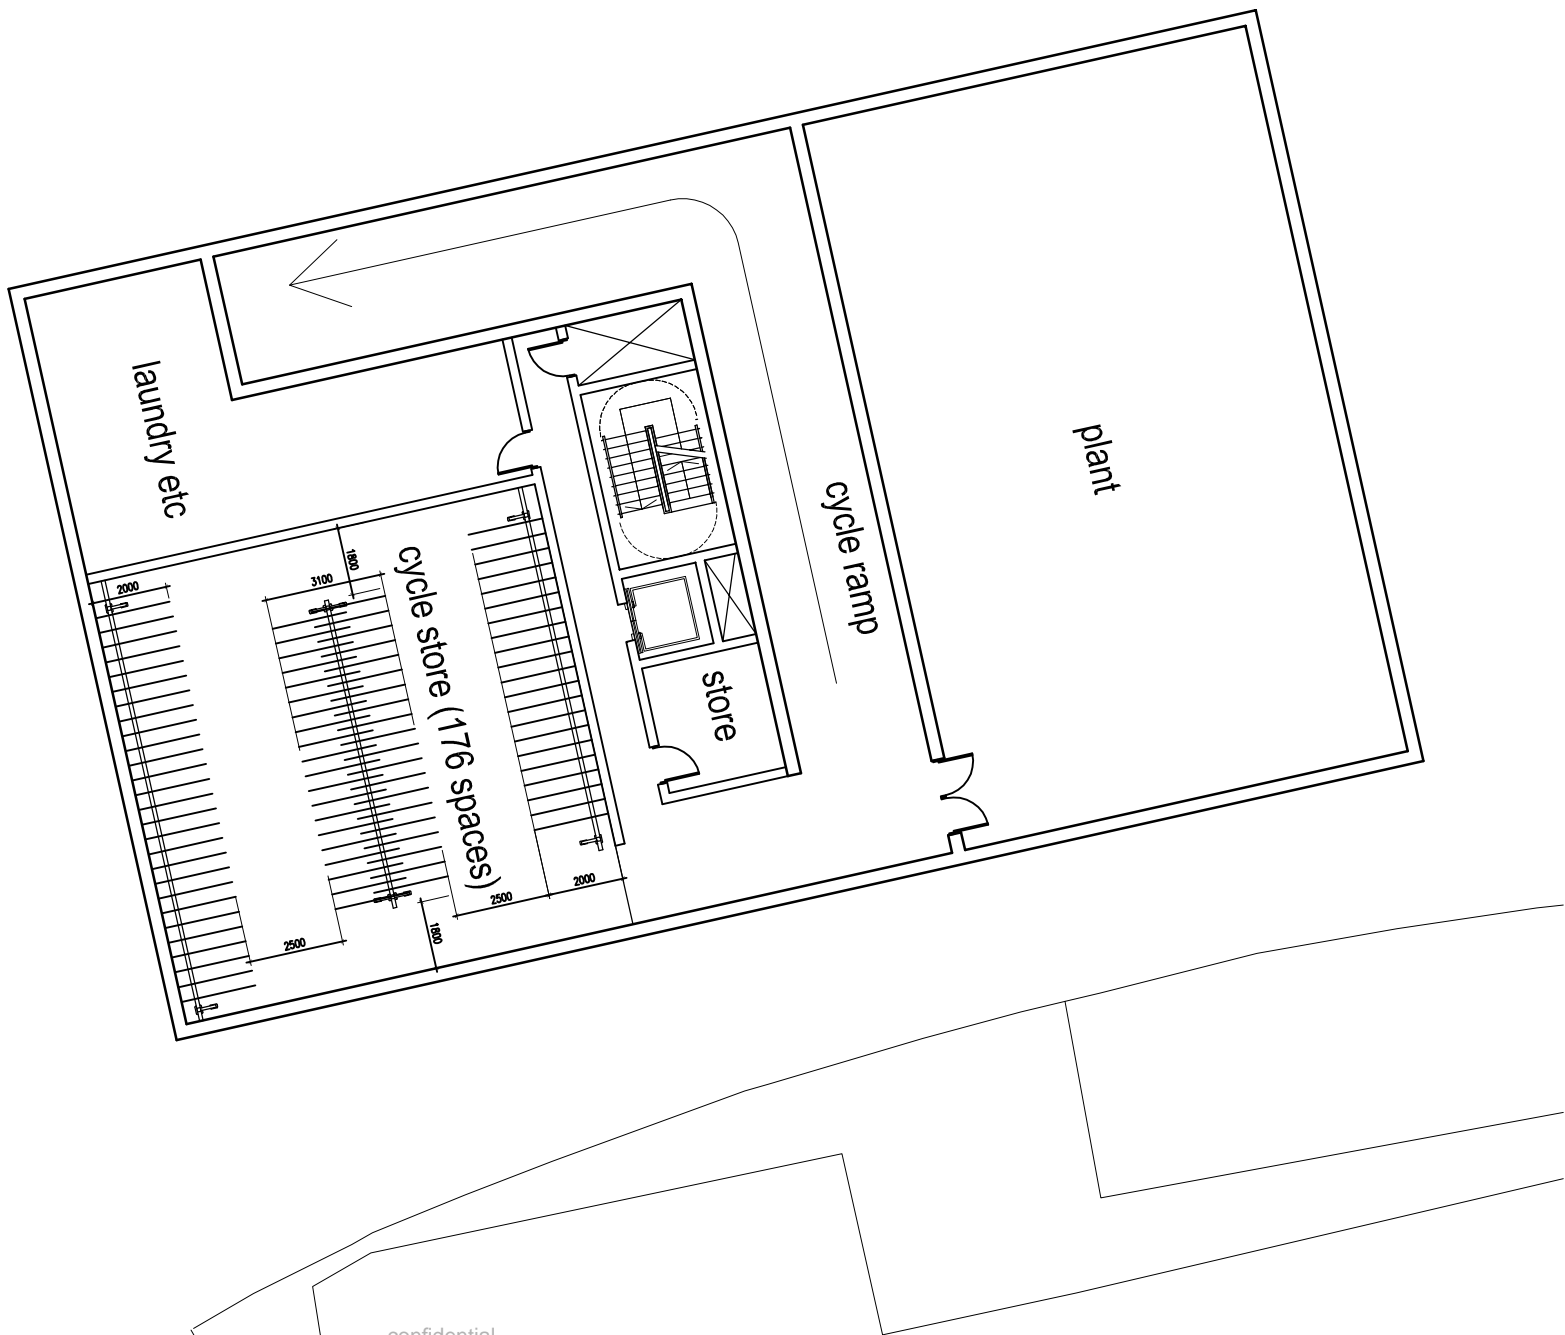

confidential
Tushar Dewan
Round Hill Capital
Mar 12, 2018 14:34

PLANNING

carreyjones
ARCHITECTS

Victoria House, Southampton Row
London WC1R 0DA
Tel +44 (0)20 7299 9400
Fax +44 (0)20 7299 9401

10th Floor, 18 West 18th Street
New York NY 10011
Tel +1 212 852 2211
Fax +1 212 851 0108
info@carreyjones.com
www.carreyjones.com

Project: West Hampstead
Job No: 2304

Ground Floor & Basement Plan			
Title:	Drawn by:	Checked by:	Date:
Scale:	JAF	JAF	December 2009
Drawing No:	P1	P1	20 AP00

Ground Floor Plan