


0 1 2 3 4 5 6 metres




scales 1: 50 @ A1
1: 100 @ A3


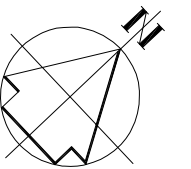


floor plans as proposed

APPROVED 03.08.20

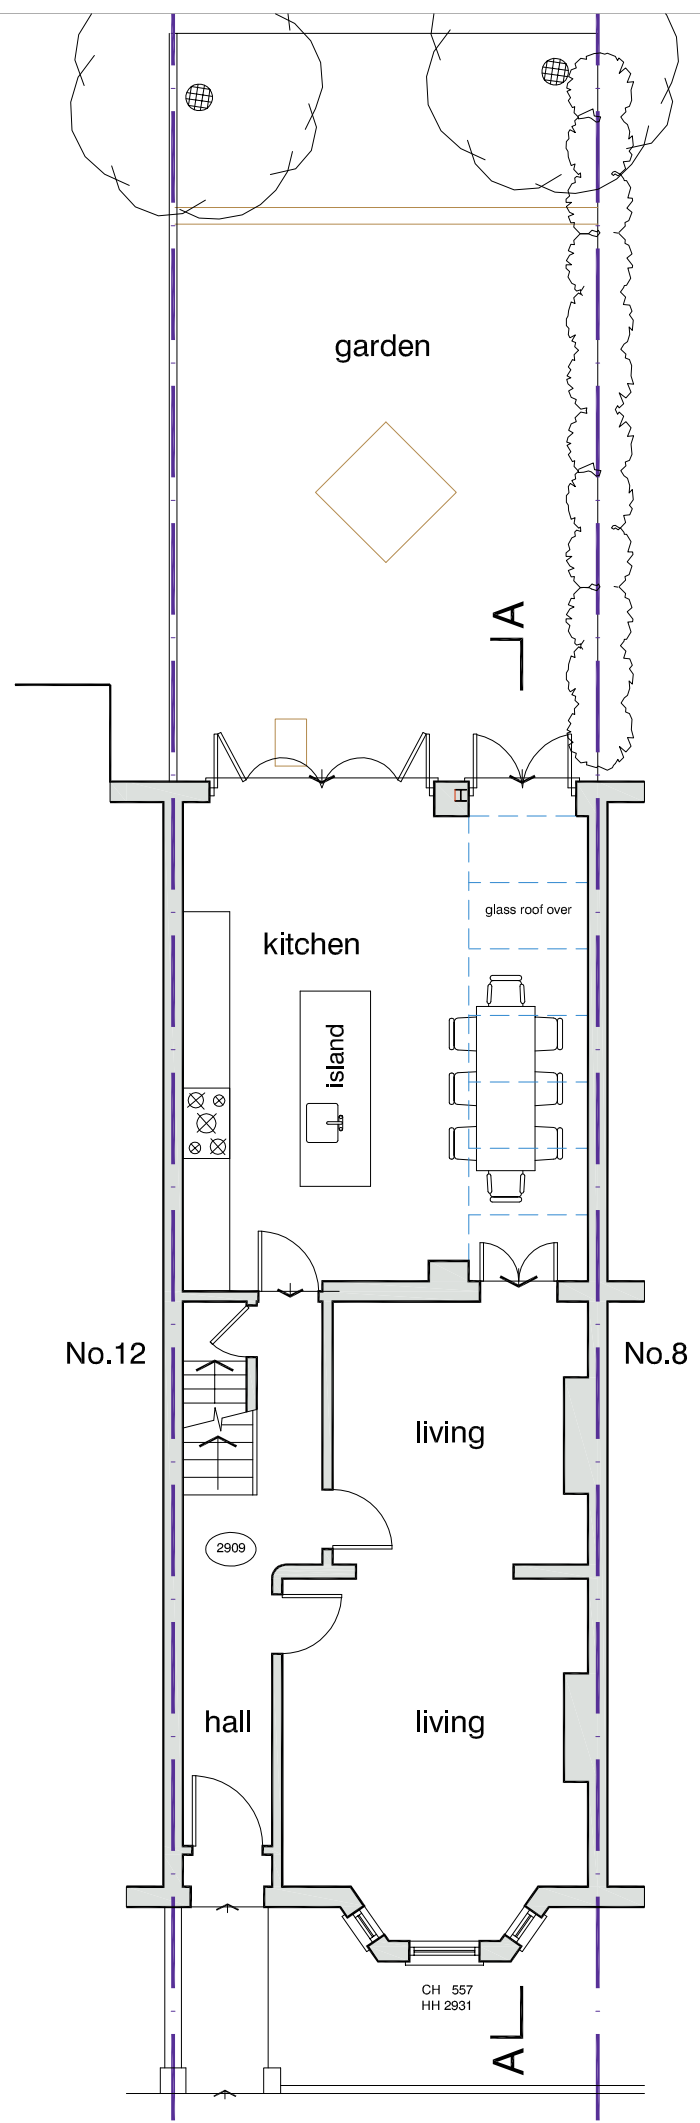

ULYSSES ROAD

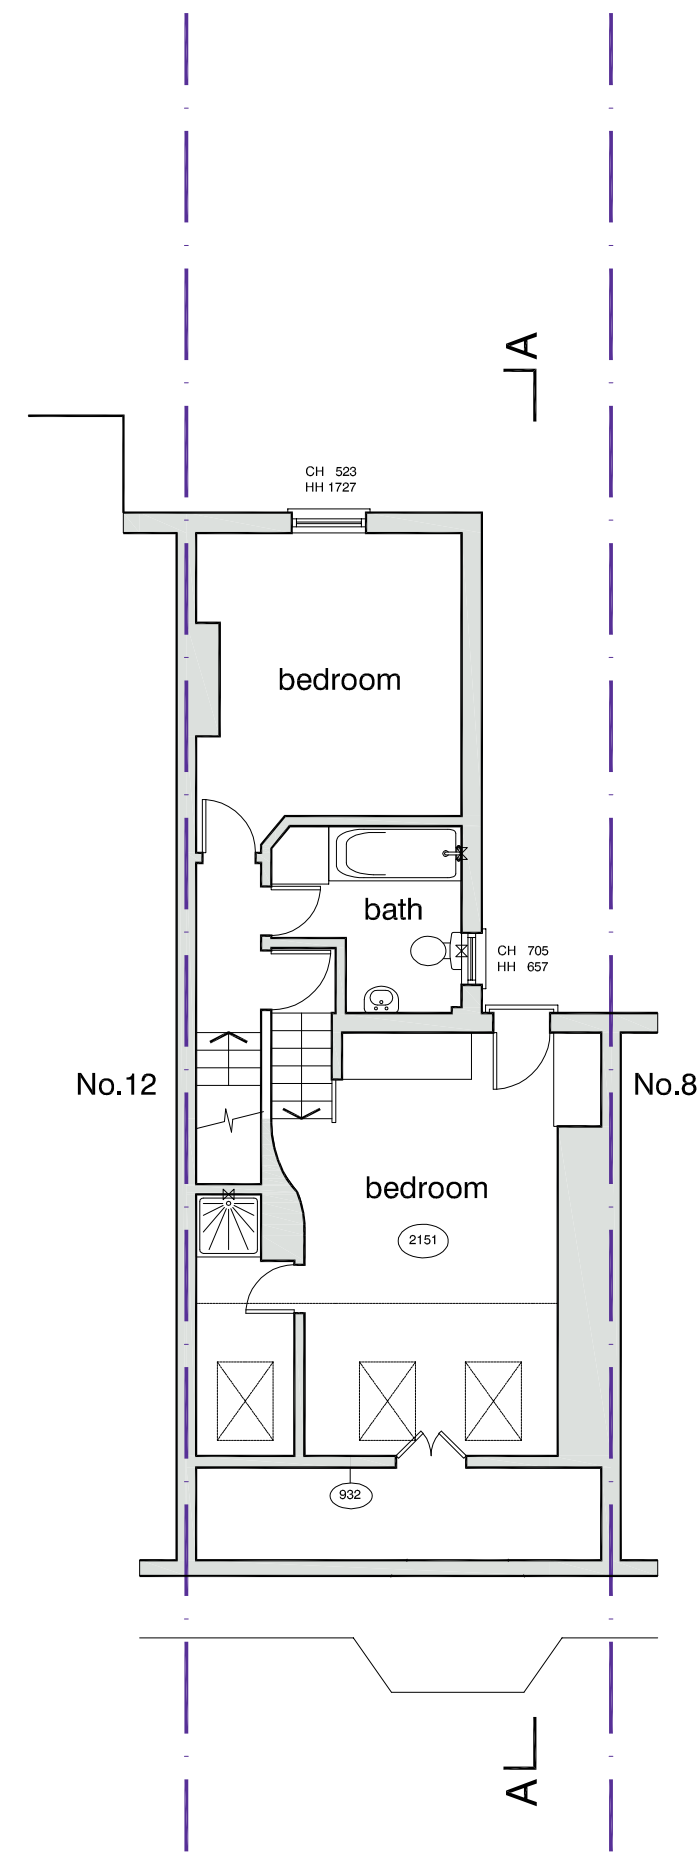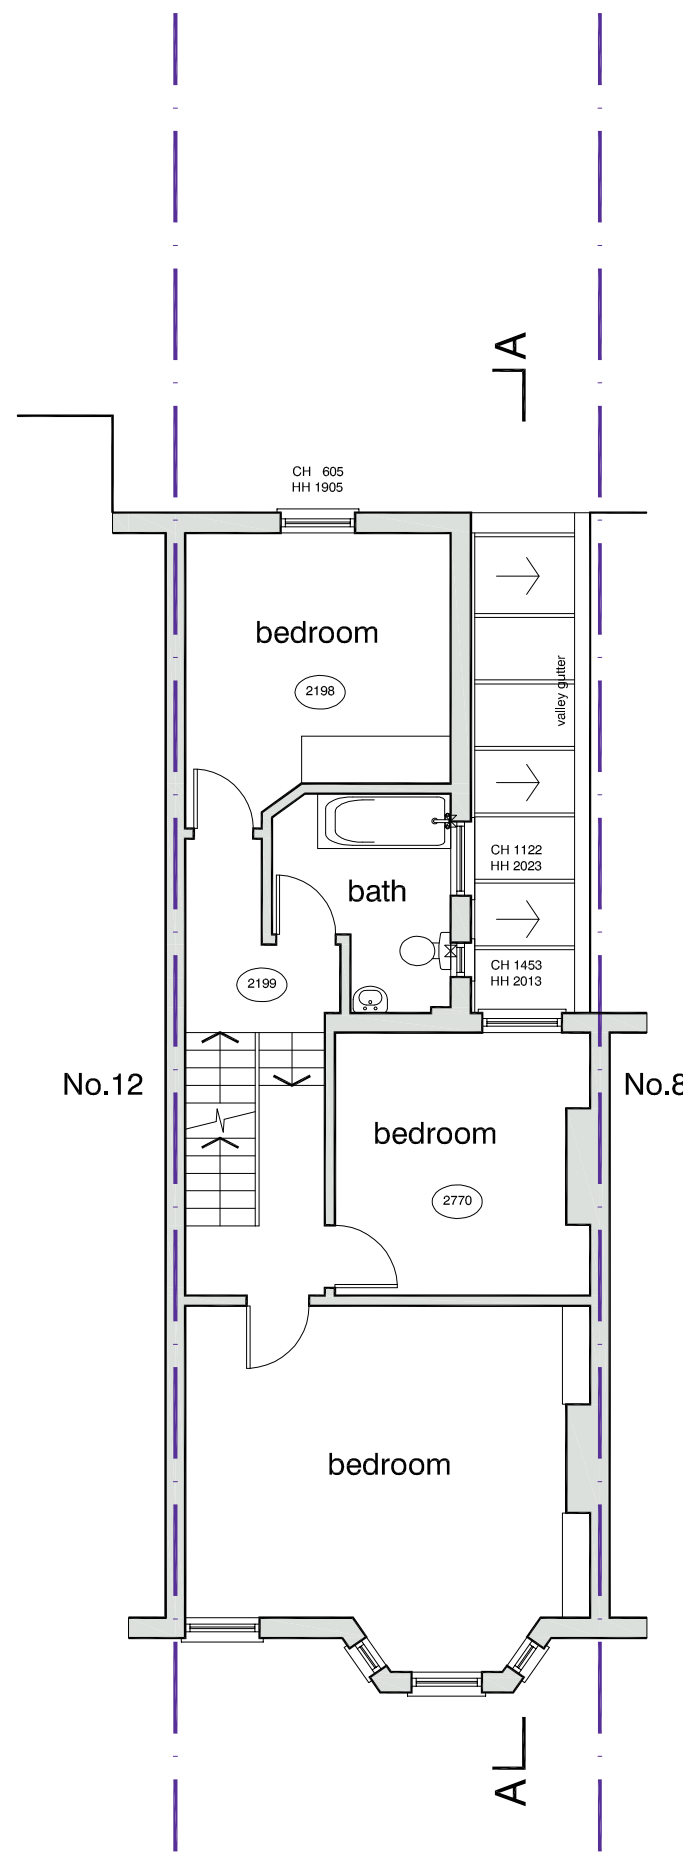

DVM
ARCHITECTS

4a Murray Street . London . NW1 9RE
Telephone 0207 485 2121 . Facsimile 0207 267 2527
e-mail: studio@dvmarch.com

Client
Katie and Adam Jay

Project
10 Ulysses Road
London NW6 1EE

Title
Floor Plans
as proposed

Scale 1: 50	Date 16.05.20	Job No. 1122
Drawing No. 1122-13		Rev.

All dimensions are to be checked on site.
© This drawing is copyright and remains the property of David & Victoria Mercer at all times and may not be reproduced in part or whole without written consent.