

FRONT ELEVATION
SCALE 1:25@A1 / 1:50@A3




DELTA BRAVO GROUP LTD NOTES:
Proposed plans & elevations have been prepared on the basis of drawings: 0620-SD-13358 produced by Site Vision Surveys Ltd and provided by T4 to Delta Bravo Ltd.
Delta Bravo Ltd accept no liability for the accuracy or completeness of the original drawings. "As-built" unit must be checked against the drawings prior to any works.
Delta Bravo Group Ltd copyright. This drawing shall not be reproduced without express written permission from DBG.
Delta Bravo Group accept no responsibility or liability for drawing alterations carried out by others and have not checked such alterations.
This drawing shall not be scaled to ascertain any dimensions.
Asbestos survey required prior to commencement.
Contractor/Structural Engineer to confirm load bearing walls.

BUILDING IN CONSERVATION AREA

SIGNAGE 01 : Fascia Signage
Externally Illuminated by through light "T4" logo in built up letters

SIGNAGE 02 : Projecting Sign externally illuminated with T4 logo

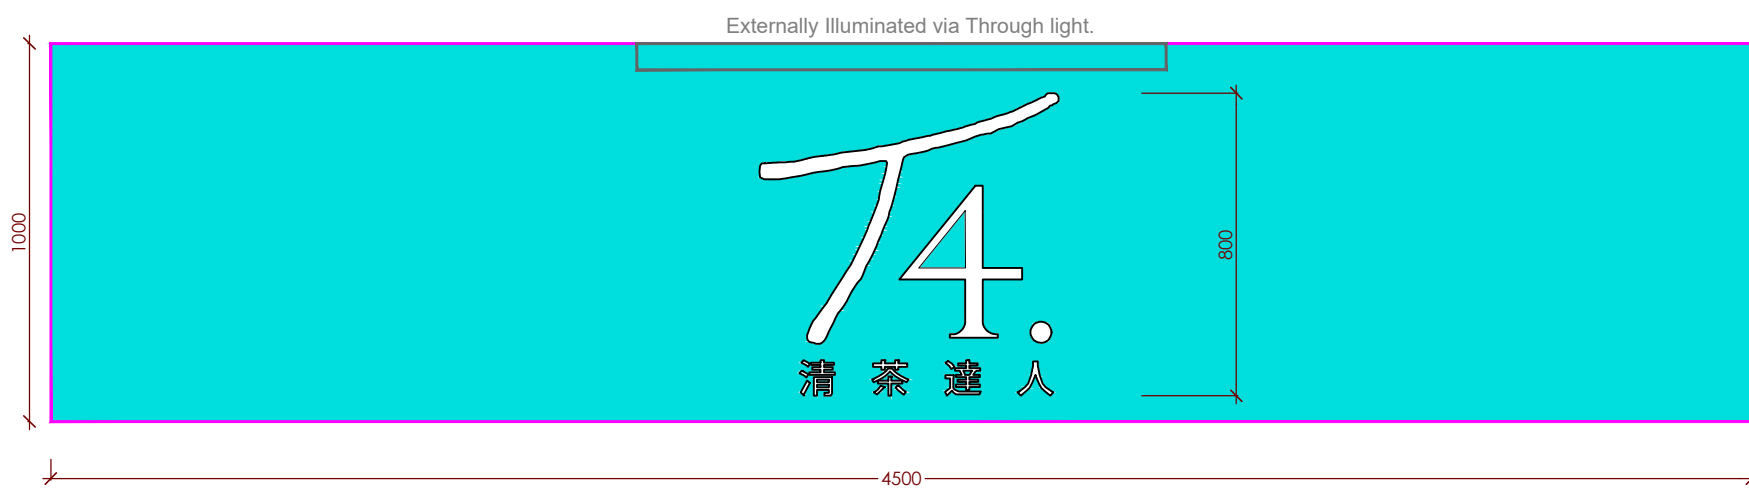


S1 FASCIA SIGN
EXTERNALLY ILLUMINATED FASCIA SIGN
Scale 1:10 @A1 / 1:20 @A3


- 1No flat aluminium fascia panel with 30mm folded returns finished in Pantone 3265C
- Fixed to ply background with screws and extruded angle.
- "T4" individual built up letters in white acrylic. As shown in drawings
- External illuminated slimline troughlight with LED lighting. Maximum luminance 200 candelas/m².
- 10mm laser cut "taiwan text" white acrylic non illuminated aligned with T4 As shown in drawings.
- Taiwan text 清茶達人 means "Tea Specialist"
- 1no Aluminium panel with 30mm return finished in Pantone 3265C Contractor to ensure even illumination with no diodes visible.
- All cabling and Fixing details to be concealed.
- All finishes to be sealed and weathered.
- Detail design by signage sub contractor to approval of T4.

REV	AMENDMENT	DATE
C	Fascia sign centered to leave render around it as requested.	15.10.20
B	Removed timber panel and reduce size of fascia sign.	13.10.20
A	Added timber panel around fascia sign to reduce sign size as req by PO.	12.10.20


NOTES:
CONTRACTORS MUST VERIFY ALL DIMENSIONS ON SITE BEFORE COMMENCEMENT OF ANY WORK OR PREPARING MANUFACTURING DRAWINGS
ANY DISCREPANCIES ON THIS DRAWING ARE TO BE NOTIFIED TO THE DESIGNER IMMEDIATELY

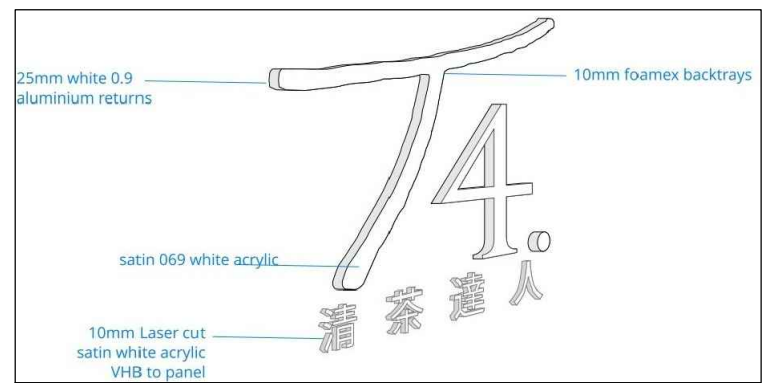

3D View (NTS)

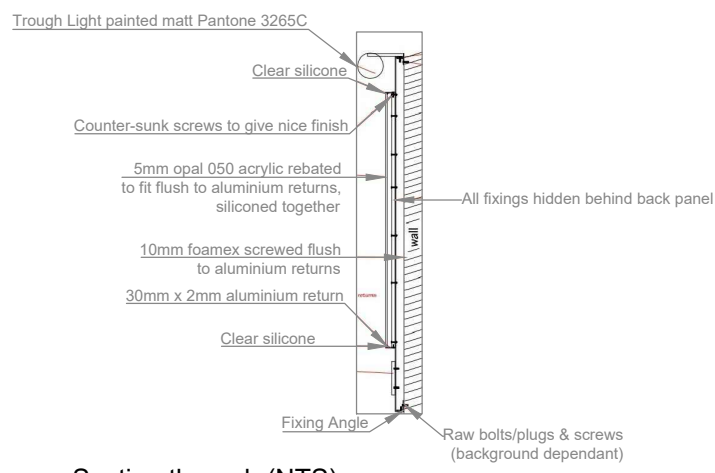

Section through (NTS)

 

DELTA BRAVO LIMITED
DESIGN • CONSTRUCTION • SHOPFITTING • PROJECT MANAGEMENT

Academy House
London Road
Camberley
Surrey
GU15 3HL

CLIENT	T4		
PROJECT	Unit 1A Parkway, Camden LONDON, NW1 7PG		
TITLE	PROPOSED FASCIA SIGN		
SCALE @ A1	DRAWN BY	DATE	
1:25 / 1:10	M W	09.09.20	
DRAWING No	REVISION		
DB468- SG01	C		