


1 EXISTING PLAN
Scale: 1:100

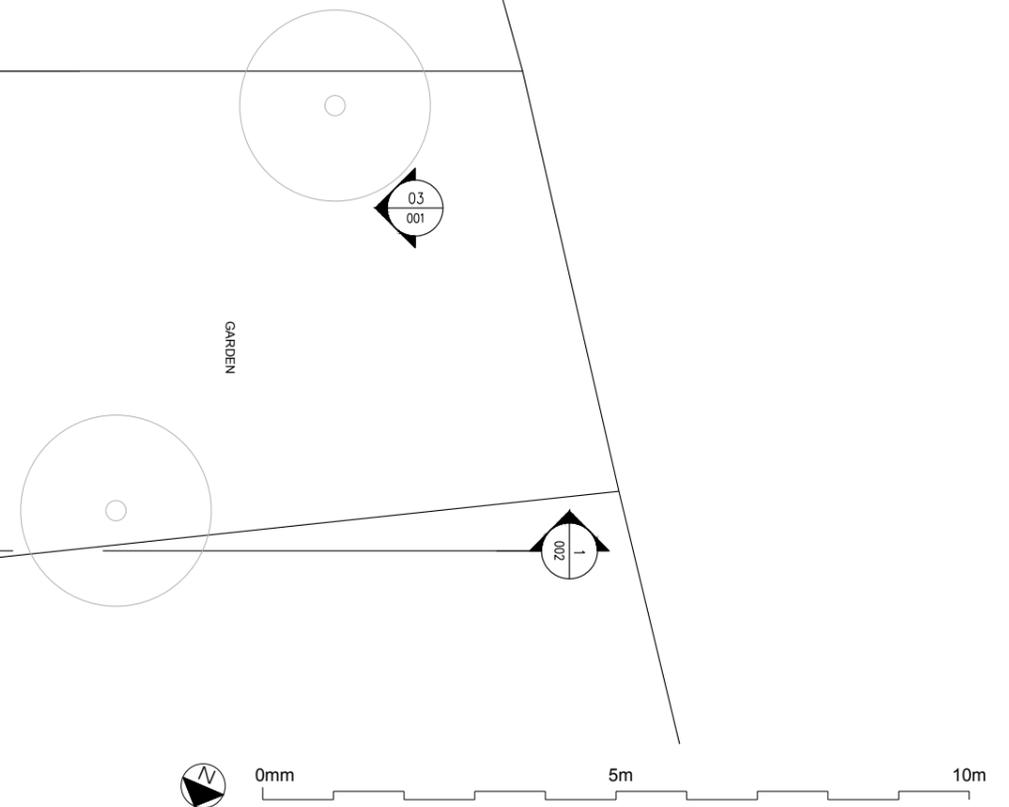

2 FRONT ELEVATION
Scale: 1:100



3 REAR ELEVATION
Scale: 1:100

Note: This drawing is intended to illustrate the design intent only. All elements are shown indicatively and it is not the intention to detail building construction. This responsibility is on the main contractor and sub-contractors involved

Revision	Date	Description
P1	26.10.2020	PRELIMINARY
P2	02.11.2020	FOR PLANNING
P3	04.11.2020	PLANNING SUBMISSION

SARRE ROAD RESIDENCE		ERIN BARR DESIGN	
CONSULTANTS TEAM		SCALE@A3	JOB NUMBER
ARCHITECTS & STRUCTURAL ENGINEERS - PLANNING -		1:100	2010
DRAWN BY		DRAWING No	
NOT FOR CONSTRUCTION		001	
Do not scale from this drawing. If no dimension is given, it is the responsibility of the recipient to ascertain the dimension specifically from the Contract Administrator. All dimensions given in relation to existing elements should be checked on site. The sizing of all structural and service elements must always be checked against the relevant engineers drawings. If this drawing has been transmitted electronically, the above statements also apply.		REVISION No	
© copyright Erin Barr Design 2014		P03	

