




1 EXISTING SIDE ELEVATION
Scale: 1:100

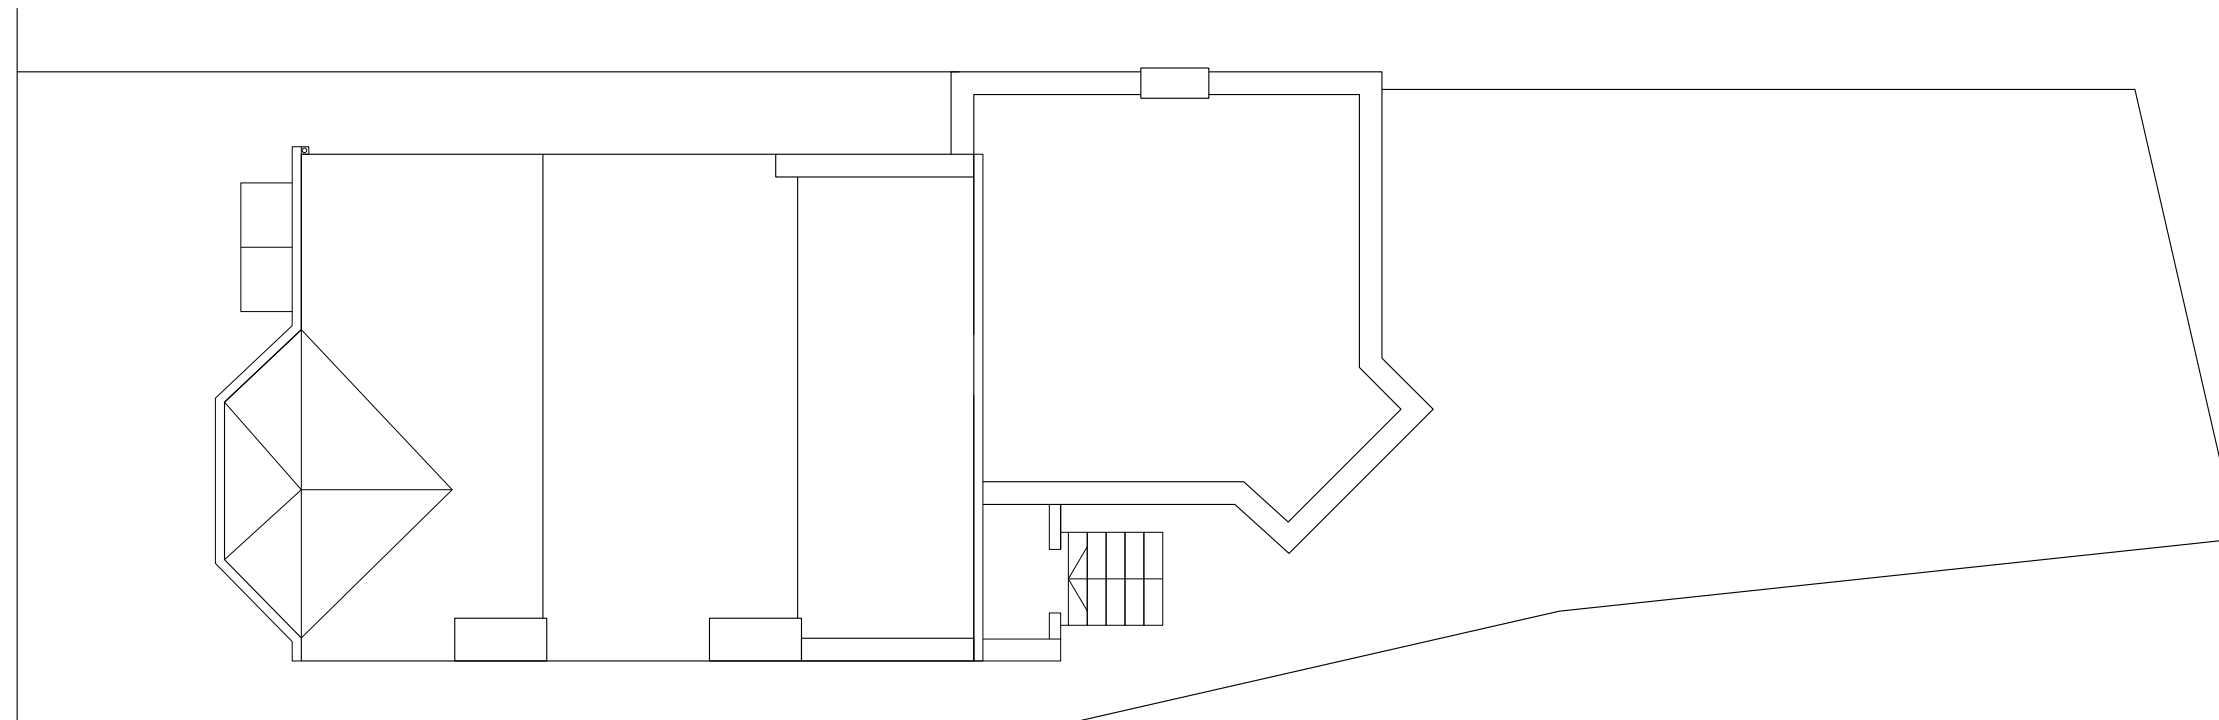

2 EXISTING ROOF PLAN
Scale: 1:100



0mm 5m 10m

Note: This drawing is intended to illustrate the design intent only. All elements are shown indicatively and it is not the intention to detail building construction. This responsibility is on the main contractor and sub-contractors involved

Revision	Date	Description
P1	26.10.2020	PRELIMINARY
P2	02.11.2020	FOR PLANNING
P3	04.11.2020	PLANNING SUBMISSION

SARRE ROAD RESIDENCE	
CONSULTANTS TEAM	
ARCHITECTS & STRUCTURAL ENGINEERS – PLANNING -	
NOT FOR CONSTRUCTION	
<small>Do not scale from this drawing. If no dimension is given, it is the responsibility of the recipient to ascertain the dimension specifically from the Contract Administrator. All dimensions given in relation to existing elements should be checked on site. The sizing of all structural and service elements must always be checked against the relevant engineers drawings. If this drawing has been transmitted electronically, the above statements also apply. © copyright Erin Barr Design 2014</small>	

ERIN BARR DESIGN		
SCALE@A3 1:100	JOB NUMBER 2010	DRAWN BY EB
PROJECT SARRE ROAD		
DRAWING TITLE EXISTING SECTION AND ROOF PLAN		
DRAWING No 002	REVISION No P03	