


- No. Note
- 1 All dimensions to be verified on site by GENERAL CONTRACTOR prior to any work, setting out or shop drawings being prepared.
  - 2 The contractor not to scale the drawings. Work to figured dimensions only.
  - 3 © copyright SAUNDERS BOSTON LIMITED. All rights reserved. This drawing remains the property of SAUNDERS BOSTON LIMITED at all times and may not be reproduced or copied in whole or in part without their prior written consent.
  - 4 This drawing and related specifications are for use only in the stated location.
  - 5 This drawing is to be read in conjunction with all other Consultants drawings and specifications.
  - 6 Drainage has not been surveyed and any/all pipe locations and below ground drainage runs are indicative.
  - 7 It is assumed that all works will be carried out by a competent contractor who will be working, where appropriate, to an approved method statement.

Louvre dimensions (with exception of boiler flue) and positions are notional. Terminations may be formed as air bricks rather than standard terminals

Setting out on site required.

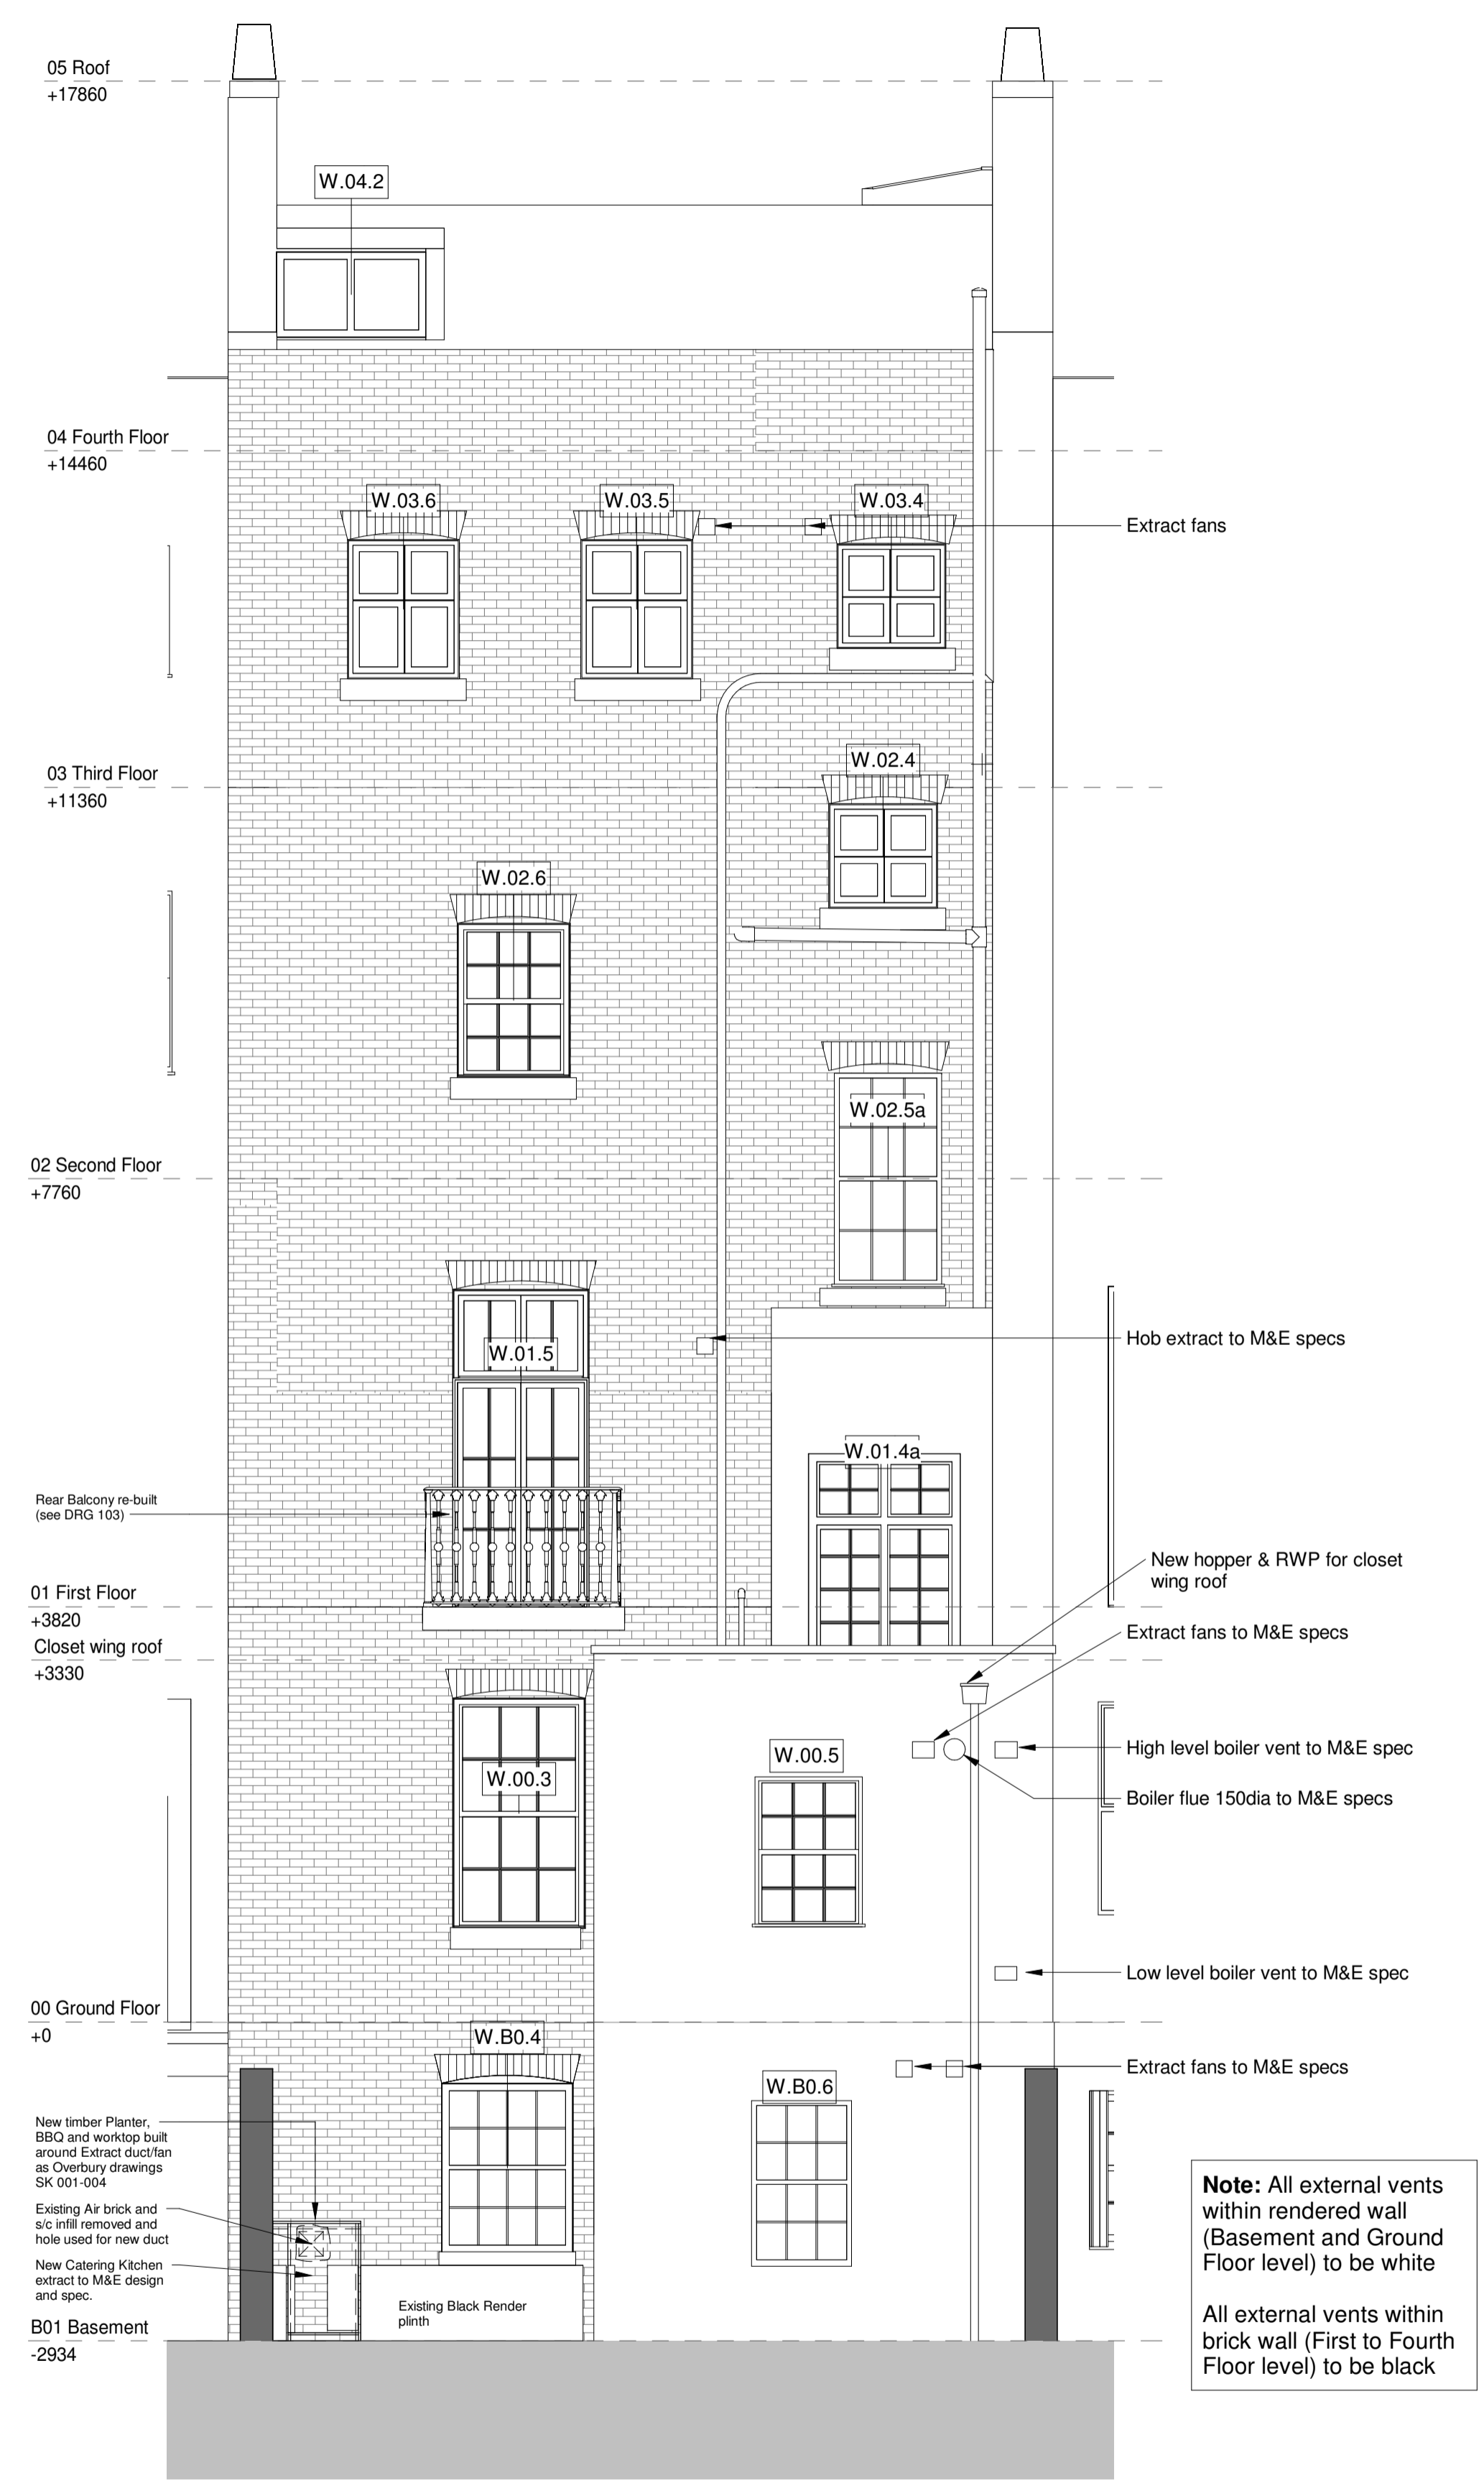

**Note:** All external vents within rendered wall (Basement and Ground Floor level) to be white


All external vents within brick wall (First to Fourth Floor level) to be black



GA Proposed Rear Elevation

GA Proposed Front Elevation

No.	Description	Date	By	Check	Auth
P5	Extracts added	16/10/20	SBA	NG	
C1	CONSTRUCTION ISSUE	02/10/20	SBA	NG	
P4	Updated Planning Issue	09/09/20	SBA	RJB	
P3	Planning Issue	27/08/20	SBA	RJB	
P2	Stage 4	21/08/20	SBA	AA	
P1	Stage 2 Issue	27/07/20	SBA	RJB	
N1	Revision				

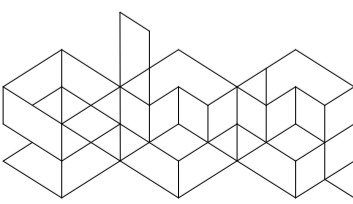

**Saunders  
Boston  
Architects**

Eastern Gate House, 119 Newmarket Road,  
Cambridge CB3 8HA  
T 01223 367733  
o@sbausaundersboston.co.uk

The Generator, The Gallery, King's Wharf  
The Quay, Exeter EX2 4AN  
T 01392 346627  
www.saundersboston.co.uk

University College London

Job  
GAMMA

Drawing  
Proposed GA Elevations

<b>PLANNING</b>		Scale <b>1 : 50 @A1</b>	Revision <b>P5</b>
SBA Project Code <b>1802</b>	Drawn SBA Checked RJB	Date 15/07/20	project 1802
		Subsidiary Code	originator zone level type role number -SBA-XX-ZZ-DR-A-200