




BACK (EAST) ELEVATION




FRONT (WEST) ELEVATION




SIDE (SOUTH) ELEVATION

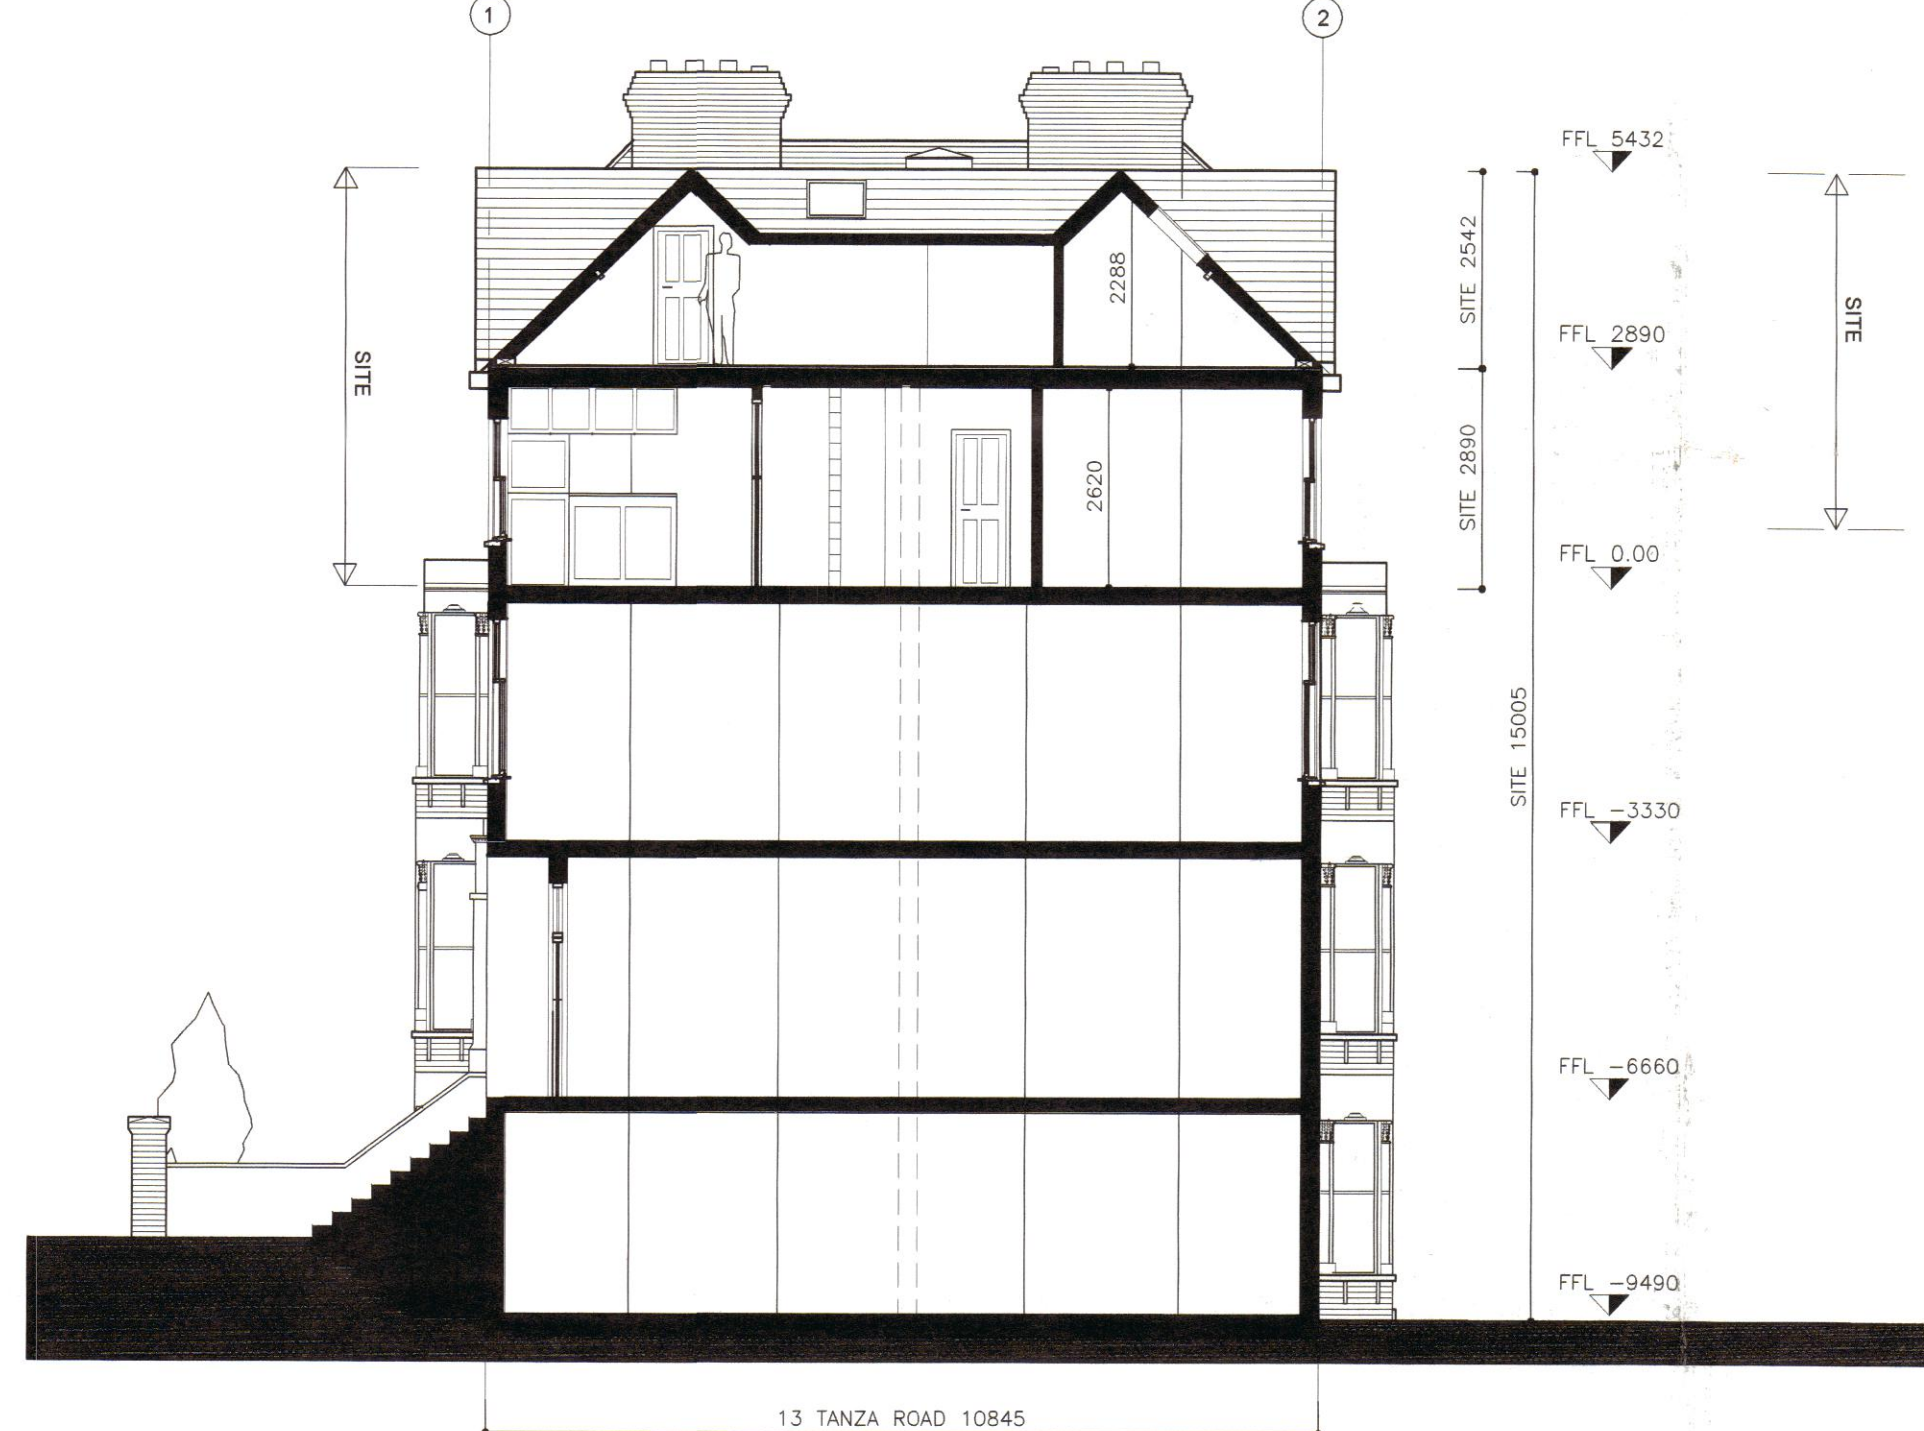


SECTION B-B

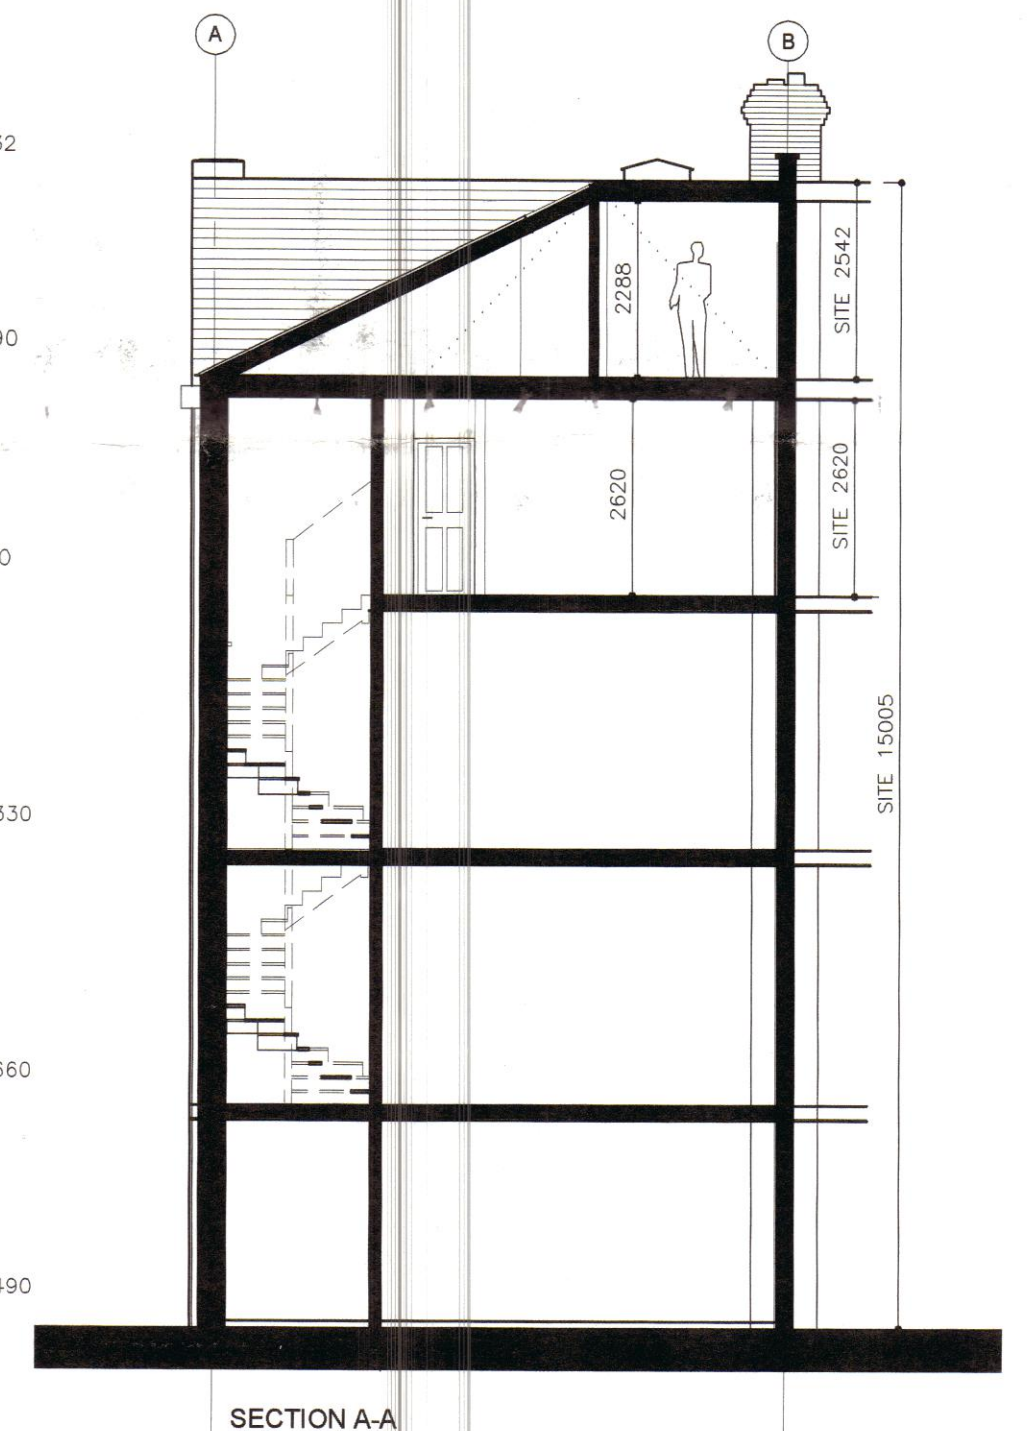


SECTION A-A

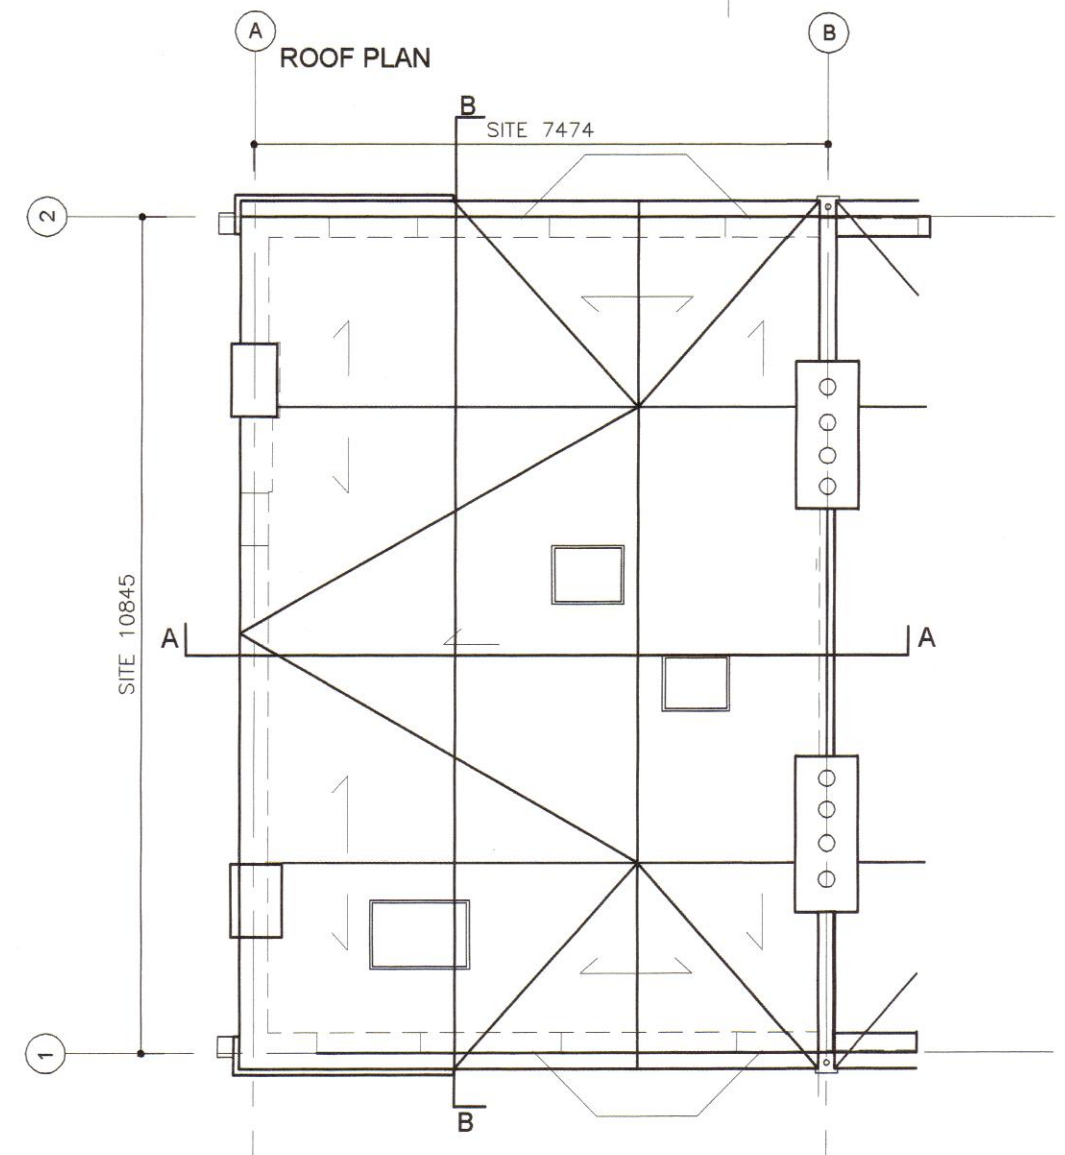

ROOF PLAN

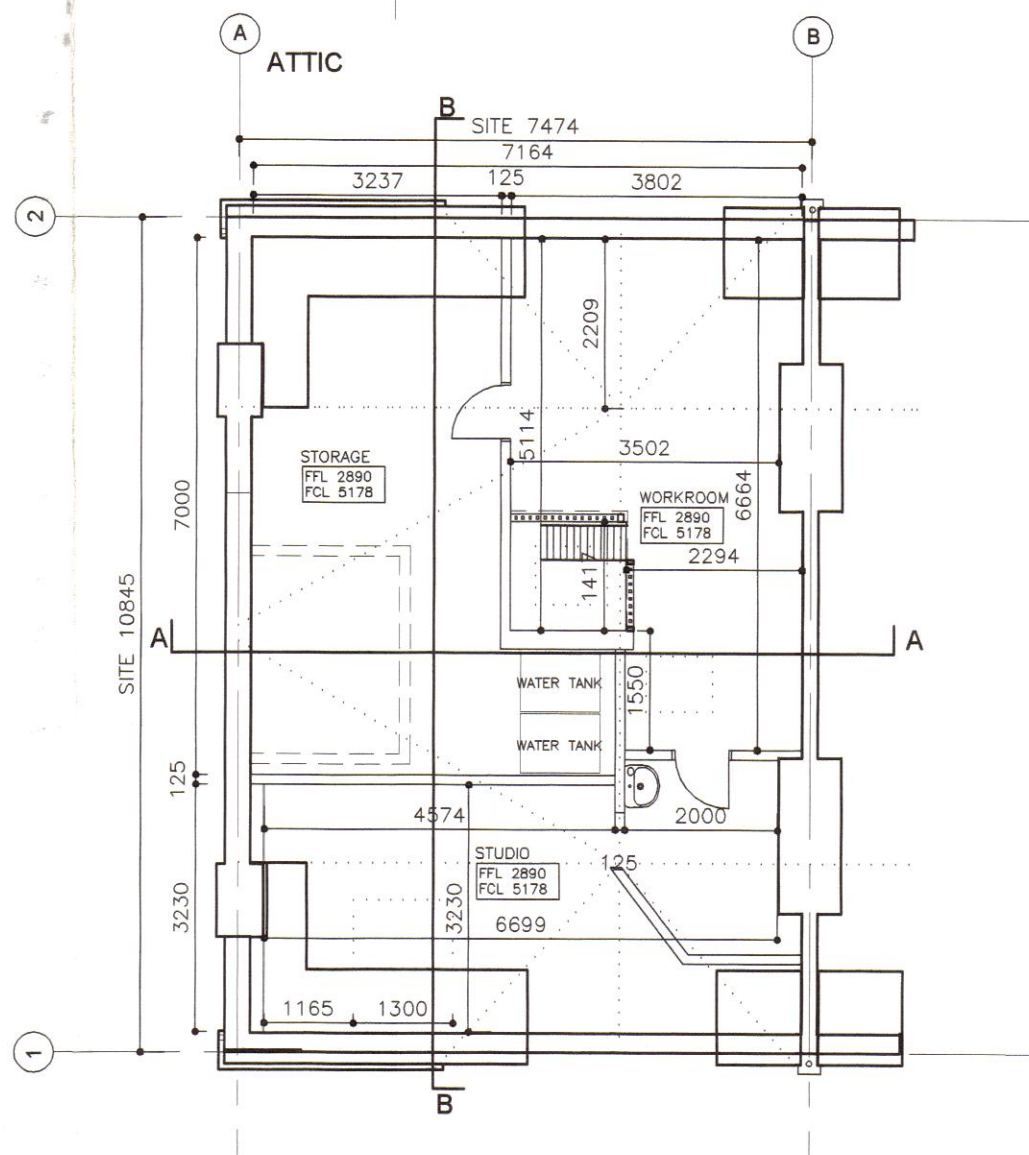

ATTIC

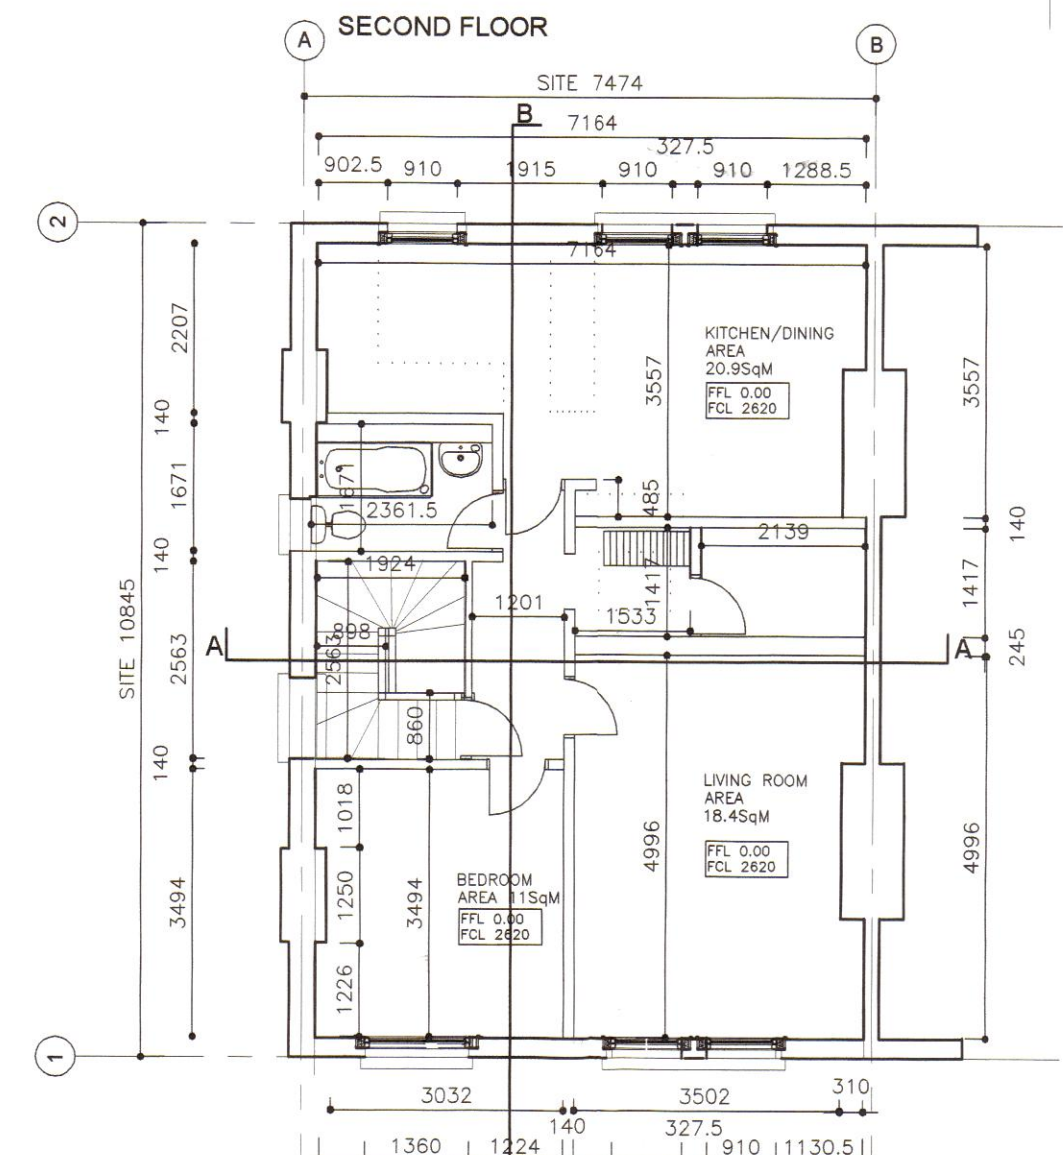

SECOND FLOOR

PWX0202003
 LONDON BOROUGH OF CAMDEN
 TOWN AND COUNTRY PLANNING ACTS
 28 MAY 2002
 PLANS APPROVED
 ON BEHALF OF THE COUNCIL

REV A NOV. 2001 - GENERAL UPDATE

GRA : ARCHITECTS Glen Robinson Associates 18 Eton Gables, Off Lamballe Place, London NW3 4PE Tel: 020 7431 3339 - This Drawing is Copyright, © 2001 7334 Email: GRAArchitects@btinternet.com	
PROJECT 13 TANZA ROAD HAMPSTEAD, LONDON NW3	CHECKED
TITLE AS EXISTING PLANS, ELEVATIONS, SECTIONS	DATE OCT. 2001
DRAWN OVW SCALE 1:100	REVISION A
Drawing No. 212/TR 002	