


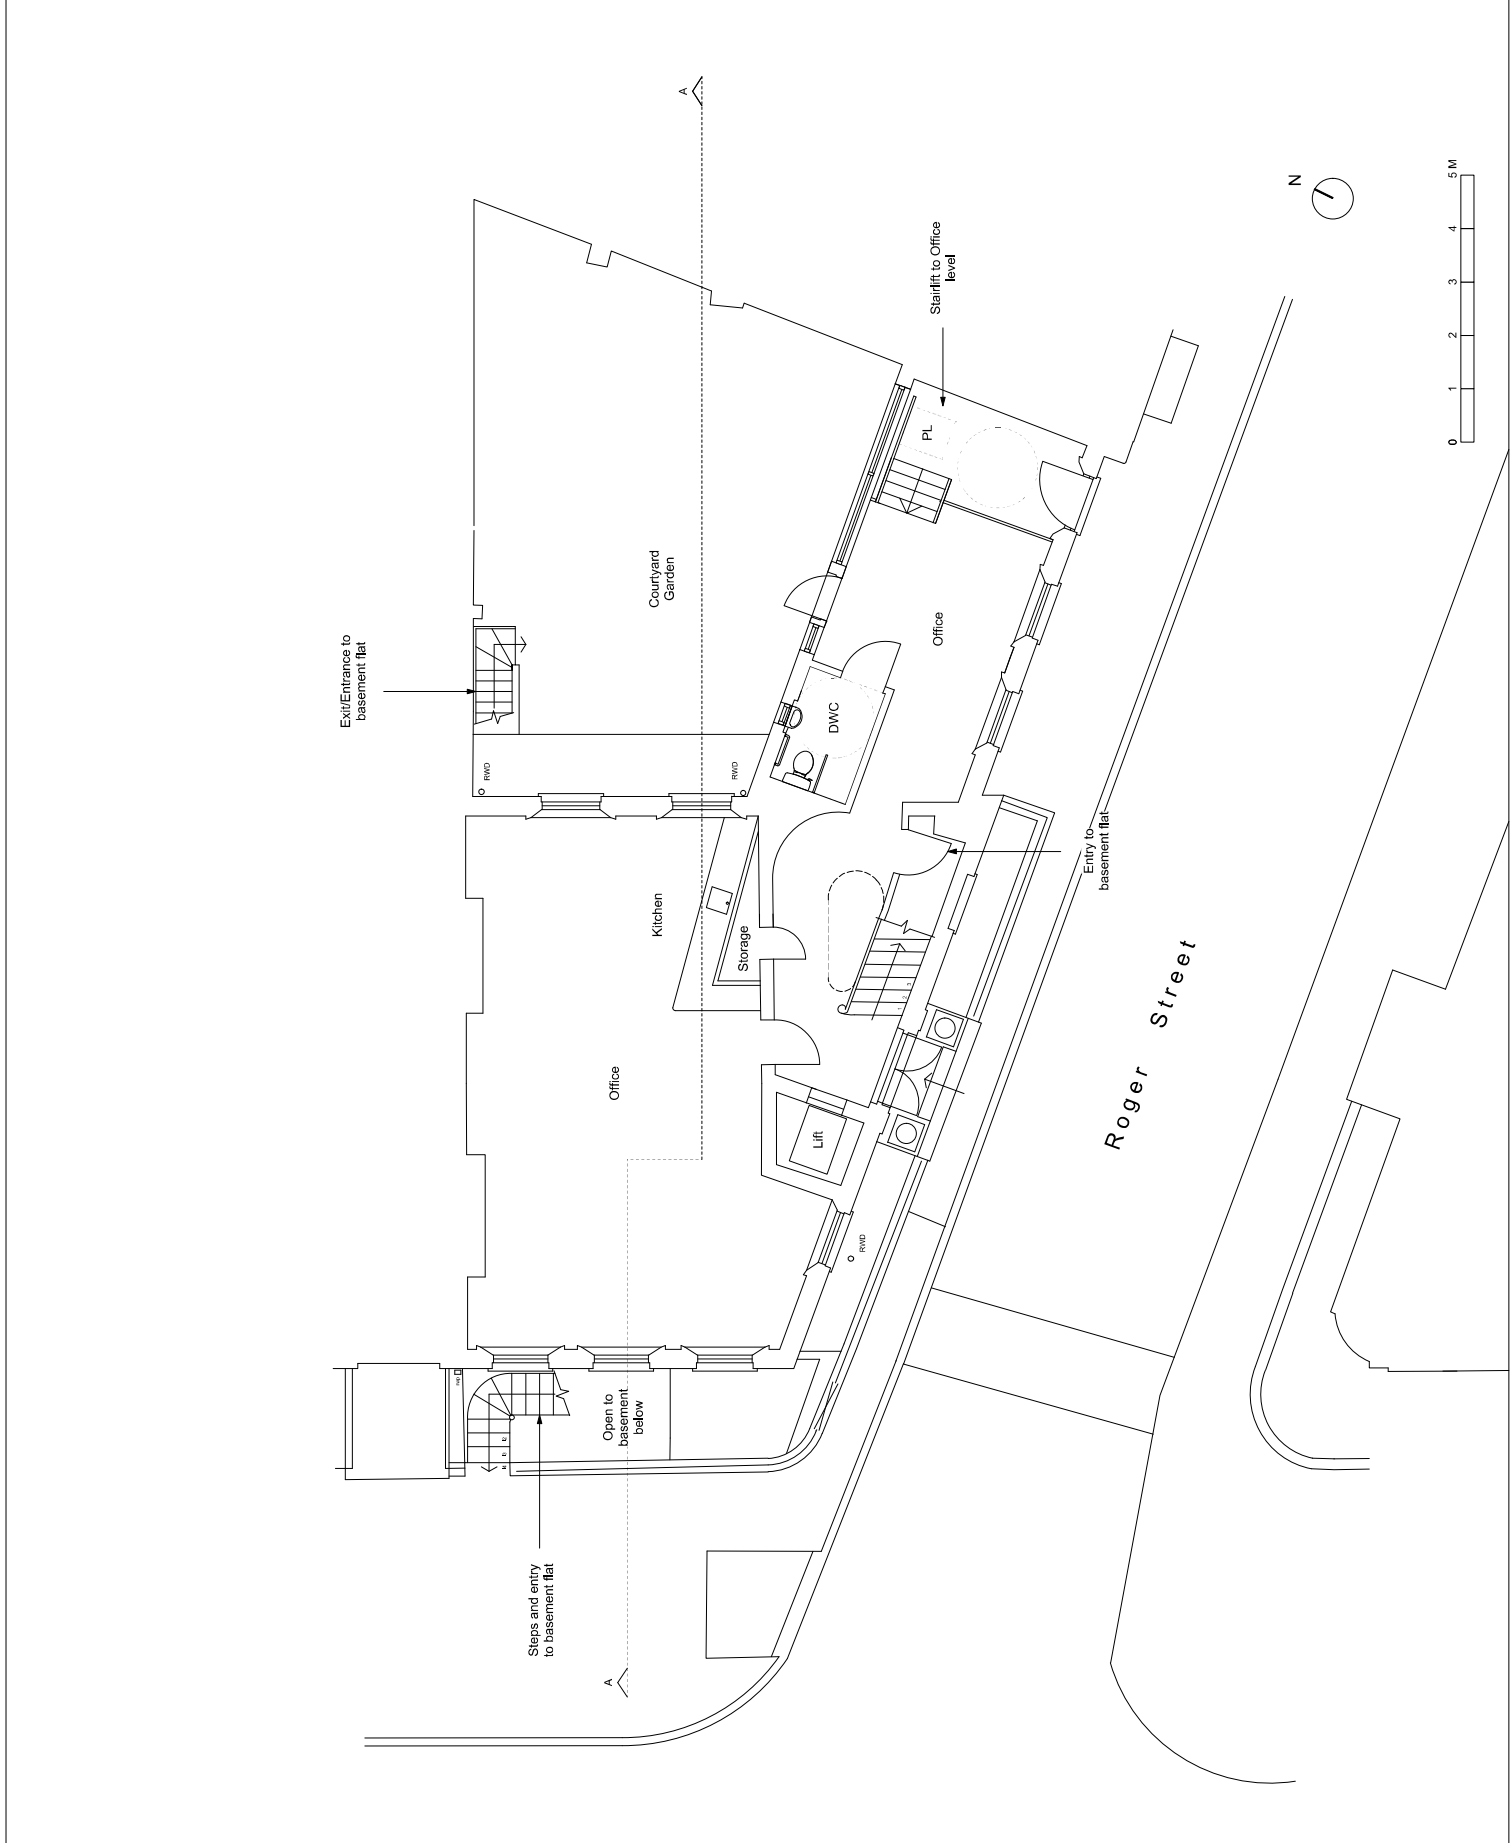

Rev Date Drawn Comment

Client
The Bill Thomas Settlement
Job
62 Doughty Street Holborn,
London WC1N 2JZ

Status
Drawing Title
Proposed Ground Floor Plan

Date of first issue
31.07.20

Drawn
EH

Scale
1:50 @ A1

Drawing No.
01011 A

Checked
WH

Client
Curt La Tourelle Head Architecture
Unit 8 15-21 Underwood Street London N1 7JQ
Tel: 020 7353 0055
www.dh2.co.uk
© Curt La Tourelle Head Architecture