


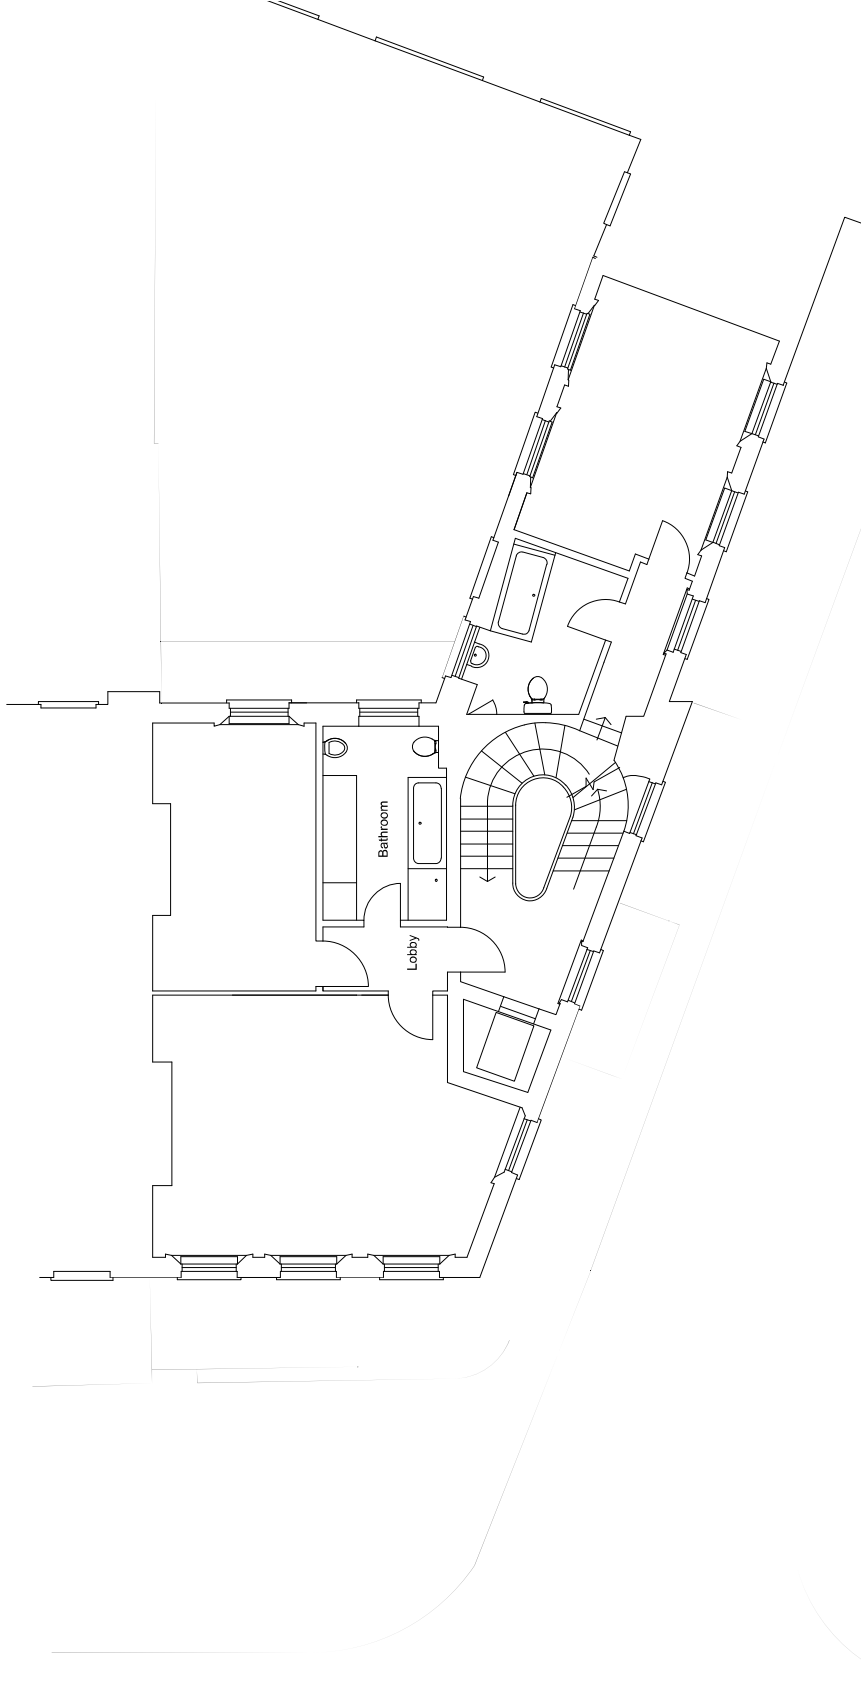

Rev	Date	Drawn	Comment
-----	------	-------	---------

Client
The Bill Thomas Settlement
Job
62 Doughty Street Holborn,
London WC1N 2JZ

Status
Drawing Title
Proposed Second Floor Plan

Date of first issue	Issued	Checked
31.07.20	EH	WH

Drawn
EH
Scale
1:50 @ A1
Drawing No.
01013 A

Curt La Tourelle Head Architecture
Unit 8 15-21 Underwood Street London N1 7JQ
t: 020 7353 8899
www.dhla.co.uk
© Curt La Tourelle Head Architecture