


GROUND FLOOR PLAN 1:100



<p>Activity Legend:</p> <ul style="list-style-type: none"> AMBIT OF LICENSED PREMISES LOCATION WHERE ALCOHOL IS CONSUMED WITHIN THE PREMISES LIQUOR STORAGE WC & CIRCULATION AREAS KITCHEN/STAFF ONLY AREAS 		<p>Fire Protection Equipment:</p> <ul style="list-style-type: none"> FIRE EXTINGUISHER e.g. 13A to 34D (number=capacity, letter=class of extinguisher) Water fire extinguisher Aq. Film Foam extinguisher DRY powder extinguisher Fire blanket container Foam fire extinguisher CO2 fire extinguisher Hydraulic hose reel Sand bucket Fire alarm break glass Fire alarm sounder Smoke detector Heat detector MSE Area covered by mechanical smoke extraction CCTV Camera 	
<p>Fire Escape:</p> <ul style="list-style-type: none"> Door free from fastenings SCA Self closing with automatic release device SF Simple fastened door PB Door with panic bolt Fire Exit Notice internally illuminated and indicates direction No smoking Fire door keep shut Escape route Emergency lighting 		<p>Licensing Act 2003: Premises Plan</p> <p>Scale: 1:100</p>	
<p>Premises Name: Duc Duck Goose Express</p> <p>Premises Address: 238 Kilburn High Road, London NW6 2BS</p>		<p>Date: Nov 2020</p>	

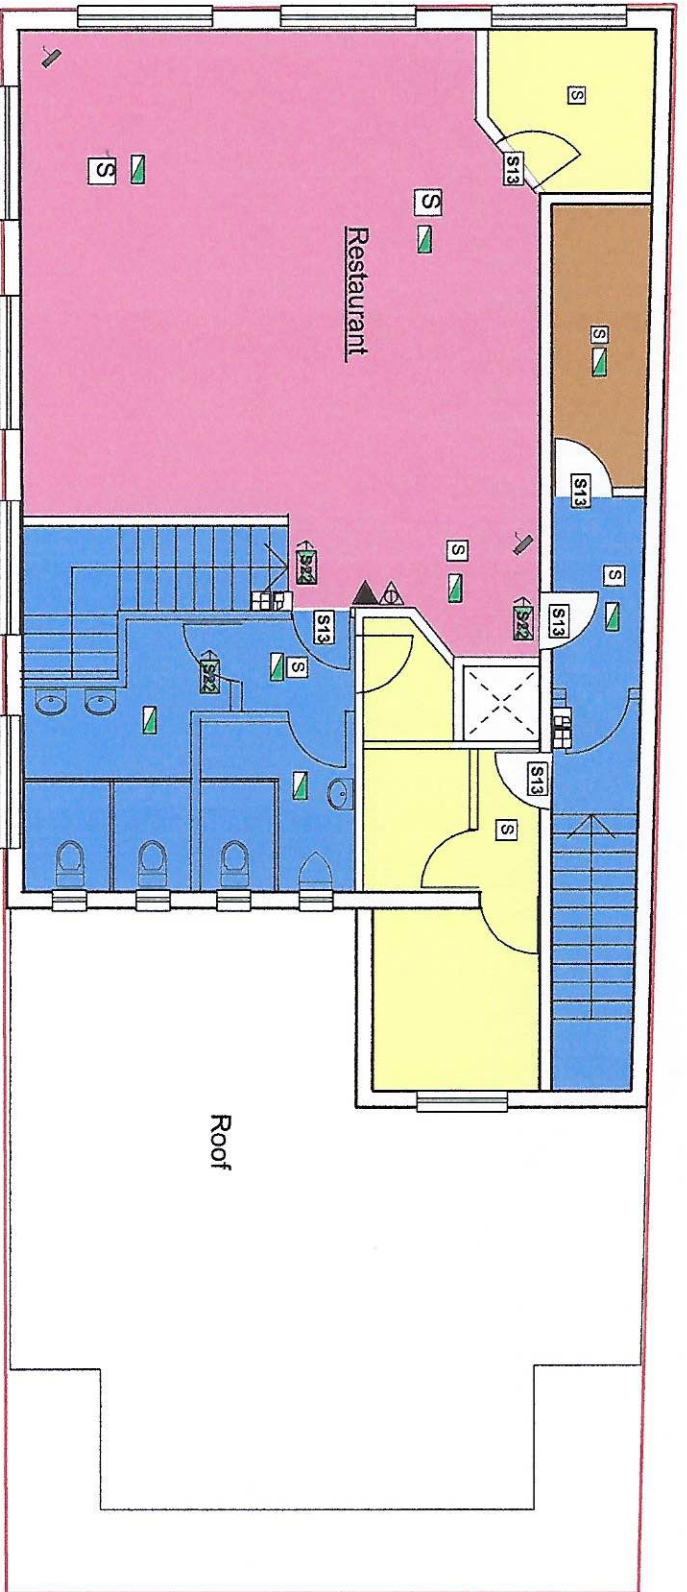

1ST FLOOR PLAN 1:100



Activity Legend:	
	AMBIT OF LICENSED PREMISES
	LOCATION WHERE ALCOHOL IS CONSUMED WITHIN THE PREMISES
	LIQUOR STORAGE
	WC & CIRCULATION AREAS
	KITCHEN/STAFF ONLY AREAS

Fire Protection Equipment:	
	FIRE EXTINGUISHER e.g. 13A to 34D (number=capacity, letter=class of extinguisher)
	Water fire extinguisher
	Aq, Film Foam extinguisher
	DRY powder extinguisher
	Fire blanket container
	Foam fire extinguisher
	CO2 fire extinguisher
	Hydraulic hose reel
	Sand bucket
	Fire alarm break glass
	Fire alarm sounder
	Smoke detector
	Heat detector
	Area covered by mechanical smoke extraction
	CCTV Camera

Fire Escape:	
	Door free from fastenings
	Self closing with automatic release device
	Simple fastened door
	Door with panic bolt
	Fire Exit Notice internally illuminated and indicate direction
	No smoking
	Fire door keep shut
	Escape route
	Emergency lighting

Licensing Act 2003: Premises Plan	Scale: 1:100
Premises Name: Duc Duck Goose Express	Date: Nov 2020
Premises Address: 238 Kilburn High Road, London NW6 2BS	