




1 Proposed Front Elevation
Scale: 1:50

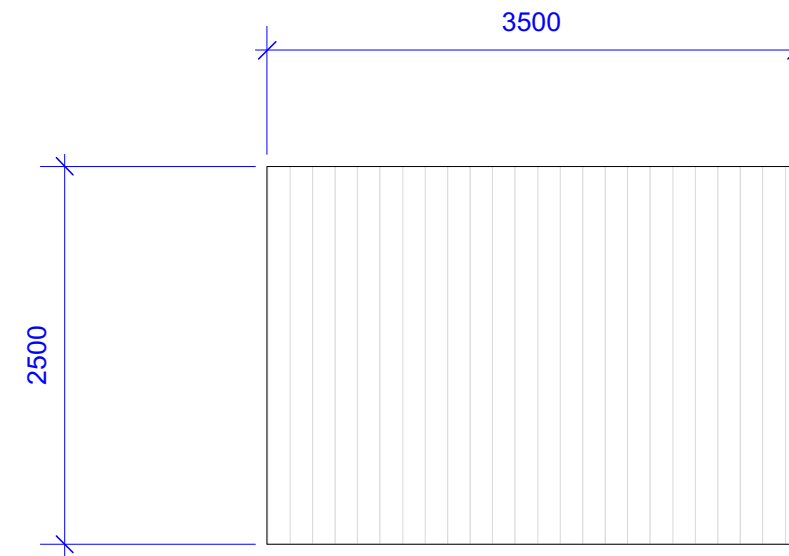


3 Proposed Left Hand Side Elevation
Scale: 1:50

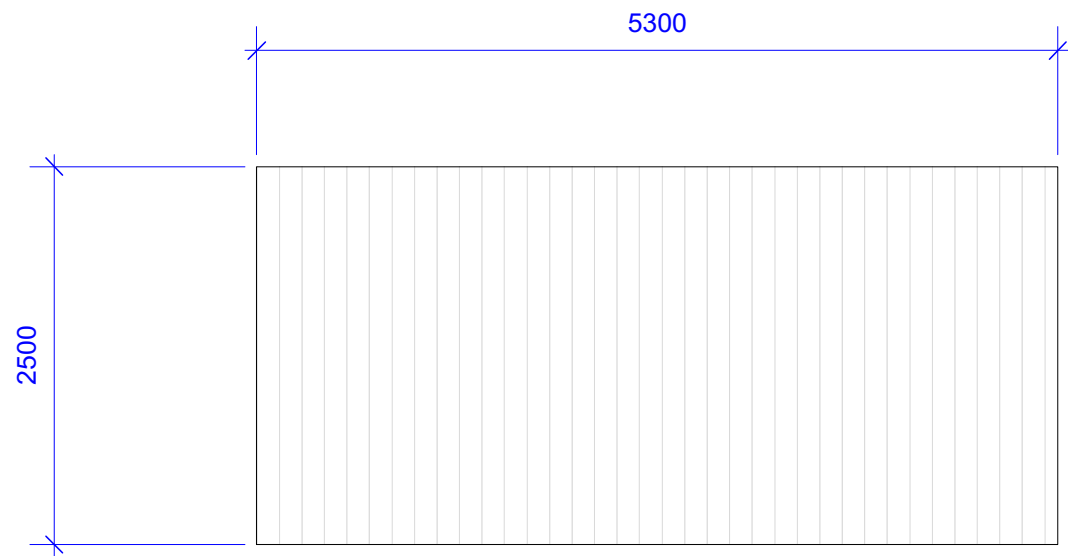

2 Proposed Rear Elevation
Scale: 1:50

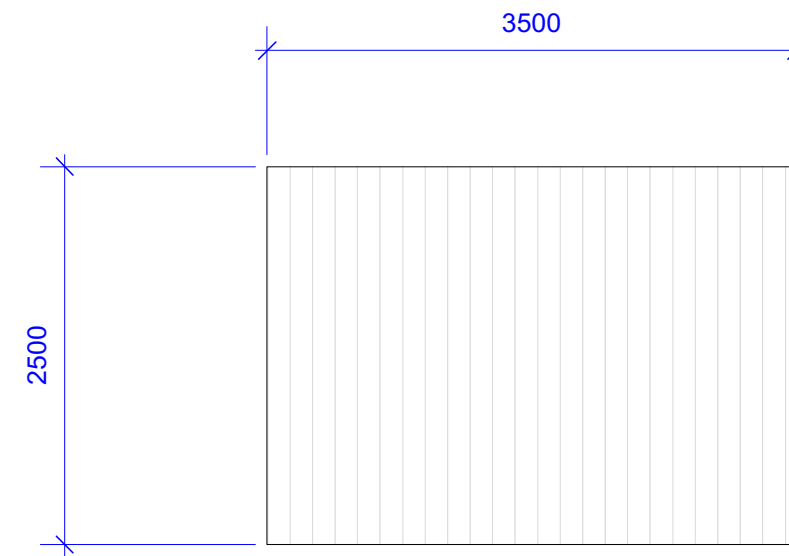

4 Proposed Right Hand Side
Scale: 1:50

 

Title Nicky Goldie - Proposed Garden Room Elevations	
Drawing Number P45-02	Scale A3@ 1:50
Drawn By London Garden Rooms	