

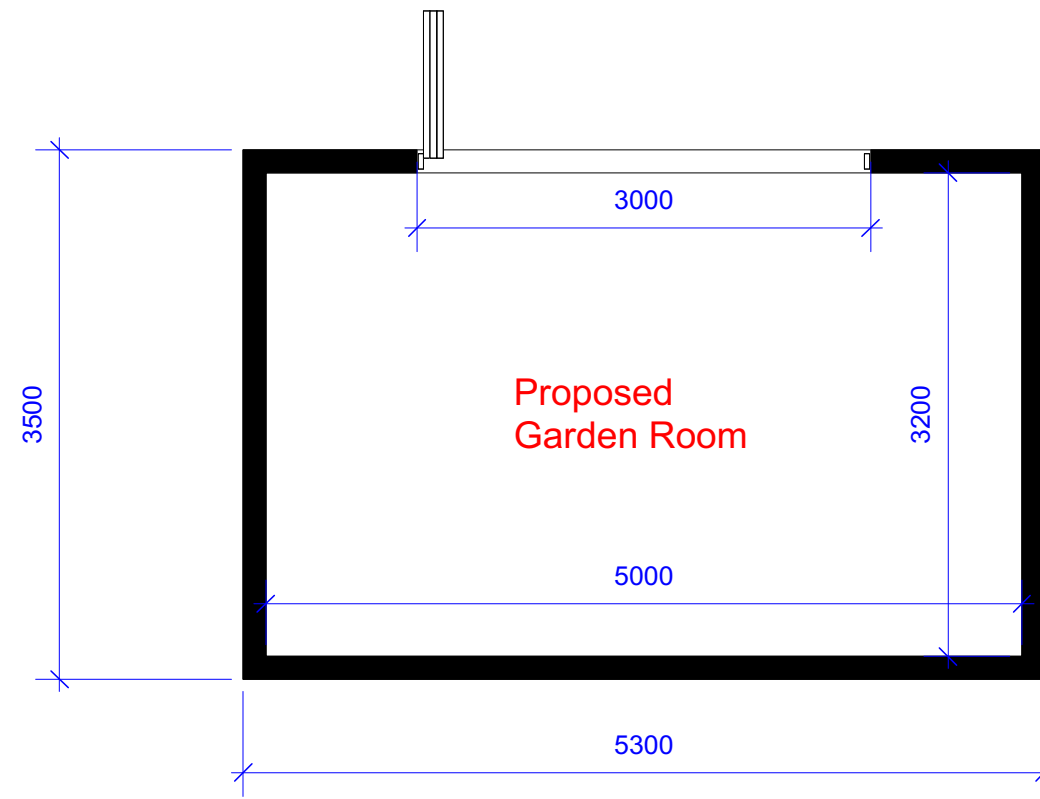



1 Proposed Garden Room Site Plan
Scale: 1:100

 

2 Proposed Garden Room Floor Plan
Scale: 1:50

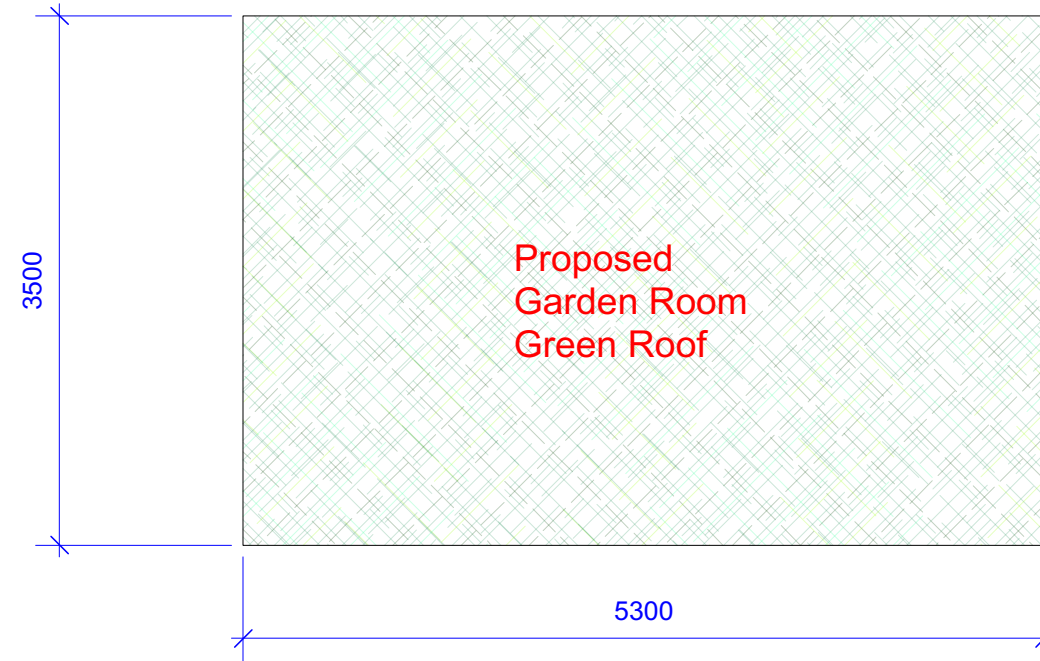

3 Proposed Garden Room Roof Plan
Scale: 1:50

 

Title Nicky Goldie - Proposed Garden Room Plans	
Drawing Number P45-01	Scale A3@ as indicated
Drawn By London Garden Rooms	