


NOTES:

New single awning, wall mounted, manually retractile with printed logo on top and on front (See image_1)

Gloss white aluminum Illuminated projecting sign, internally illuminated. Opal acrylic panels with bright white leds

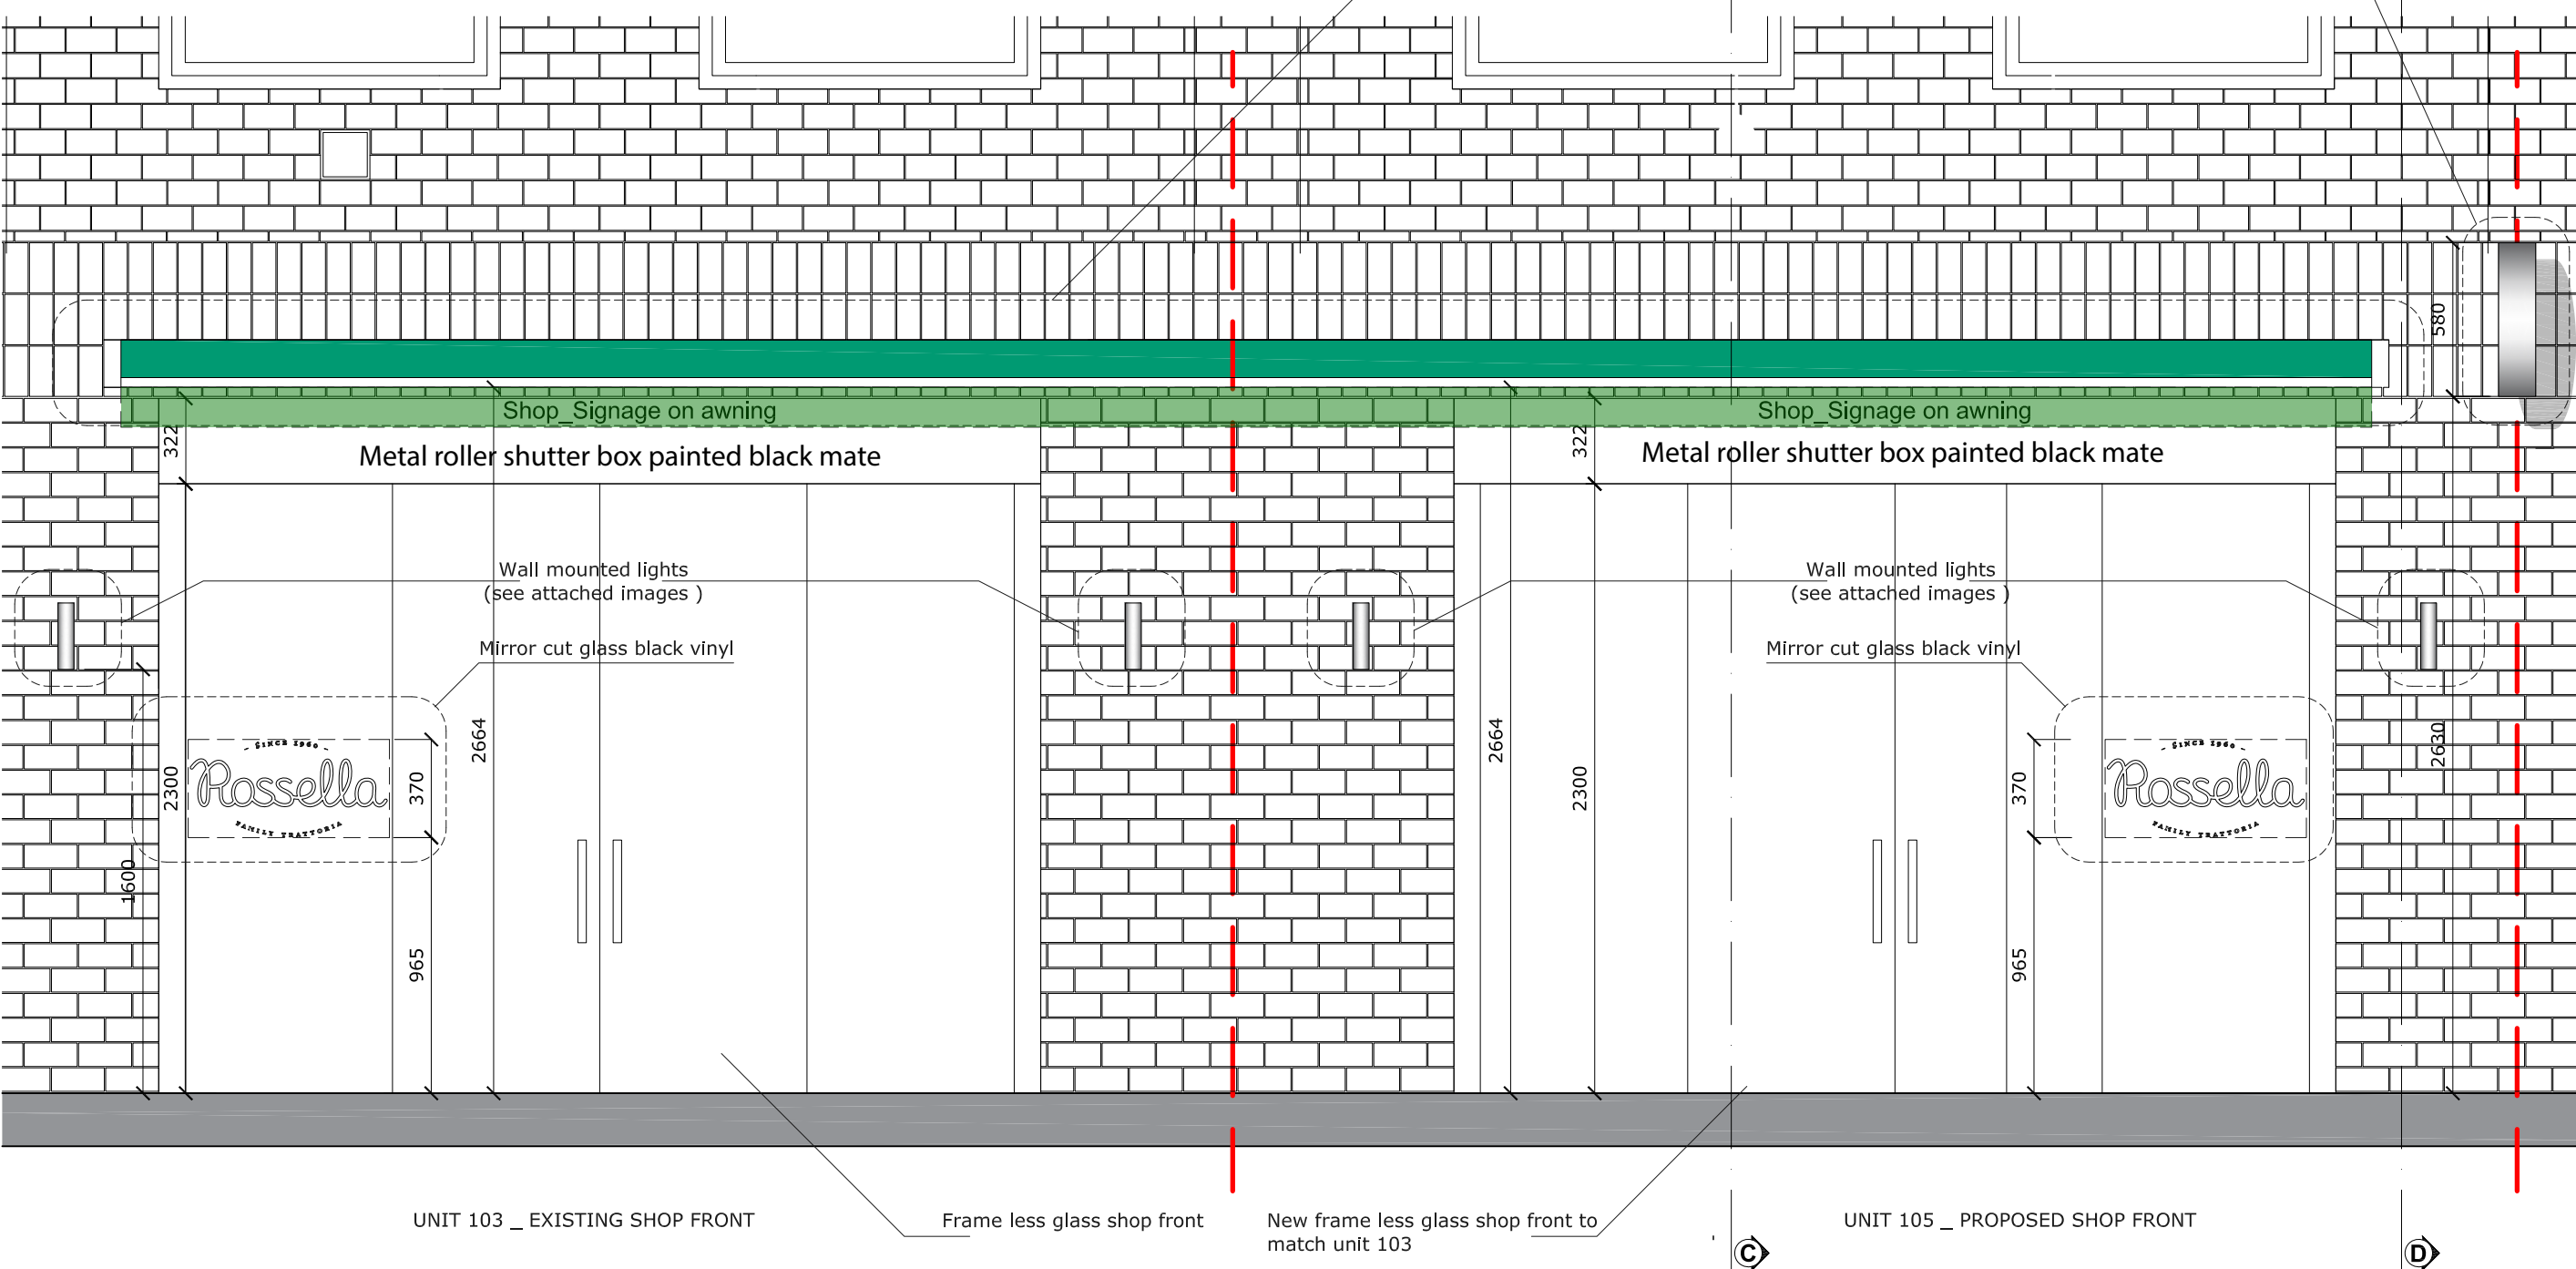

UNIT 103 _ EXISTING SHOP FRONT

Frame less glass shop front

New frame less glass shop front to match unit 103

UNIT 105 _ PROPOSED SHOP FRONT

EL

PROPOSED FRONT ELEVATION
SCALE@A3 1:25

Image_1




Awning top view (logo)

Awning front view (logo)

REVISIONS

A 00/00/00 Notes

 

Project :	ROSELLA
Client :	LUCA MEOLA
Title :	PROPOSED DETAILED FRONT ELEVATION
Drawing Number :	RS_EL_305
Date :2020/10/14	Drawn by : RC