
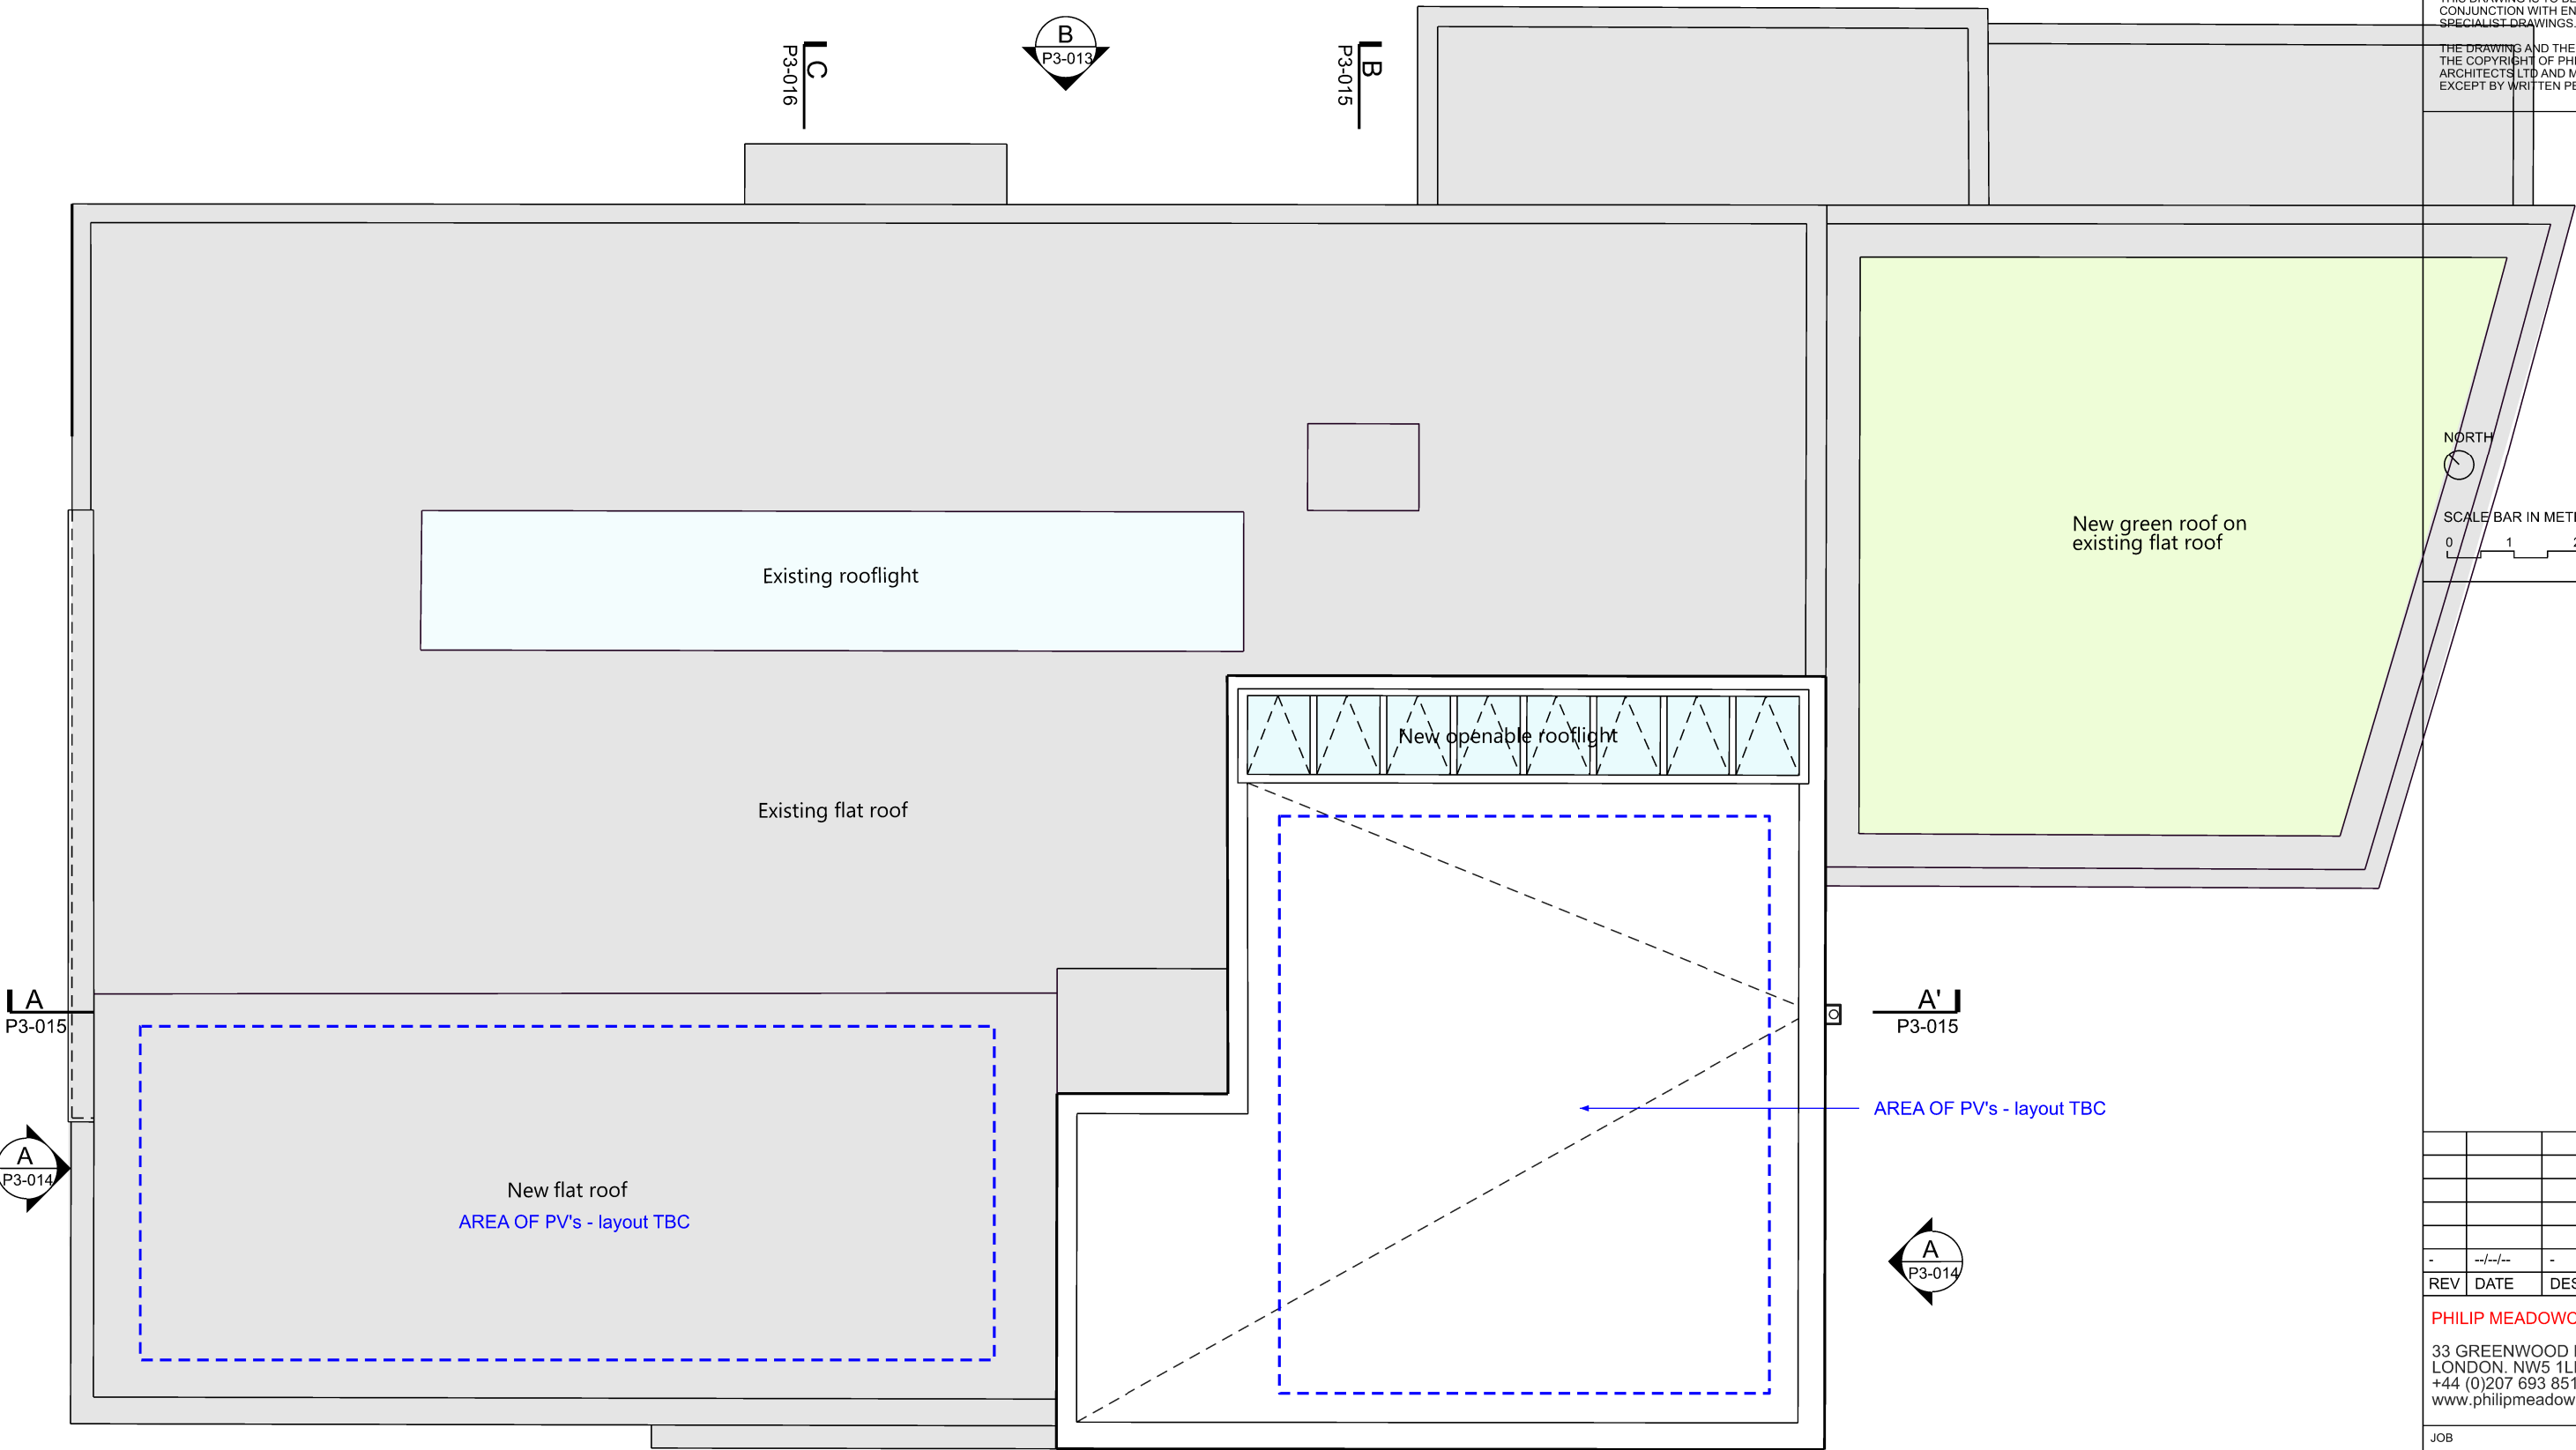


DO NOT SCALE FOR CONSTRUCTION PURPOSES.

THE CONTRACTOR IS TO CHECK AND VERIFY ALL BUILDING AND SITE DIMENSIONS, LEVELS AND SEWER INVERT LEVELS AT CONNECTION POINTS BEFORE WORK STARTS.

THIS DRAWING IS TO BE READ AND CHECKED IN CONJUNCTION WITH ENGINEERS AND OTHER SPECIALIST DRAWINGS.

THE DRAWING AND THE WORKS DEPICTED ARE THE COPYRIGHT OF PHILIP MEADOWCROFT ARCHITECTS LTD AND MAY NOT BE REPRODUCED EXCEPT BY WRITTEN PERMISSION.

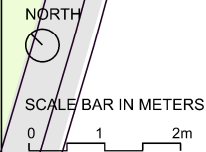

-	--/--	-
REV	DATE	DESCRIPTION

PHILIP MEADOWCROFT ARCHITECTS

33 GREENWOOD PLACE
LONDON. NW5 1LB
+44 (0)207 693 8514
www.philipmeadowcroftarchitects.co.uk

JOB

CORAM
GREGORY HOUSE EXTENSION

DRG

Proposed Roof Plan

SCALE
1:50 @ A1
1:100 @ A3

DATE
20/03/2020

DRAWN BY
KF

CHECKED BY
PM

STATUS

PLANNING

DRG NO

REV

1901-P2-114 -

1 Proposed Roof Plan
1:100 @ A3