
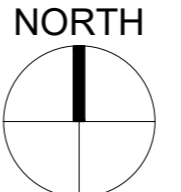


Rev	Date	Drawn	Description
B	10.09.20	ALE	Issued for Planning

Notes:
 Do not scale from drawings unless by agreement with HTA. Use figured dimensions only. Check all dimensions on site prior to commencing the works. Drawing to be read in conjunction with other relevant consultant information.

This drawing is the copyright of HTA Design LLP and must not be copied or reproduced in part, or in whole, without the express permission of HTA Design LLP. Drawing to be read in conjunction with specification.

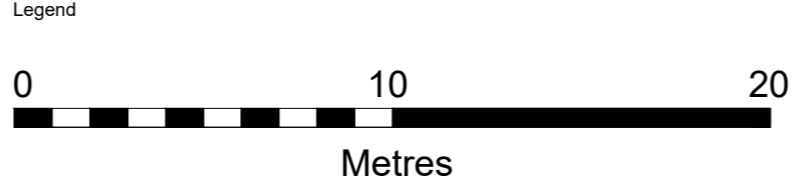

Existing Site Plan

drawing title
 Vistry Partnerships
 Belmont Street Site, Camden
 client / project

FOR PLANNING
 status

CHA-HTA-A-0010
 drawing number

Scale 1:200
 1:200 @ A1

HTA Design LLP
 www.hta.co.uk
 London | Edinburgh | Manchester | Bristol

B
 revision

ALE
 originated by

