




West Elevation  
1:100 @ A1

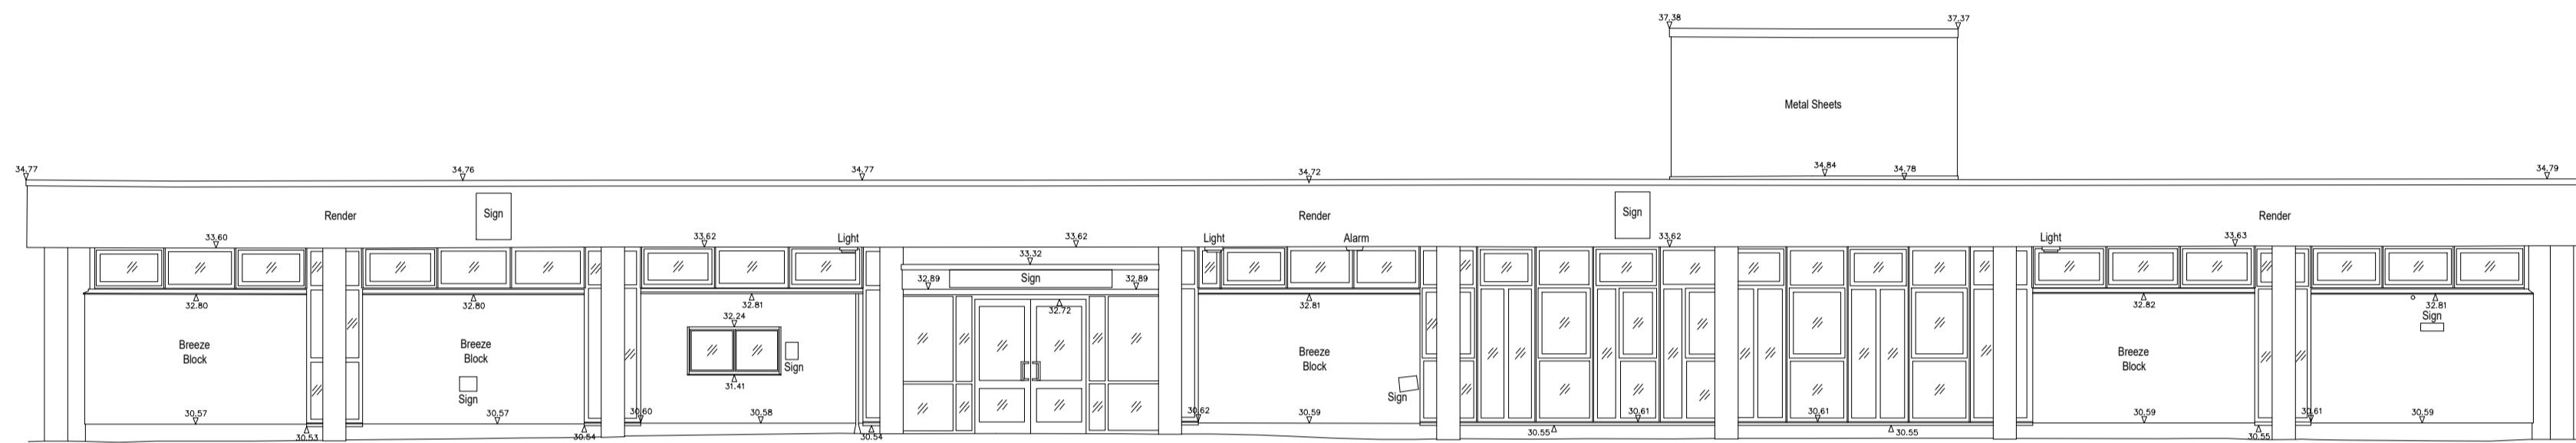


East Elevation  
1:100 @ A1

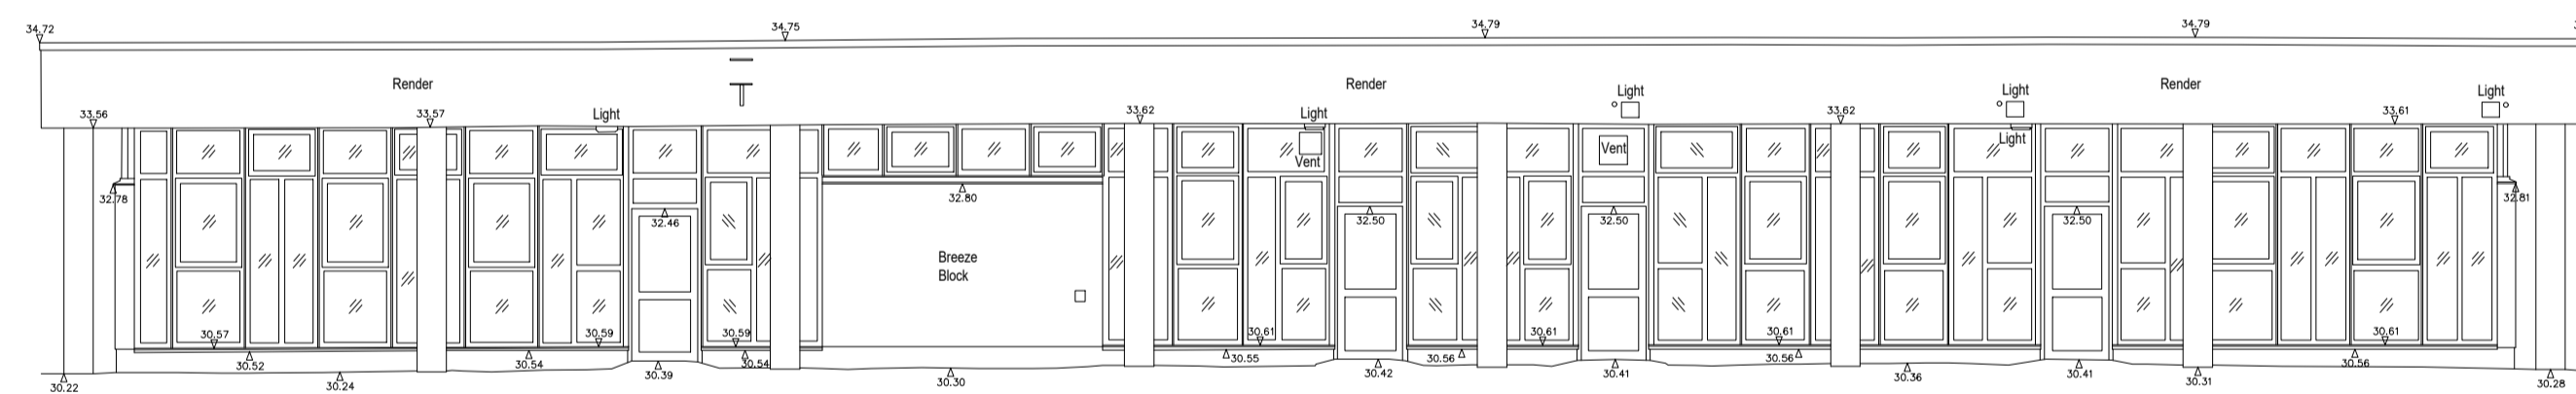

South Elevation  
1:100 @ A1

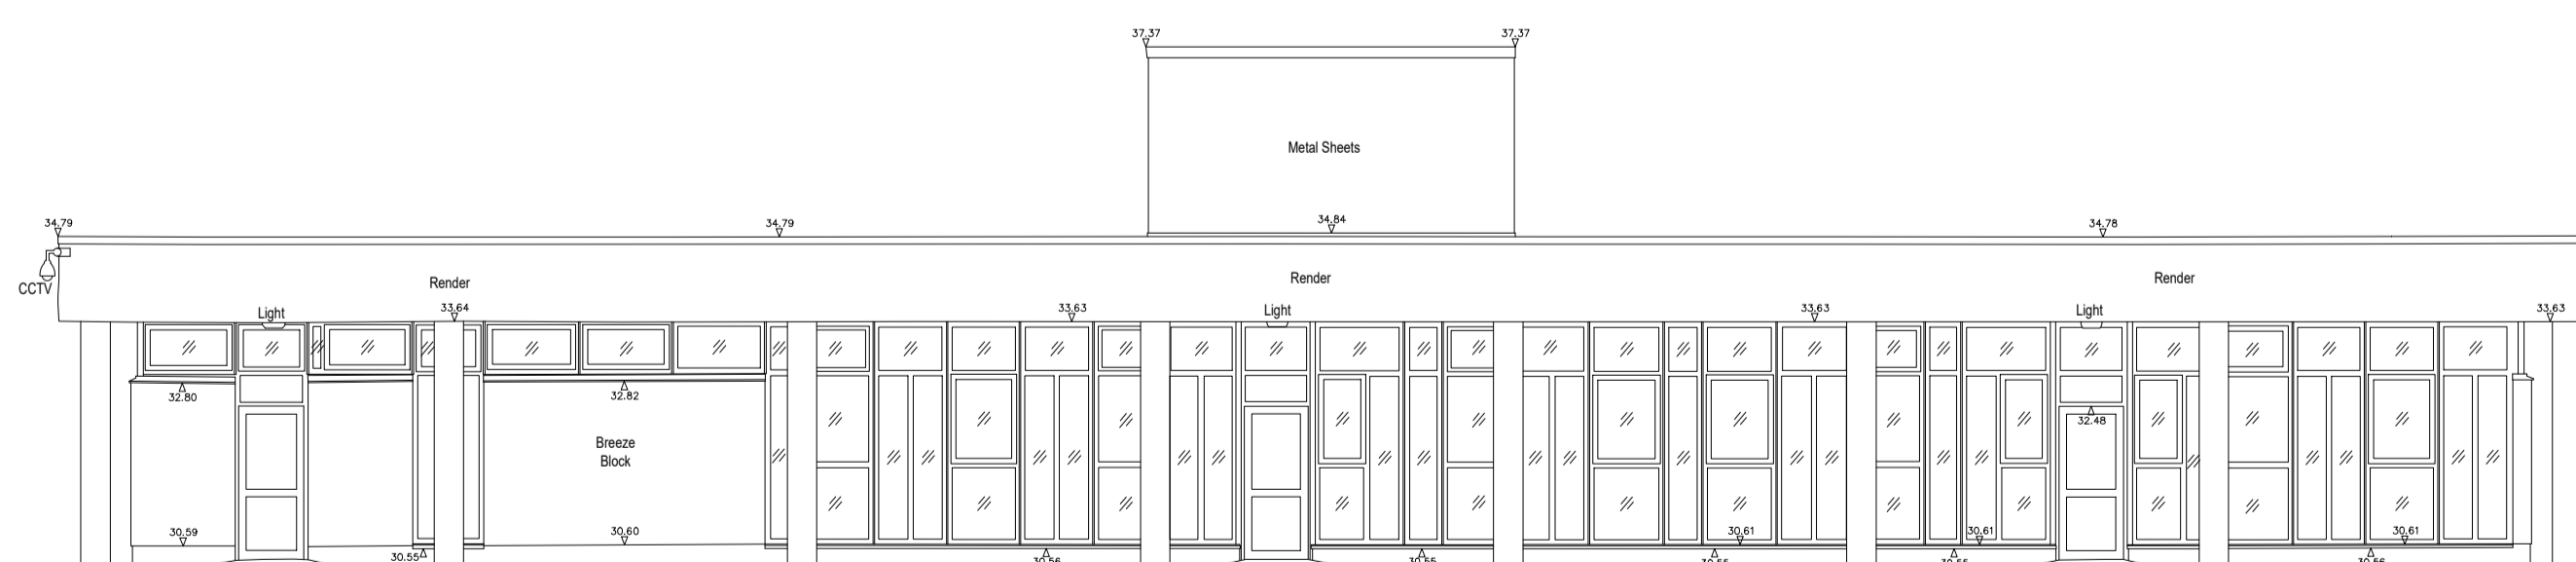

North Elevation  
1:100 @ A1


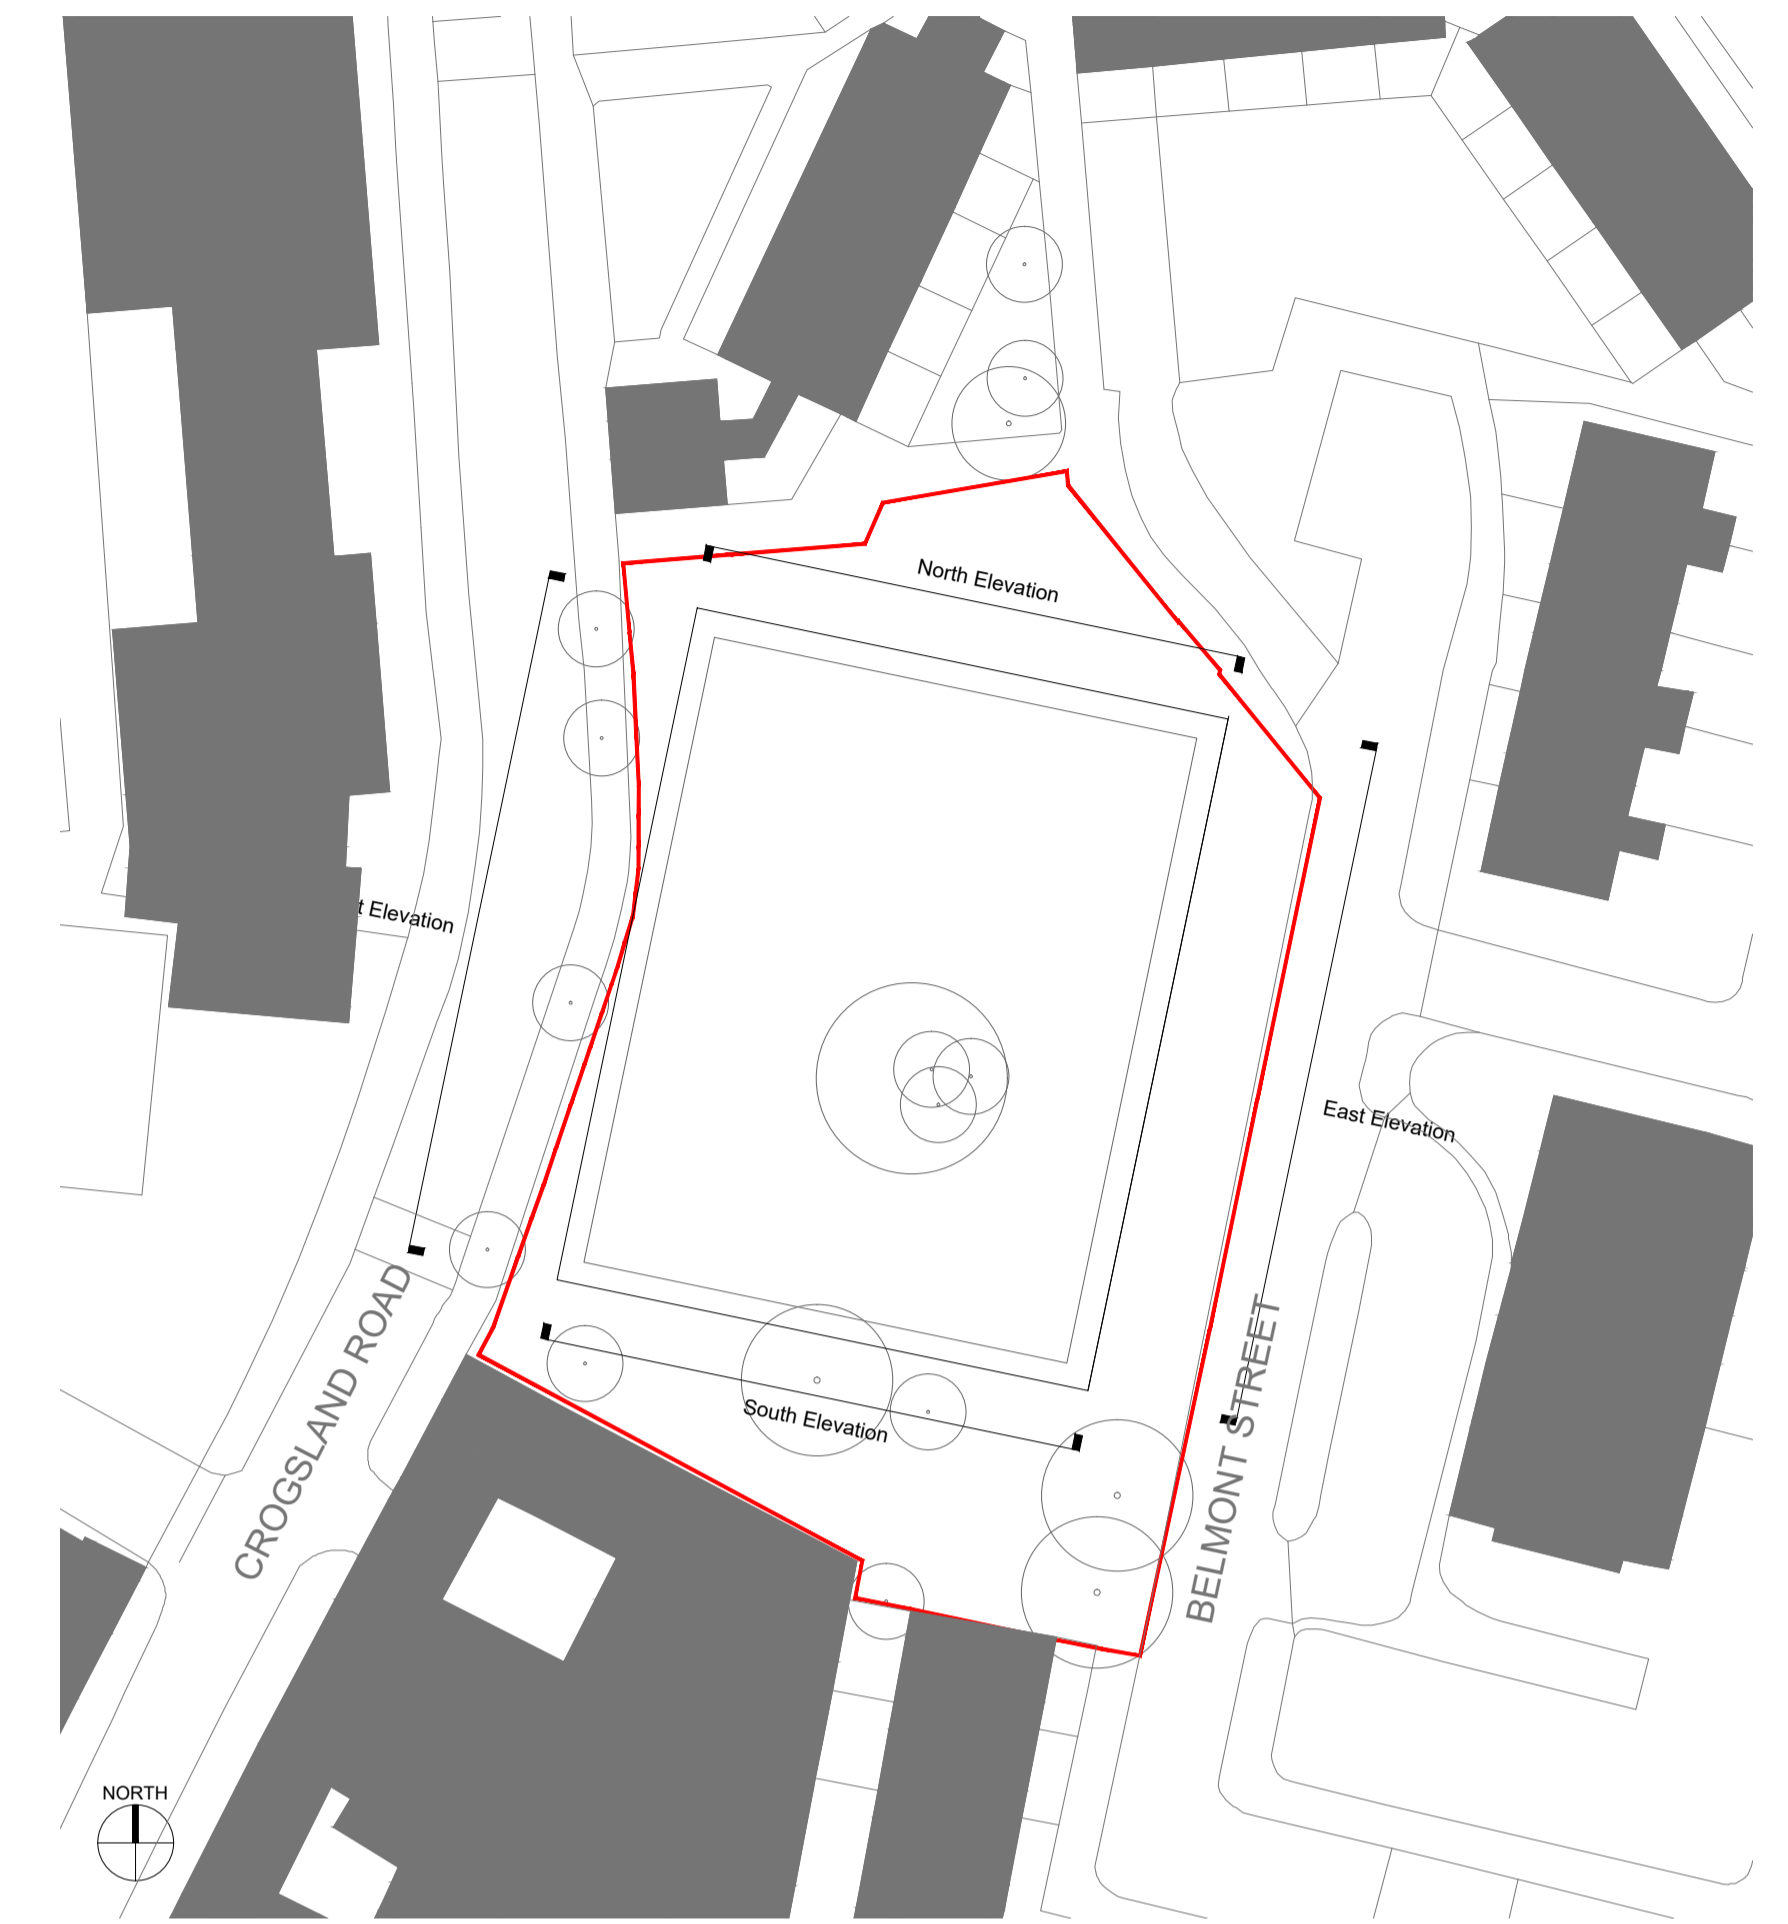


Elevation Key Plan  
1:500 @ A1

Rev	Date	Drawn	Description
A	10.09.20	ALE	Issued for Planning

Notes:  
Do not scale from drawings unless by agreement with HTA. Use figured dimensions only. Check all dimensions on site prior to commencing the works. Drawing to be read in conjunction with other relevant consultant information.

This drawing is the copyright of HTA Design LLP and must not be copied or reproduced in part, or in whole, without the express permission of HTA Design LLP. Drawing to be read in conjunction with specification.

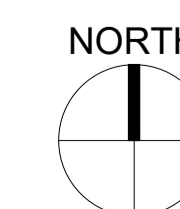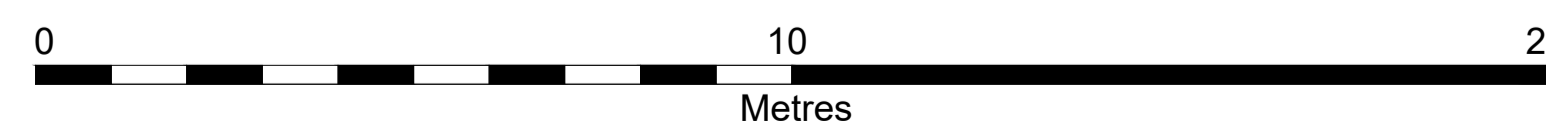

Existing Elevations  
drawing title  
Vistry Partnerships  
Belmont Street Site, Camden  
client / project

CHA-HTA-A-0011  
drawing number

1:100  
1:200 @ A1  
drawing scale

A  
revision  
GAL-CHA  
project number  
ALE  
originated by

FOR PLANNING  
status

HTA Design LLP  
www.hta.co.uk  
London | Edinburgh | Manchester | Bristol

