



Building C
5 storeys

Building B
10 storeys



Building A
7 storeys

| Rev | Date | Drawn | Description |
|-----|----------|-------|---------------------|
| H | 30.10.20 | ALE | Issued for Planning |

Notes:
Do not scale from drawings unless by agreement with HTA. Use figured dimensions only. Check all dimensions on site prior to commencing the works. Drawing to be read in conjunction with other relevant consultant information.

This drawing is the copyright of HTA Design LLP and must not be copied or reproduced in part, or in whole, without the express permission of HTA Design LLP. Drawing to be read in conjunction with specification.

Legend

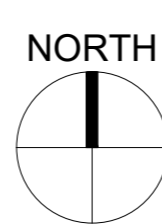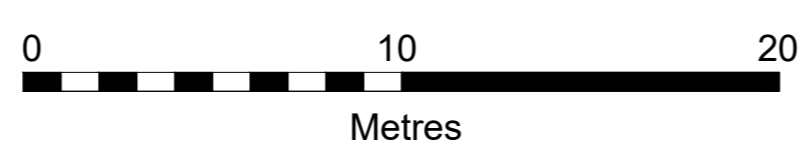

Proposed 2nd Floor Plan

drawing title
Vistry Partnerships
Belmont Street Site, Camden
client / project

CHA-HTA-A-0102

drawing number

H

revision

Scale 1:200
scale @ A1

GAL-CHA
project number

ALE
originated by

HTA Design LLP
www.hta.co.uk
London | Edinburgh | Manchester | Bristol

FOR PLANNING
status

