



Building C
5 storeys

Building B
10 storeys


Building A
7 storeys

Rev	Date	Drawn	Description
H	30.10.20	ALE	Issued for Planning

Notes:
Do not scale from drawings unless by agreement with HTA. Use figured dimensions only. Check all dimensions on site prior to commencing the works. Drawing to be read in conjunction with other relevant consultant information.

This drawing is the copyright of HTA Design LLP and must not be copied or reproduced in part, or in whole, without the express permission of HTA Design LLP. Drawing to be read in conjunction with specification.

Legend

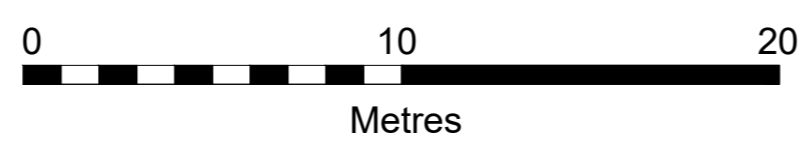

Proposed 6th Floor Plan

drawing title
Vistry Partnerships
Belmont Street Site, Camden
client / project

FOR PLANNING
status

CHA-HTA-A-0106

drawing number

Scale 1:200
scale @ A1

HTA Design LLP
www.hta.co.uk
London | Edinburgh | Manchester | Bristol

GAL-CHA
project number

H

revision

ALE

originated by

