



EXISTING NORTH WEST ELEVATION 1:100

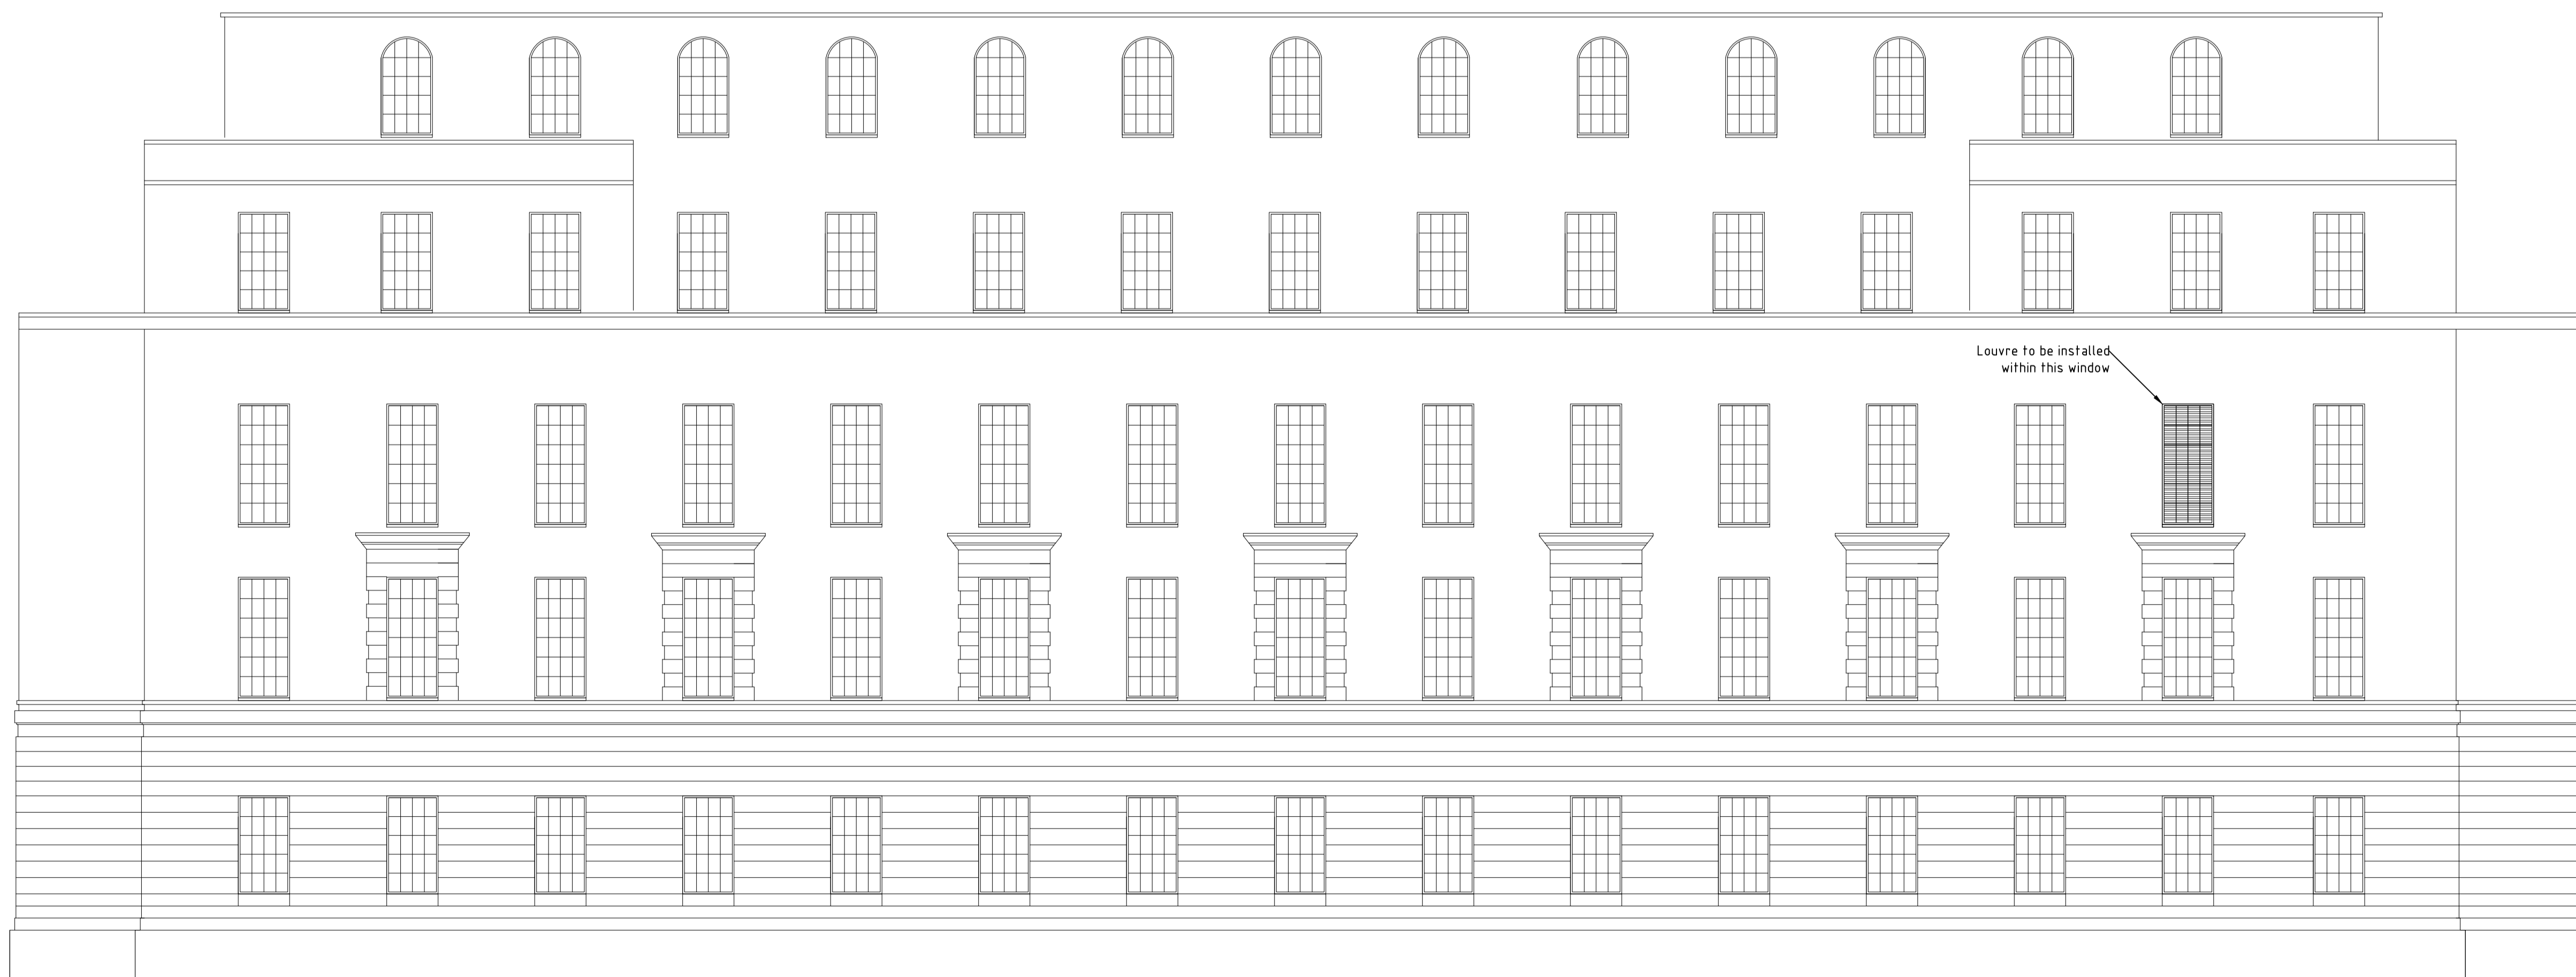

PROPOSED NORTH WEST ELEVATION 1:100

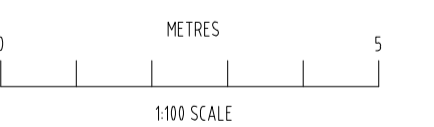

Rev	Notes	dd/mm/yy
Status	PLANNING	
Client	BT / MJOQuinn	
Project title	Proposed Works at Kelvin House Telephone Exchange, WCH 9NP	
Drawing title	Existing & Proposed North West Elevations	
Date	11/2020	Scale
Drawn	JMc	Job No.
	As stated @ A1	212/2202
		Dwg. No.
		1477/01