


8743

SITE PLAN
Scale: 1:50

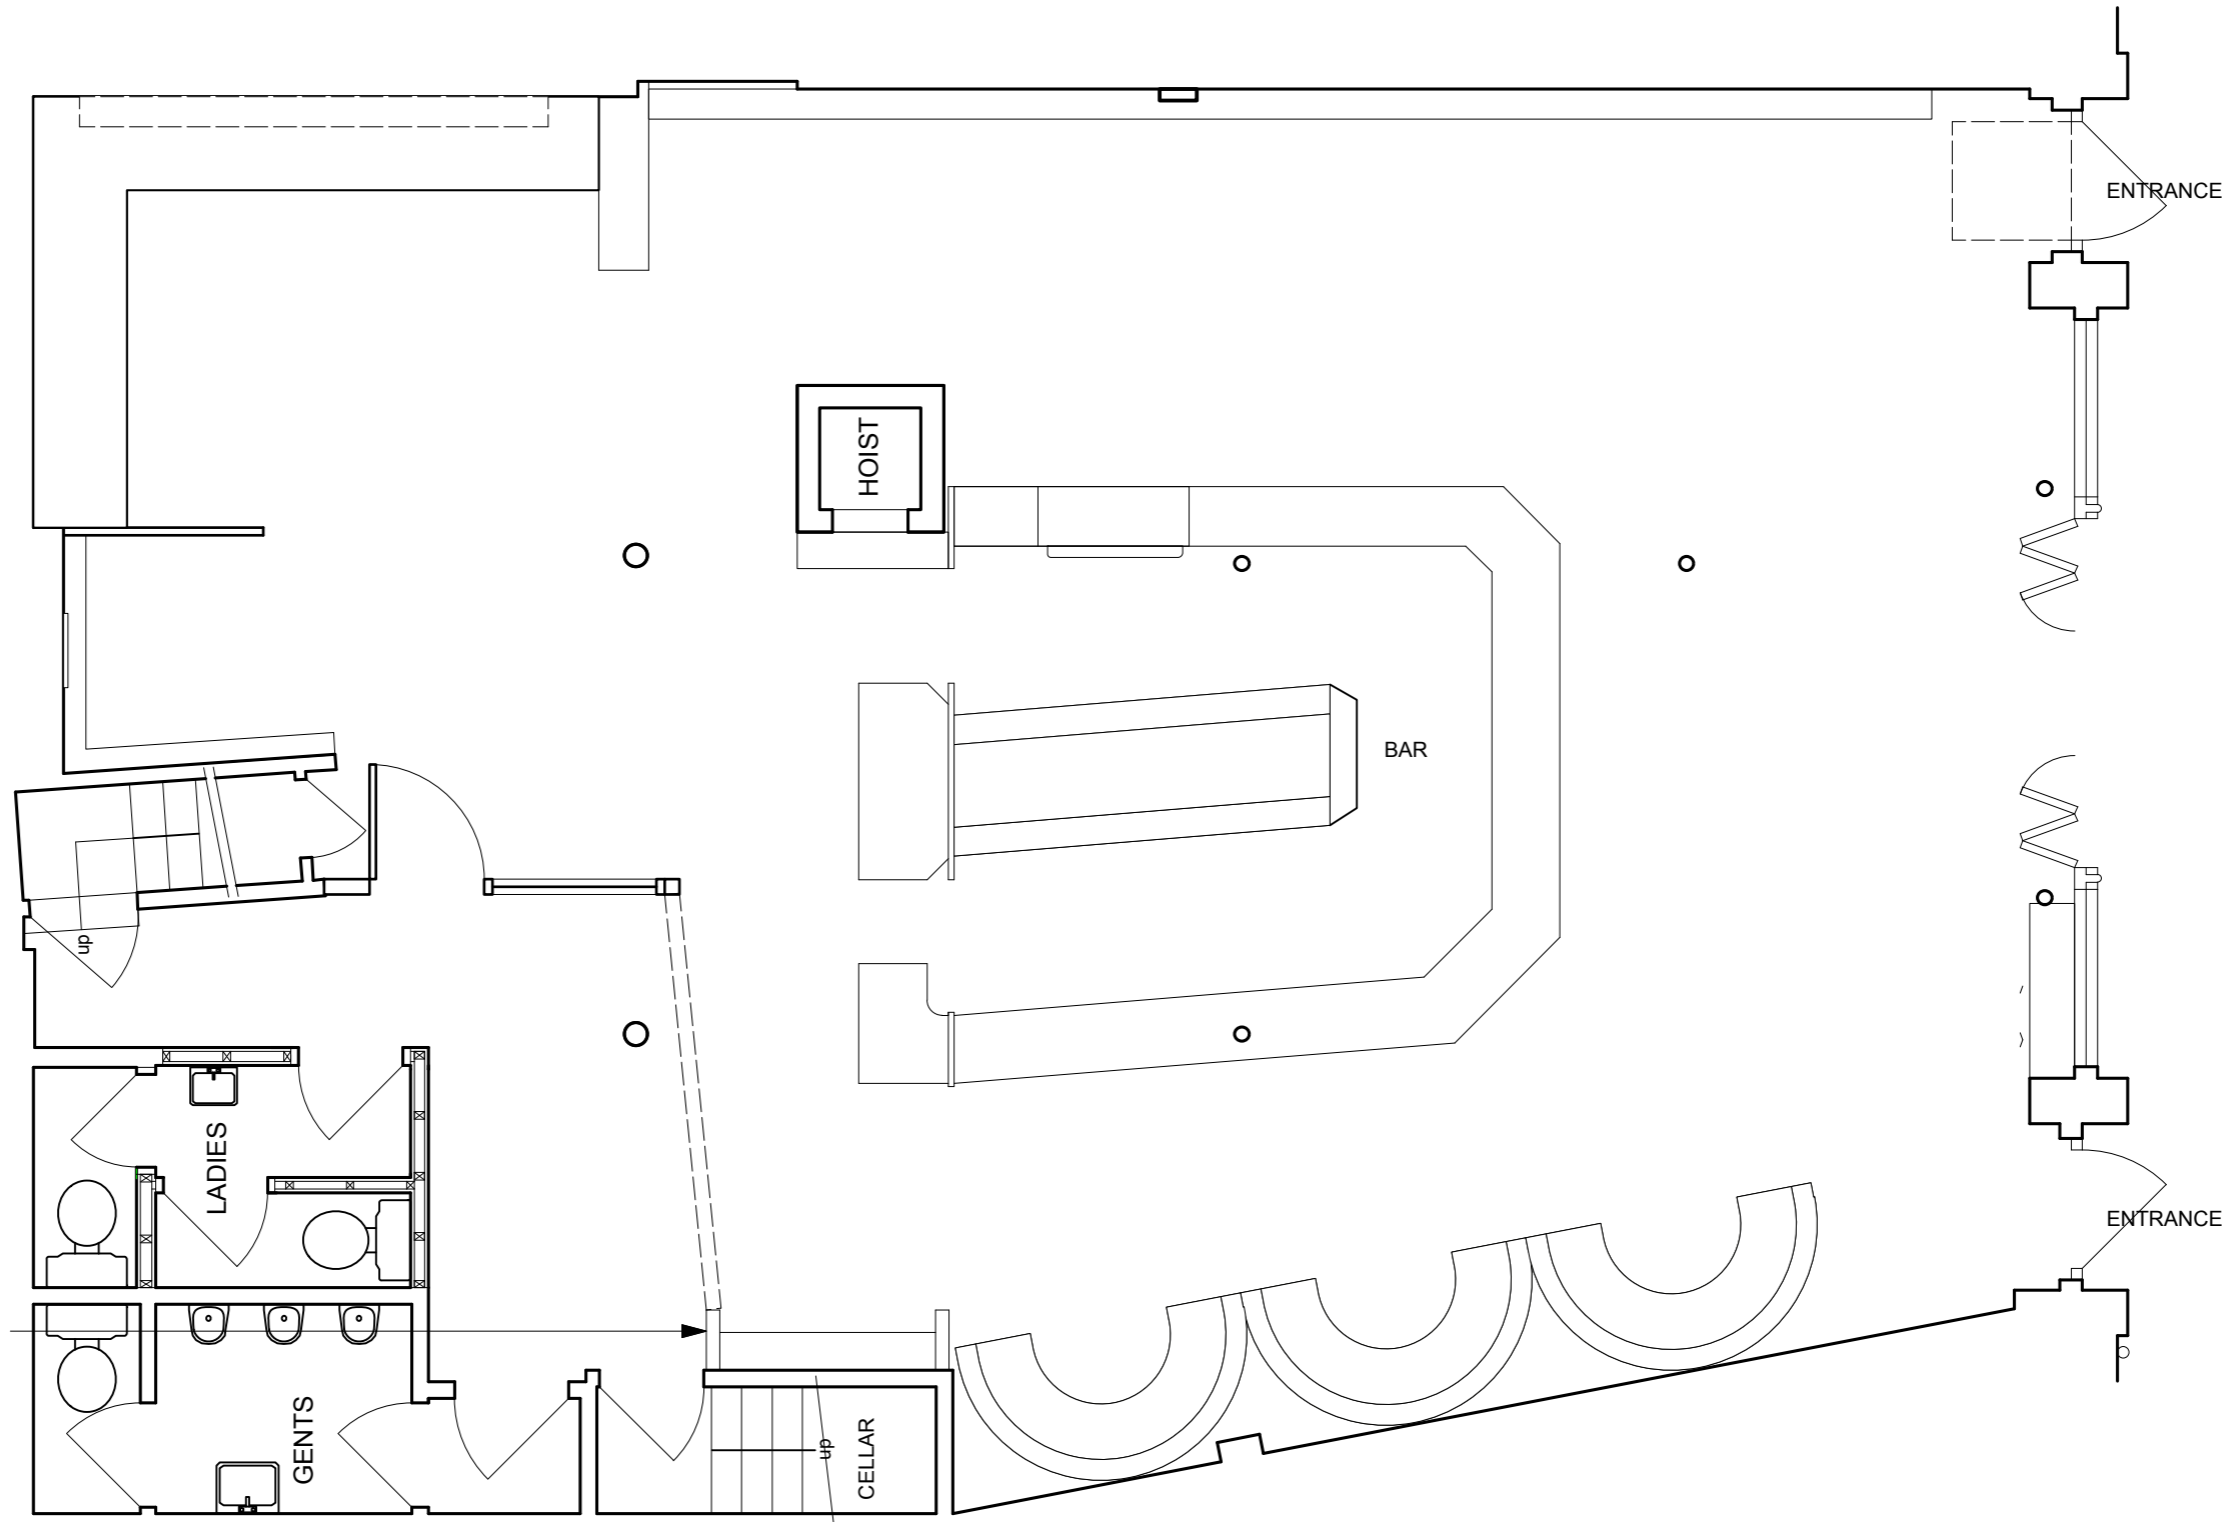

DRAWING TITLE: SITE PLAN

DRAWING REF: 8743

REV:

SCALE: 1:50 @ A3

JOB TITLE
ONE TUN, 58-60 GOODGE ST, LONDON,
W1T 4ND

CLIENT
YOUNG & CO'S BREWERY PLC
RIVERSIDE HOUSE, 26 OSIERS RD, LONDON
SW18 1NH

PLEASE NOTE: The works indicated on this drawing are subject to a design risk assessment which is to be reappraised on each revision. All dimensions to be verified on site. Do not scale off this drawing. This drawing is the copyright of Naomi Doran. All copyright is reserved by her and any information contained may not be copied, reprinted or disclosed without their prior consent in writing.

NAOMI DORAN
91 CREIGHTON ROAD
LONDON, N17 6JS
07769 706 484 RELICINTERIORS.LONDON@GMAIL.COM