




OS MAP 1:1250 SCALE

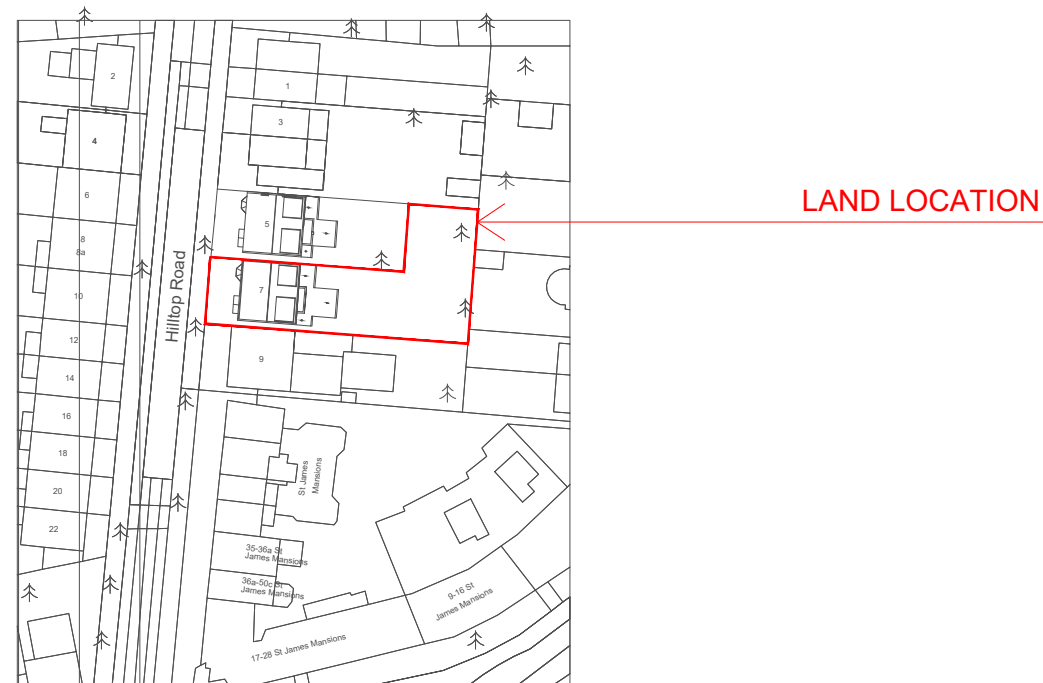

Do not scale this drawing. All drawings are to be read in conjunction with a Measured Survey. Any discrepancies between these documents shall be brought to the attention of the architect. Drawings as instruments of service remain the property of architect and are protected under common law copyright provisions.

| Rev | Date     | Comments |
|-----|----------|----------|
| 00  | NOV 2020 |          |

| Comments |
|----------|
|          |

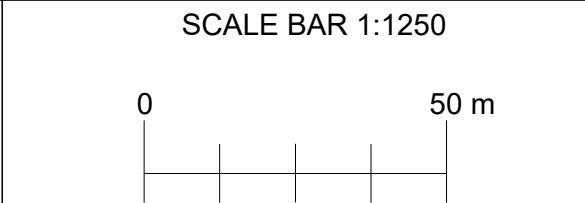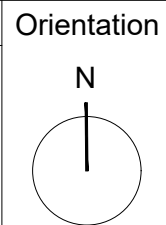

Antonio Romeo  
Architect  
RAE, Ltd  
72 Crowndale Road  
London NW11TP  
email: antonio@r-ae.com  
Mobile: 07599 863122

|   |                  |
|---|------------------|
| Project title: Creation of a porch to the front elevation at 7 Hilltop Road, London NW6 2QA |                  |
| Drawing title: Land Location  |                  |
| Client: Mr Patel  | Scale: 1:100 @A3 |
| Dwg no: CLD_039_01_A  | Date: 11/2020    |