




ground floor
general arrangement plan
1:50

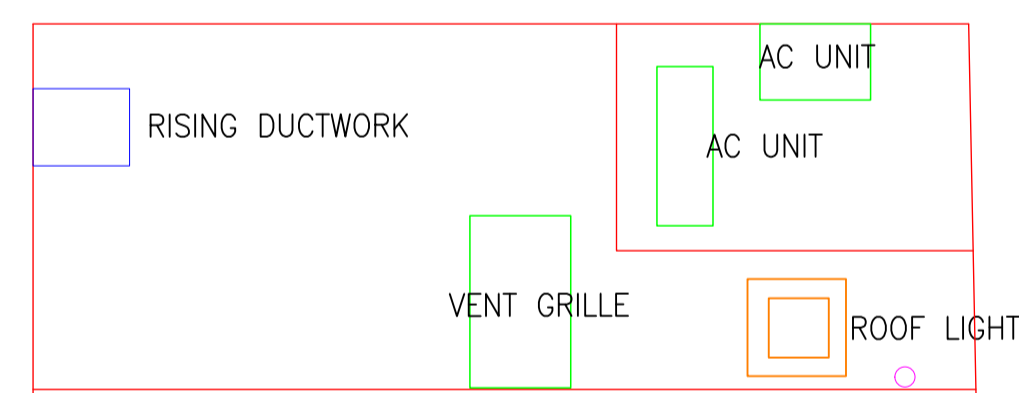

rear roof
general arrangement plan
1:50

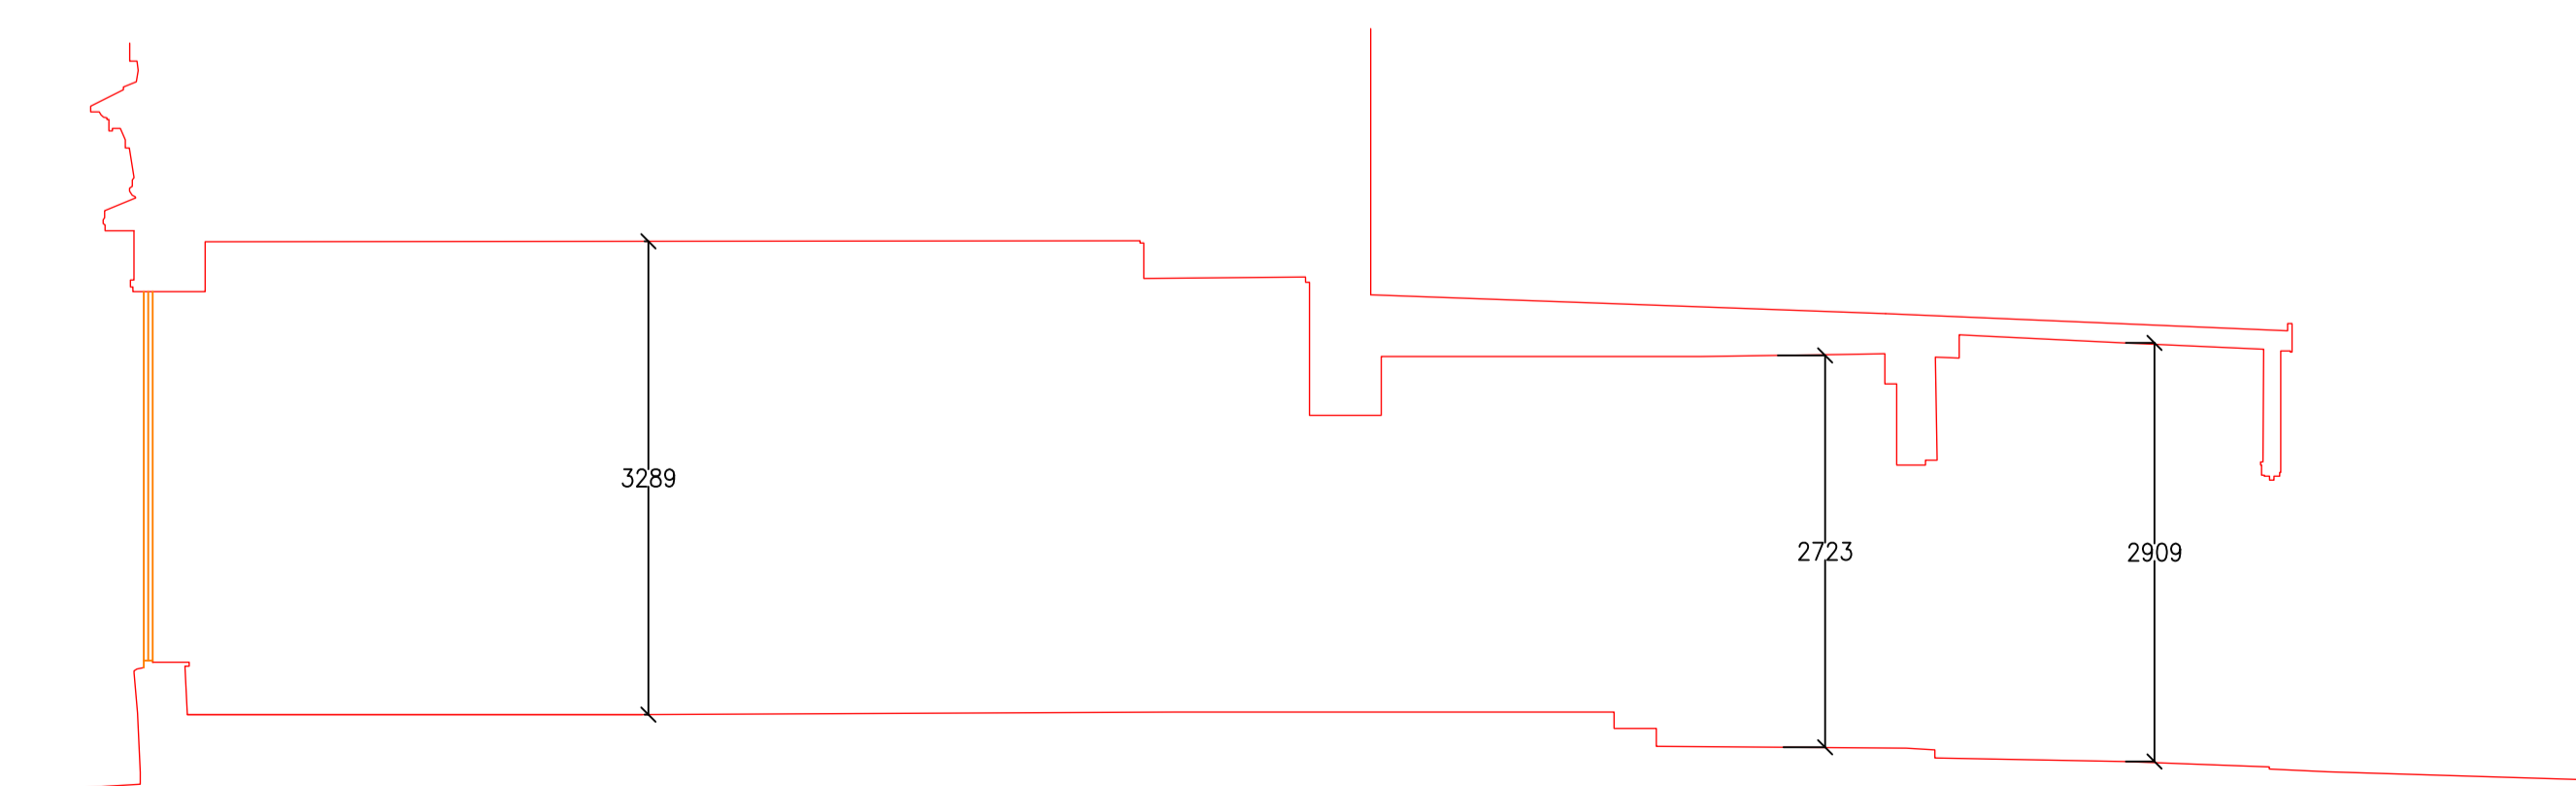

section a-a
1:50

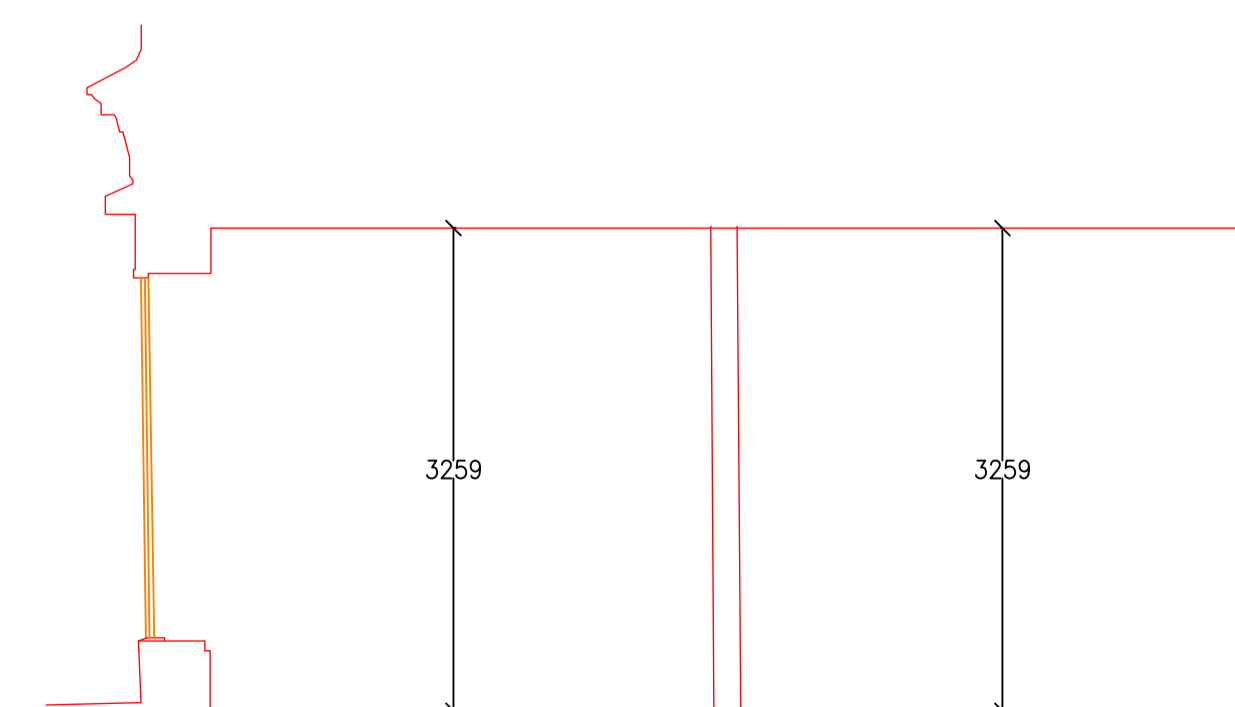

section b-b
1:50

REV NOTES 00.00.10

client

GAILS BAKERY

project address

1 South End Road
Hampstead
London
NW3 2PT

drawing title

**Ground Floor and Roof
General Arrangement
& Sections**

drawing no. revision

LGA-275-01 -


scale drawn by date

1:50 @ A1 AC 29.09.20

**lime green
associates**

LIME GREEN ASSOCIATES LTD
E-INNOVATION CENTRE
UNIVERSITY OF WOLVERHAMPTON
PRIORSLEE
TELFORD
SHROPSHIRE
TF2 9PT


COPYRIGHT
This design is the copyright of Lime Green Associates Ltd and may not be reproduced in any form whatsoever without prior express written consent.

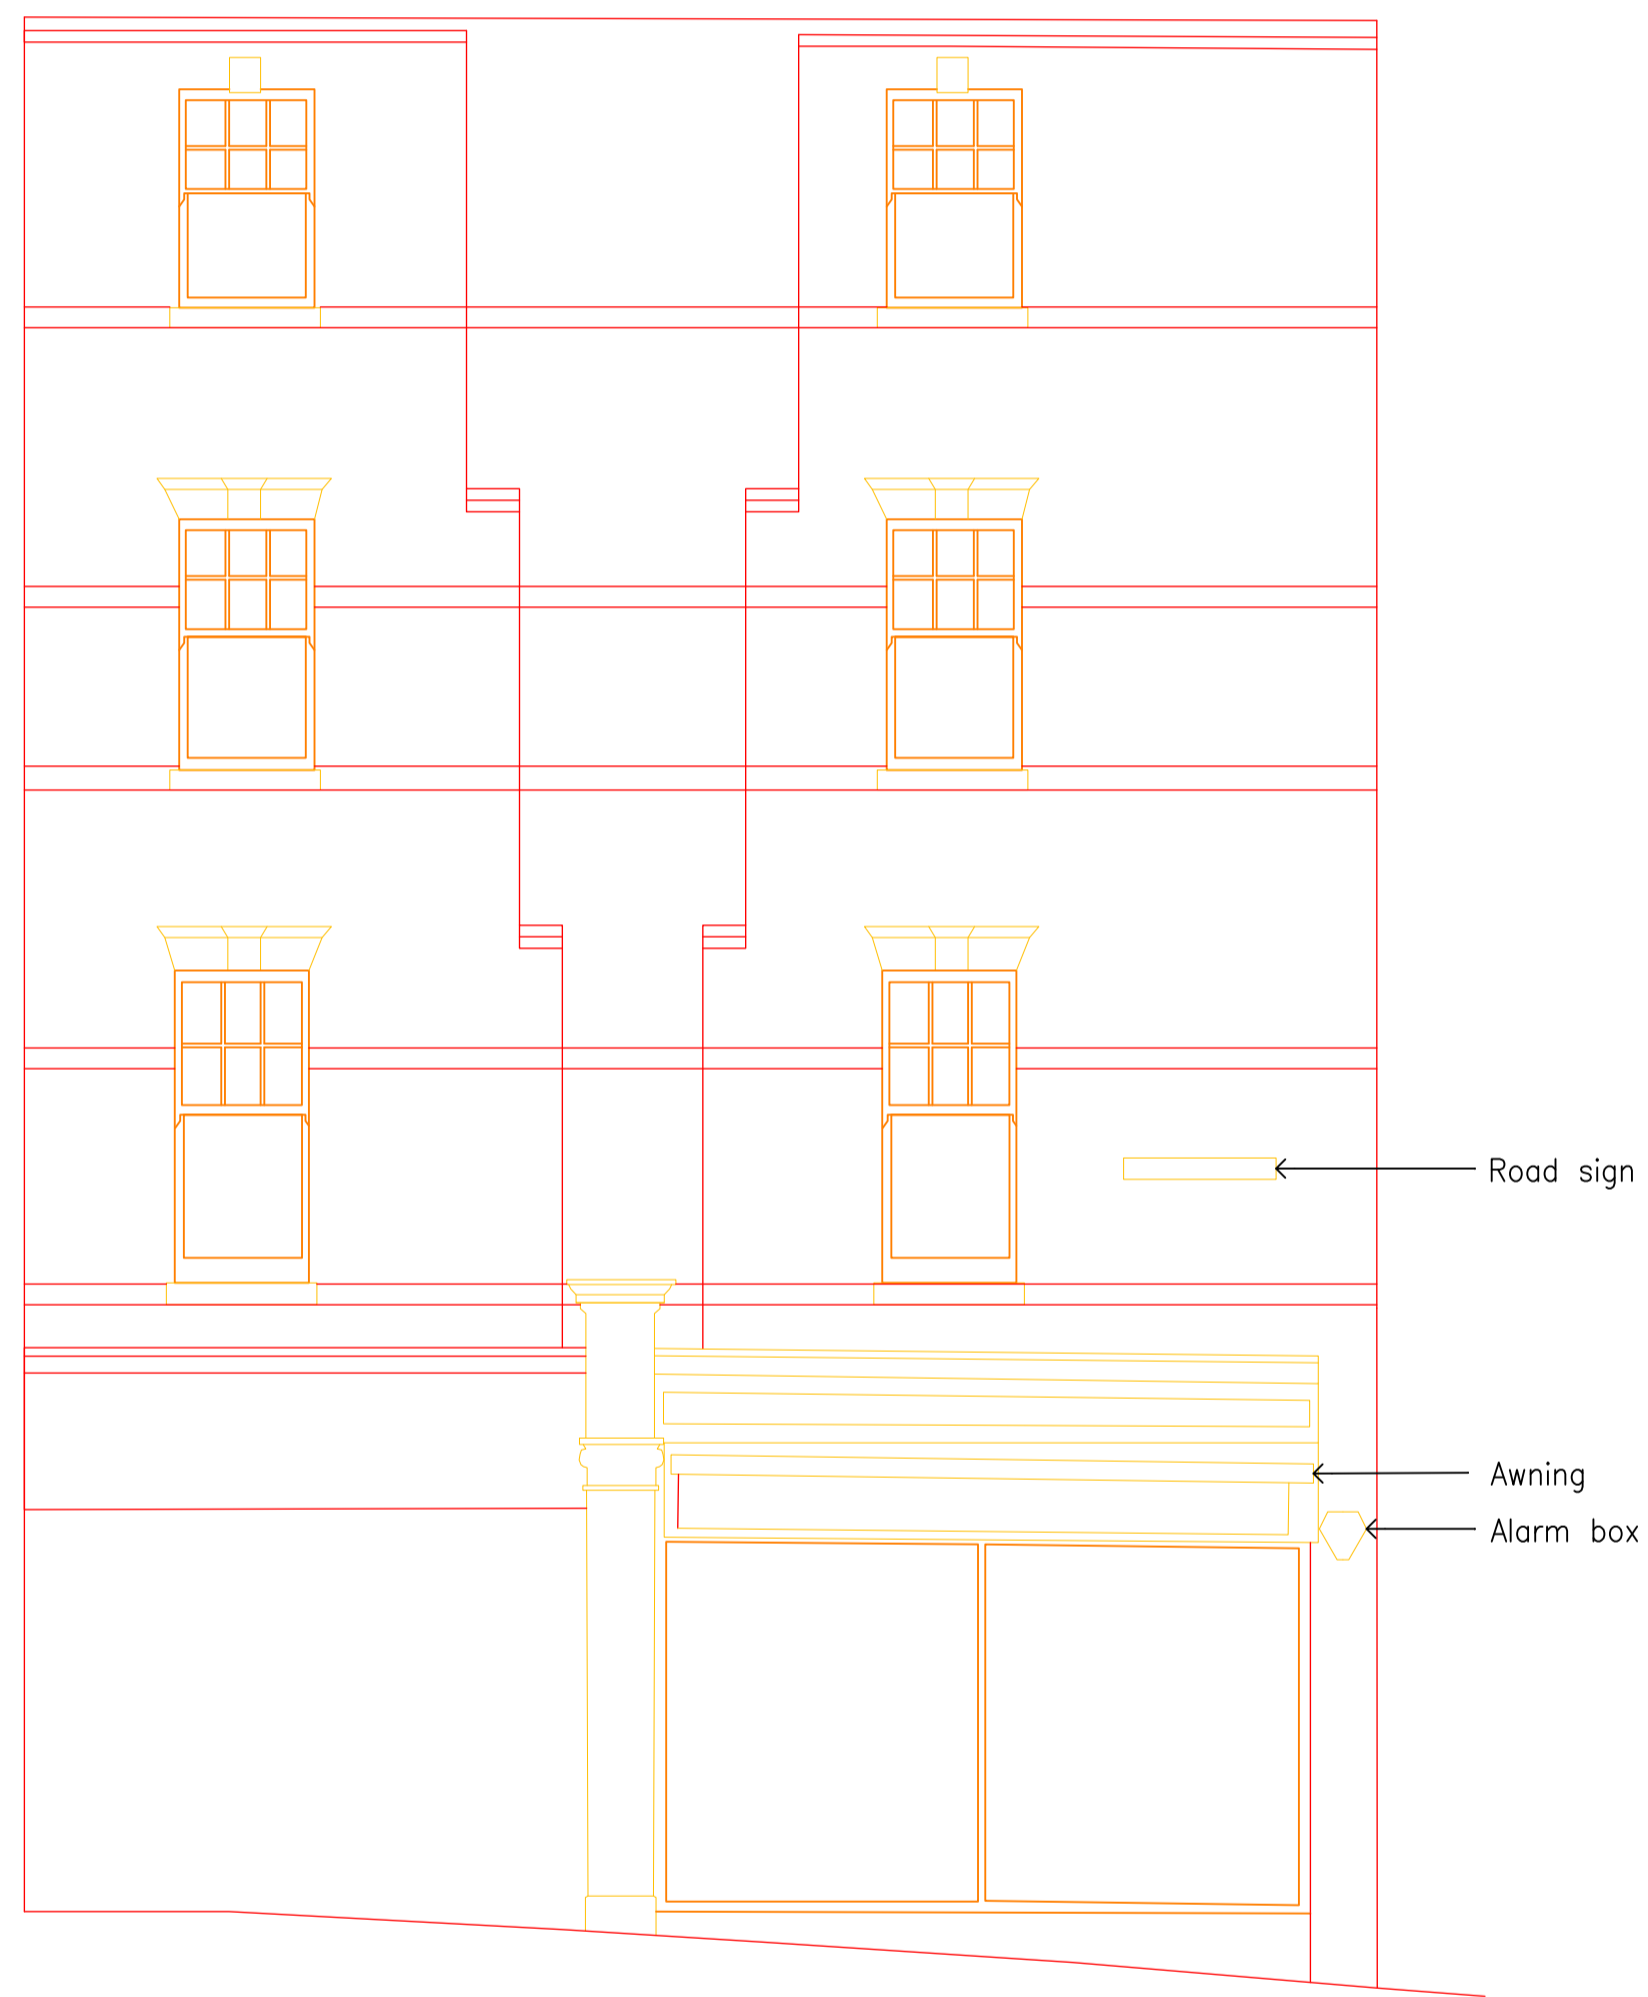


front elevation a
1:50



front elevation b
1:50

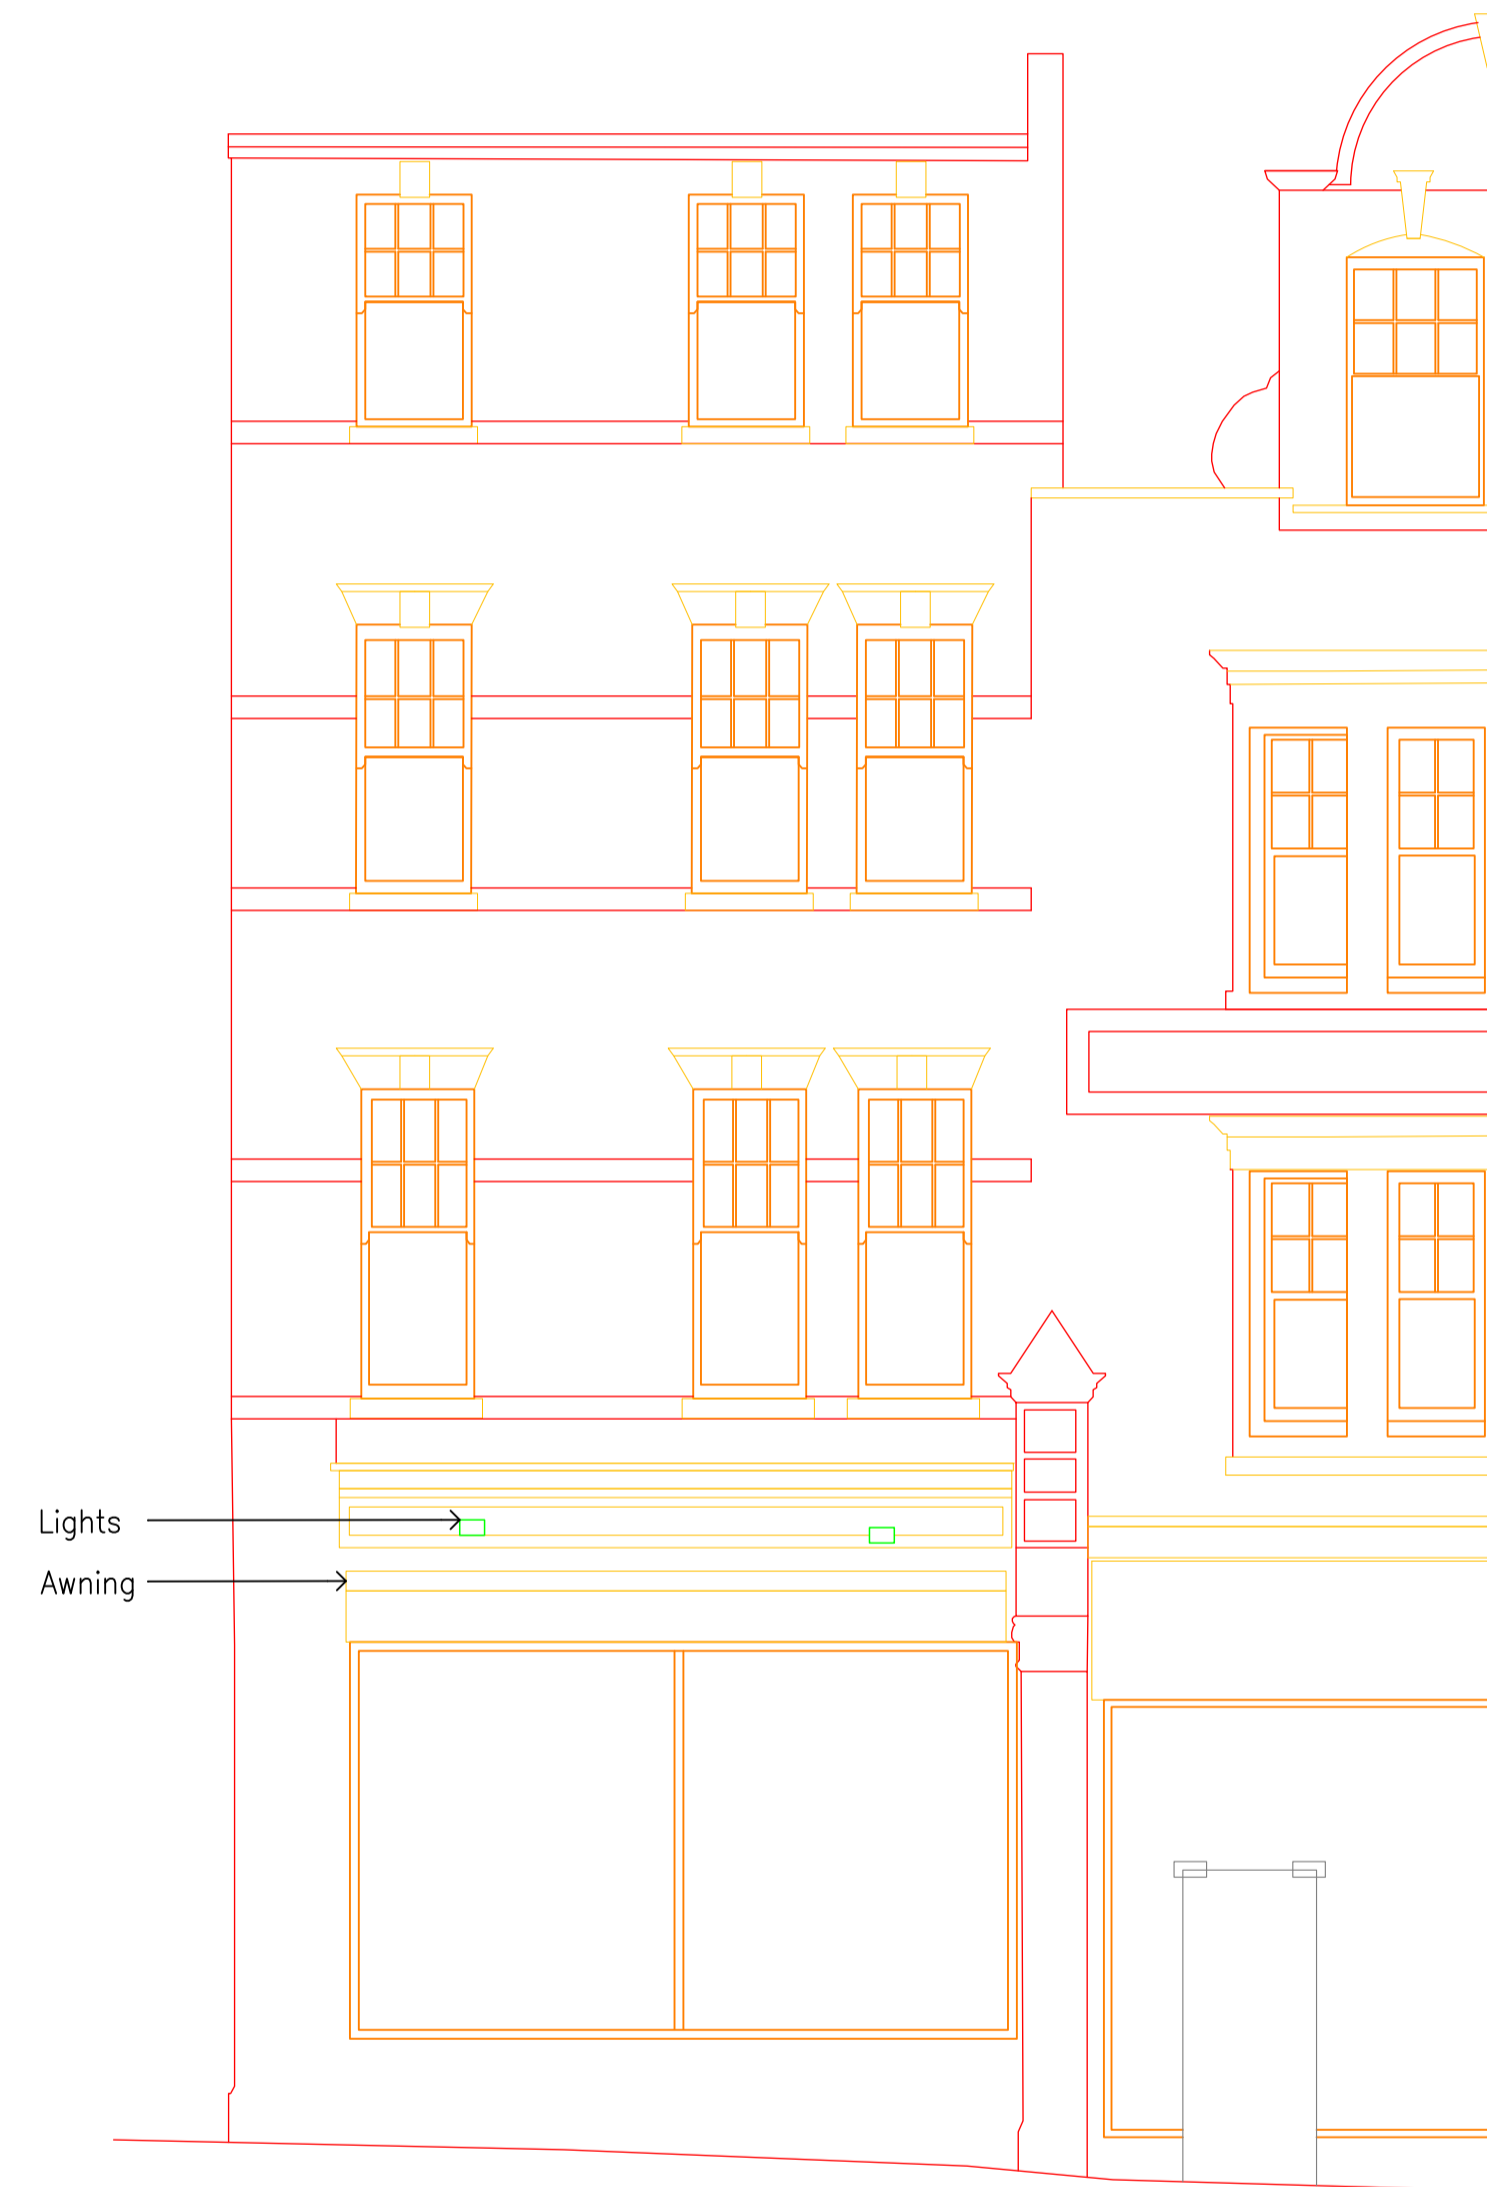

front elevation c
1:50

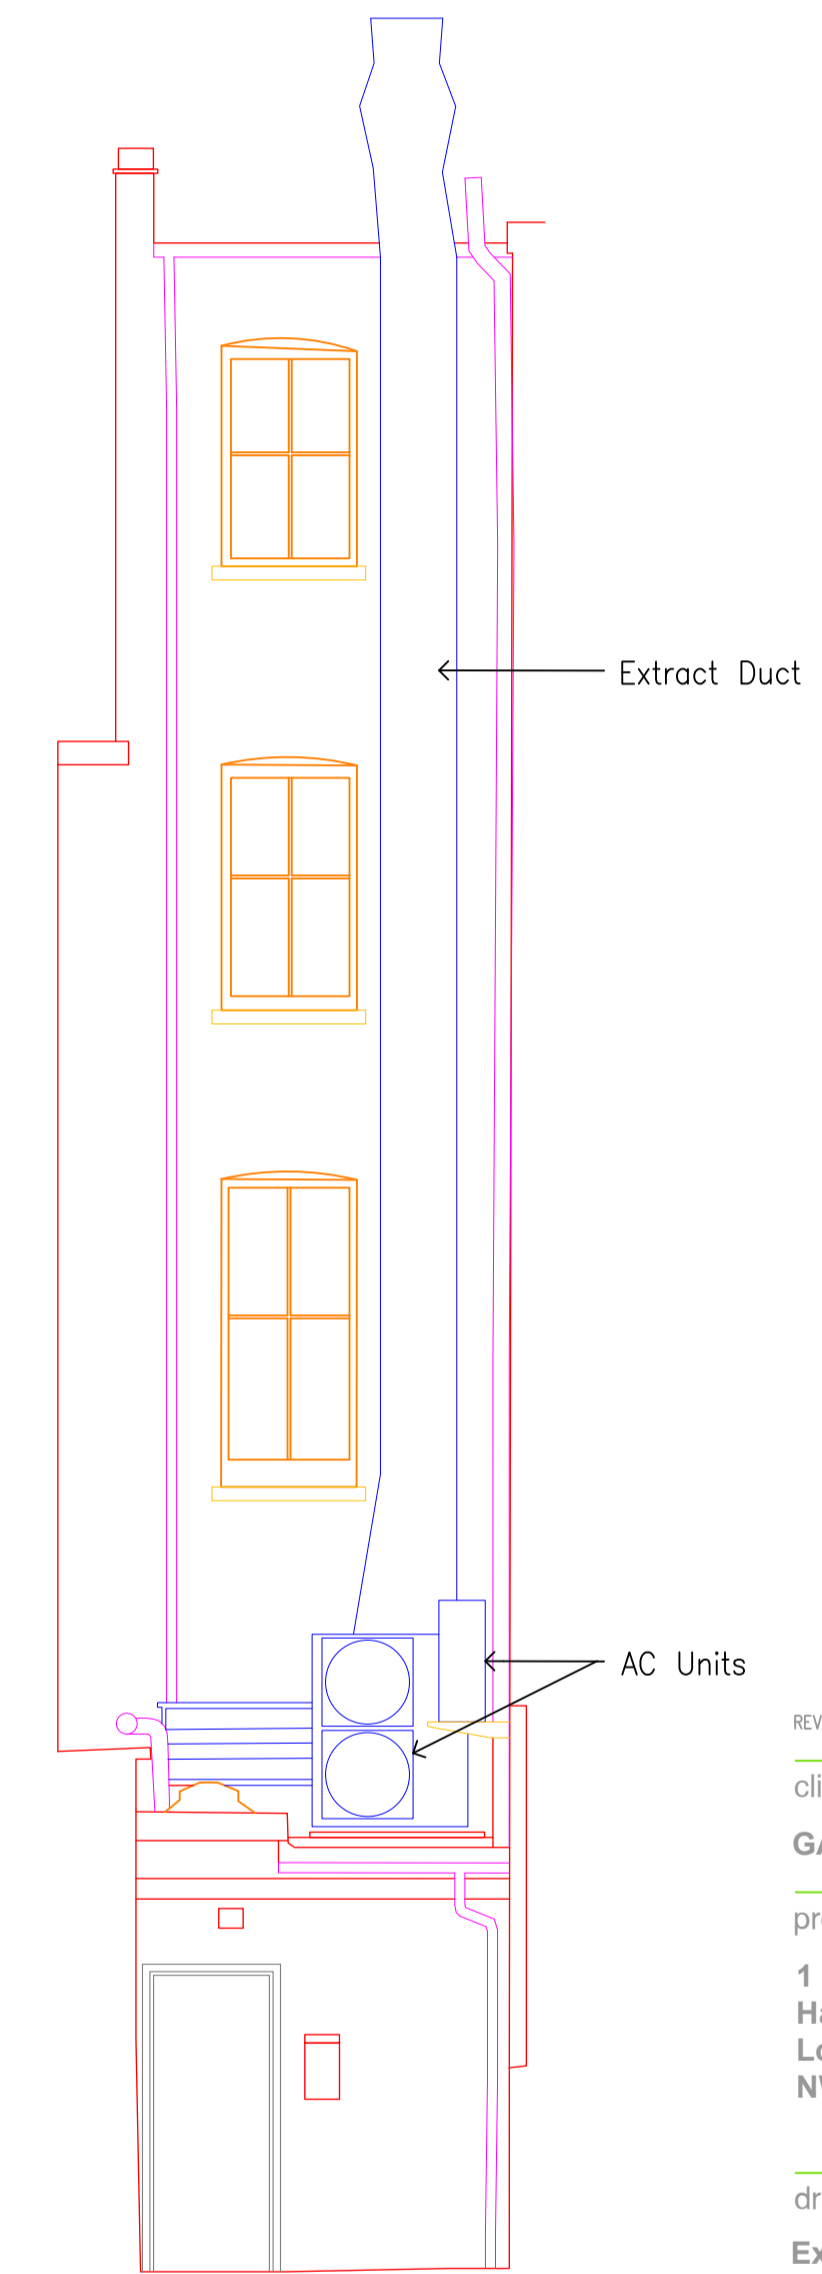

rear elevation c
1:50

REV	NOTES	00.00.10

client

GAILS BAKERY

project address

**1 South End Road
Hampstead
London
NW3 2PT**

drawing title

Existing elevations

drawing no.	revision
LGA-275-02	-

scale	drawn by	date
1:50 @ A1	AC	29.09.20

lime green
associates

LIME GREEN ASSOCIATES LTD
E-INNOVATION CENTRE
UNIVERSITY OF WOLVERHAMPTON
PRIORSLEE
TELFORD
SHROPSHIRE
TF2 9PT

COPYRIGHT
This design is the copyright of Lime Green Associates Ltd and may not be reproduced in any form whatsoever without prior express written consent.