

Revision	Date	Description	Drawn	Check
E	21/10/2020	Proposed basement floor plan	GB	GB
D	11/05/2020	Proposed basement floor plan	GB	GB


**PINZAUER**

WWW.PINZAUER.COM

Project **2 Maresfield Gardens** Project number **0052**

Client **2 Maresfield Limited**

Drawing name	Drawing number
<b>Proposed basement floor plan</b>	<b>0052_101</b>
Date	11/05/2020
Scale / Format	1:100 at A3
Drawn / Checked	GB / GB
Approved	GB
CAD Reference	001_PL_Planning_R04.pln

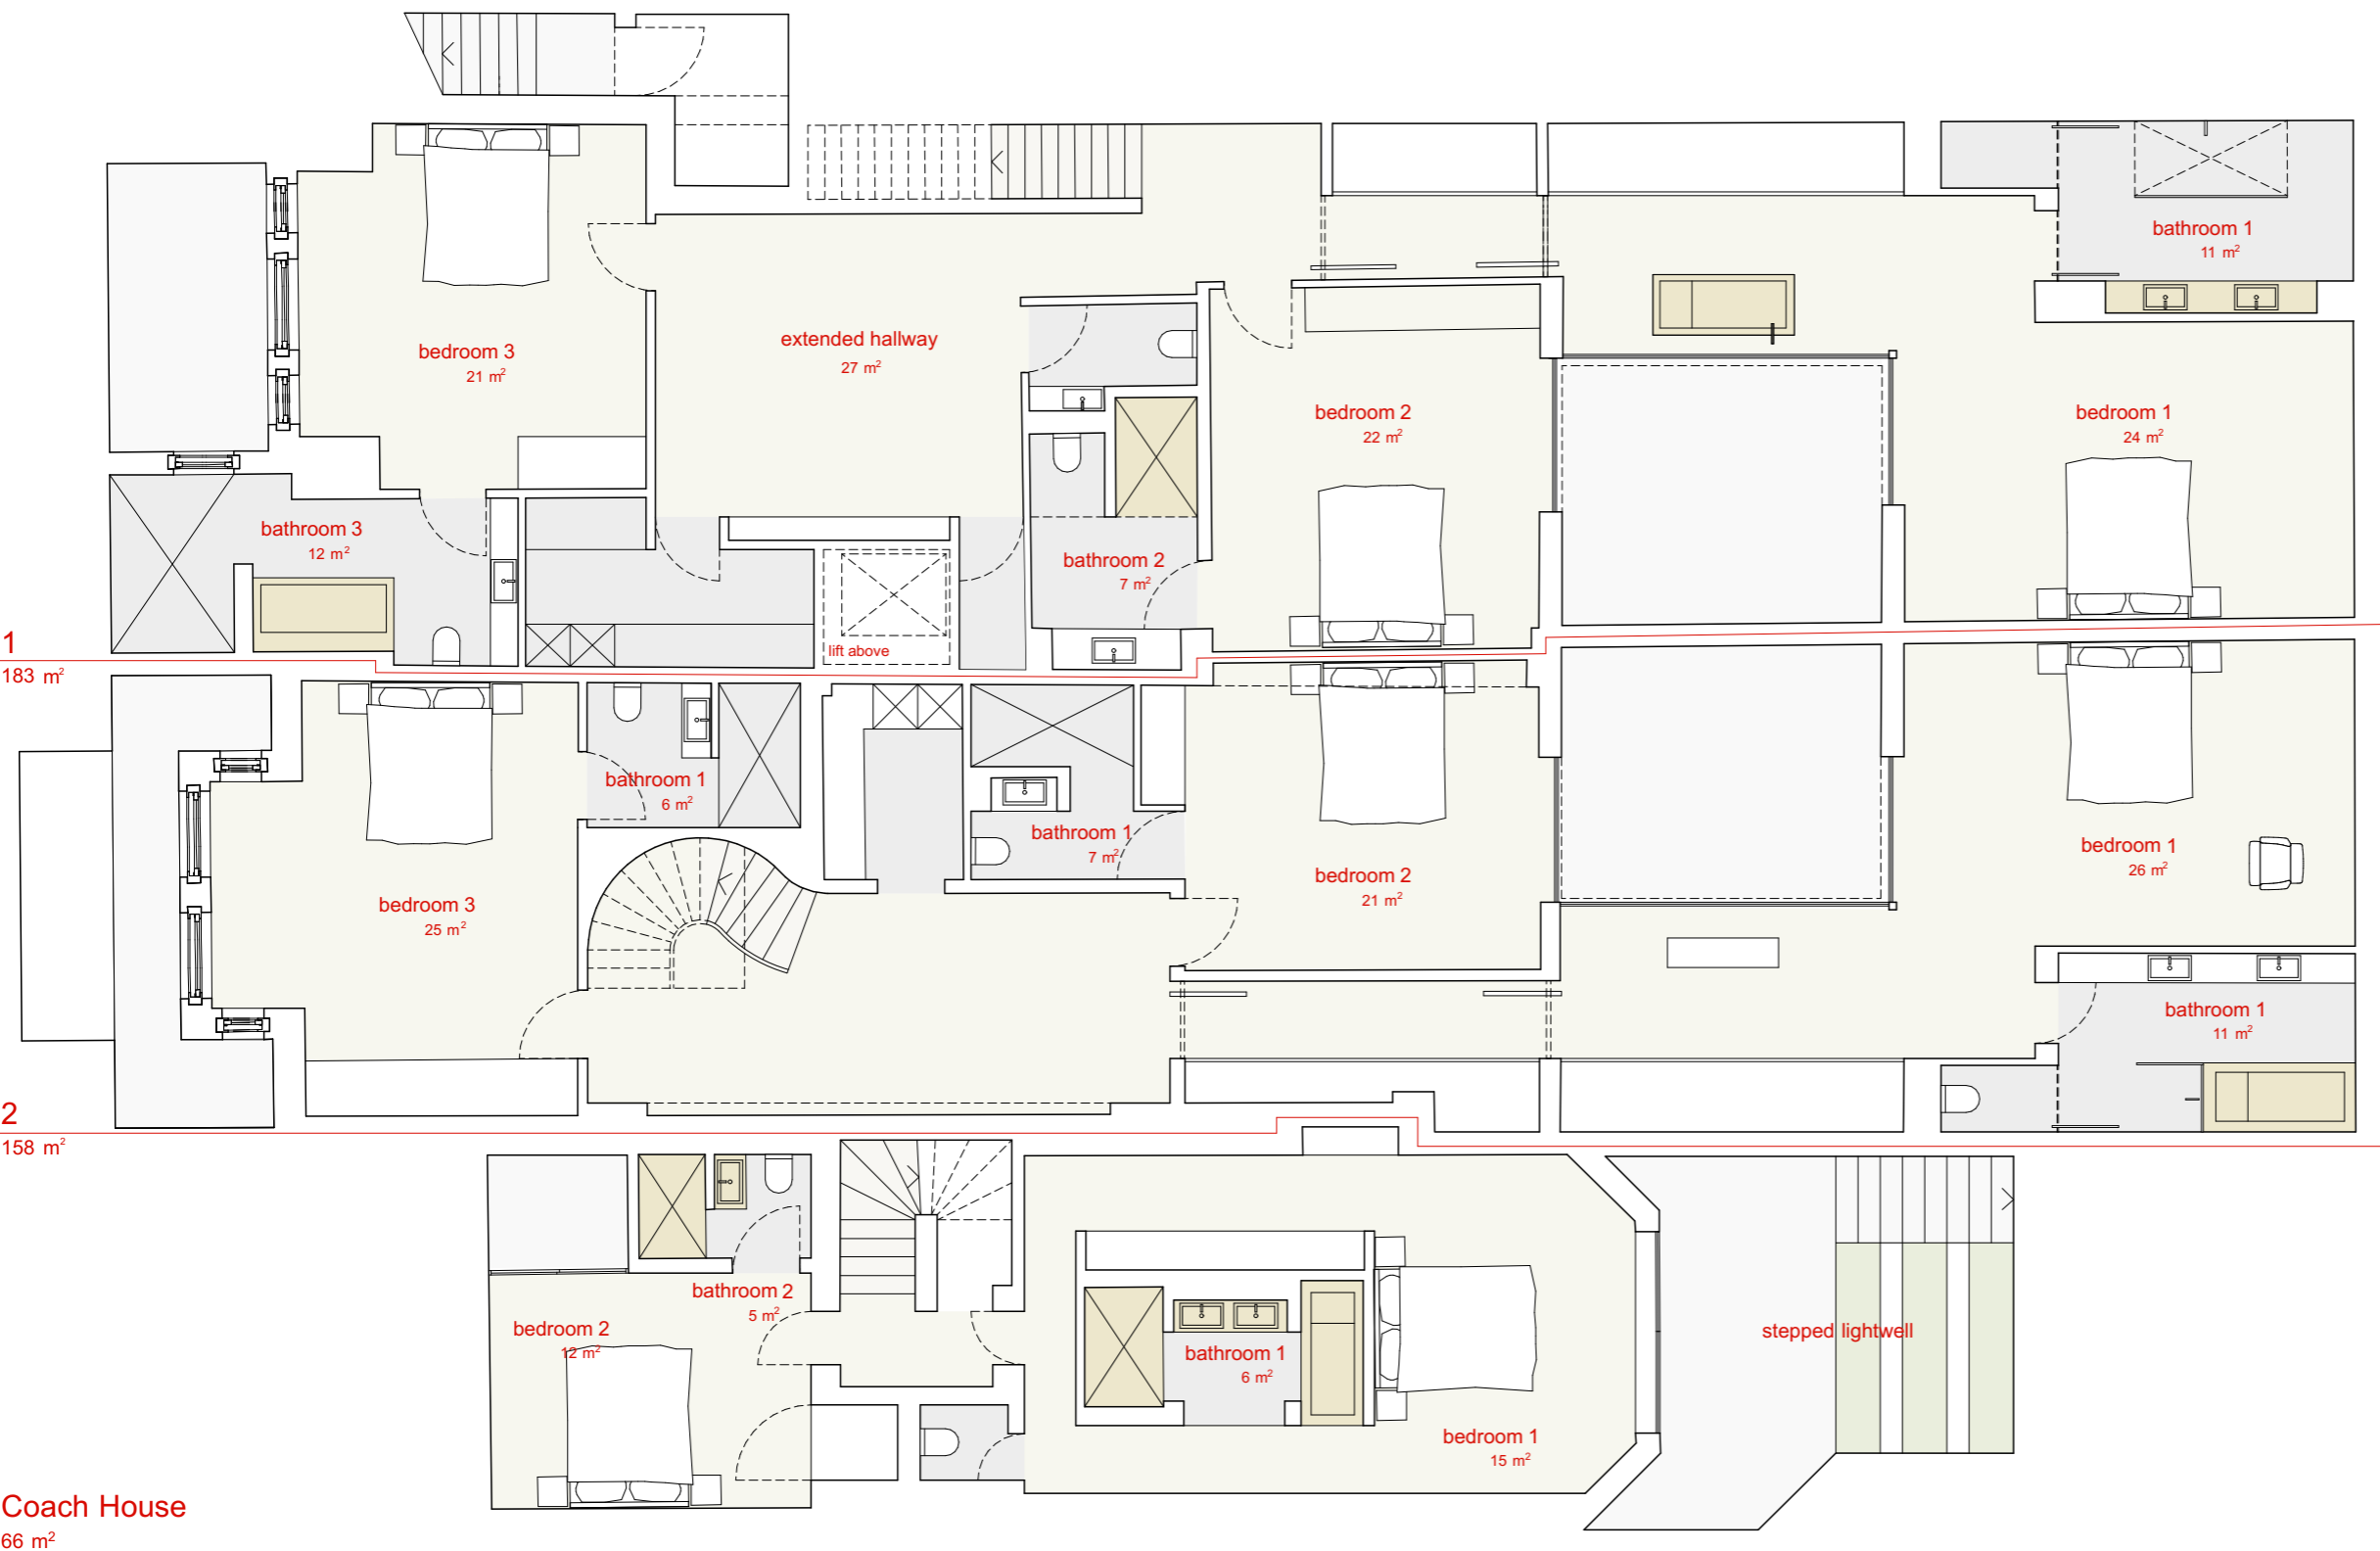

1  
183 m²

2  
158 m²

Coach House  
66 m²

