

General Notes

Revision	Date	Description	Drawn	Check
E	21/10/2020	Proposed first floor plan	GB	GB
D	28/09/2020	Proposed first floor plan	GB	GB
C	11/05/2020	Proposed first floor plan	GB	GB

PINZAUER


WWW.PINZAUER.COM

Project **2 Maresfield Gardens** Project number **0052**

Client **2 Maresfield Limited**

Drawing name **Proposed first floor plan** Drawing number **0052_103**

Date	11/05/2020	Revision	E
Scale / Format	1:100 at A3	Planning	
Drawn / Checked	GB / GB		
Approved	GB		
CAD Reference	001_PL_Planning_R04.pln		

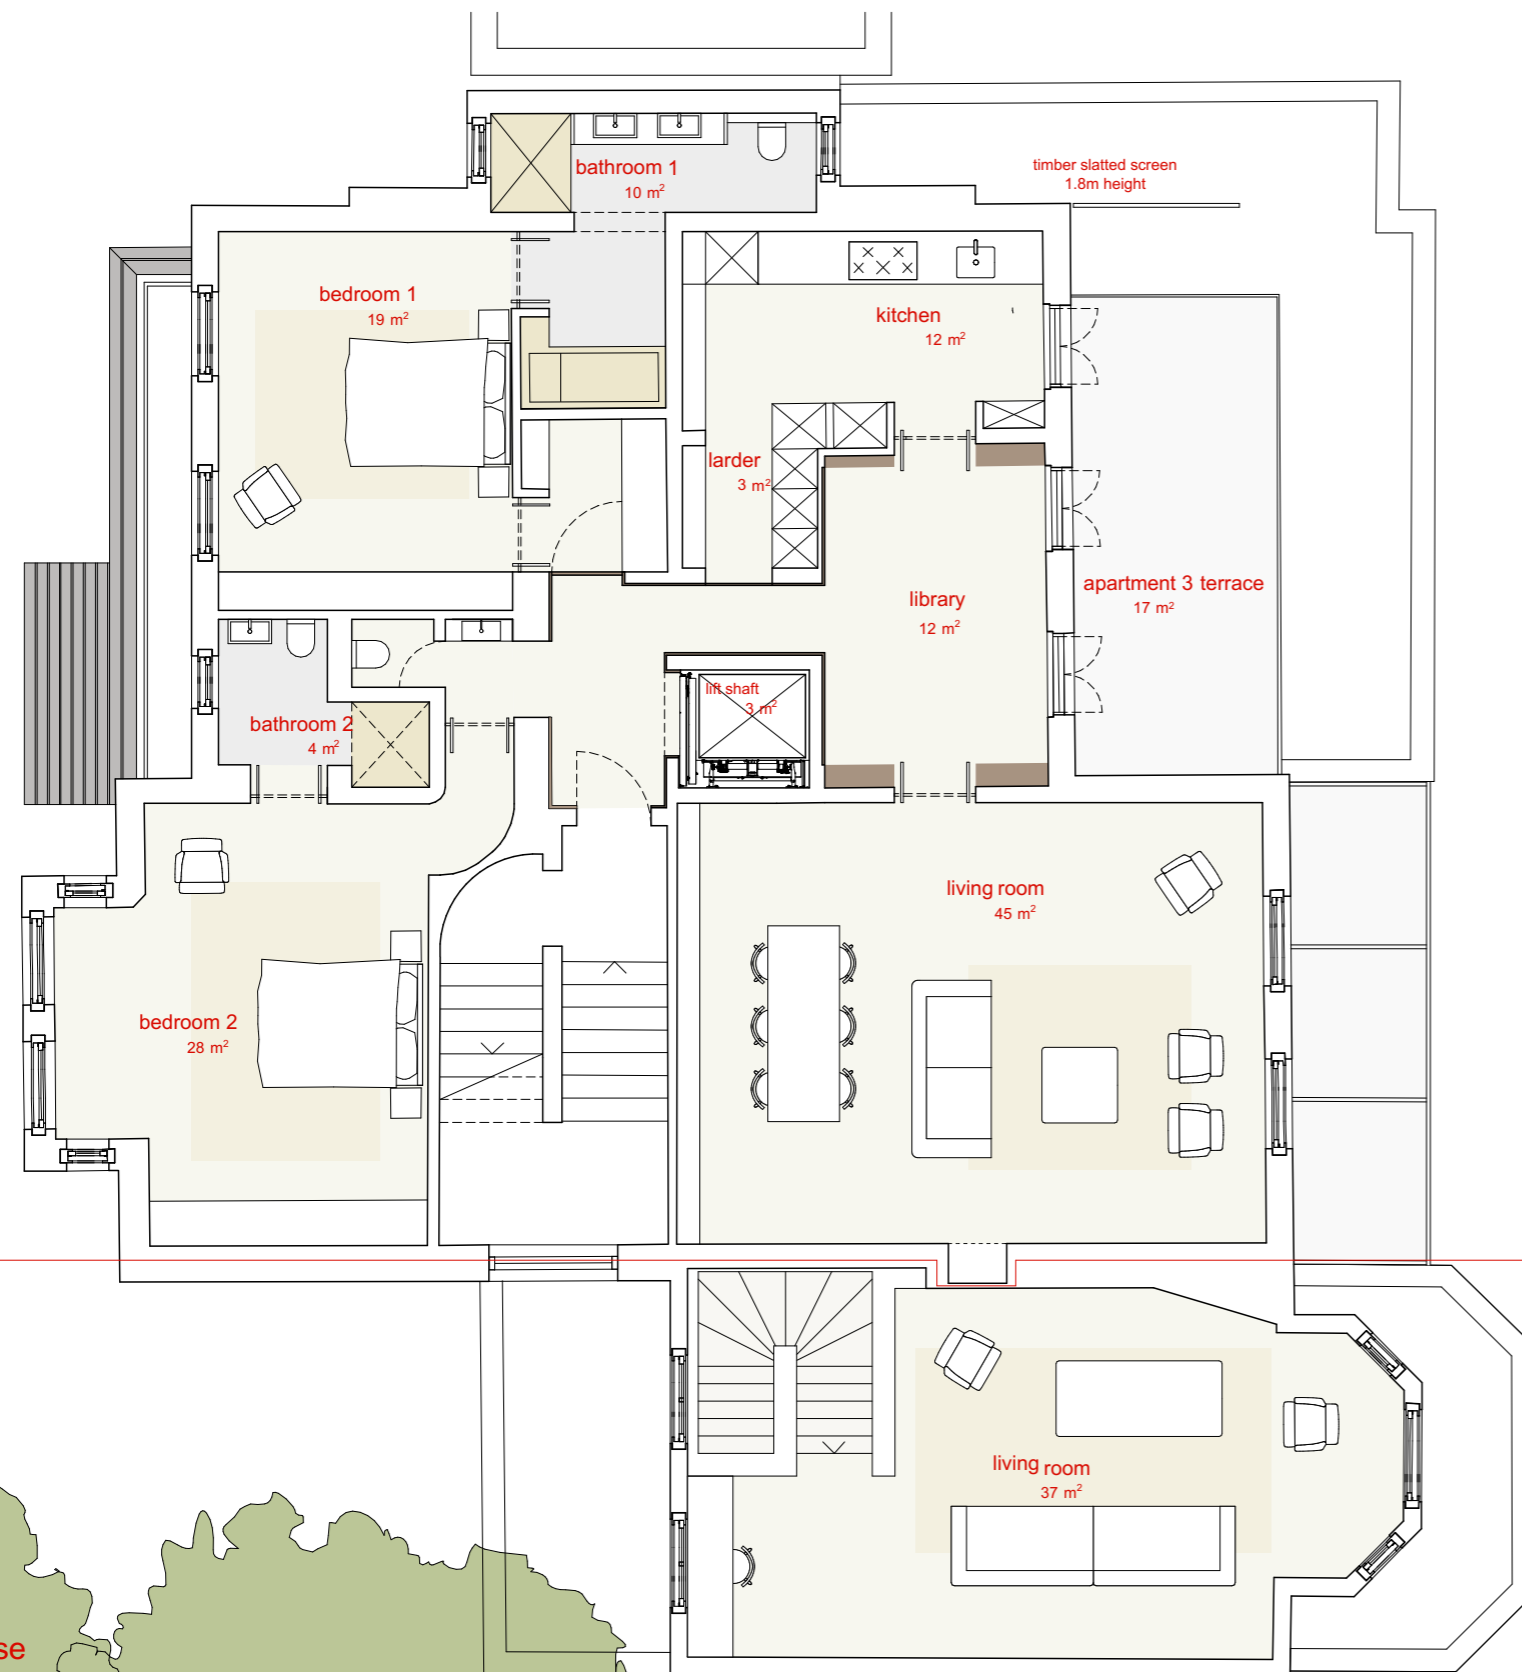

3
Total: 156 m²

Coach House
44 m²
Total: 168 m²

