

General Notes

Revision	Date	Description	Drawn	Check
D	21/10/2020	Proposed second floor plan	GB	GB
C	28/09/2020	Proposed second floor plan	GB	GB
B	11/05/2020	Proposed second floor plan	GB	GB

PINZAUER


WWW.PINZAUER.COM

Project **2 Maresfield Gardens** Project number **0052**

Client **2 Maresfield Limited**

Drawing name **Proposed second floor plan** Drawing number **0052_104**

Date	11/05/2020	Revision	D
Scale / Format	1:100 at A3	Drawn / Checked	GB / GB
Approved	GB	Planning	
CAD Reference	001_PL_Planning_R04.pln		

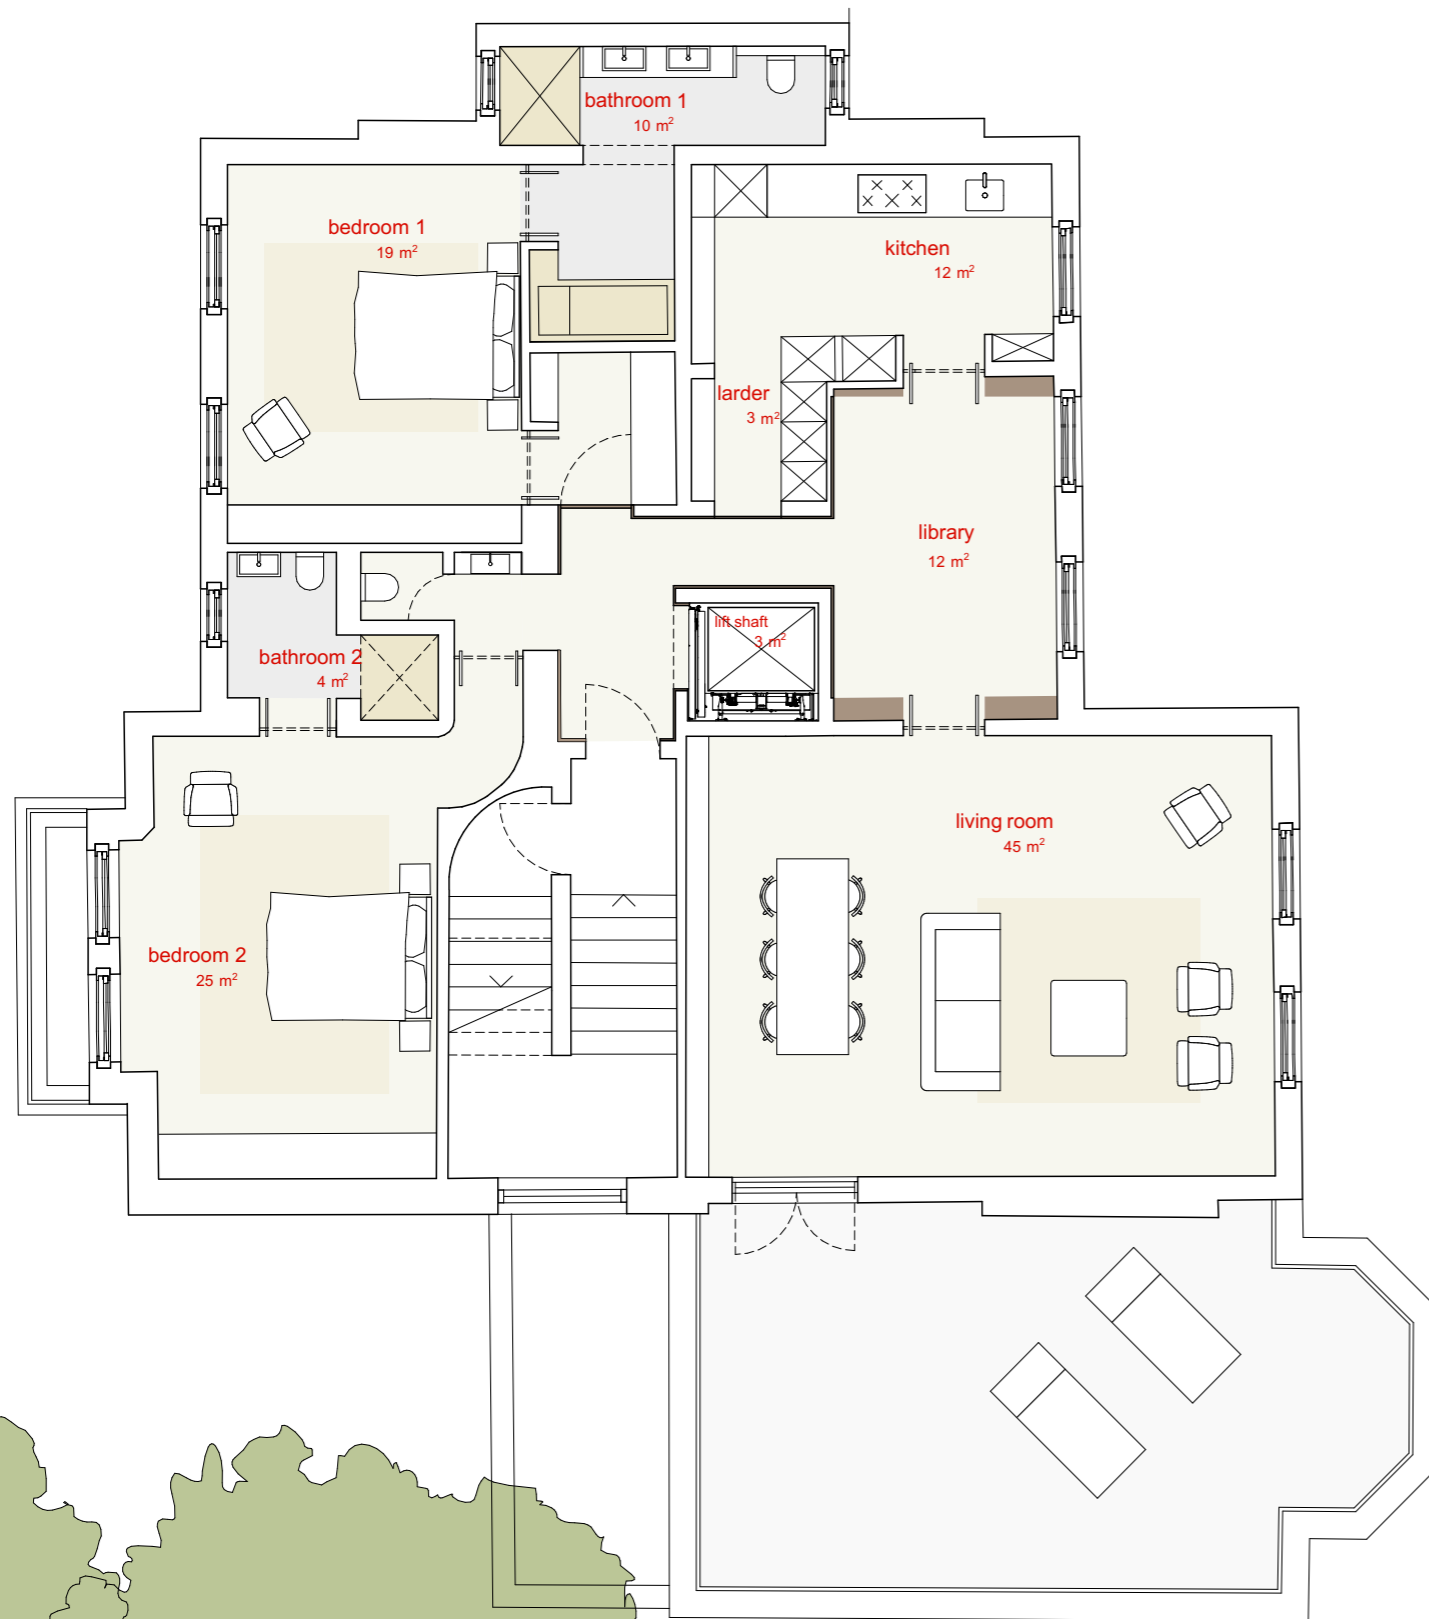

4
Total: 153 m²

