

Revision	Date	Description	Drawn	Check
C	28/09/2020	Proposed third floor plan	GB	GB
B	11/05/2020	Proposed third floor plan	GB	GB

# PINZAUER


WWW.PINZAUER.COM

Project: **2 Maresfield Gardens**      Project number: **0052**

Client: **2 Maresfield Limited**

Drawing name: **Proposed third floor plan**      Drawing number: **0052\_105**

Date	11/05/2020	Revision
Scale / Format	1:100 at A3	C
Drawn / Checked	GB / GB	Planning
Approved	GB	
CAD Reference	001_PL_Planning_R03.pln	

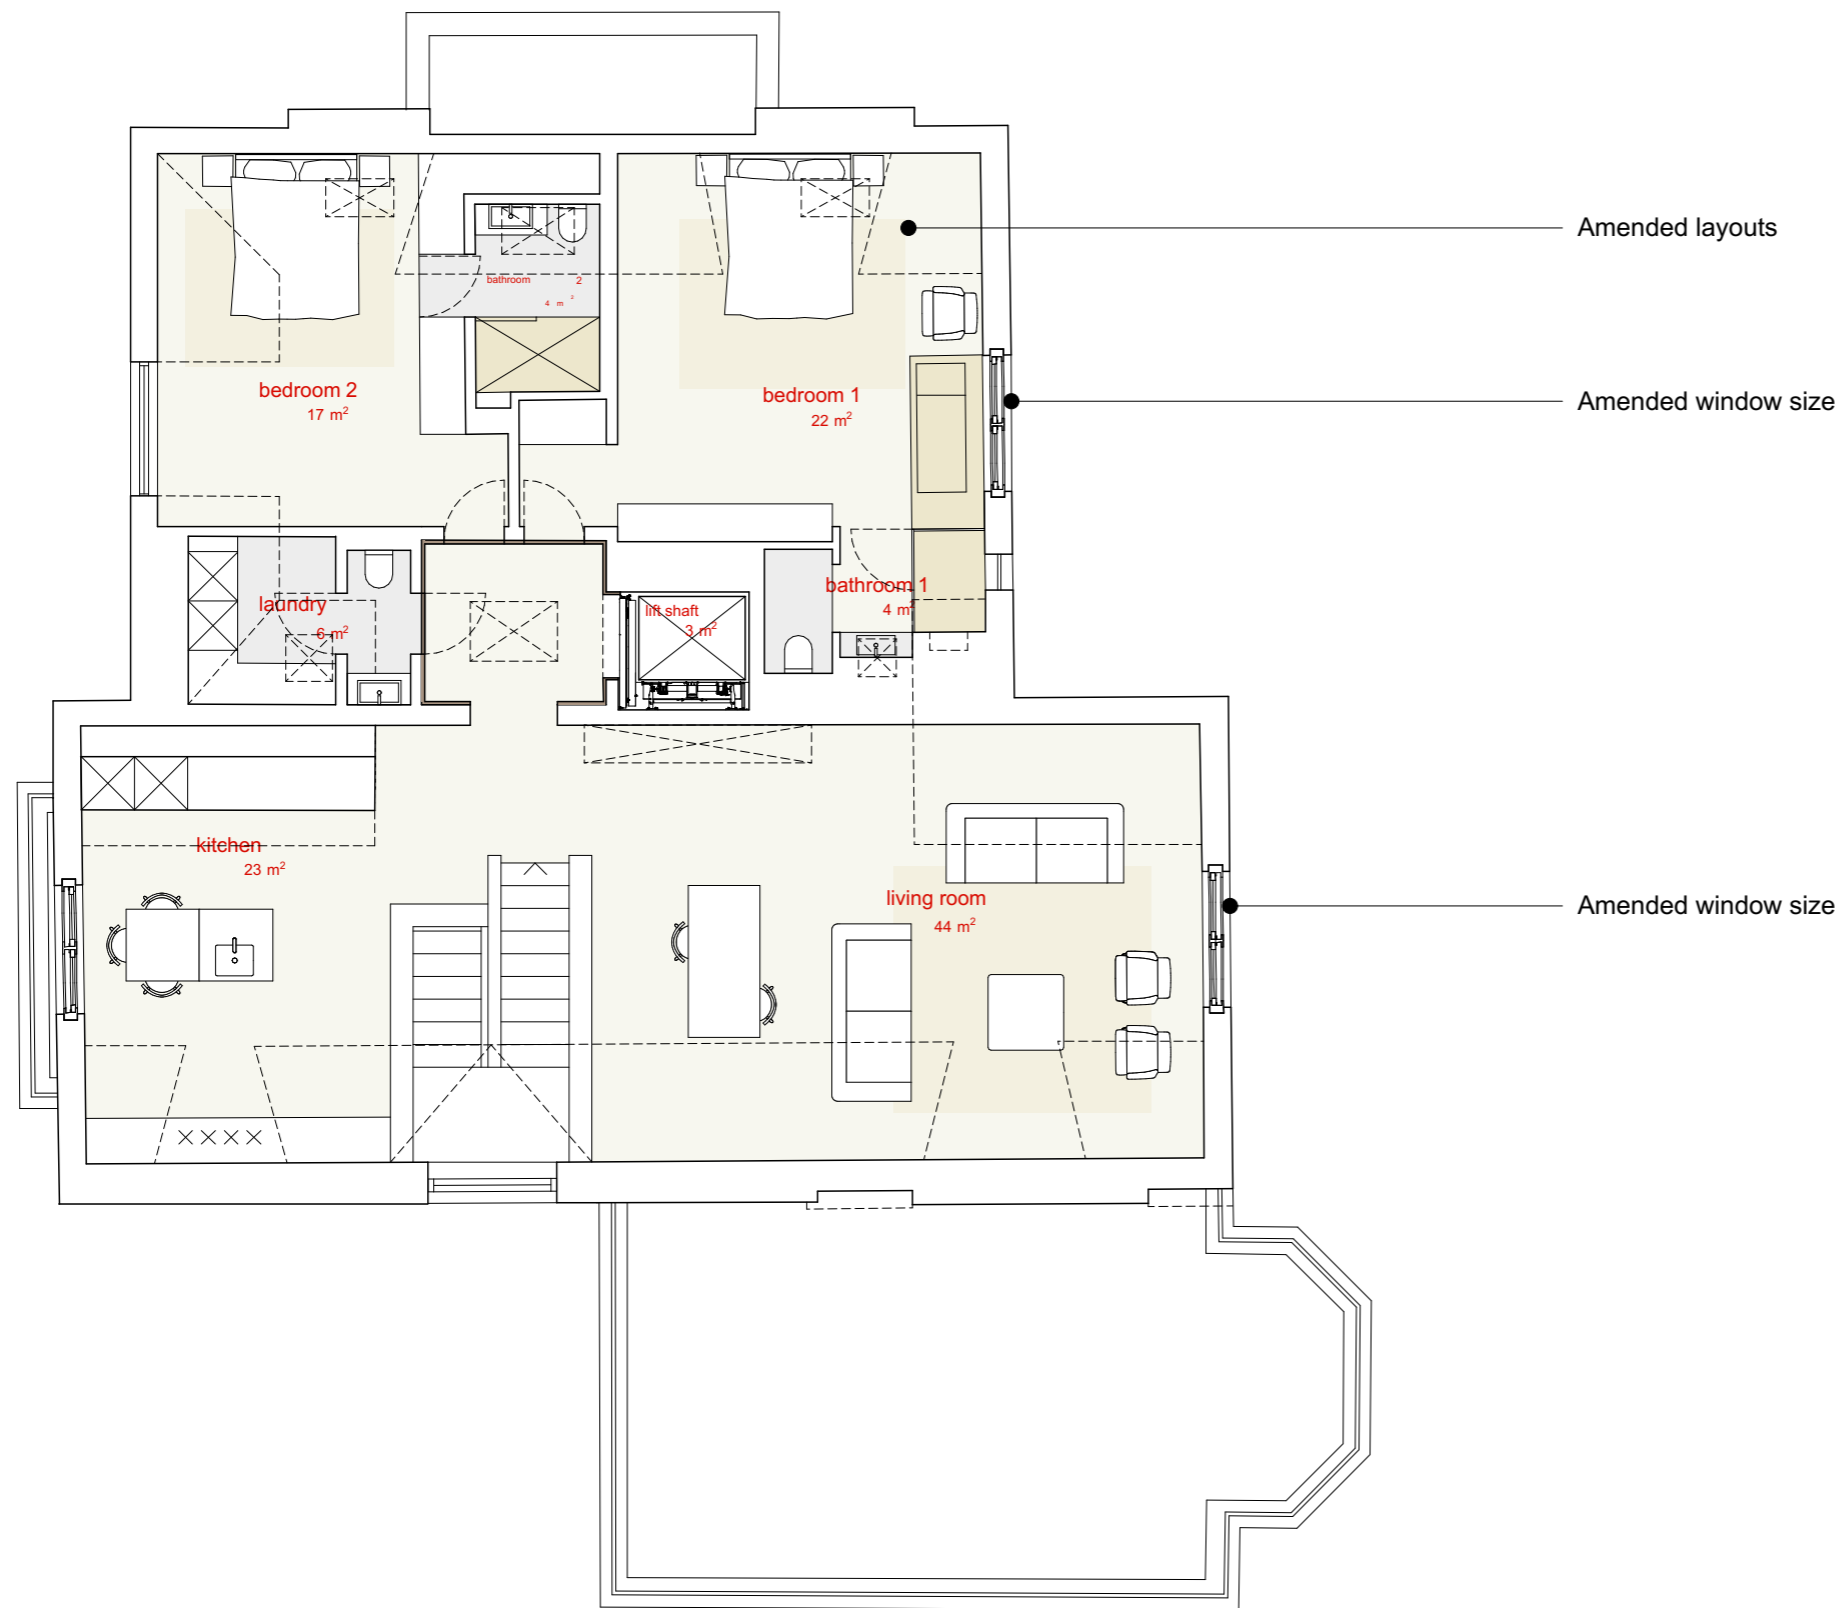

**5**  
Total: 163 m<sup>2</sup>