
Revision	Date	Description	Drawn	Check
C	28/09/2020	Proposed roof plan	GB	GB
B	11/05/2020	Proposed roof plan	GB	GB

PINZAUER


WWW.PINZAUER.COM

Project **2 Maresfield Gardens** Project number **0052**

Client **2 Maresfield Limited**

Drawing name **Proposed roof plan** Drawing number **0052_106**

Date	11/05/2020	Revision	
Scale / Format	1:100 at A3	Drawn / Checked	GB / GB
Drawn / Checked	GB / GB	Approved	GB
CAD Reference	001_PL_Planning_R03.pln		

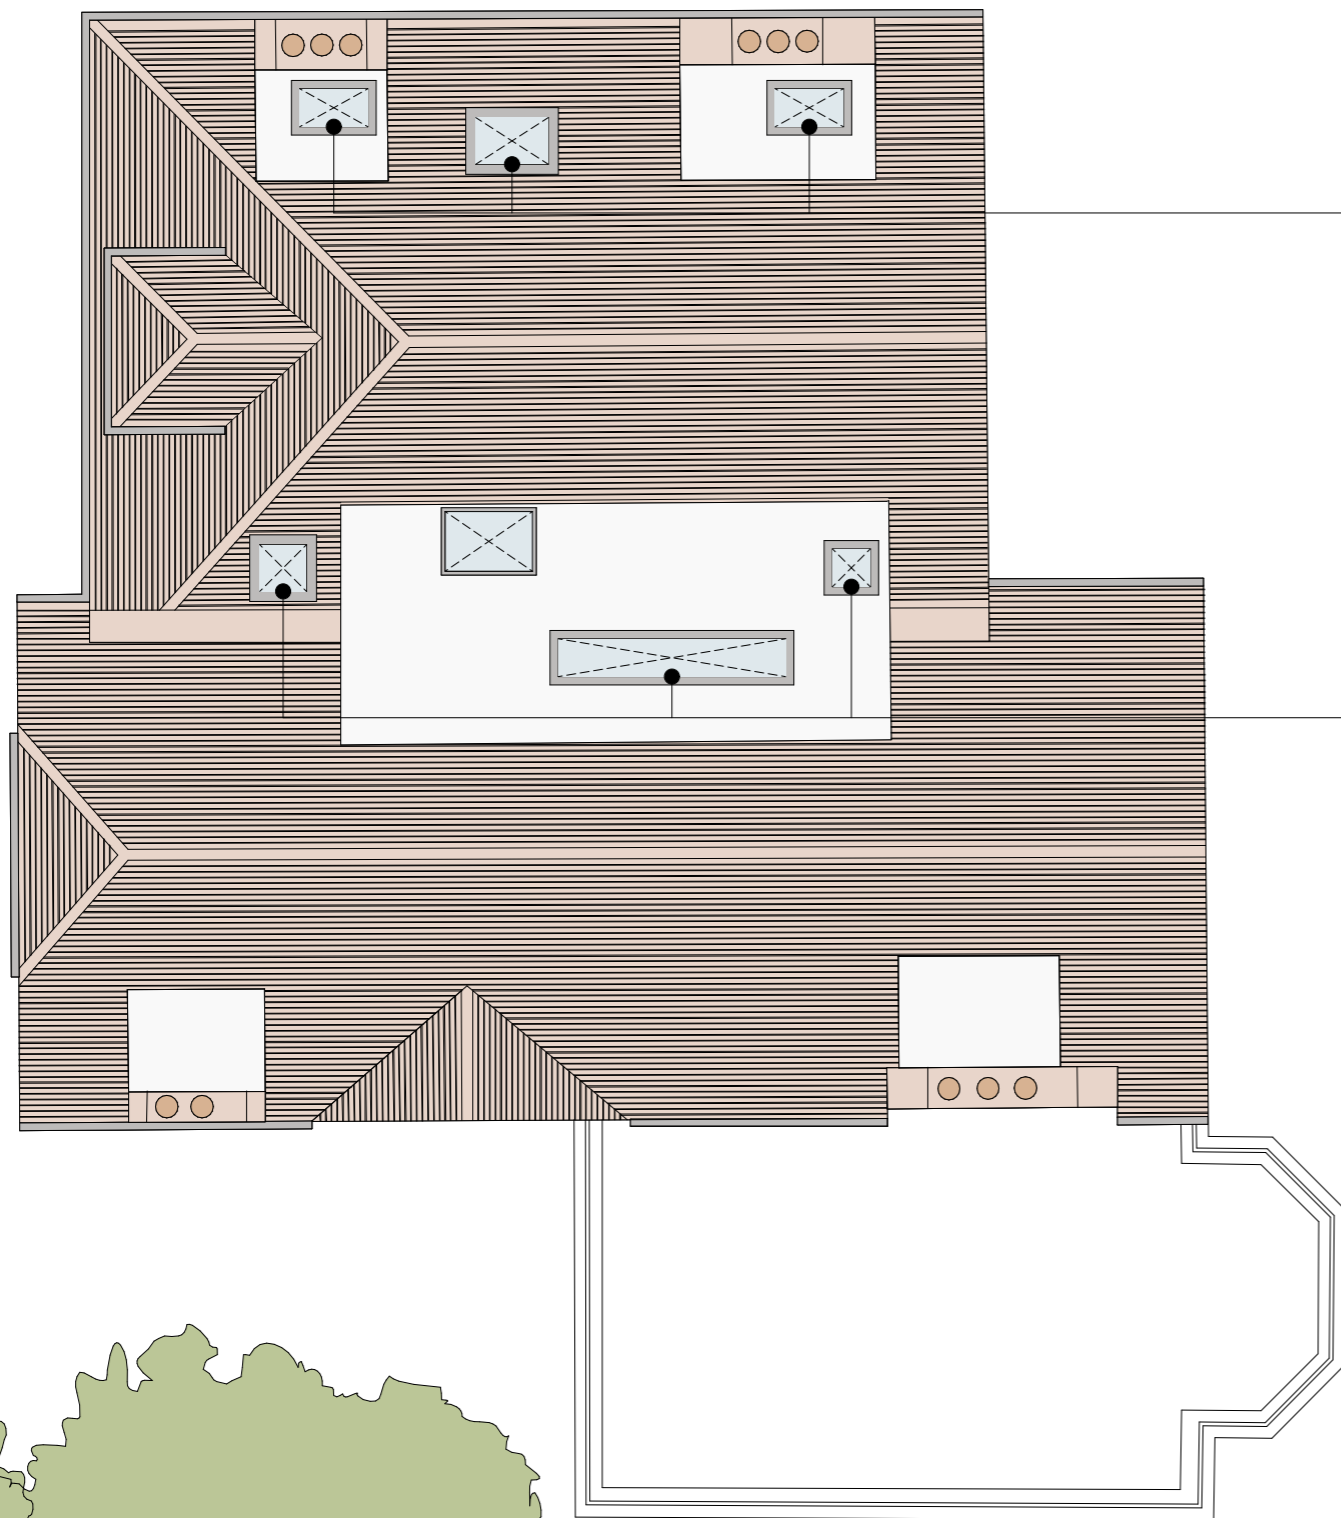

New fixed rooflights

New fixed rooflights

