




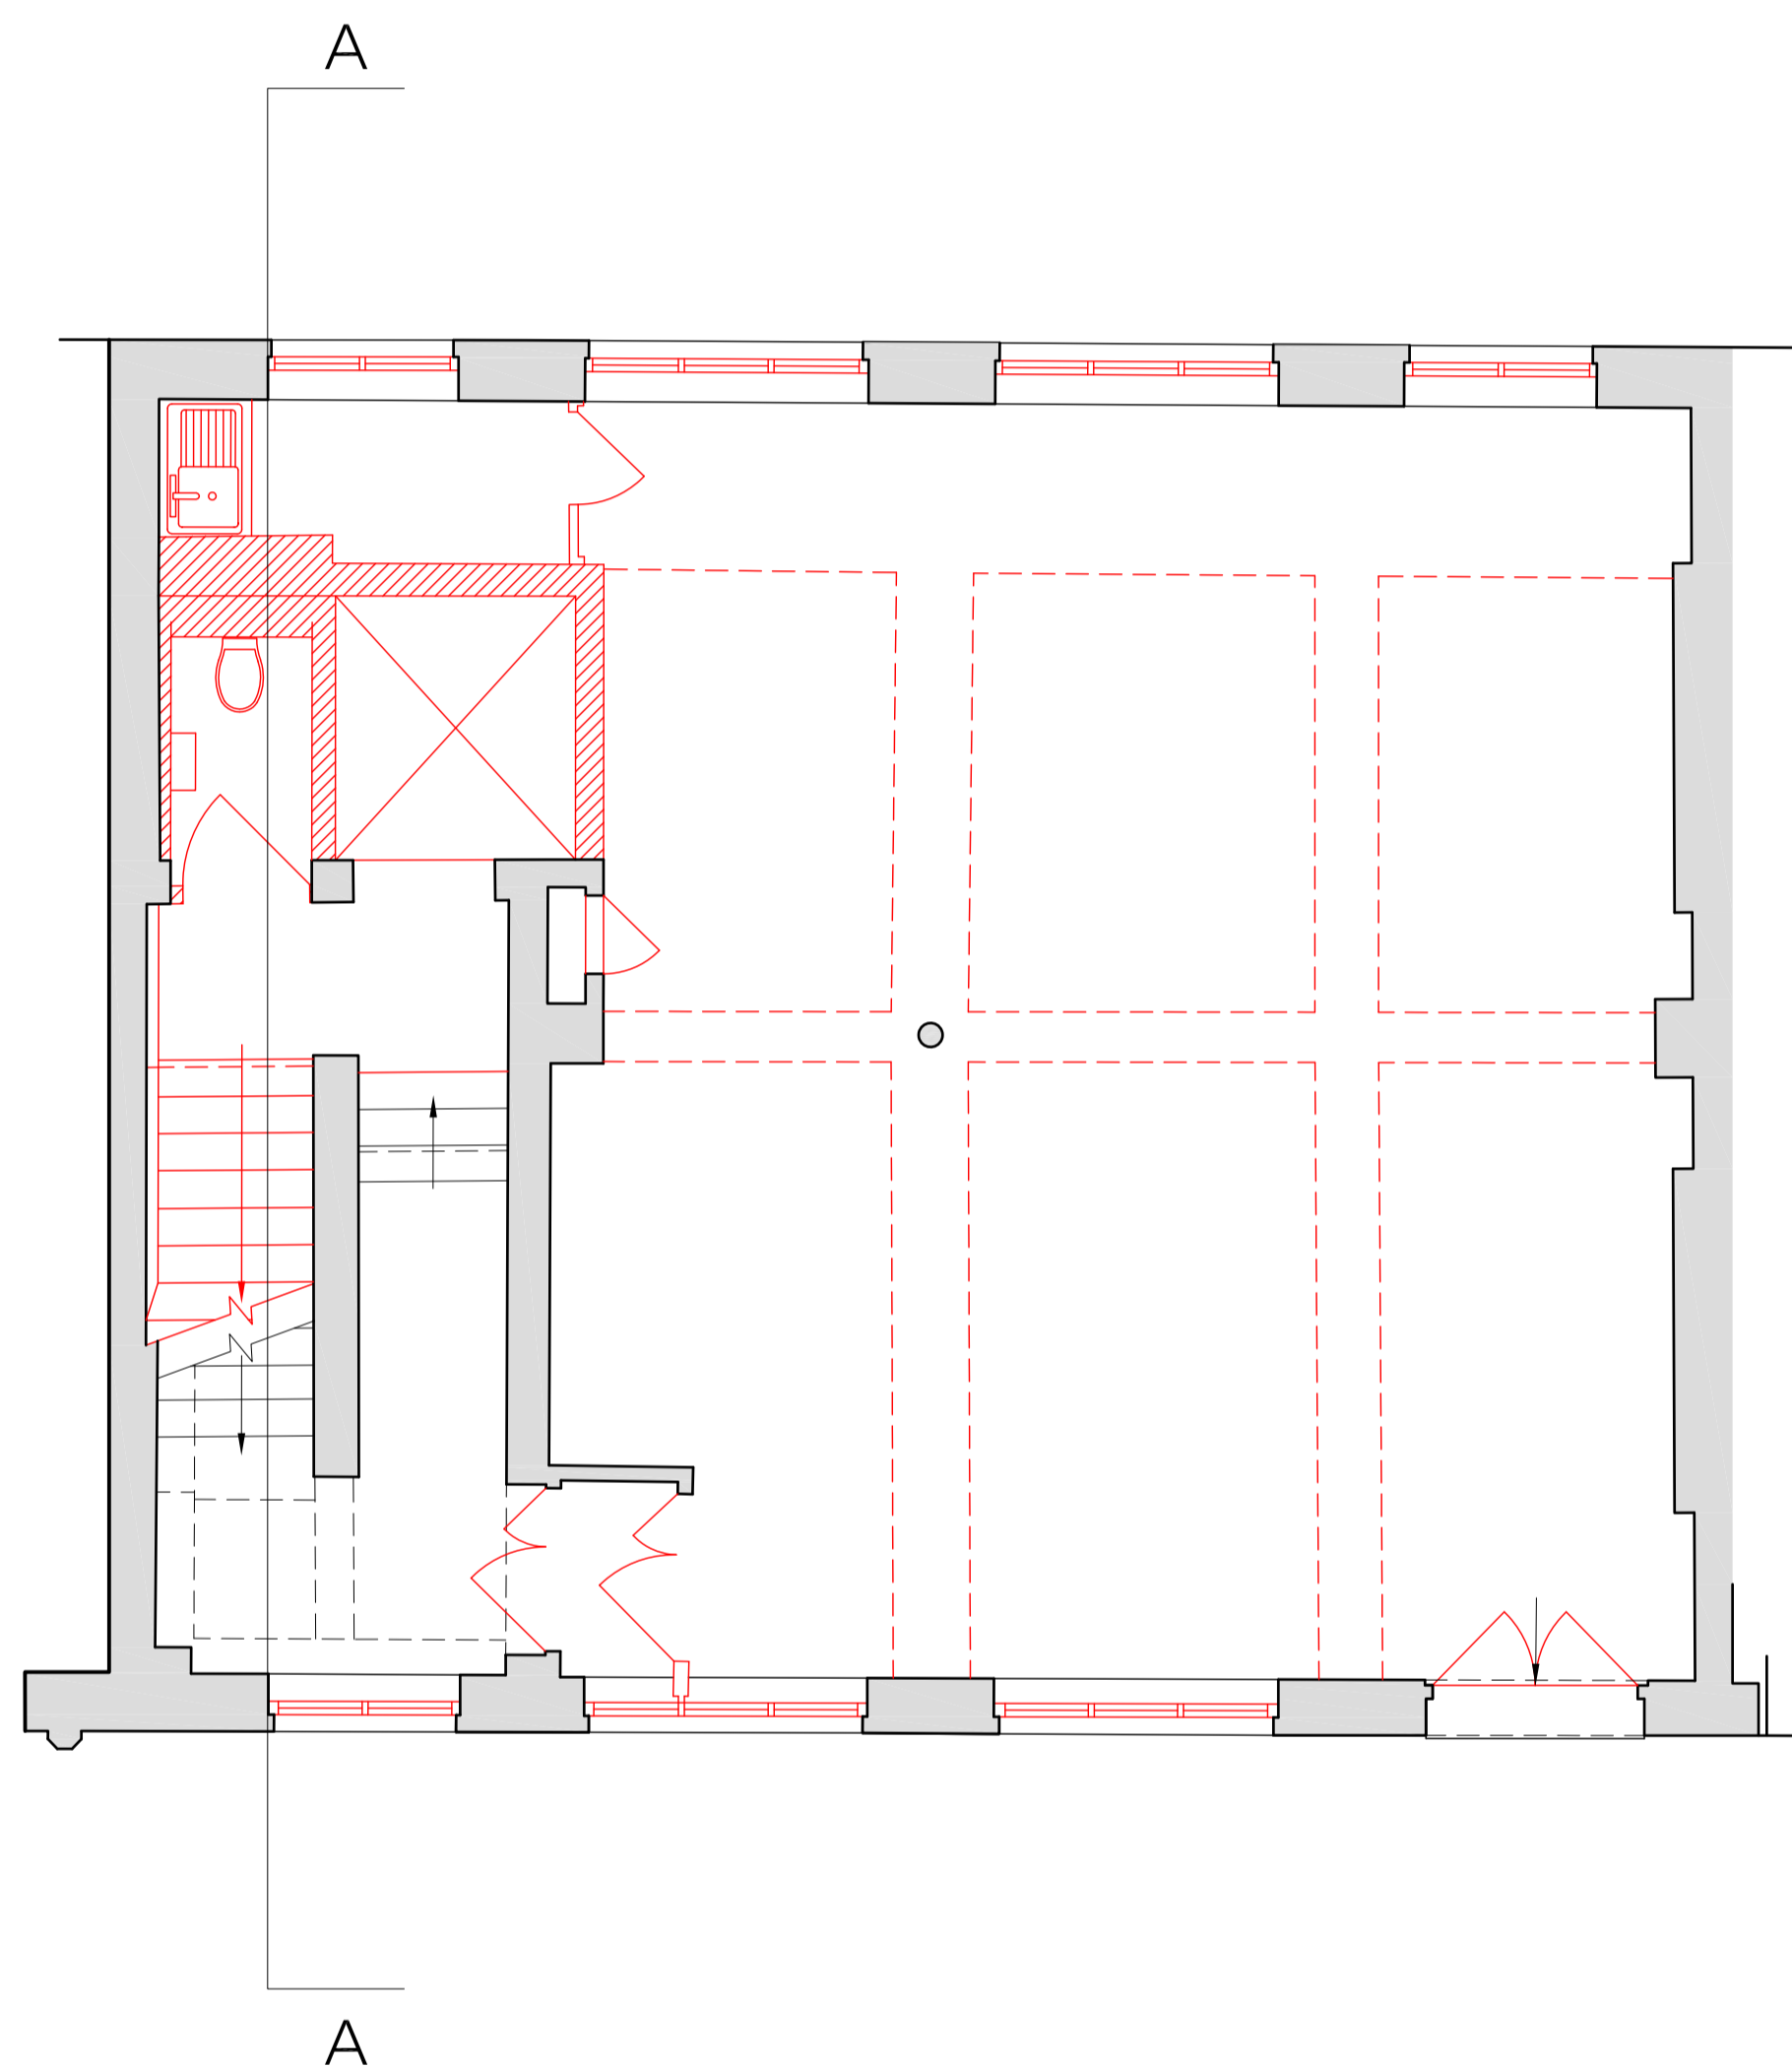
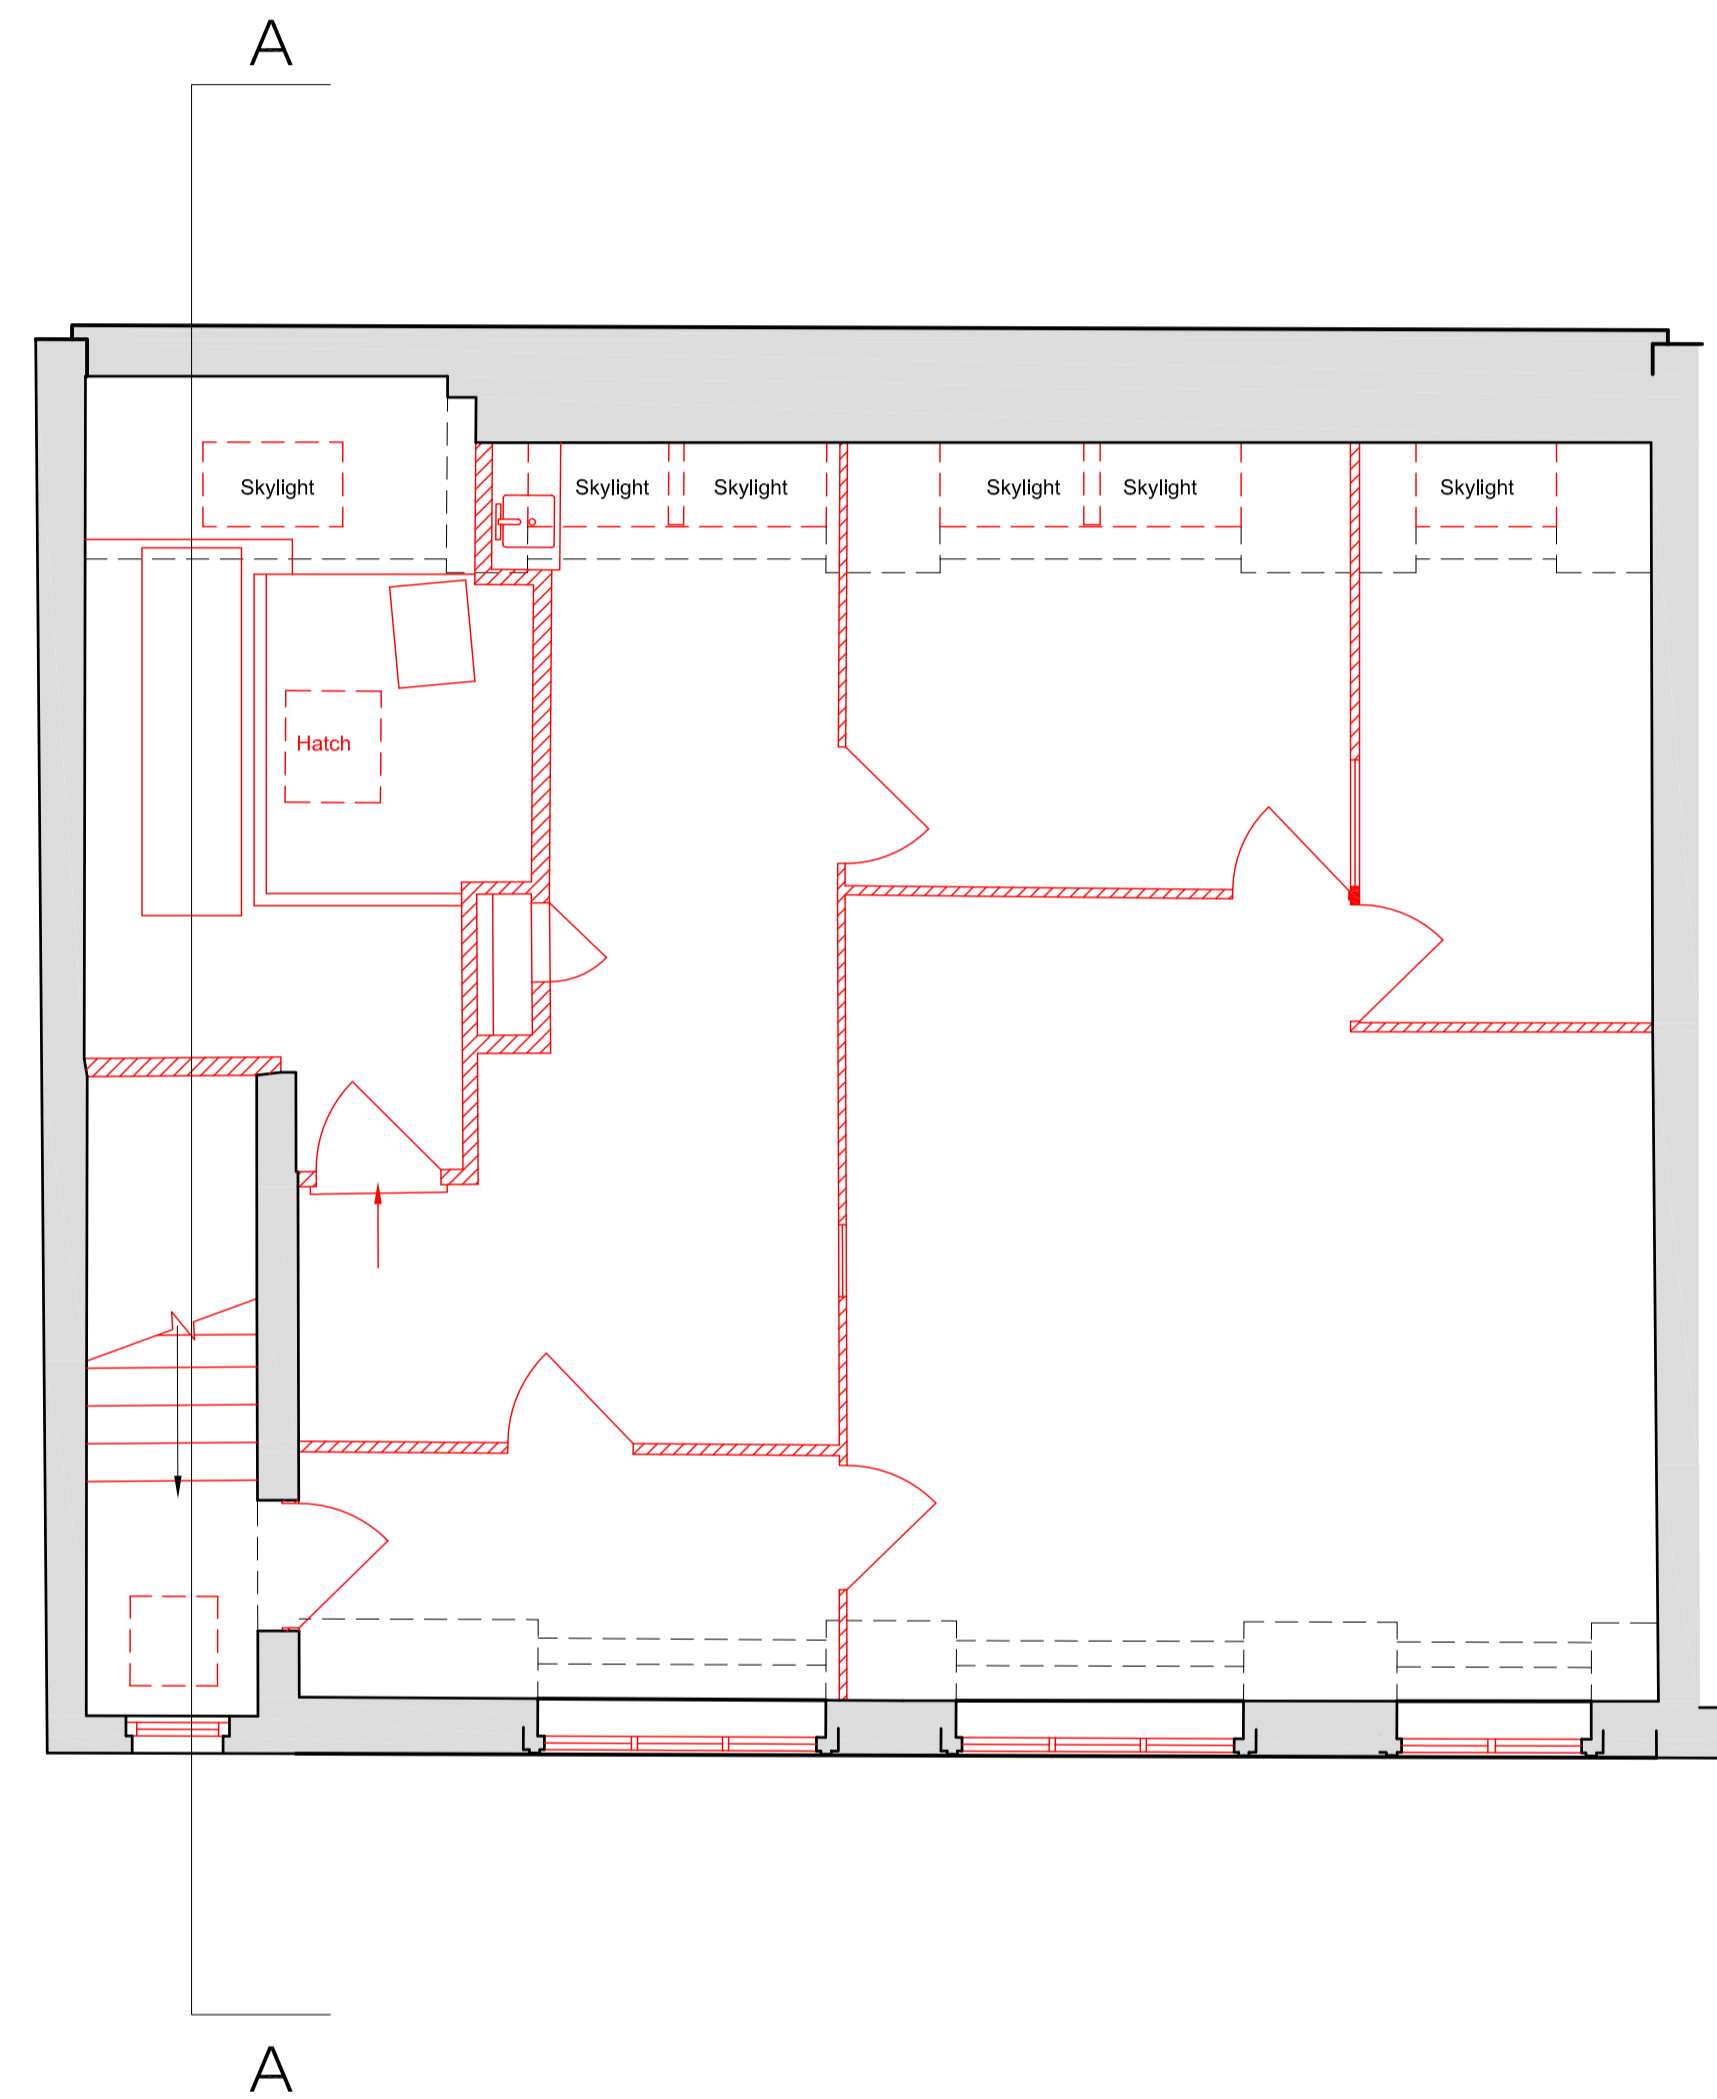



- KEY:**
-  Denotes retained existing structure
 -  Denotes extent of wall to be demolished
 -  Denotes extent of slab to be demolished
 -  Denotes extent of item to be demolished
 -  Denotes extent of ceiling to be demolished



01 Third Floor Plan
(PL)102 As Existing With Demolition



02 Fourth Floor Plan
(PL)102 As Existing With Demolition

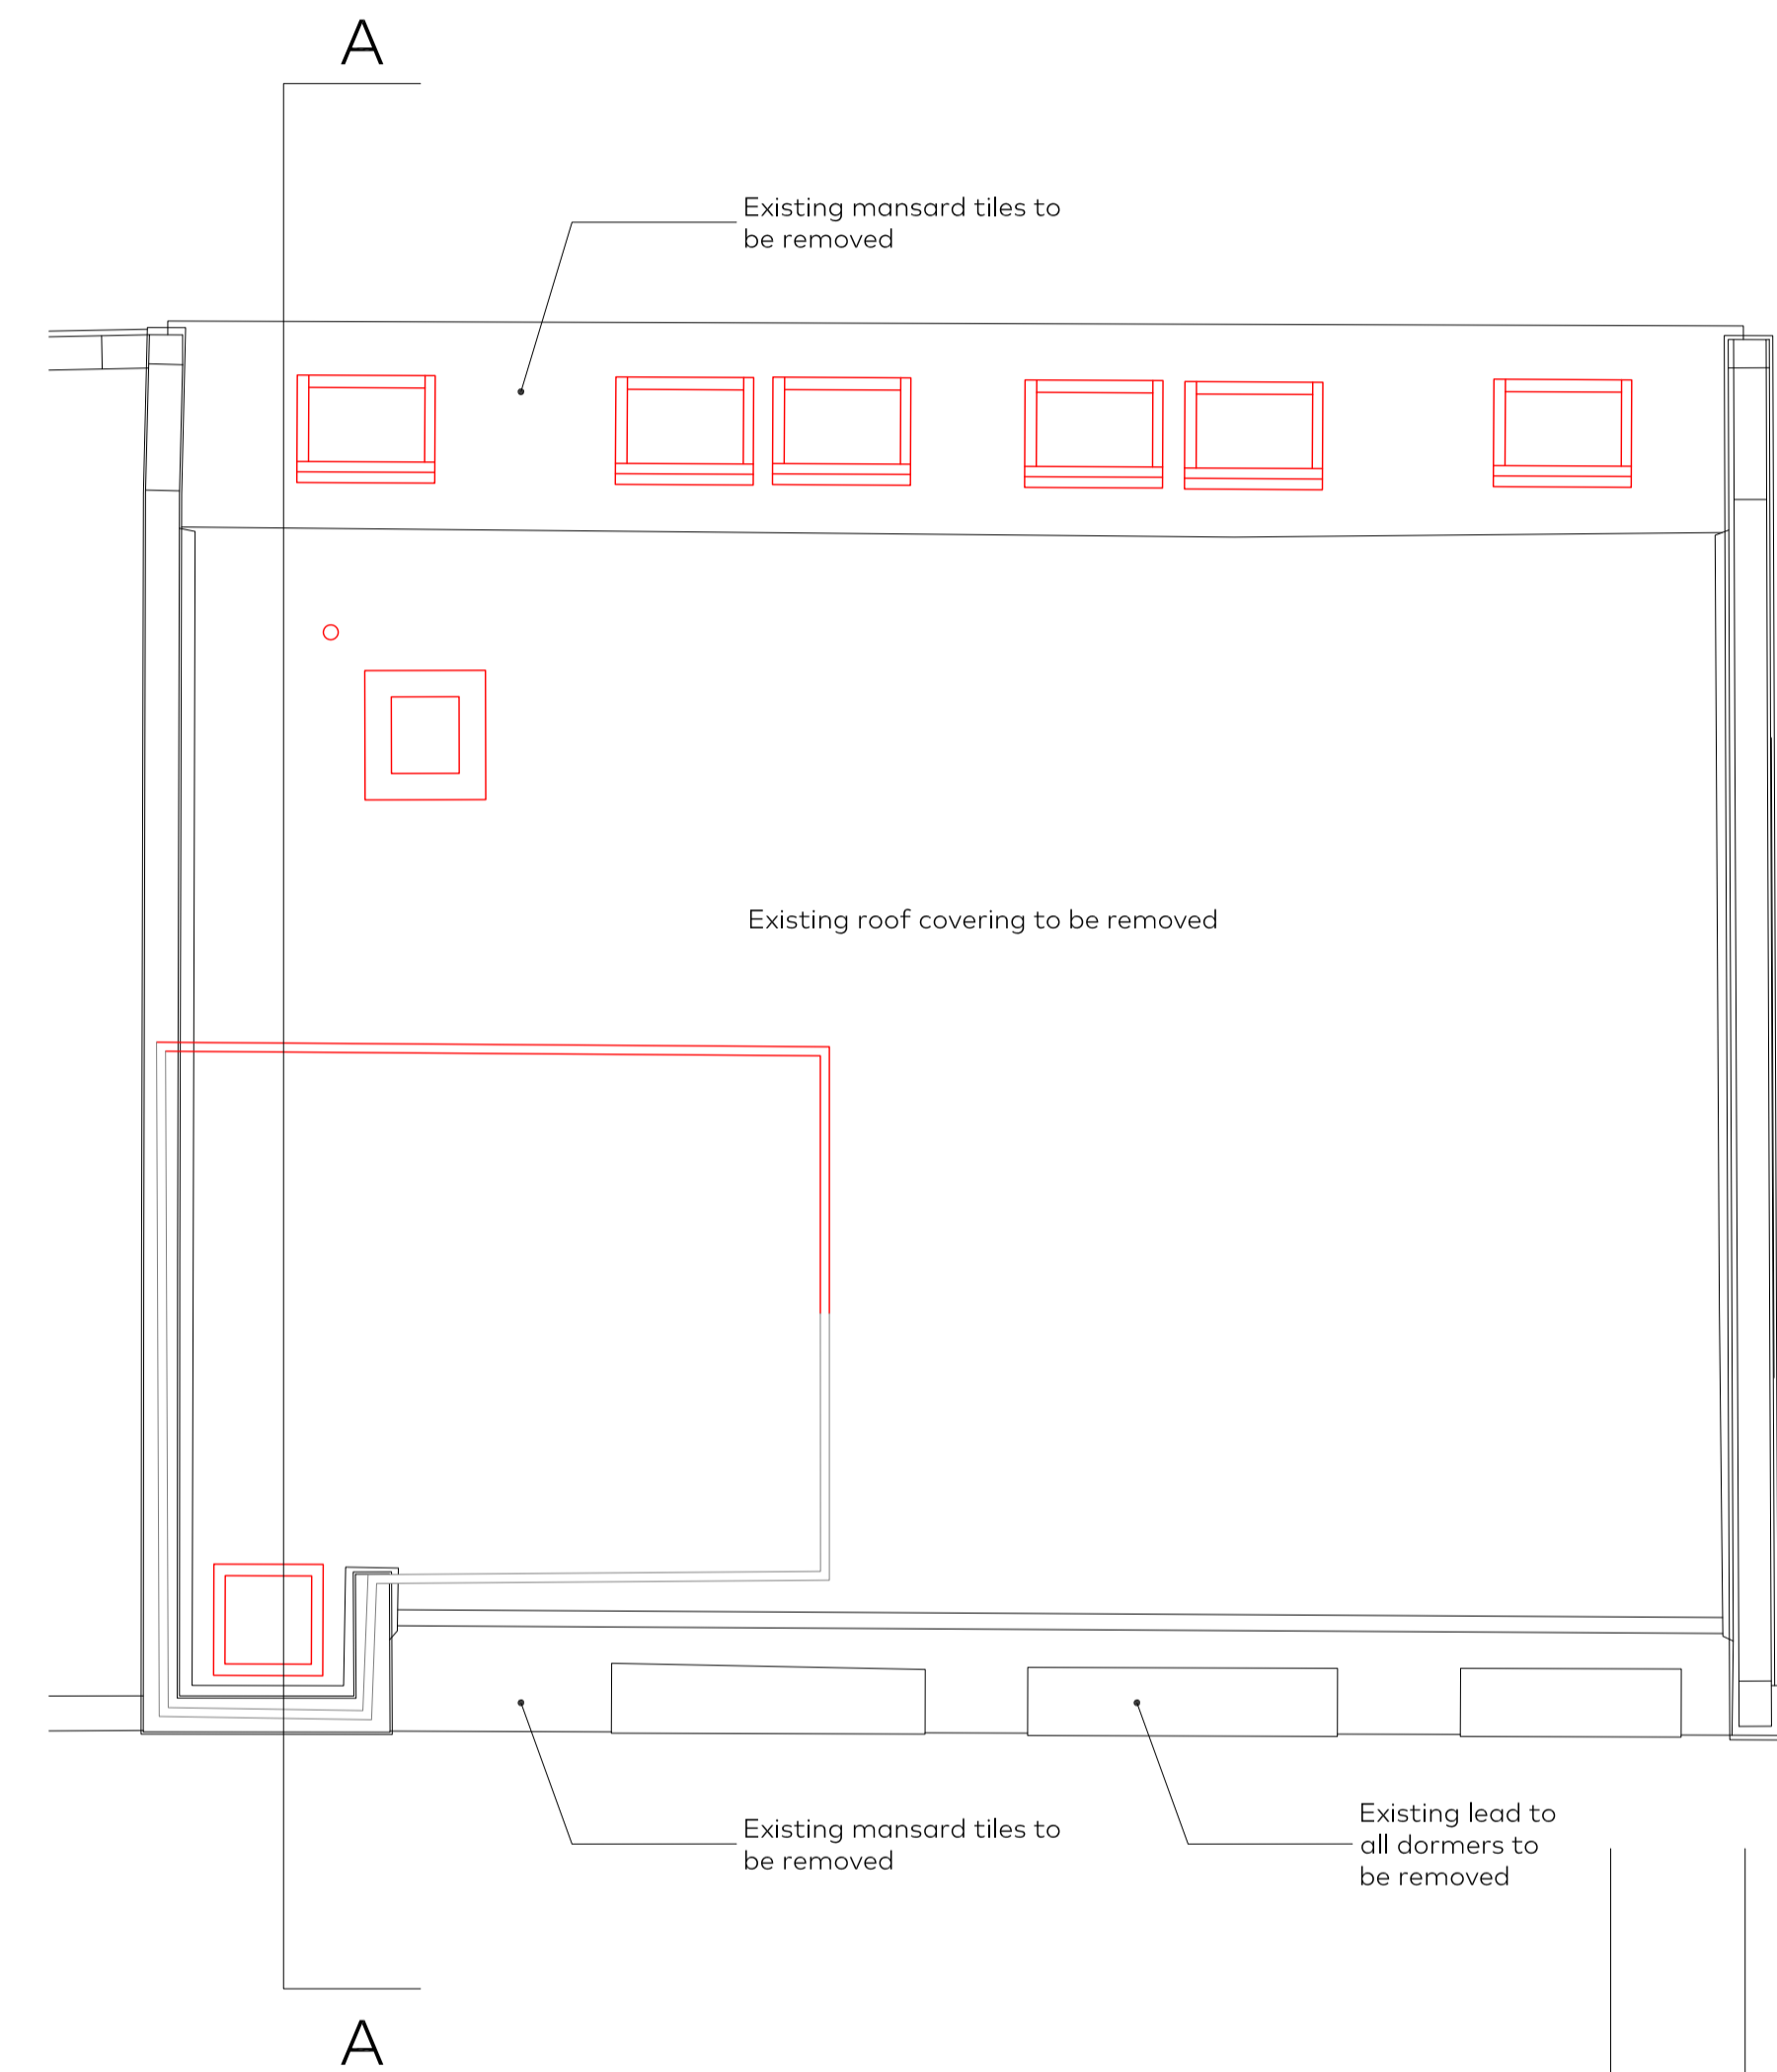

03 Roof Plan
(PL)102 As Existing With Demolition

Rev	Issue Date	Revision Notes	Drawn
A	14.10.2020	General alterations	AB

General Notes
 Do not scale. All written dimensions must be checked on site before work commences on site or in shop. Figured dimensions take preference over those scaled. Discrepancies, where identified, must be reported to the Architect immediately. Any areas indicated on this drawing are for guidance purposes only. No responsibility is taken for their accuracy. All work must be carried out in accordance with the Building Regulations and to the satisfaction of the Local Authority.

Drawing Status

PLANNING

Job Number	Drawing Number	Rev	Scale
883	(PL)102	A	1:50@A1 1:100@A3

Drawing Title 3F and 4F Plans and Roof Plan
As Existing with Demolitions

Project 57-59 Neal Street, London WC2

Client Shaftesbury Covent Garden

Date 17.04.2020 drawnDC checkedAB

Garnett & Partners
 Architects and designers
 Garnett & Partners LLP
 Studio 301, The Print Rooms
 164-180 Union Street
 London SE1 0LH
 +44 20 7404 7677
 www.garnetpartners.com



Scale in Metres @ 1:50